
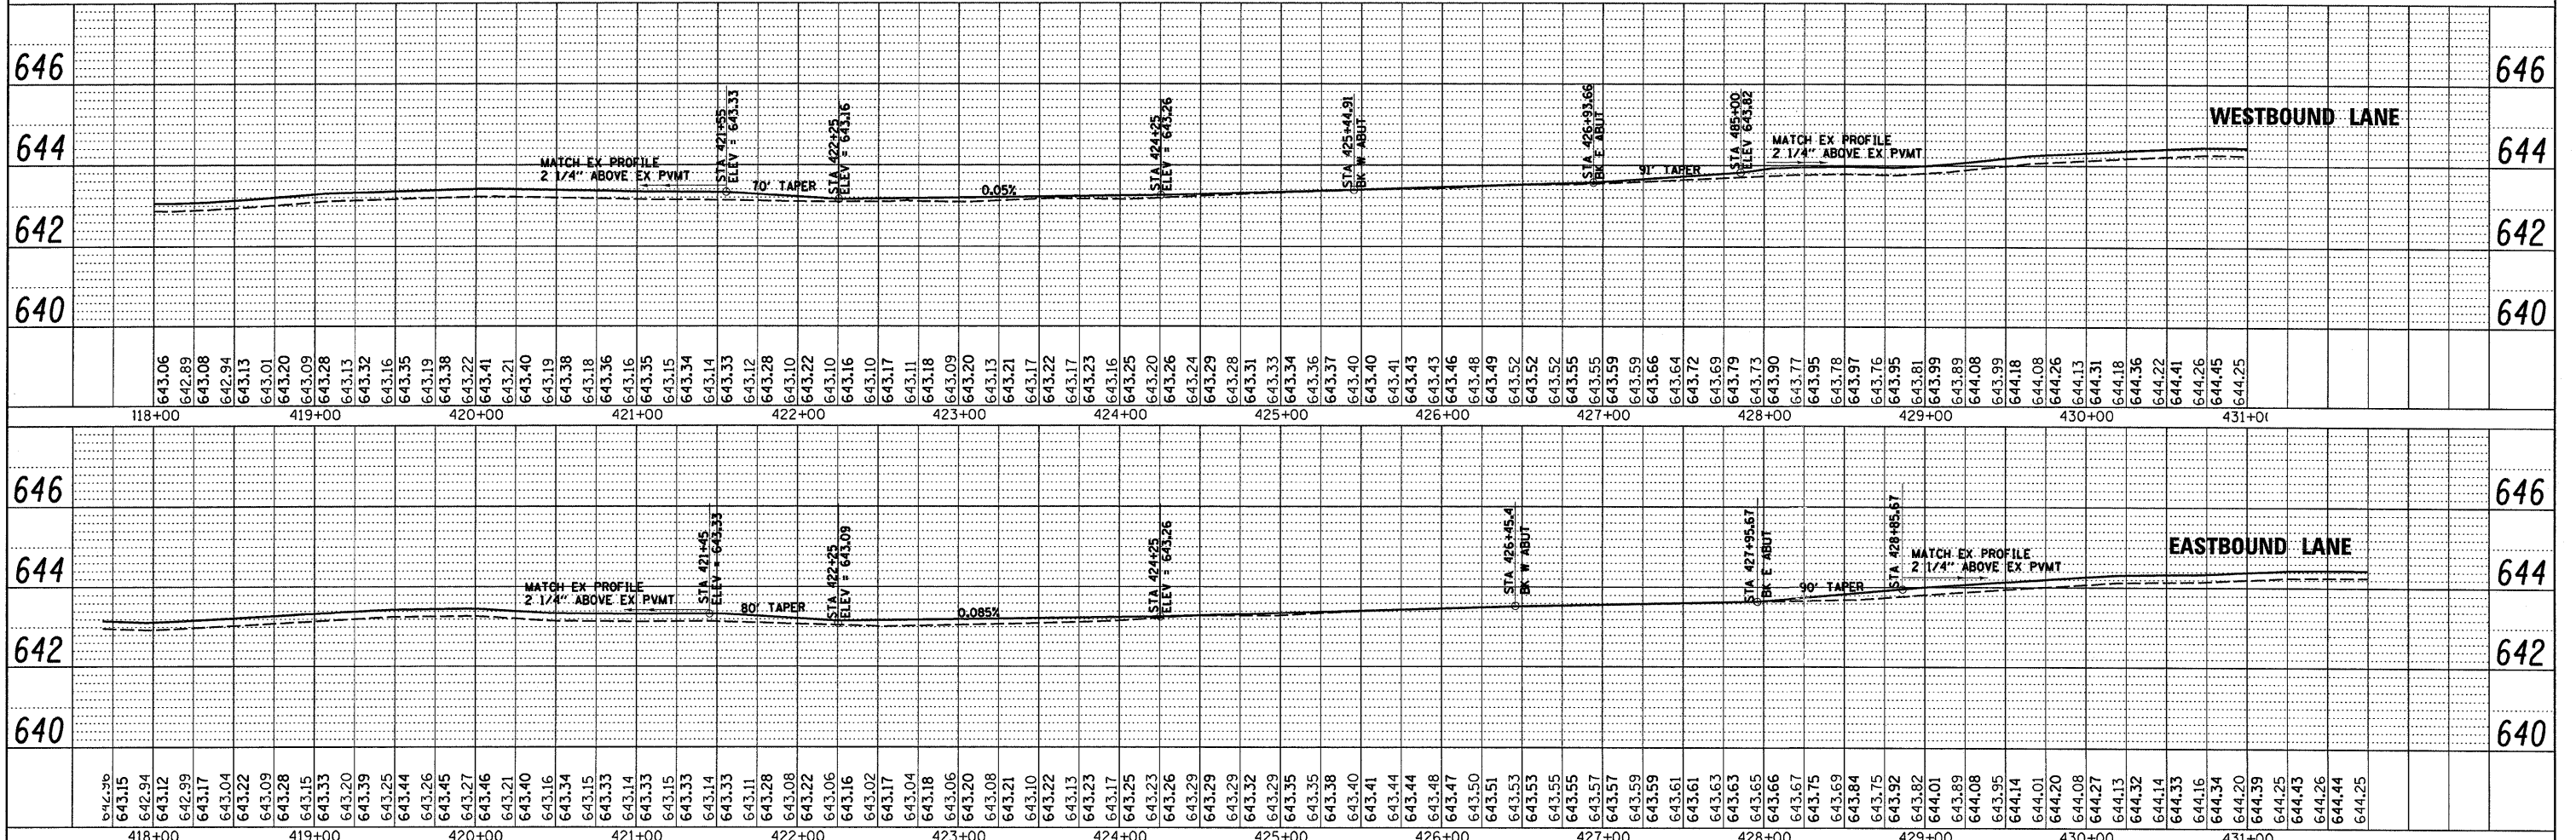


PLAN	SURVEYED	DATE
	PLOTTED	
	REVISIONS	
	NOTE BOOK	
	NO.	
	FILE NAME	

PROFILE	SURVEYED	DATE
	PLOTTED	
	REVISIONS	
	NOTE BOOK	
	NO.	
	FILE NAME	

** TAPER SHLD AND PROP CR FROM 5' DIM IN
MEDIAN SHLD TO 6' DIM FROM STA 425+30 TO
STA 425+40 (WBL) & STA 426+00 TO STA 426+10 (EBL)

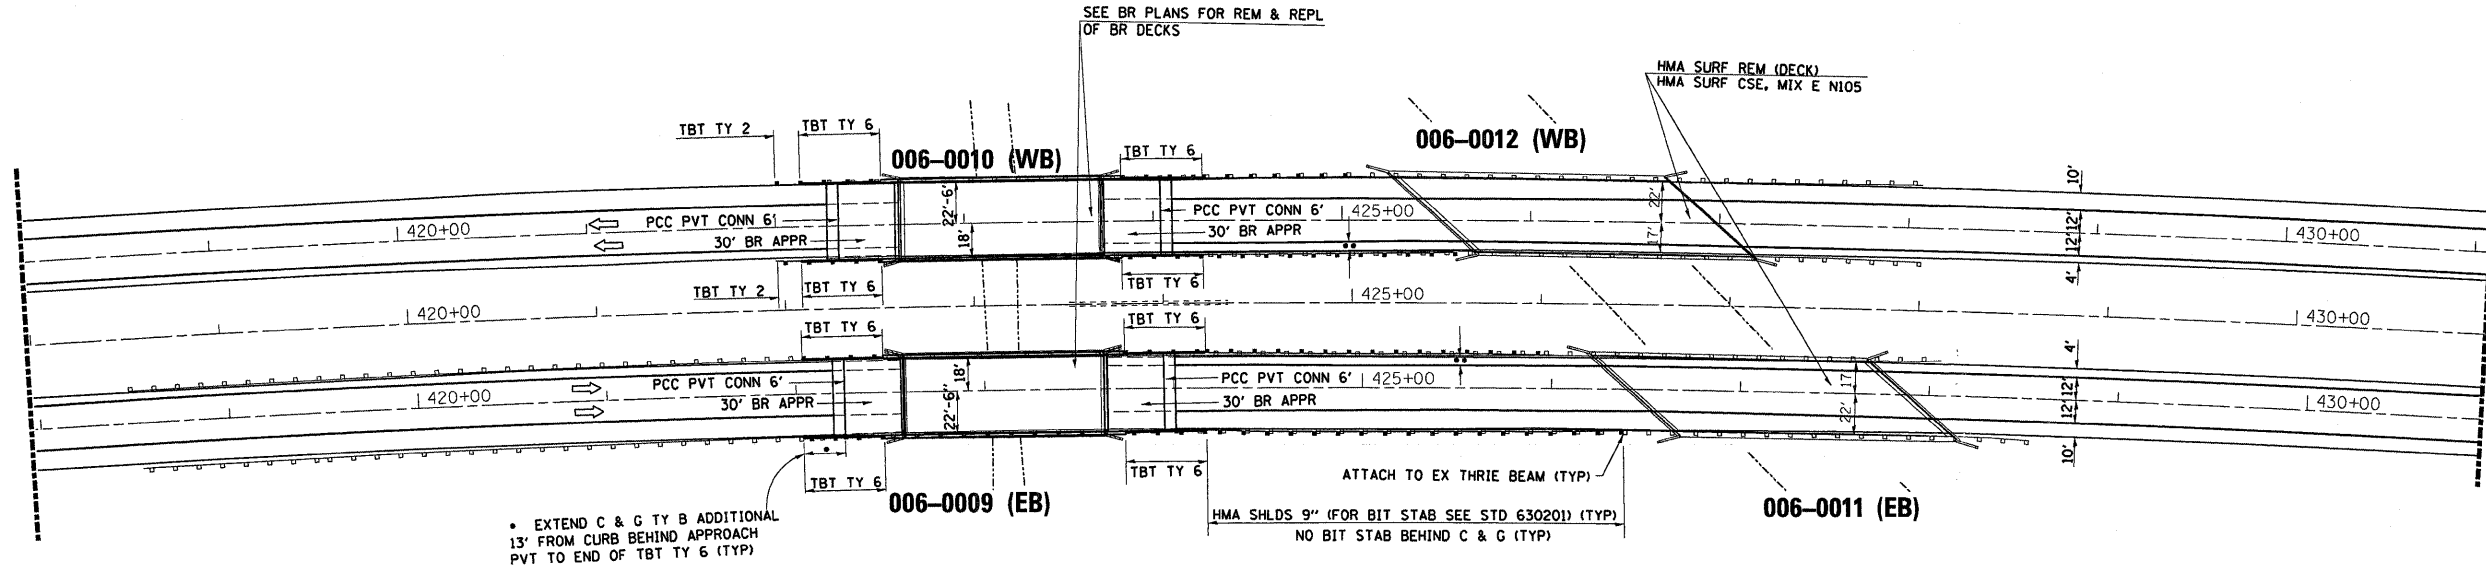

FILE NAME =	USER NAME = braboypc	DESIGNED -	REVISED -	STATE OF ILLINOIS DEPARTMENT OF TRANSPORTATION	PLAN AND PROFILE SHEET STA 418+00 TO STA 432+00	F.A.I. RTE.	SECTION	COUNTY	TOTAL SHEETS	SHEET NO.
ca:\pw\work\PI\DOT\BRABOYPC\dms32763\p&sp\sheet.dgn	CHECKED -	REVISED -	80			106-1,2RS-3, I	BUREAU	116	30	
PLOT SCALE = 50.0000' / IN.	DRAWN -	REVISED -	CONTRACT NO. 66623							
PLOT DATE = Sep 24, 2008 - 12:15:30 PM	CHECKED -	REVISED -	FED. ROAD DIST. NO. ILLINOIS FED. AID PROJECT							