



STATE OF ILLINOIS  
DEPARTMENT OF TRANSPORTATION

ROUTE NO.	SECTION	COUNTY	TOTAL SHEETS	SHEET NO.	SHEET NO. 22 29 SHEETS
F.A.I. 80	*	BUREAU	116	71	
FED. ROAD DIST. NO. 7	ILLINOIS	FED. AID PROJECT-			


Contract #66623  
\* (06-1, 2)RS-3, 1

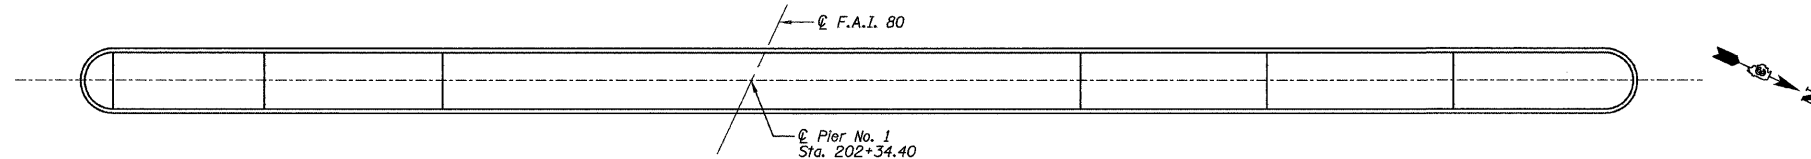


TOP PLAN

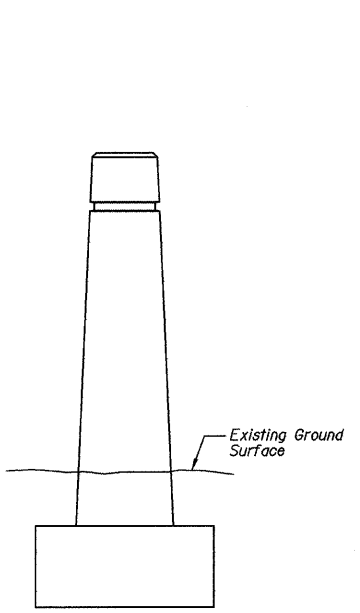


SOUTH END VIEW

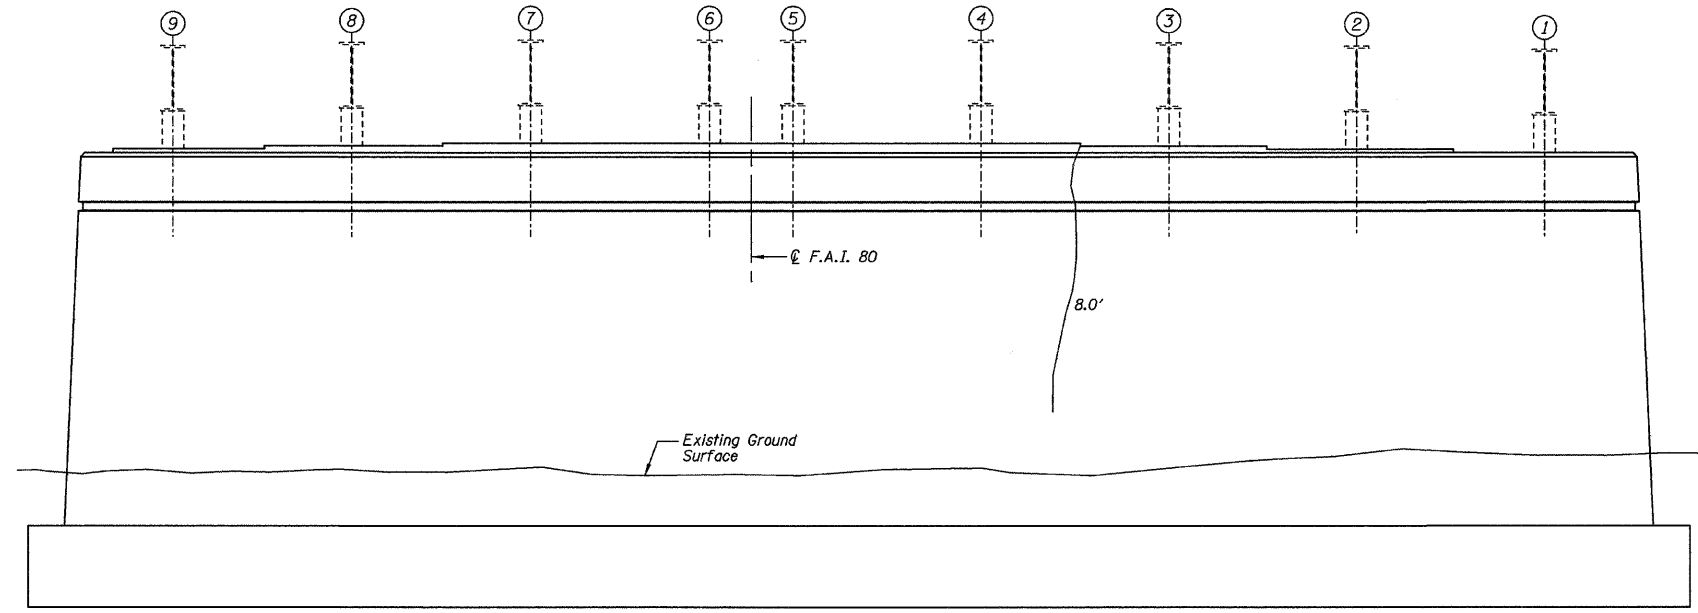

EAST ELEVATION - LOOKING WEST

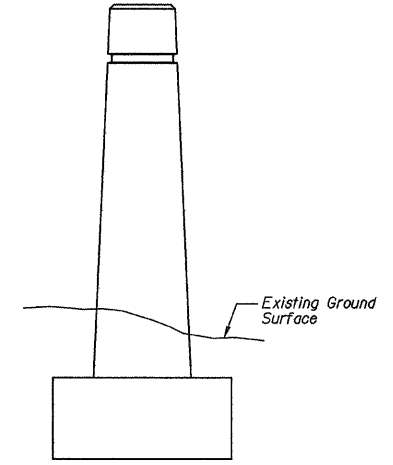

NORTH END VIEW

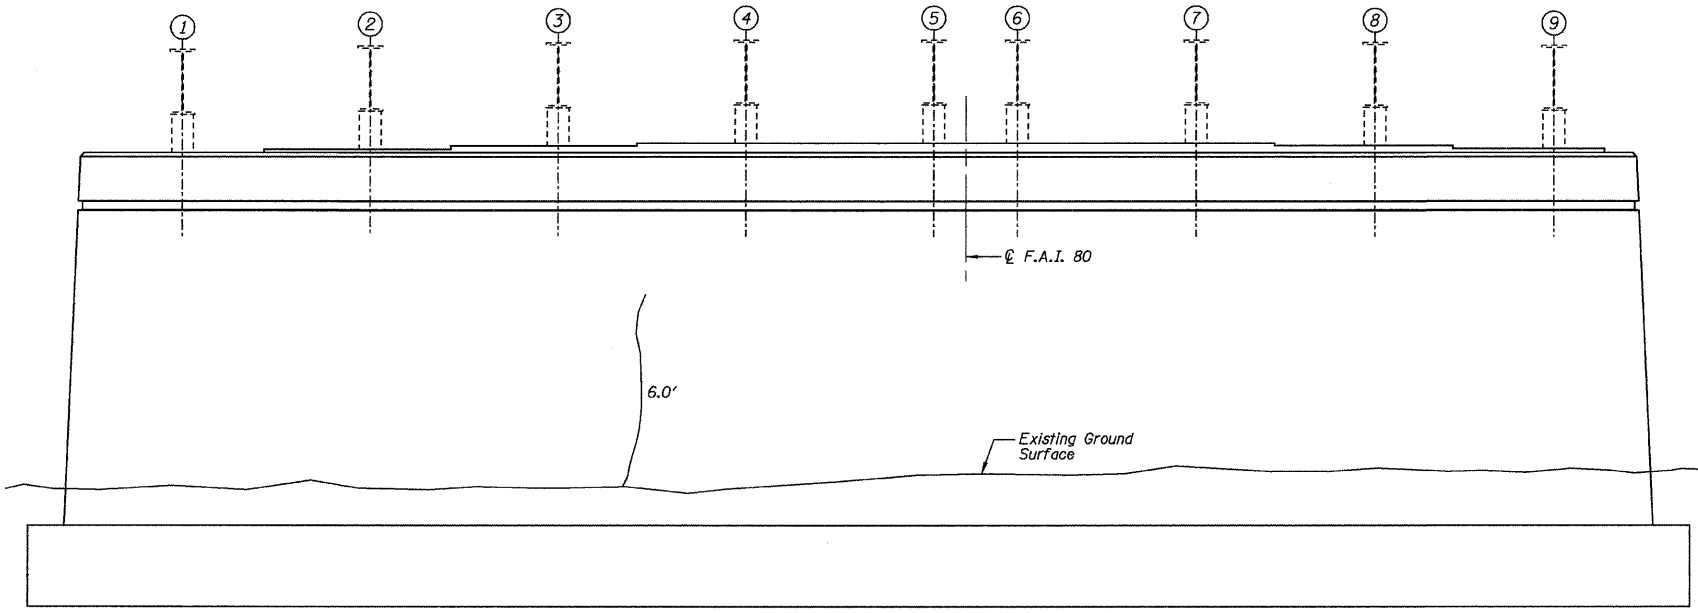

WEST ELEVATION - LOOKING EAST

DESIGNED	--
CHECKED	JKC
DRAWN	NOE
CHECKED	JKC

Item	Unit	Total
Epoxy Crack Injection	Foot	14

**LEGEND**  
 Structural Repair of Concrete ≤ 5"  
 (#) ~ Epoxy Crack Injection w/ Length

FOUNDATION REPAIR PLANS  
WESTBOUND  
PIER NO. 1  
F.A.I. 80 (I-80) OVER COAL CREEK  
SECTION (06-1, 2)RS-3, 1  
BUREAU COUNTY  
SN 006-0007 (EB)  
SN 006-0008 (WB)  
STA. 202+80

