



PLAN SURVEYED BY DATE
 ALIGNED BY DATE
 RT. OF WAY CHECKED BY DATE
 NO. FILE NAME

PROFILE SURVEYED BY DATE
 GRADES CHECKED BY DATE
 IS.M. NOTED BY DATE
 STRUCTURE NOTATIONS CHRD

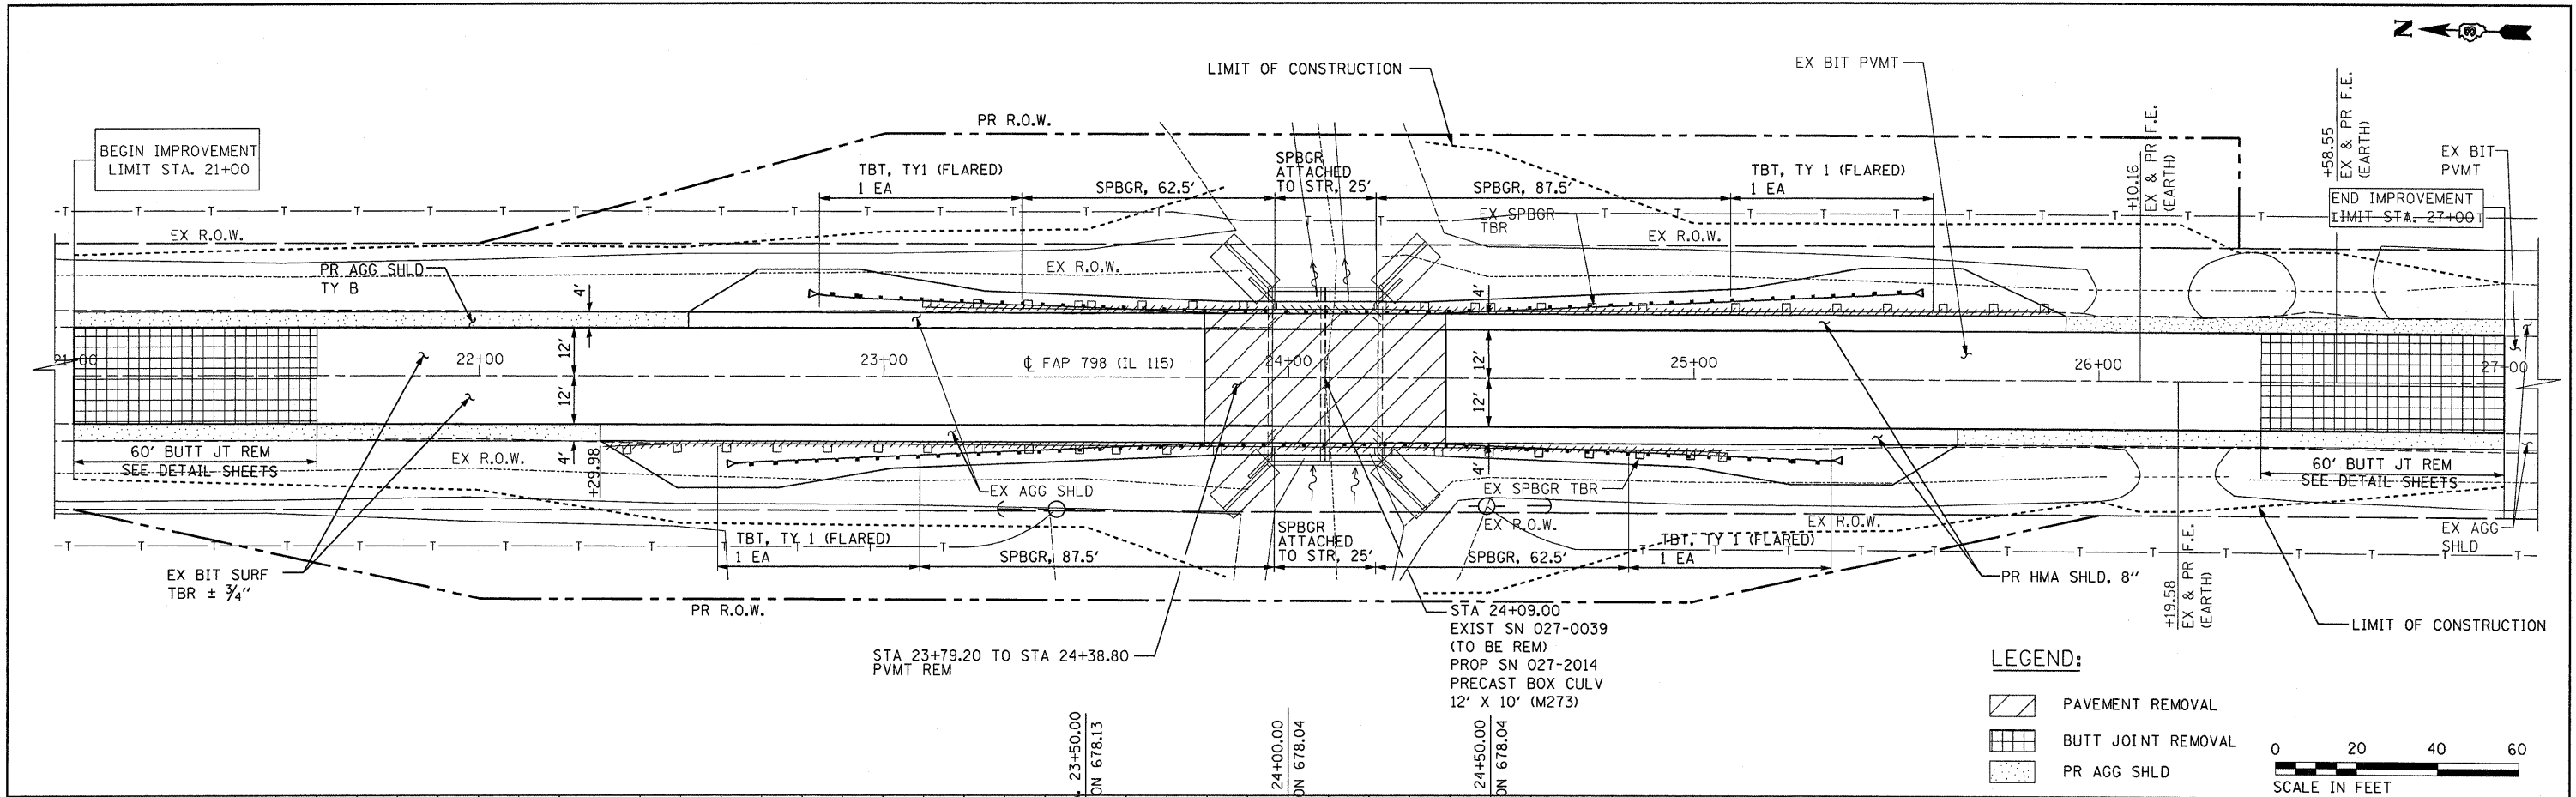

LEGEND:

- PAVEMENT REMOVAL
- BUTT JOINT REMOVAL
- PR AGG SHLD

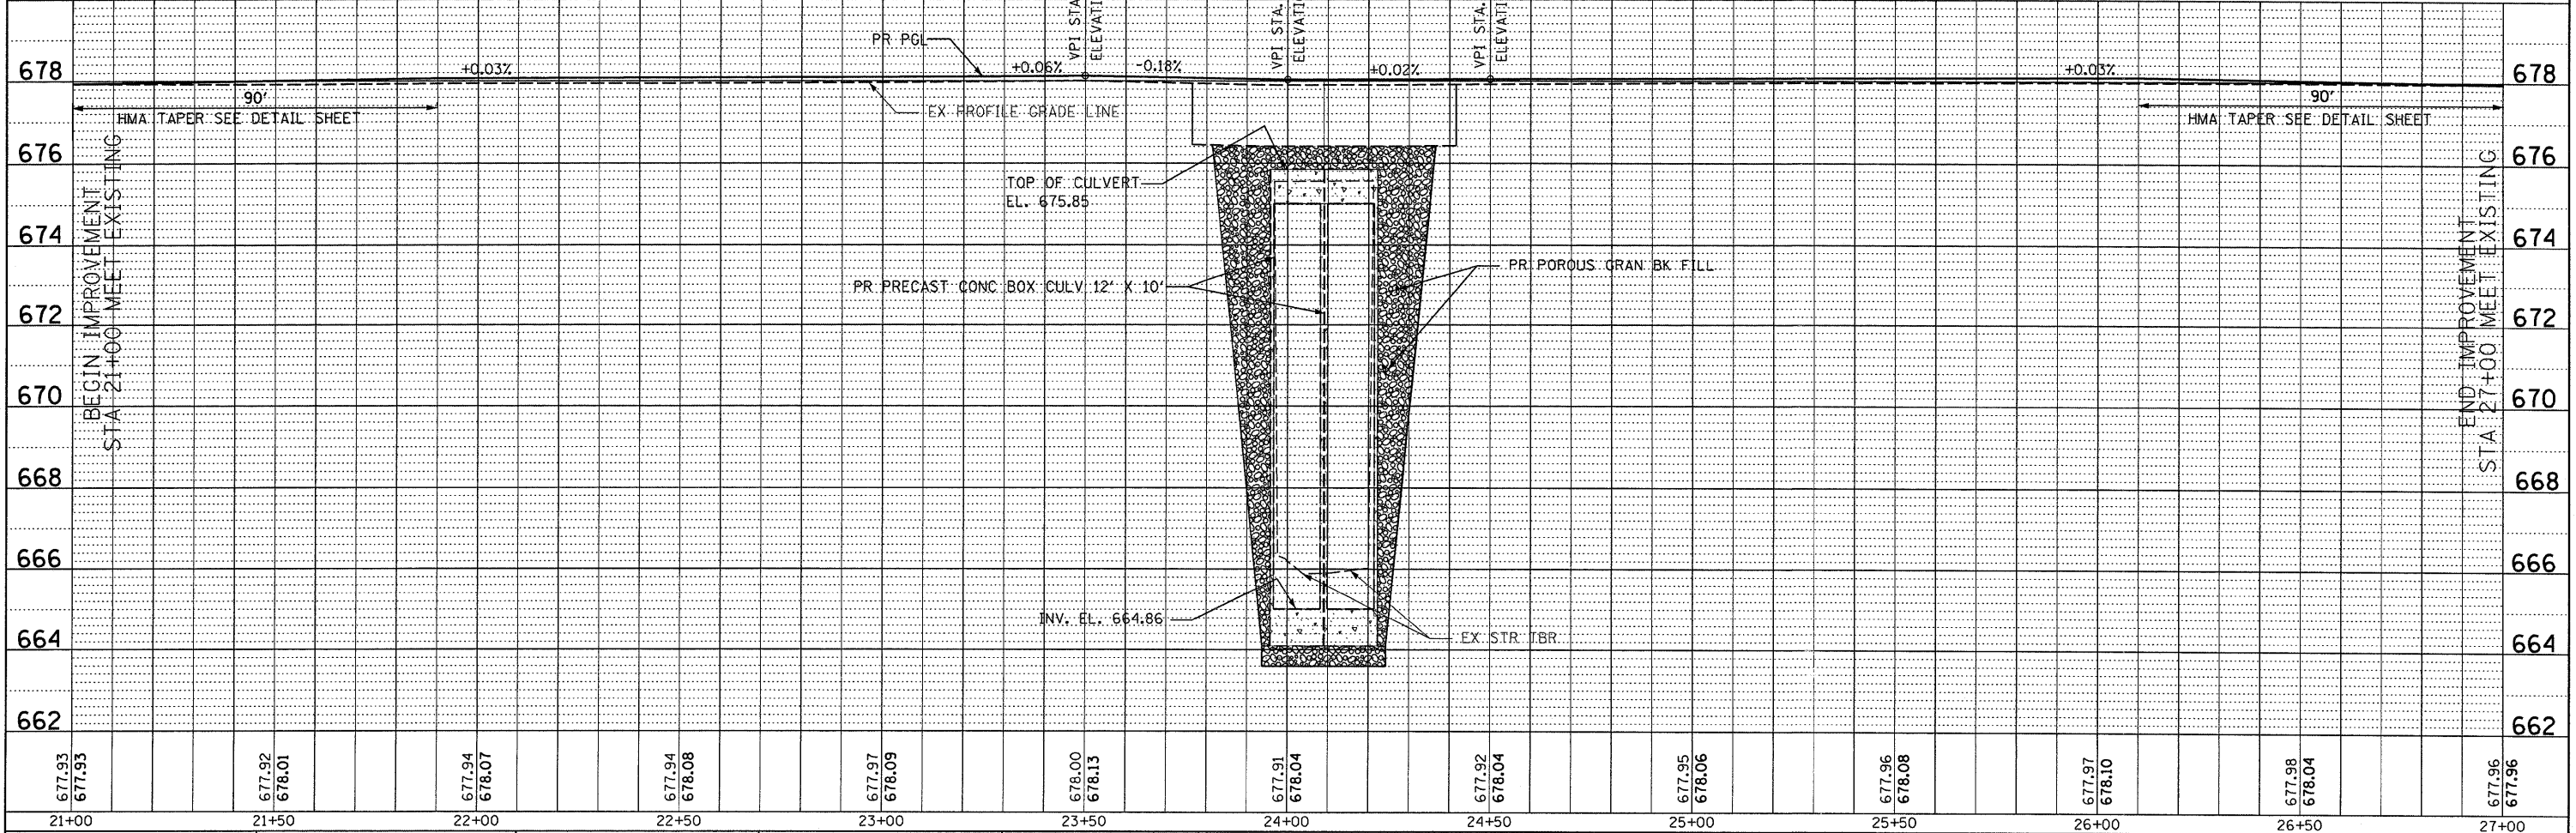

677.93 677.95	677.92 678.01	677.94 678.07	677.94 678.08	677.97 678.09	678.00 678.13	677.91 678.04	677.92 678.04	677.95 678.06	677.96 678.08	677.97 678.10	677.98 678.04	677.96 677.96
21+00	21+50	22+00	22+50	23+00	23+50	24+00	24+50	25+00	25+50	26+00	26+50	27+00

FILE NAME =
 c:\pwork\pwsdot\lindemann\ms30072\p

USER NAME = lindemann
 DESIGNED - DB
 DRAWN - RM/FZ/DK/NS
 CHECKED - AS
 DATE - AUGUST 2008

REVISED -
 REVISED -
 REVISED -
 REVISED -

**STATE OF ILLINOIS
 DEPARTMENT OF TRANSPORTATION**

**PLAN AND PROFILE
 SN 027-2014**

SCALE: 1"=20' SHEET NO. OF SHEETS STA. 21+00 TO STA. 27+00

F.A.P. RTE. 798	SECTION 107-BR, 108-BR, 108-BR-1	COUNTY FORD	TOTAL SHEETS 92	SHEET NO. 18
CONTRACT NO. 66698				
ILLINOIS FED. AID PROJECT				