

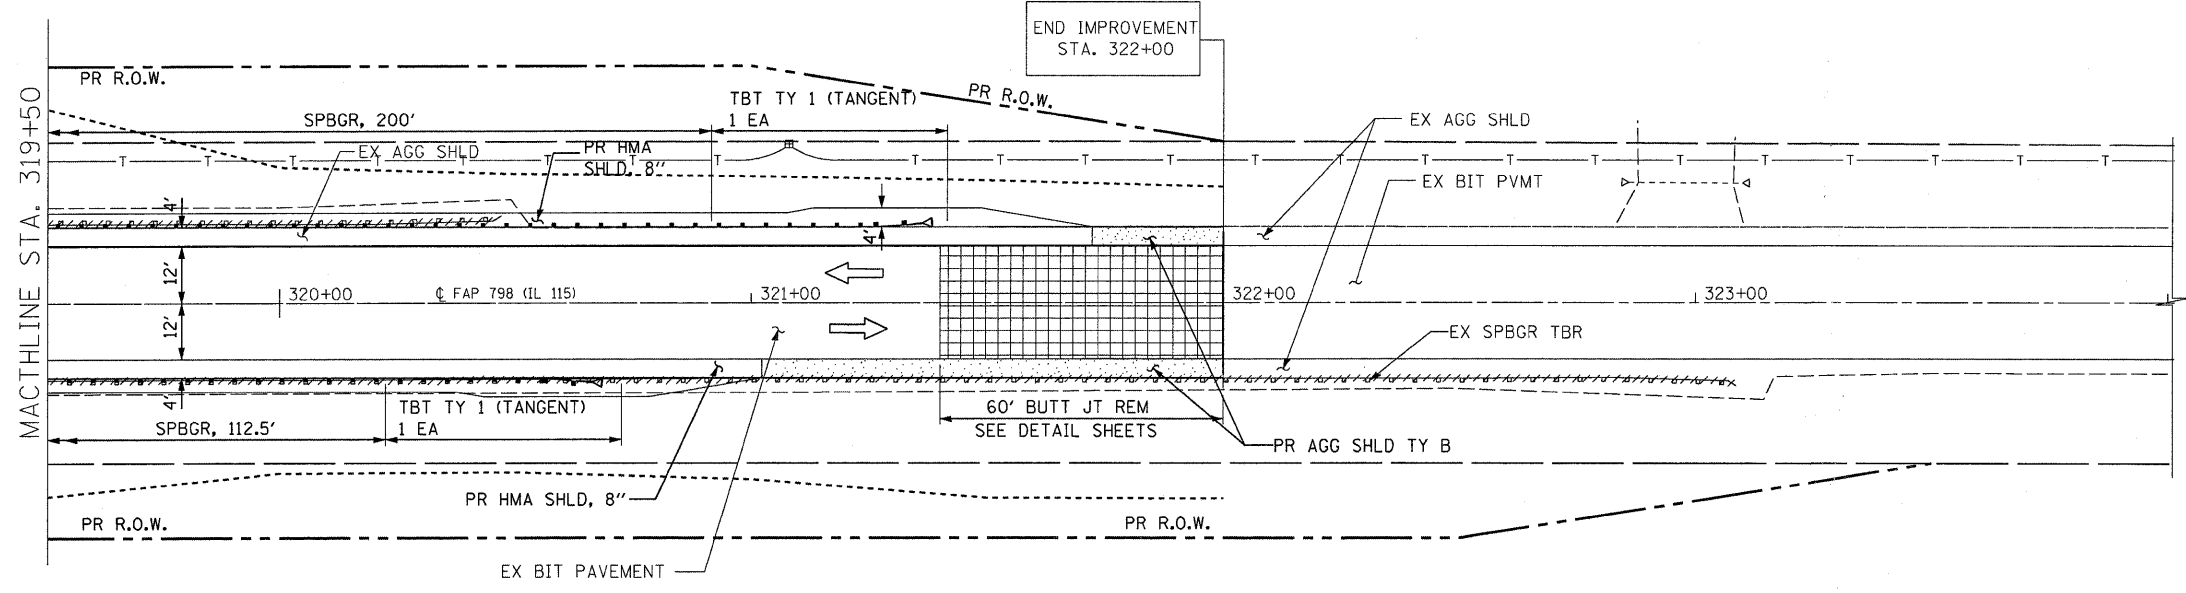


 


PLAN	DATE
BY	
NO.	
NO.	

 


**LEGEND:**

	BUTT JOINT REMOVAL
	PR AGG SHLD

 

PROFILE	DATE
BY	
NO.	
NO.	

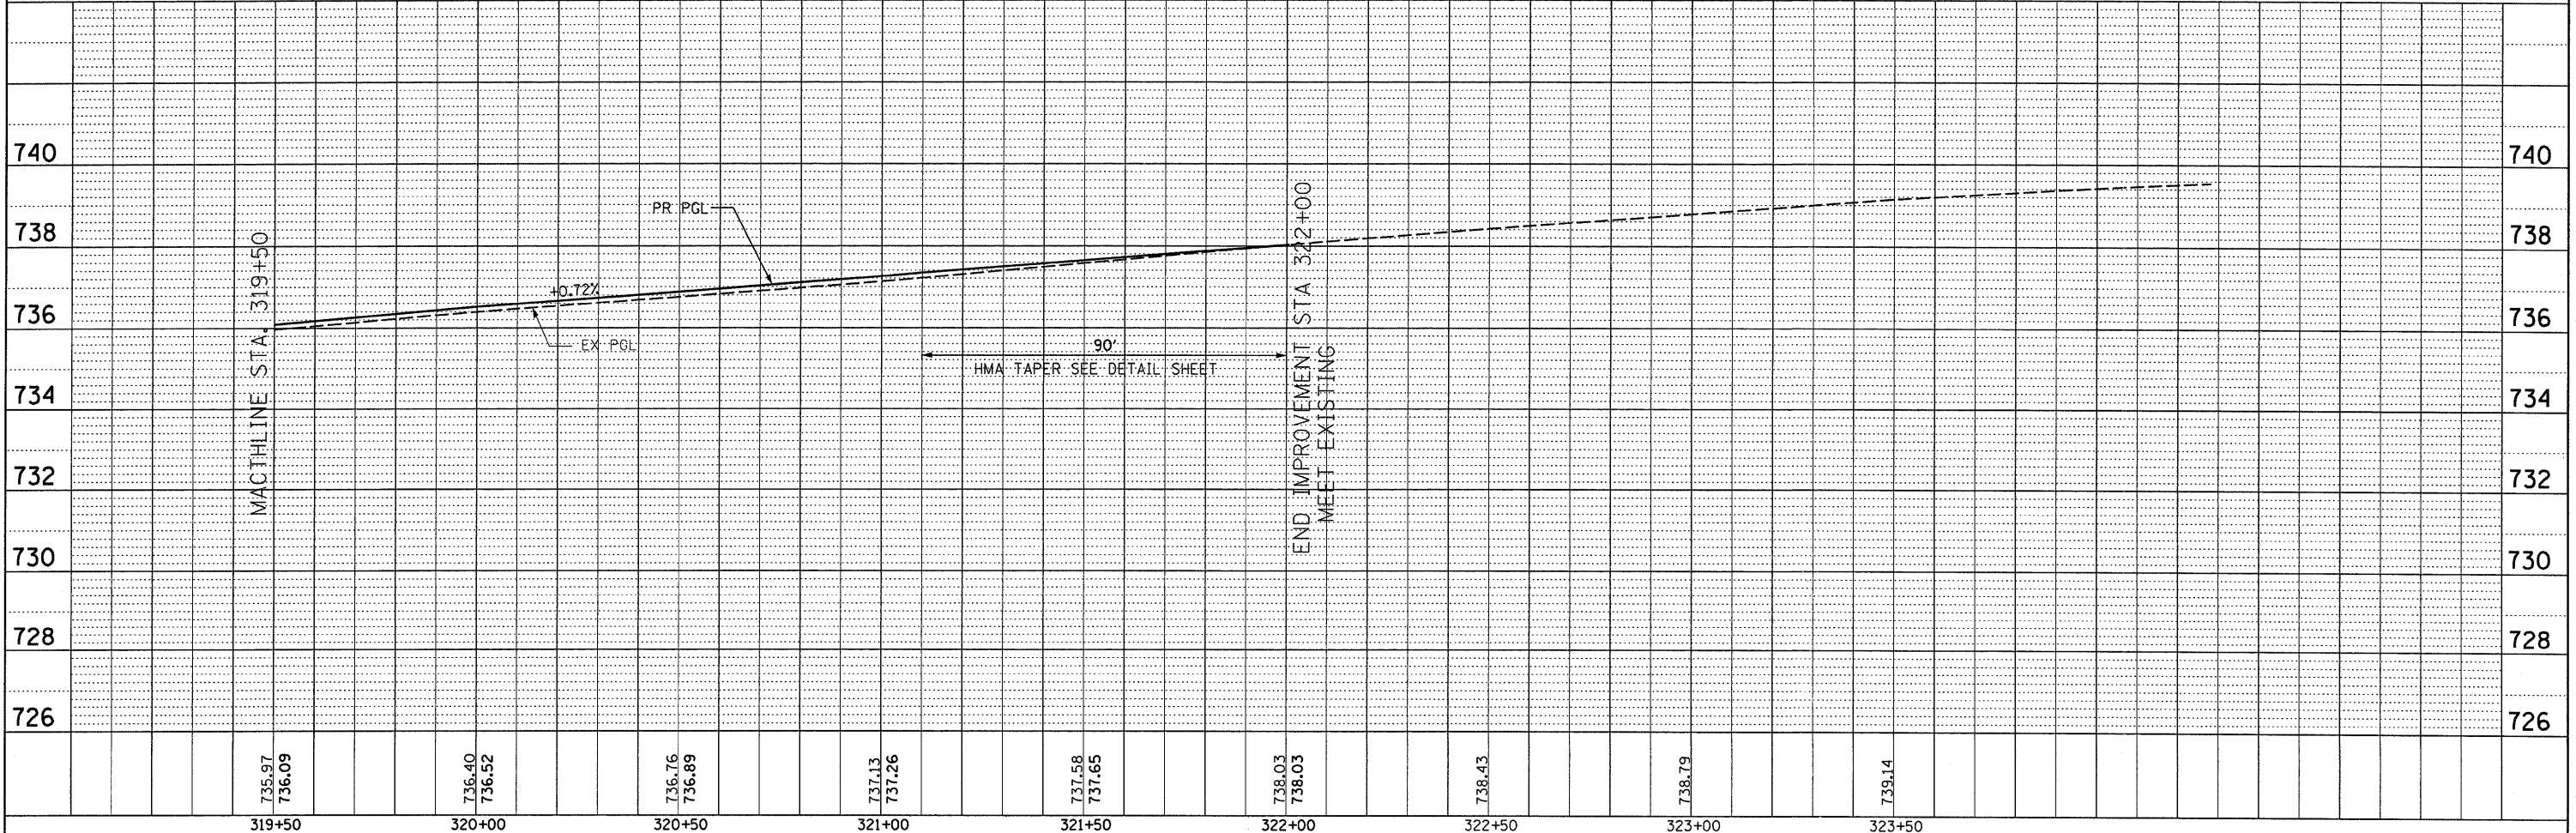

FILE NAME =	USER NAME = lndemannms	DESIGNED DB	REVISED -	<b>STATE OF ILLINOIS DEPARTMENT OF TRANSPORTATION</b>	<b>PLAN AND PROFILE SN 027-2016 SHEET 2 OF 2</b>	SCALE: 1"=20'	SHEET NO. OF SHEETS	STA. 319+50 TO STA. 322+00	F.A.P. RTE.	SECTION	COUNTY	TOTAL SHEETS	SHEET NO.
ci:\pw\work\PWIDOT\INDMANNMS\dms30872\p	ngpr-0031A.dgn	DRAWN RM/FZ/DK/NS	REVISED -						798	107-BR, 108-BR, 108-BR-1	FORD	92	21
PLOT SCALE = 20.00' / IN.	CHECKED AS	REVISED -							CONTRACT NO. 66698				
PLOT DATE = Aug 28, 2008 - 08:11:45 AM	DATE AUGUST 2008	REVISED -							ILLINOIS FED. AID PROJECT				