


DATE: _____ BY: _____
 SURVEYED: _____
 PLAN: _____
 NOTE BOOK: _____
 NO.: _____

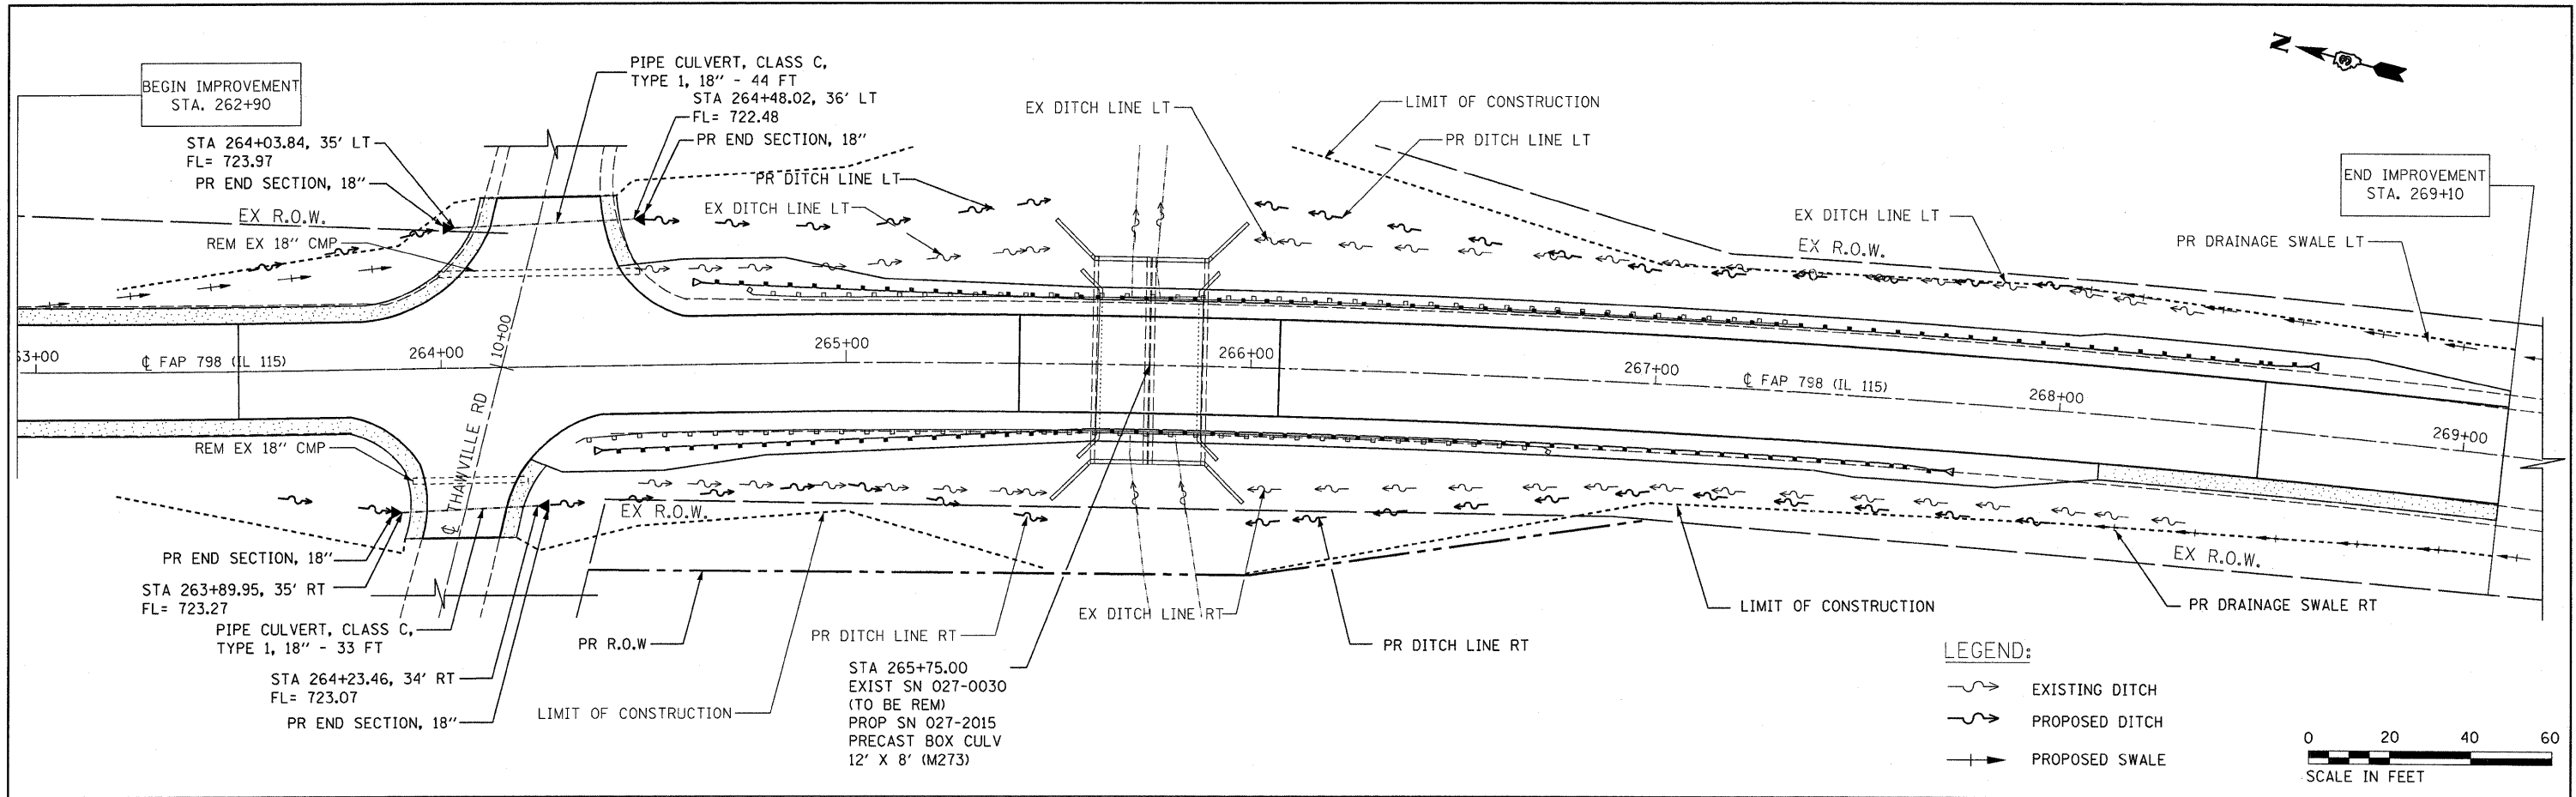


LEGEND:

- EXISTING DITCH
- PROPOSED DITCH
- PROPOSED SWALE

0 20 40 60
 SCALE IN FEET

DATE: _____ BY: _____
 SURVEYED: _____
 PROFILE: _____
 NOTE BOOK: _____
 NO.: _____

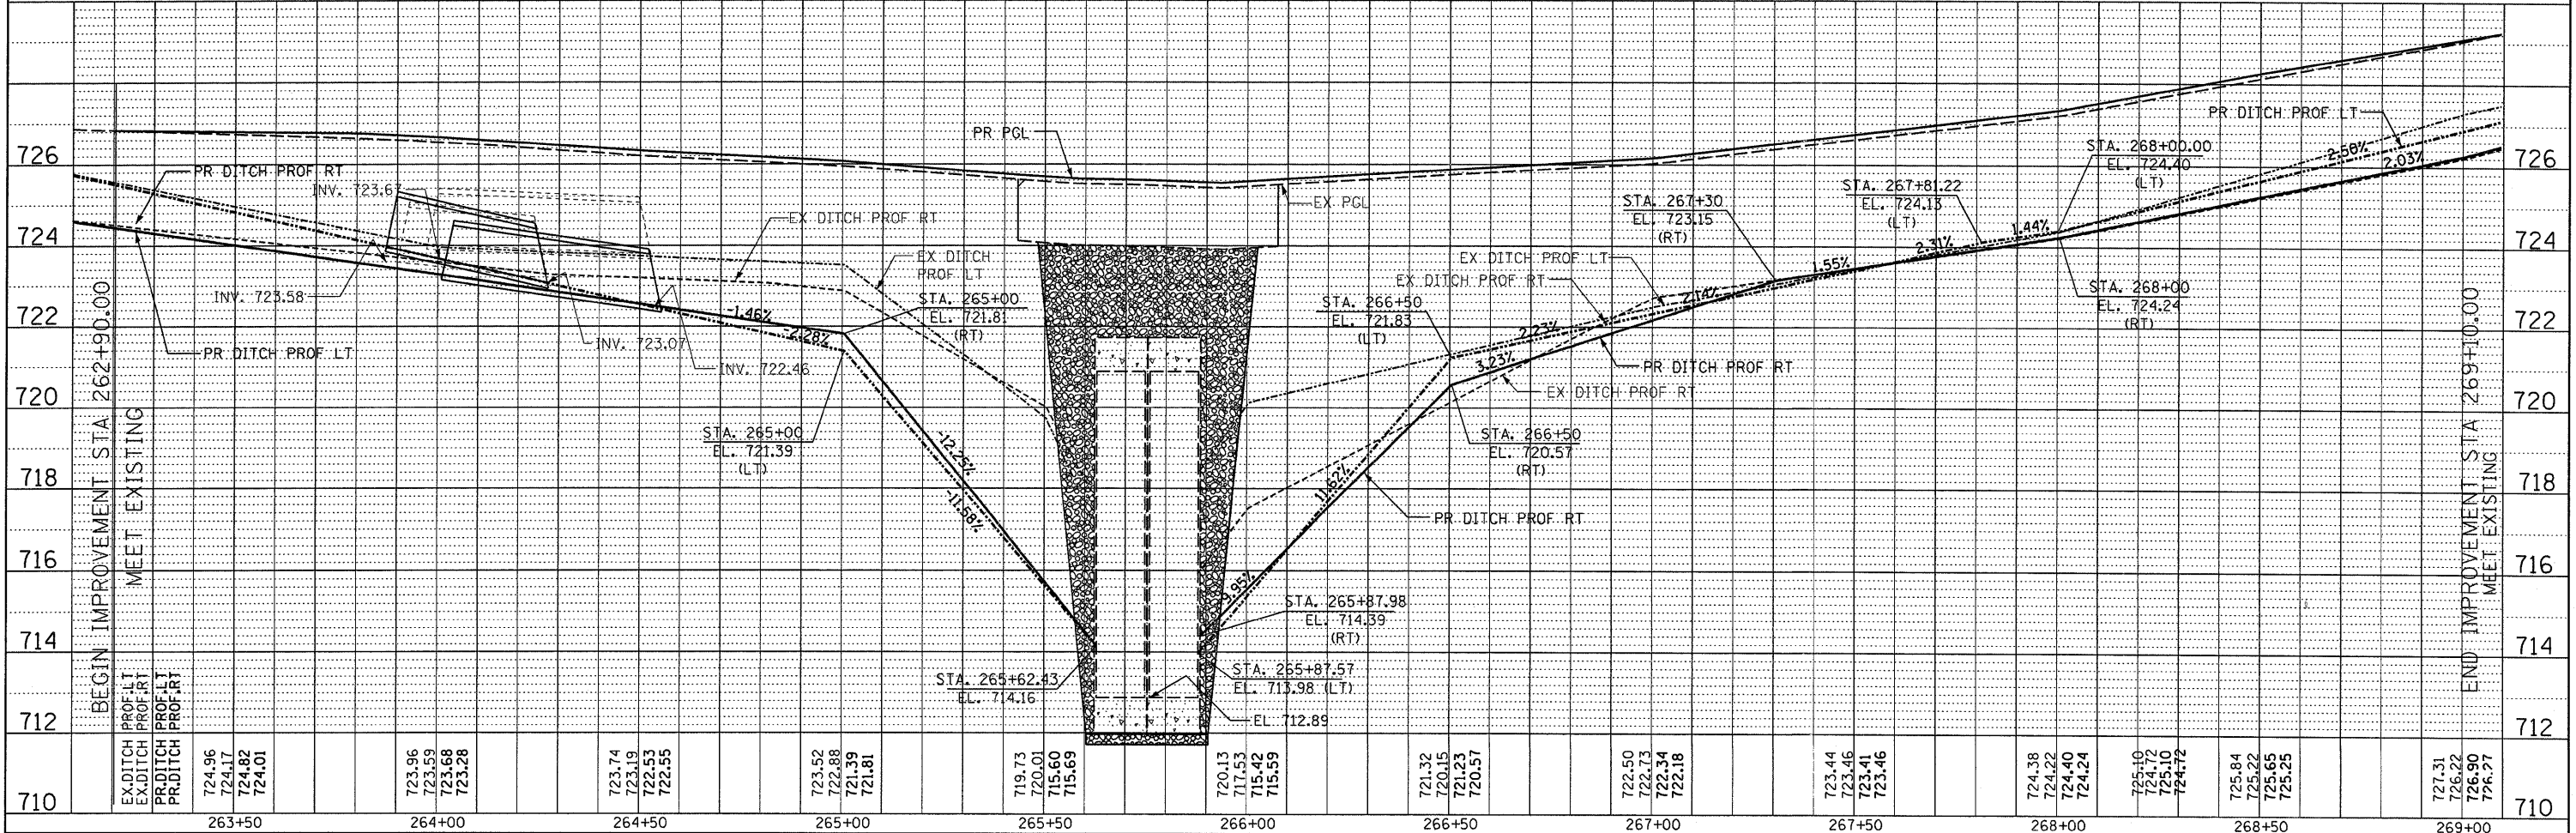

710	EX-DITCH	724.96	723.96	723.74	723.52	719.73	720.13	721.32	722.50	723.44	724.38	725.10	725.84	727.31
	EX-DITCH	724.17	723.59	723.19	722.88	720.01	717.53	720.15	722.73	723.46	724.22	725.10	725.22	726.22
	PR-DITCH	724.01	723.68	722.55	721.39	715.60	715.42	720.23	722.34	723.41	724.40	725.10	725.65	726.90
	PR-DITCH		723.28		721.81	715.69	715.59	720.57	722.18	723.46	724.24	724.72	725.25	726.71
263+50		264+00	264+50	265+00	265+50	266+00	266+50	267+00	267+50	268+00	268+50	269+00		

FILE NAME =
 USER NAME = 1ndemannms
 DESIGNED - DB
 DRAWN - RM/FZ/DK/NS
 CHECKED - AS
 DATE - AUGUST 2008

REVISIONS:
 REVISED -
 REVISED -
 REVISED -
 REVISED -

**STATE OF ILLINOIS
 DEPARTMENT OF TRANSPORTATION**

S.N. 027-2015 DRAINAGE PLAN AND PROFILE
 SCALE: 1"=20' SHEET NO. OF SHEETS STA. 264+56.69 TO STA. 268+45

F.A.P. RTE. SECTION COUNTY TOTAL SHEETS SHEET NO.
 798 107-BR, 108-BR, 108-BR-1 FORD 92 27
 CONTRACT NO. 66698
 ILLINOIS FED. AID PROJECT