

 
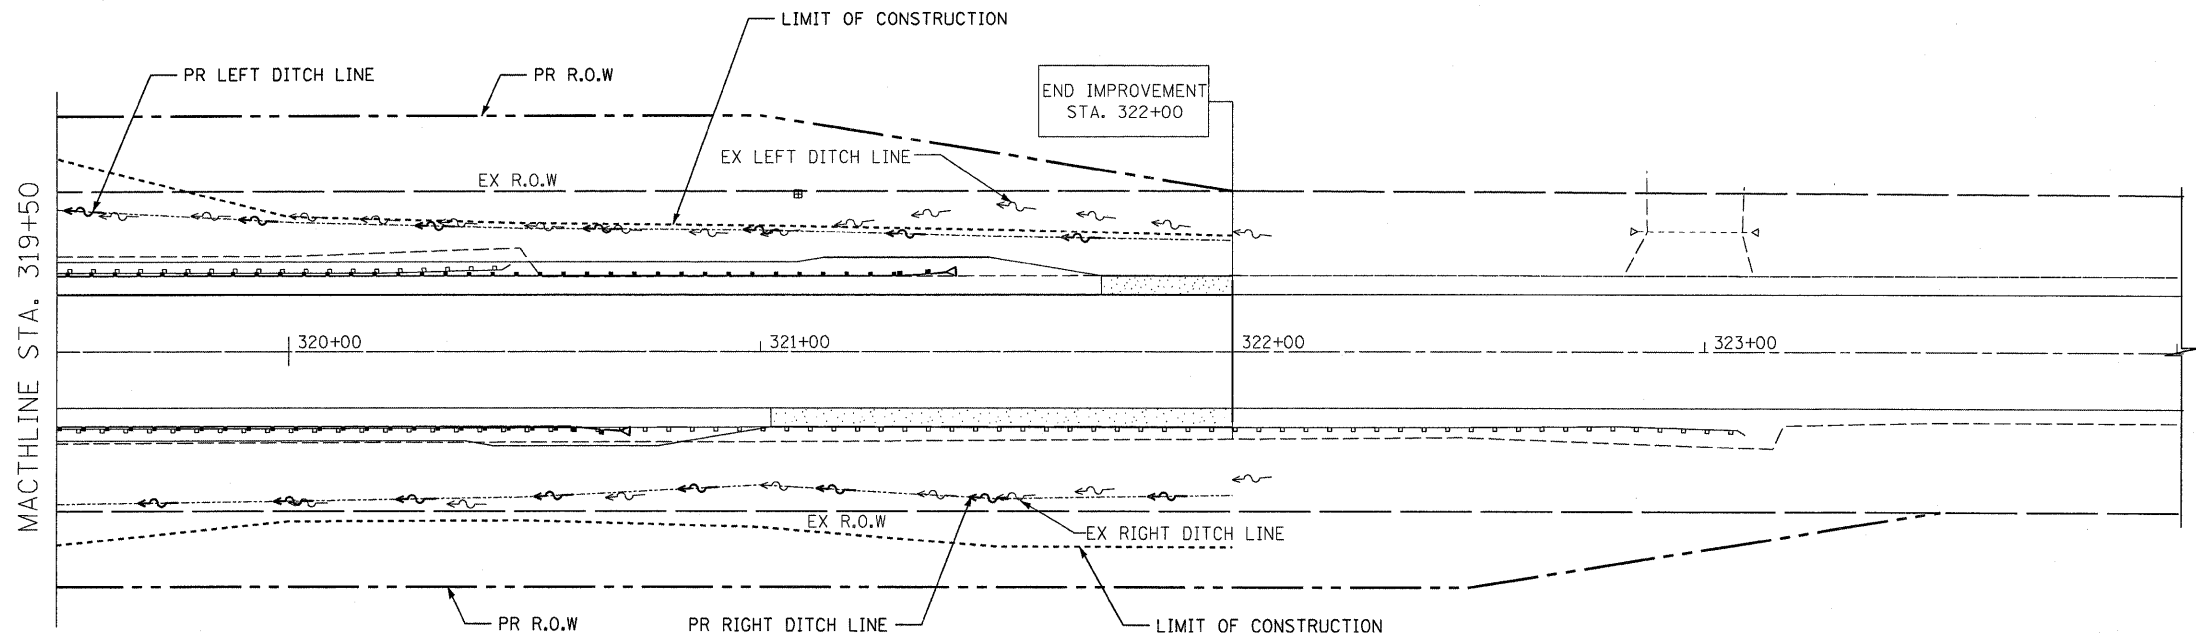


PLANNED	BY	DATE
DESIGNED		
CHECKED		
NOTED		
FILE NO.		

PROFILE	BY	DATE
DESIGNED		
CHECKED		
NOTED		
FILE NO.		

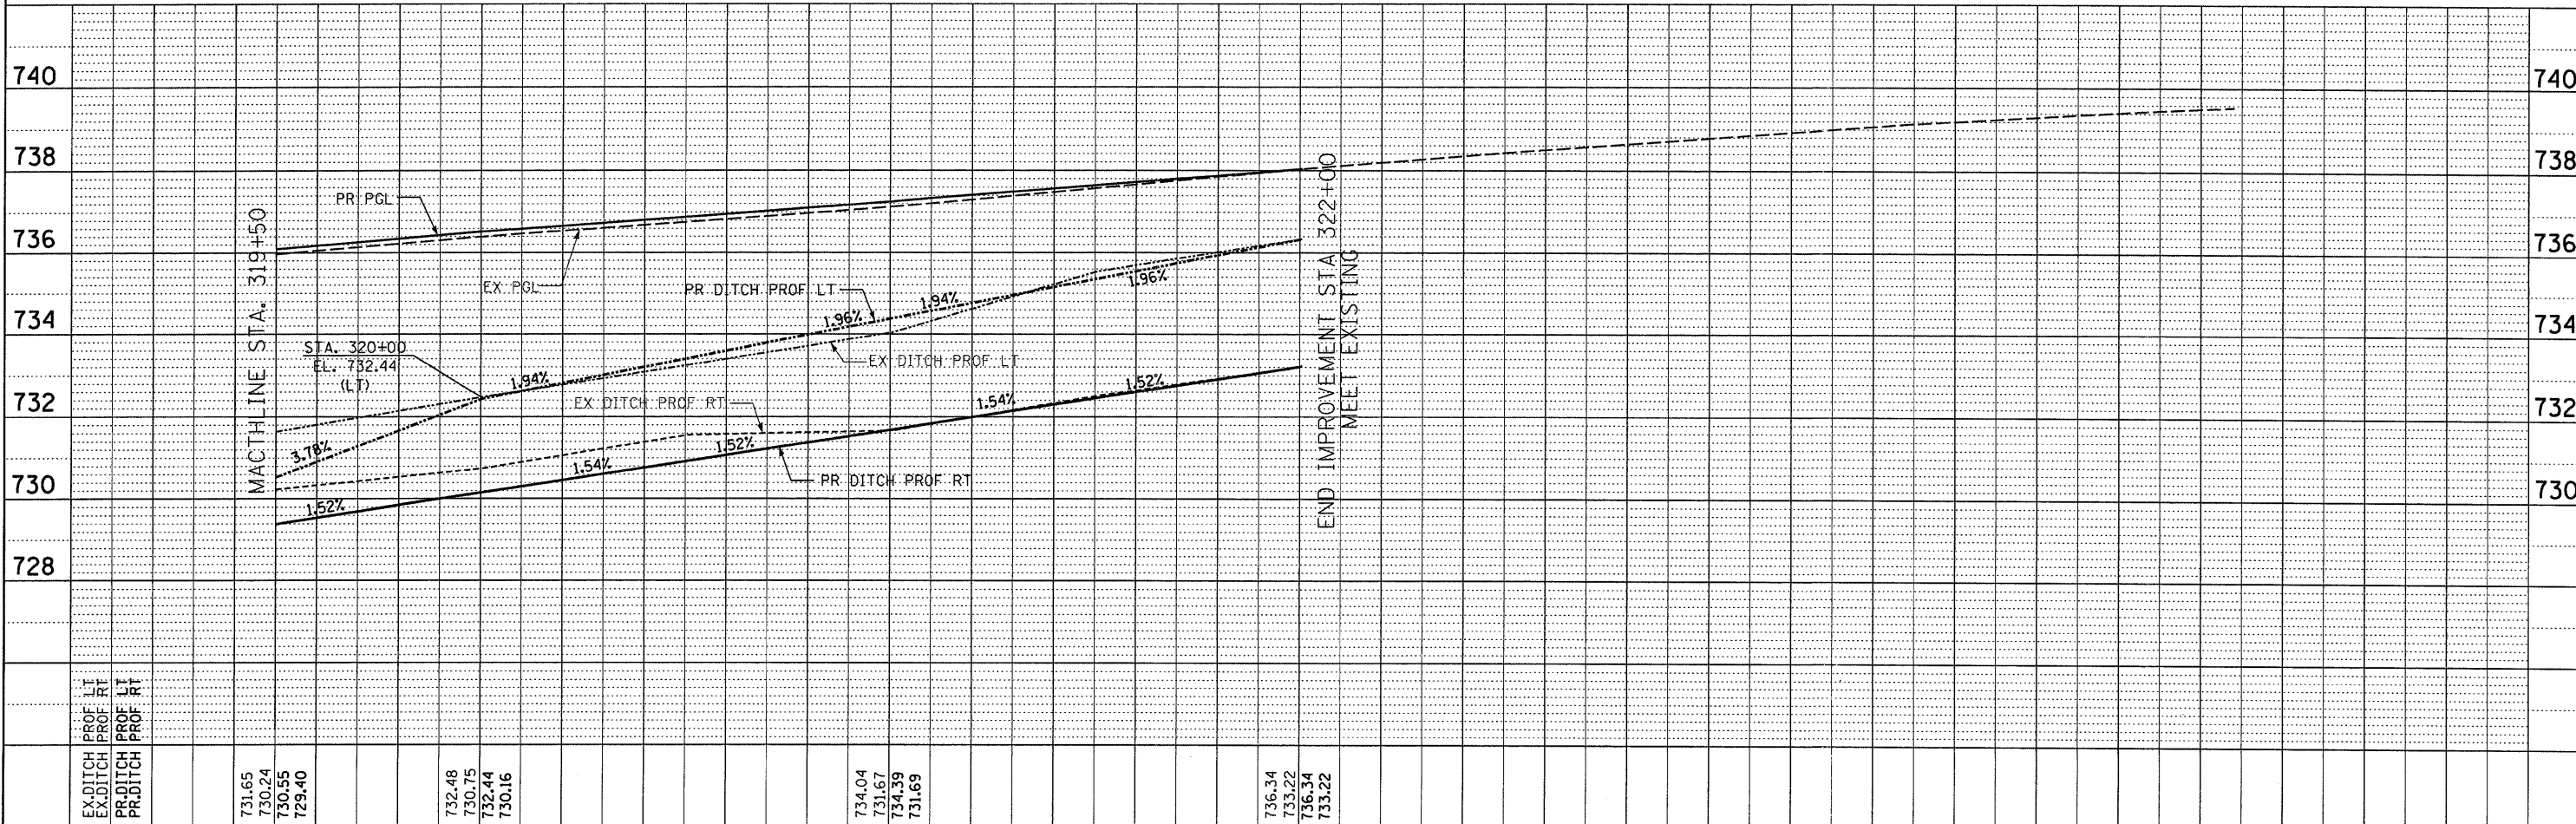

- LEGEND:
- Existing Ditch
 - Proposed Ditch
 - Proposed Swale

 

FILE NAME =	USER NAME = lndemansm	DESIGNED DB	REVISED -
		DRAWN RM/FZ/DK/NS	REVISED -
PLOT SCALE = 20.00' / IN.	PLOT DATE = Aug 27, 2008 - 07:36:18 AM	CHECKED AS	REVISED -
		DATE AUGUST 2008	REVISED -

STATE OF ILLINOIS DEPARTMENT OF TRANSPORTATION		DRAINAGE PLAN AND PROFILE SN 027-2016 SHEET 2 OF 2	
F.A.P. RTE.	SECTION	COUNTY	TOTAL SHEETS
798	107-BR, 108-BR, 108-BR-1	FORD	92
			SHEET NO. 29
		CONTRACT NO. 66698	
SCALE: 1"=20'		SHEET NO.	OF SHEETS
STA. 319+50		TO STA. 322+00	