


F.A.L. RTE.	SECTION	COUNTY	TOTAL SHEETS	SHEET NO.
80	*	**	219	37
STA. 425+00		TO STA. 440+00		
FED. ROAD DIST. NO.		ILLINOIS FED. AID PROJECT		
*(06-14 & 50-8)RS-1(14B,B-1,VB,VB-1,VB-2,VB-3)BR				
** BUREAU & LASALLE				

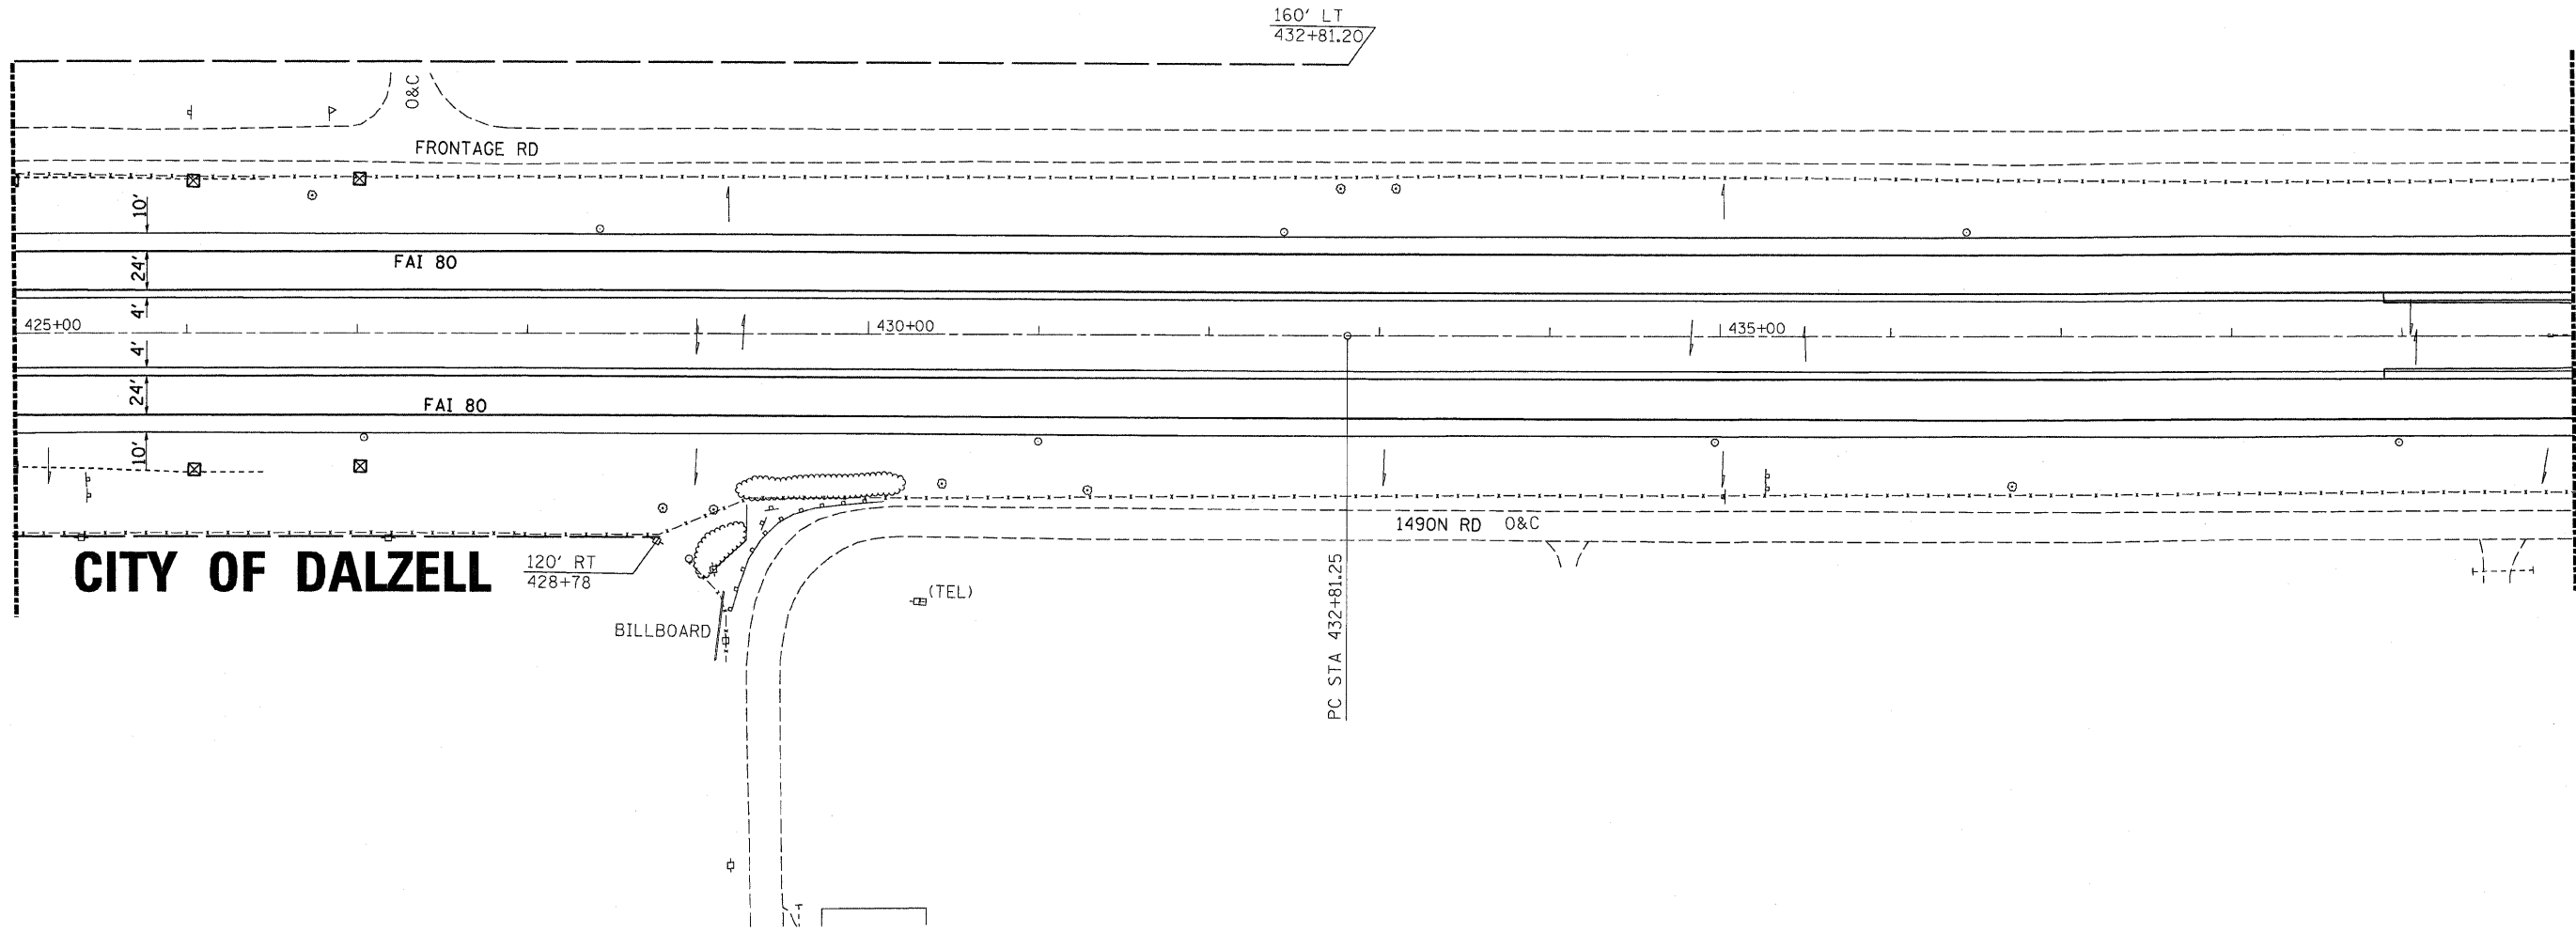

MATCH LINE STA 425 + 00

MATCH LINE STA 440 + 00



- DITCH CHECK
- EROSION CONTROL PERIMETER
- LIMITS OF CONSTRUCTION

PLOT DATE = Aug 27 2008 - 11:49:32 AM  
 FILE NAME = c:\work\project\dalzell\dm32861\sheet.dgn  
 PLOT SCALE = 50.0000 / IN.  
 USER NAME = wenzelko

REVISIONS	
NAME	DATE

ILLINOIS DEPARTMENT OF TRANSPORTATION

# PLAN VIEW

SHEET 14 OF 22

**STA 425 + 00 TO STA 440 + 00**