



DATE		
	BY	
PLAN		
SURVEYED		
PLOTTED		
REVISIONS		
DATE		
BY		
NO.		
CADD FILE NAME		

DATE		
	BY	
PROFILE		
SURVEYED		
PLOTTED		
REVISIONS		
DATE		
BY		
NO.		
NOTATIONS CHKD		
STRUCTURE		
NOTATIONS CHKD		

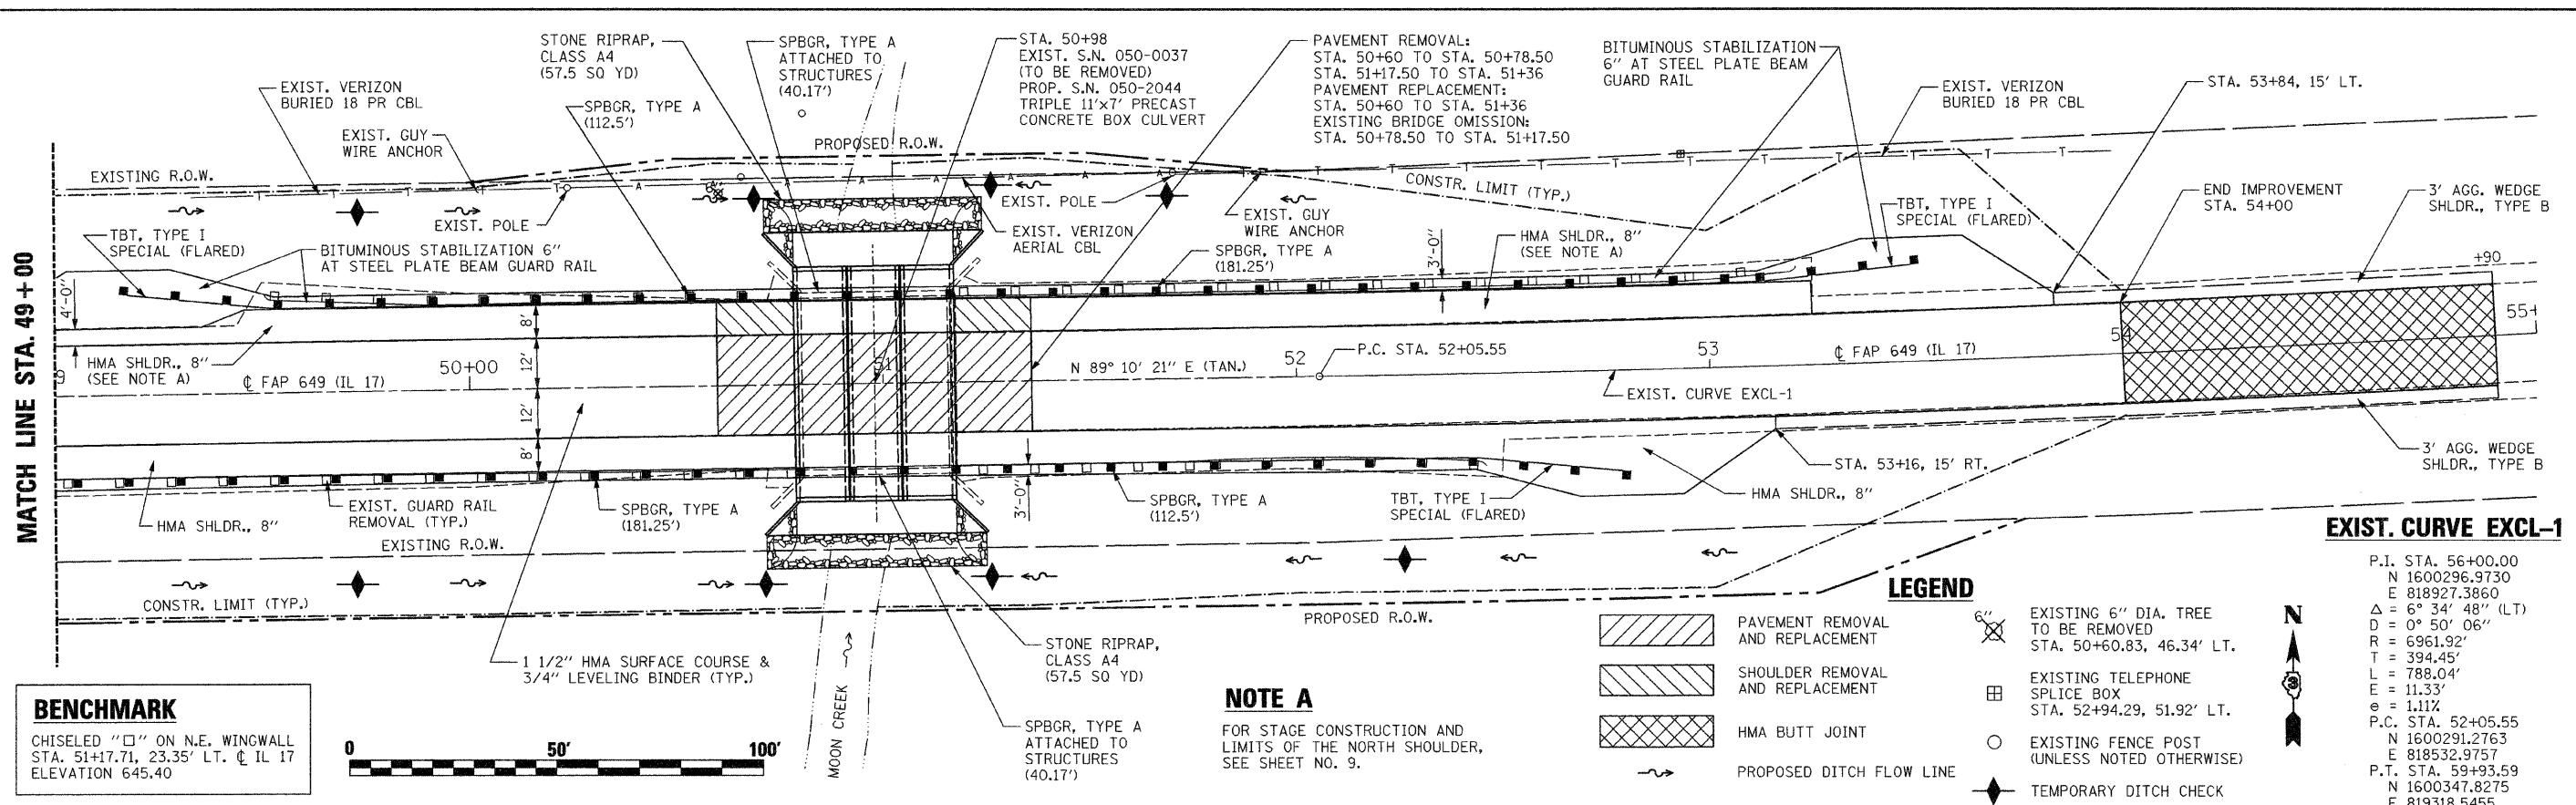

BENCHMARK
CHISELED "□" ON N.E. WINGWALL
STA. 51+17.71, 23.35' LT. C. IL 17
ELEVATION 645.40

 


NOTE A
FOR STAGE CONSTRUCTION AND
LIMITS OF THE NORTH SHOULDER,
SEE SHEET NO. 9.

LEGEND

(Diagonal Hatching)	PAVEMENT REMOVAL AND REPLACEMENT
(Cross-hatching)	SHOULDER REMOVAL AND REPLACEMENT
(Dotted Pattern)	HMA BUTT JOINT
(Wavy Line)	PROPOSED DITCH FLOW LINE
(Circle with X)	EXISTING 6" DIA. TREE TO BE REMOVED STA. 50+60.83, 46.34' LT.
(Square with X)	EXISTING TELEPHONE SPLICE BOX STA. 52+94.29, 51.92' LT.
(Circle)	EXISTING FENCE POST (UNLESS NOTED OTHERWISE)
(Diamond)	TEMPORARY DITCH CHECK

EXIST. CURVE EXCL-1

P.I. STA. 56+00.00
N 1600296,9730
E 818927,3860
Δ = 6° 34' 48" (LT)
D = 6° 50' 06"
R = 6961.92'
T = 394.45'
L = 788.04'
e = 11.33'
e = 1.117
P.C. STA. 52+05.55
N 1600291,2763
E 818532,9757
P.T. STA. 59+93.59
N 1600347,8275
E 819318,5455

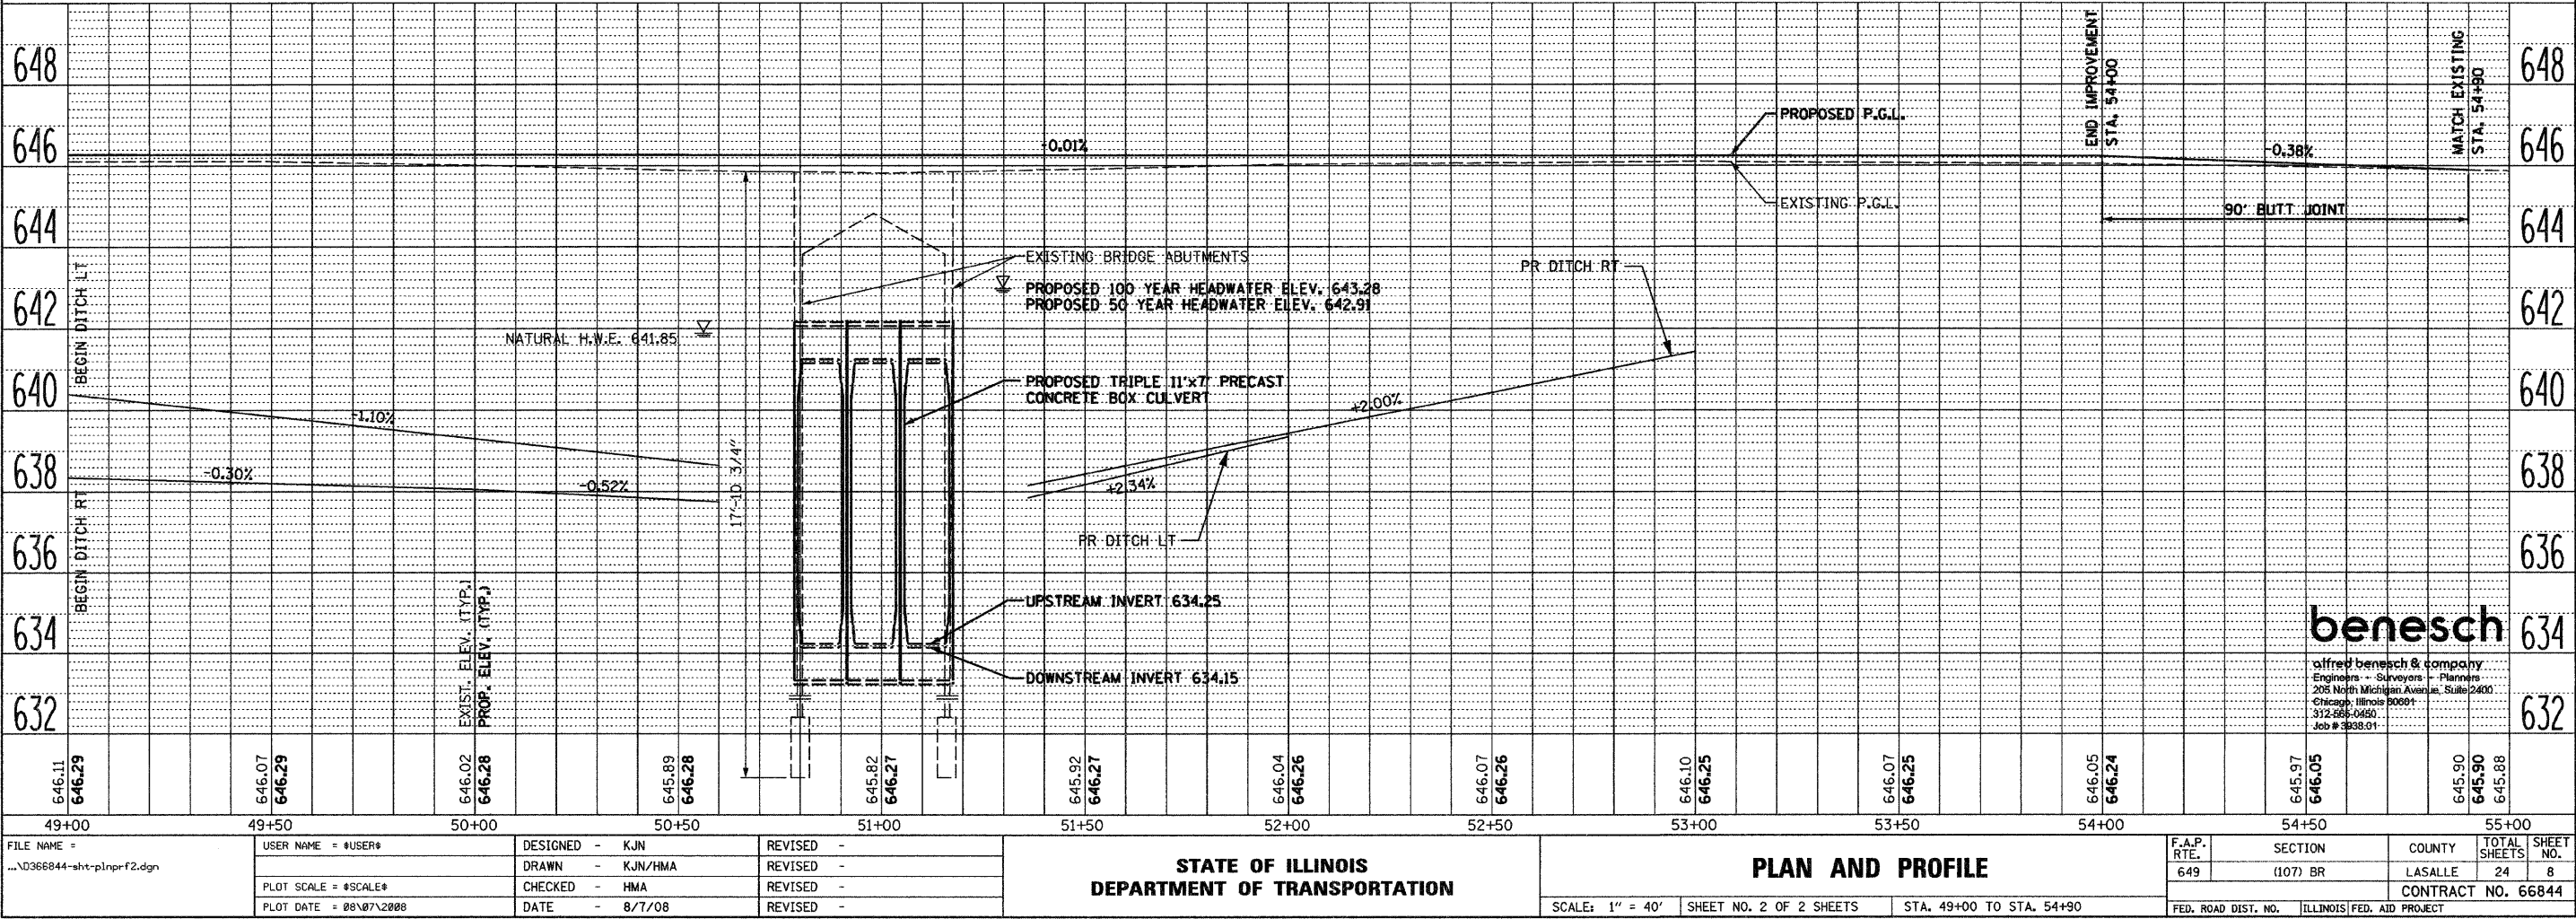

benesch

alfred benesch & company
Engineers - Surveyors - Planners
205 North Michigan Avenue, Suite 2400
Chicago, Illinois 60601
312-565-0450
Job # 3038-01

FILE NAME = ... \D36844-shr-p1npr f2.dgn	USER NAME = #USER#	DESIGNED - KJN	REVISED -	<p style="text-align: center;">STATE OF ILLINOIS DEPARTMENT OF TRANSPORTATION</p>	PLAN AND PROFILE	SCALE: 1" = 40' SHEET NO. 2 OF 2 SHEETS STA. 49+00 TO STA. 54+90	F.A.P. RTE. 649	SECTION (107) BR	COUNTY LASALLE	TOTAL SHEETS	SHEET NO. 8	CONTRACT NO. 66844
PLOT SCALE = #SCALE#	CHECKED - HMA	REVISED -	24									
PLOT DATE = 08/07/2008	DATE - 8/7/08	REVISED -										