


F.A.P. RTE.	SECTION	COUNTY	TOTAL SHEETS	SHEET NO.
22	135W-2; RS-5	FULTON	282	53
STA. TO STA.				
FED. ROAD DIST. NO.		ILLINOIS	FED. AID PROJECT	

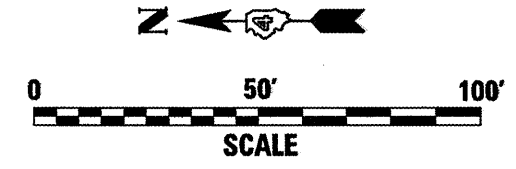

- - - Existing Right of Way
 - - - Proposed Right of Way
 // // // Proposed Temporary Easement
 - - - Construction Limits

10' Transition
B6.24 to B6.12

ARSONNE DR

R=30

256+55.67 P.E.
12.0' X 18.4'

258+64.35 P.E.
12.4' X 18.4'

MATCHLINE STA 254+00

255+00

MATCHLINE STA 260+00

254+11.96 P.E.
12.0' X 18.4'

255+08.17 P.E.
14.2' X 18.4'

256+61.61 P.E.
12.0' X 18.4'

257+15.21 P.E.
12.0' X 18.4'

257+70.53 P.E.
13.2' X 18.4'

258+76.49 P.E.
12.0' X 15.3'

22' at radius returns


R=30

SUNSET LN

PLAN	DATE	BY
REVISION		
NOTED		
CHECKED		
DATE		

PROFILE	DATE	BY
REVISION		
NOTED		
CHECKED		
DATE		

PLOT DATE = 6/15/2008
 FILE NAME = \\1720\server\p\68114\135W-2\135W-2.dgn
 PLOT SCALE = 42.4375 / IN.
 REFERENCE = REF#

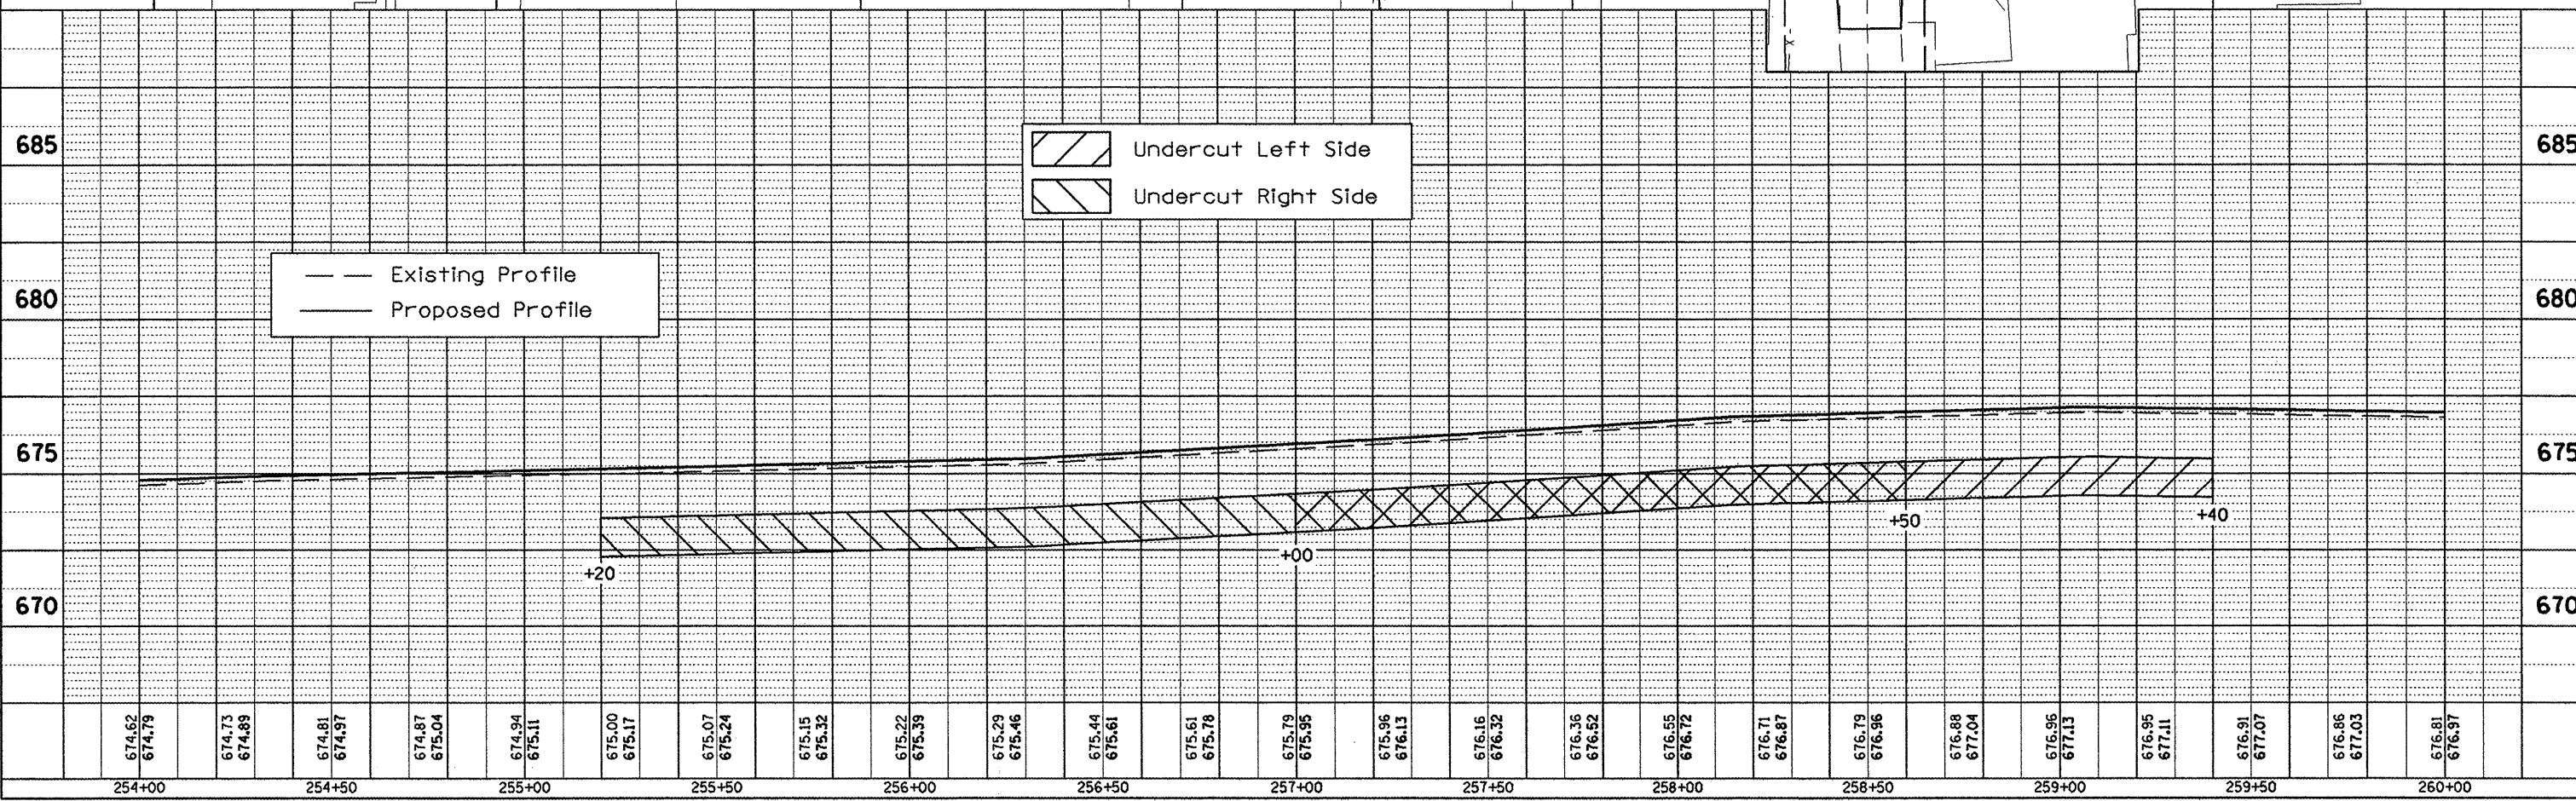

PROPOSED PLAN AND PROFILE