

| F.A.P. RTE. | SECTION | COUNTY | TOTAL SHEETS | SHEET NO. |
|---------------------|--------------|----------|------------------|-----------|
| 22 | 135W-2; RS-5 | FULTON | 282 | 68 |
| STA. | | TO STA. | | |
| FED. ROAD DIST. NO. | | ILLINOIS | FED. AID PROJECT | |

MATCHLINE STA 242+00

MATCHLINE STA 248+00


MATCHLINE STA 248+00

MATCHLINE STA 254+00

245+00

250+00

MATCHLINE S.S. OUTLET

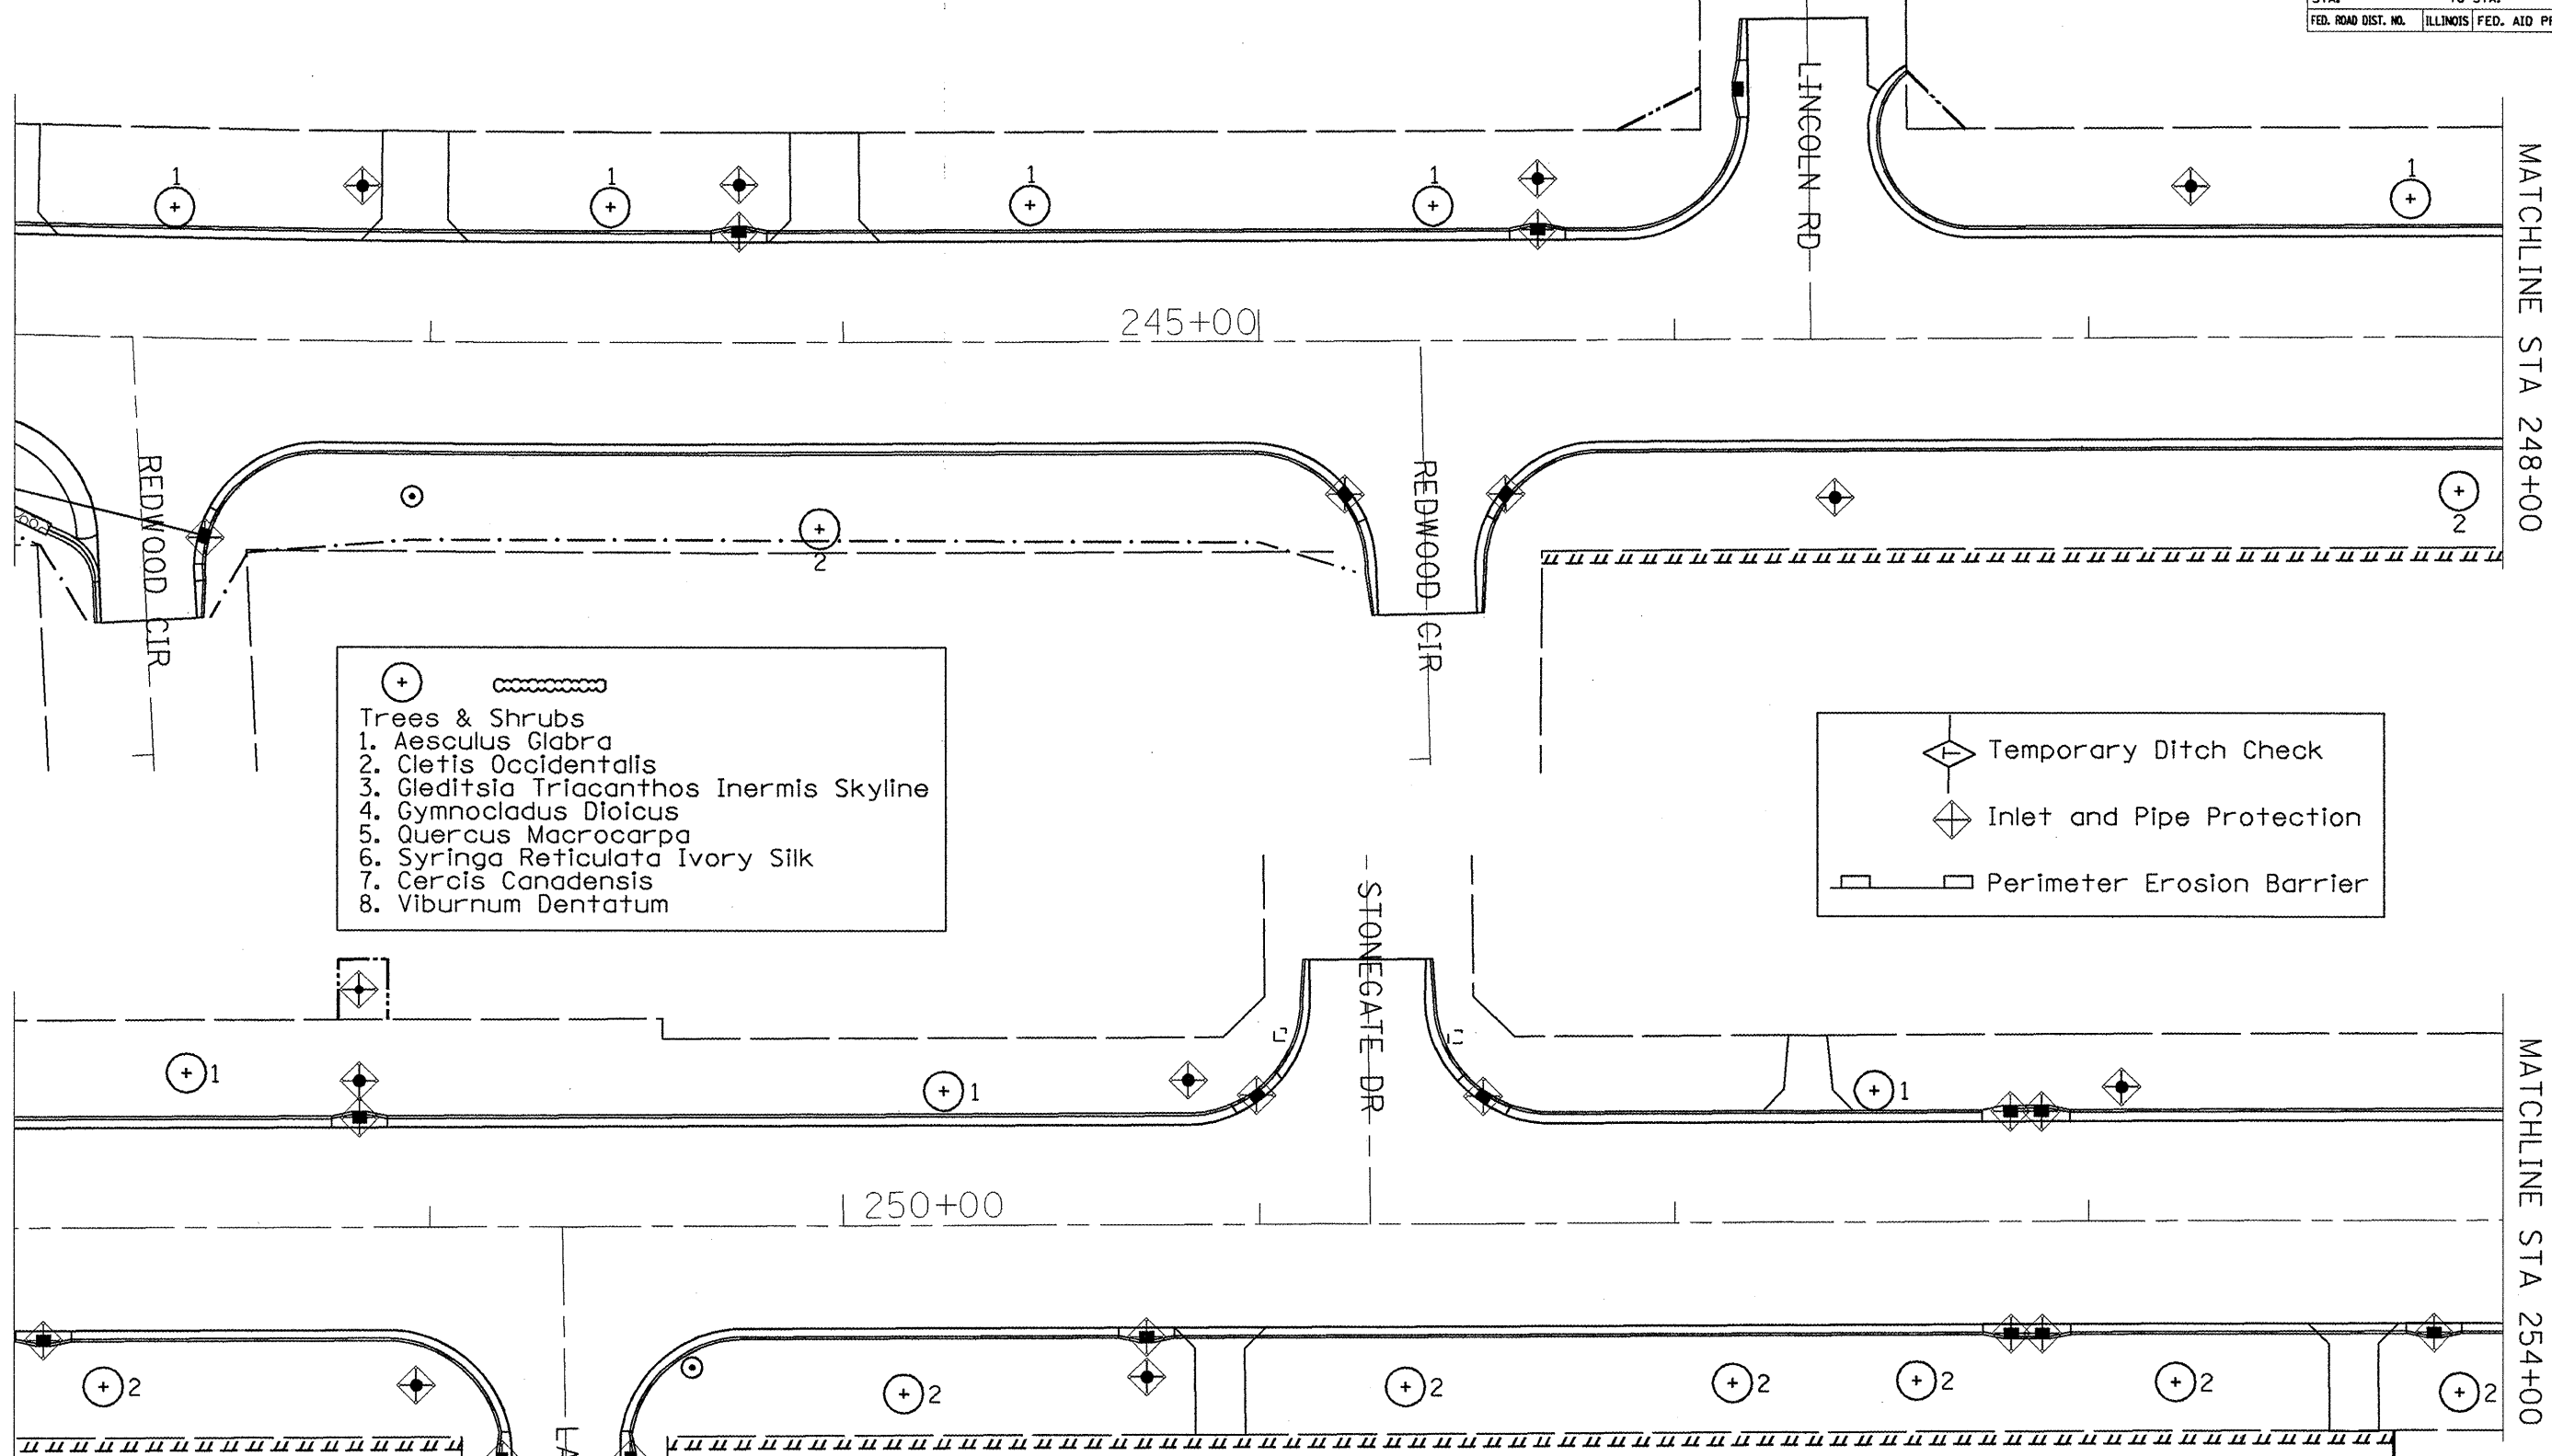

- +
○
◇
◻
- Trees & Shrubs
1. Aesculus Glabra
 2. Cletis Occidentalis
 3. Gleditsia Triacanthos Inermis Skyline
 4. Gymnocladus Dioicus
 5. Quercus Macrocarpa
 6. Syringa Reticulata Ivory Silk
 7. Cercis Canadensis
 8. Viburnum Dentatum

- ◇ Temporary Ditch Check
- ◇ Inlet and Pipe Protection
- ◻ Perimeter Erosion Barrier

| REVISIONS | |
|-----------|------|
| NAME | DATE |
| | |
| | |
| | |
| | |
| | |
| | |
| | |
| | |
| | |
| | |

ILLINOIS DEPARTMENT OF TRANSPORTATION

Temporary Erosion Control & Landscaping

SCALE: VERT. _____
HORIZ. _____

DATE _____

DRAWN BY _____
CHECKED BY _____

PLOT DATE = 02/18/2008
 FILE NAME = c:\pva\pva\17\Bourton\general2.dgn
 PLOT SCALE = 42.4874 "/ IN.
 REFERENCE = REF#