
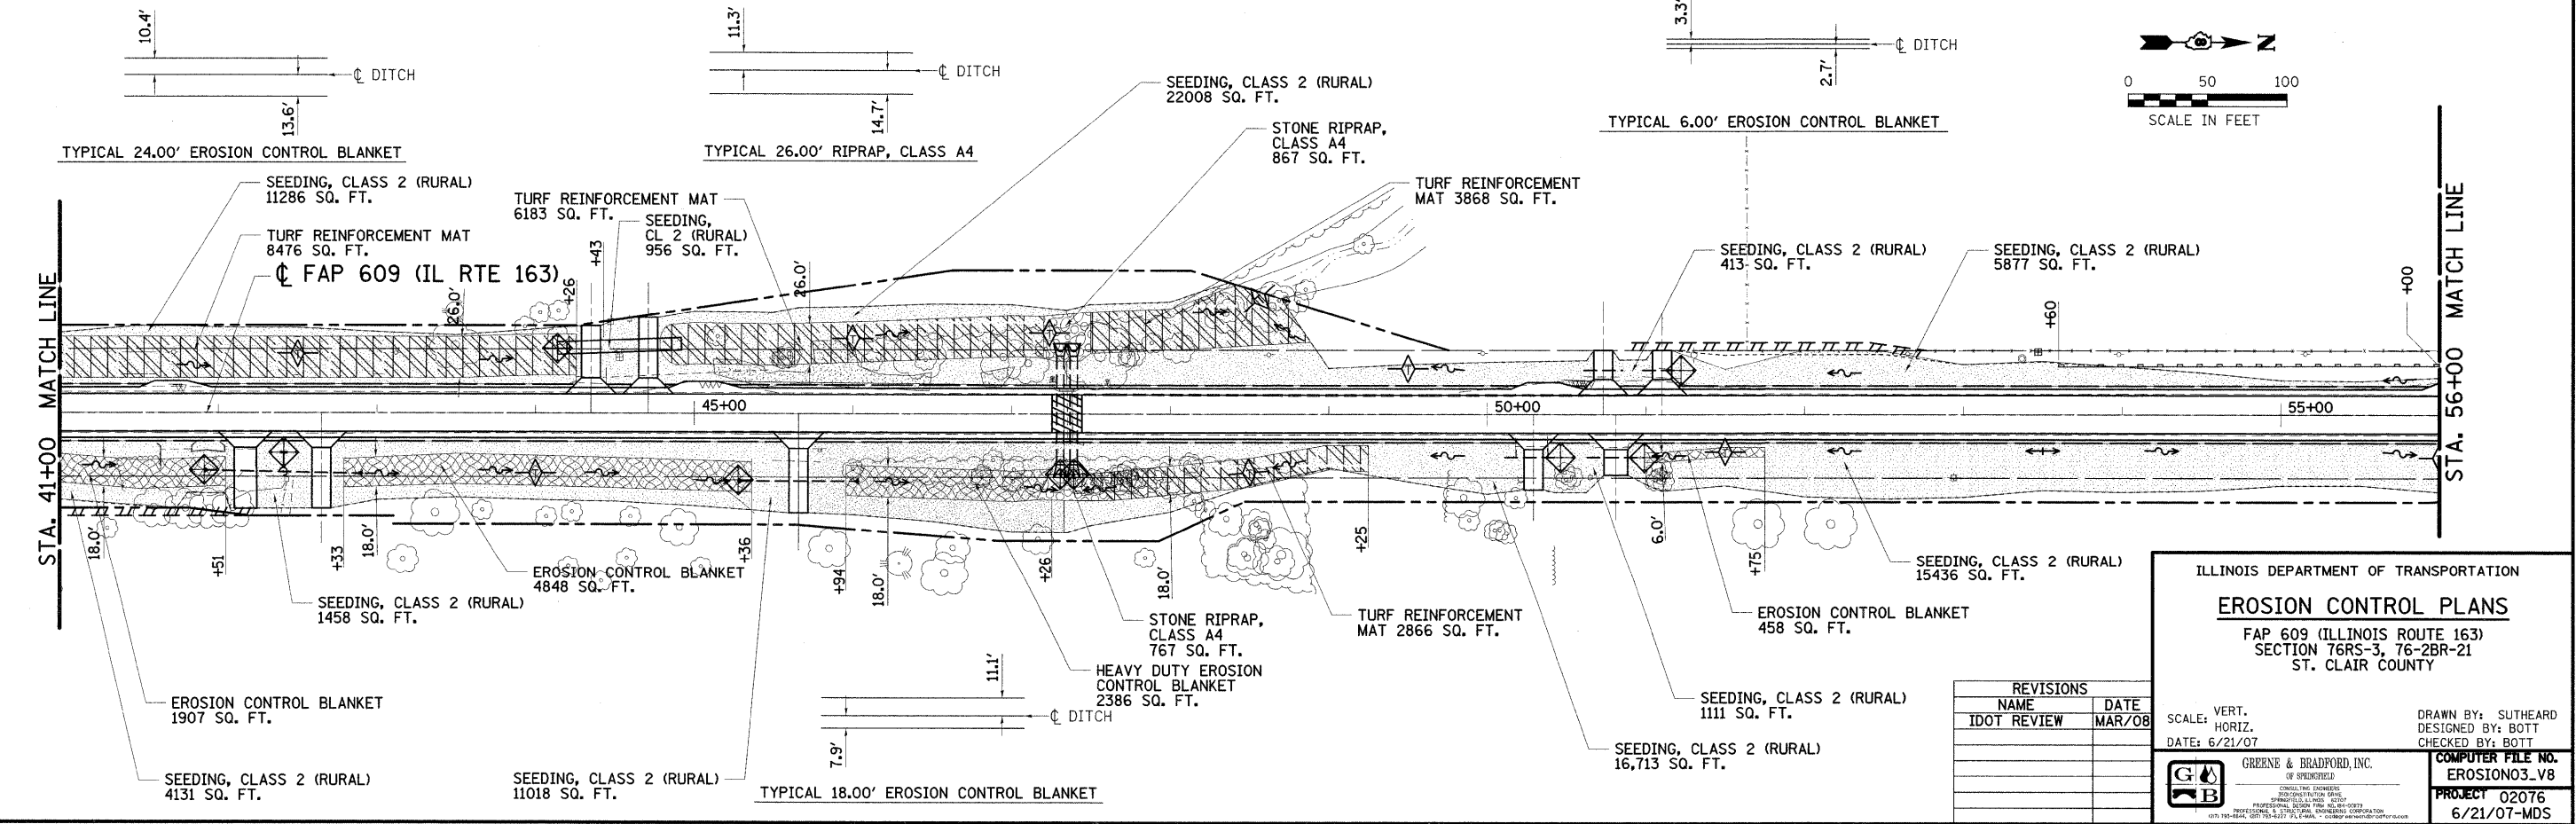


DESIGN	INT.	DATE	REASON

PLOTS & CHECKS	INT.	DATE	NO.	REASON

CHECKS	INT.	DATE	REASON

F.A. RTE. 609	SECTION ****	COUNTY ST. CLAIR	TOTAL SHEETS 350	SHEET NO. 64
STA. 26+00 TO STA. 56+00		ILLINOIS FED. AID PROJECT **** 76RS-3, 76-2BR-21		

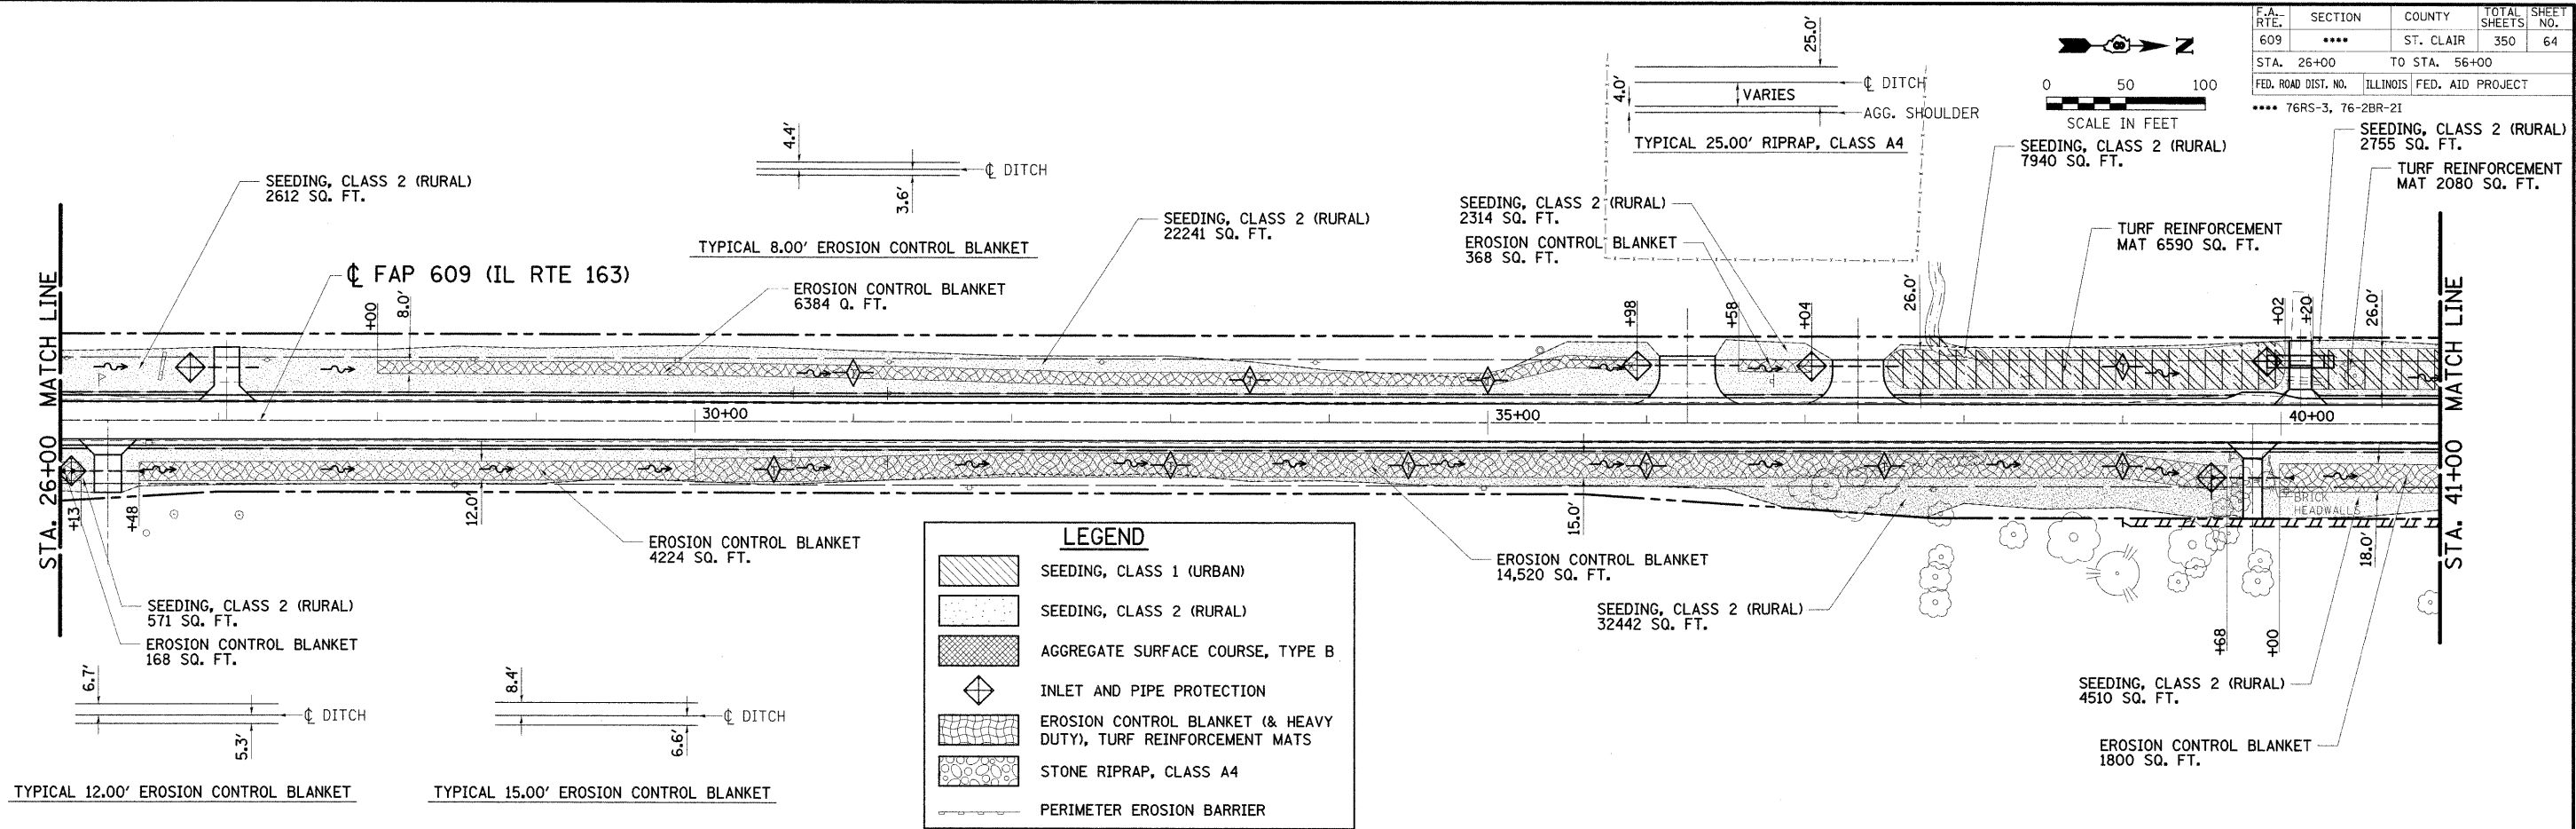

ILLINOIS DEPARTMENT OF TRANSPORTATION

**EROSION CONTROL PLANS**

FAP 609 (ILLINOIS ROUTE 163)  
SECTION 76RS-3, 76-2BR-21  
ST. CLAIR COUNTY

SCALE: VERT. \_\_\_\_\_  
HORIZ. \_\_\_\_\_  
DATE: 6/21/07

DRAWN BY: SUTHEARD  
DESIGNED BY: BOTT  
CHECKED BY: BOTT

REVISIONS	
NAME	DATE
IDOT REVIEW	MAR/08

GREENE & BRADFORD, INC.  
OF SPRINGFIELD

REGISTERED PROFESSIONAL ENGINEER  
STATE OF ILLINOIS, LICENSE NO. 02076  
1001 N. 4TH ST., SPRINGFIELD, ILLINOIS 62761-1001

COMPUTER FILE NO. EROSION03\_V8  
PROJECT 02076  
6/21/07-MDS