


- LEGEND**
- DITCH FLOW LINE
  - EROSION CONTROL FENCE
  - TEMPORARY DITCH CHECK
  - SEEDING & MULCHING AREA
  - INLET PROTECTION

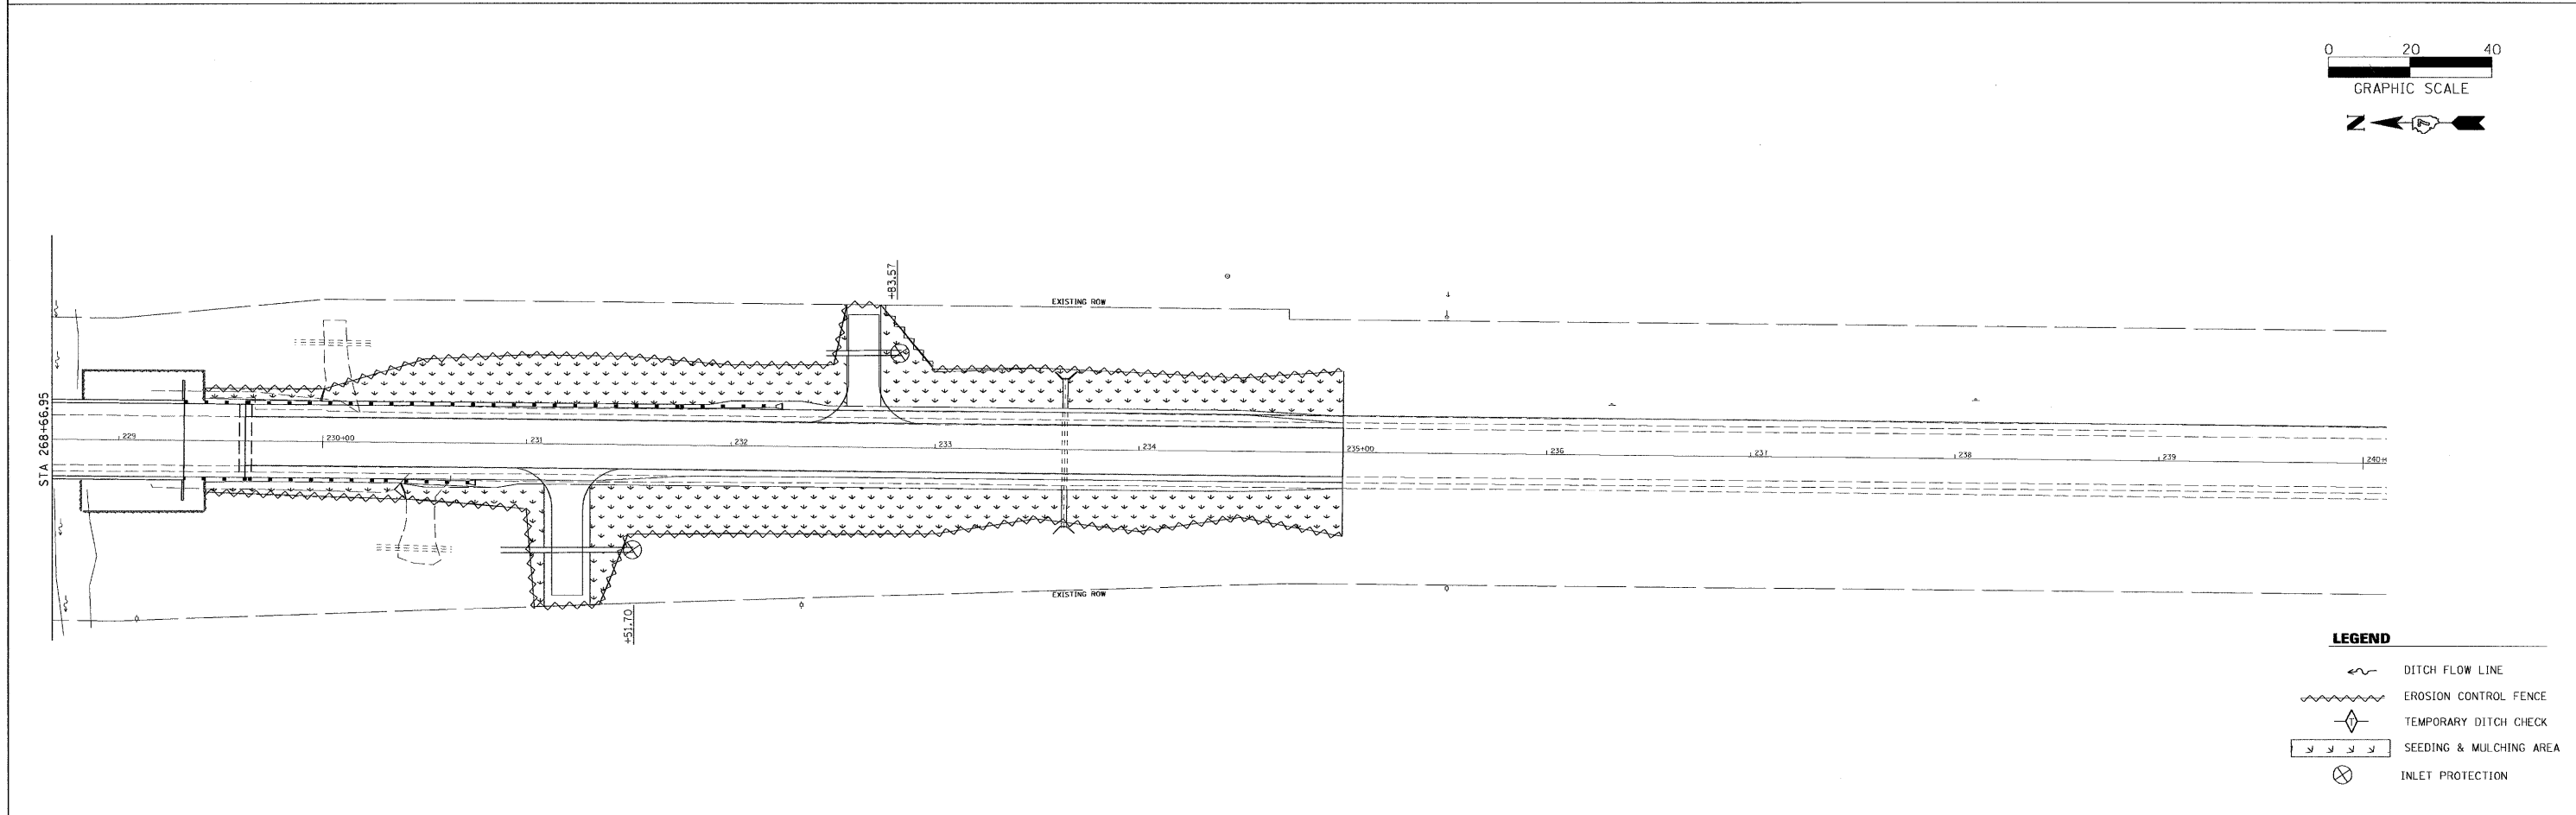

- LEGEND**
- DITCH FLOW LINE
  - EROSION CONTROL FENCE
  - TEMPORARY DITCH CHECK
  - SEEDING & MULCHING AREA
  - INLET PROTECTION

FILE NAME =	USER NAME = #USER#	DESIGNED -	REVISED -	<b>STATE OF ILLINOIS DEPARTMENT OF TRANSPORTATION</b>	<b>EROSION AND SEDIMENT CONTROL SHEET</b>	F.A.P. RTE. 322	SECTION 24BR-1	COUNTY FAYETTE	TOTAL SHEETS 57	SHEET NO. 20	
P:\06e1711-5\Design\Plans\xx-D794770-sht	eros.dgn	DRAWN -	REVISED -			SCALE:	SHEET NO. OF SHEETS	STA. TO STA.	FED. ROAD DIST. NO.	ILLINOIS FED. AID PROJECT	CONTRACT NO. 94770
		CHECKED -	REVISED -								
		DATE -	REVISED -								