
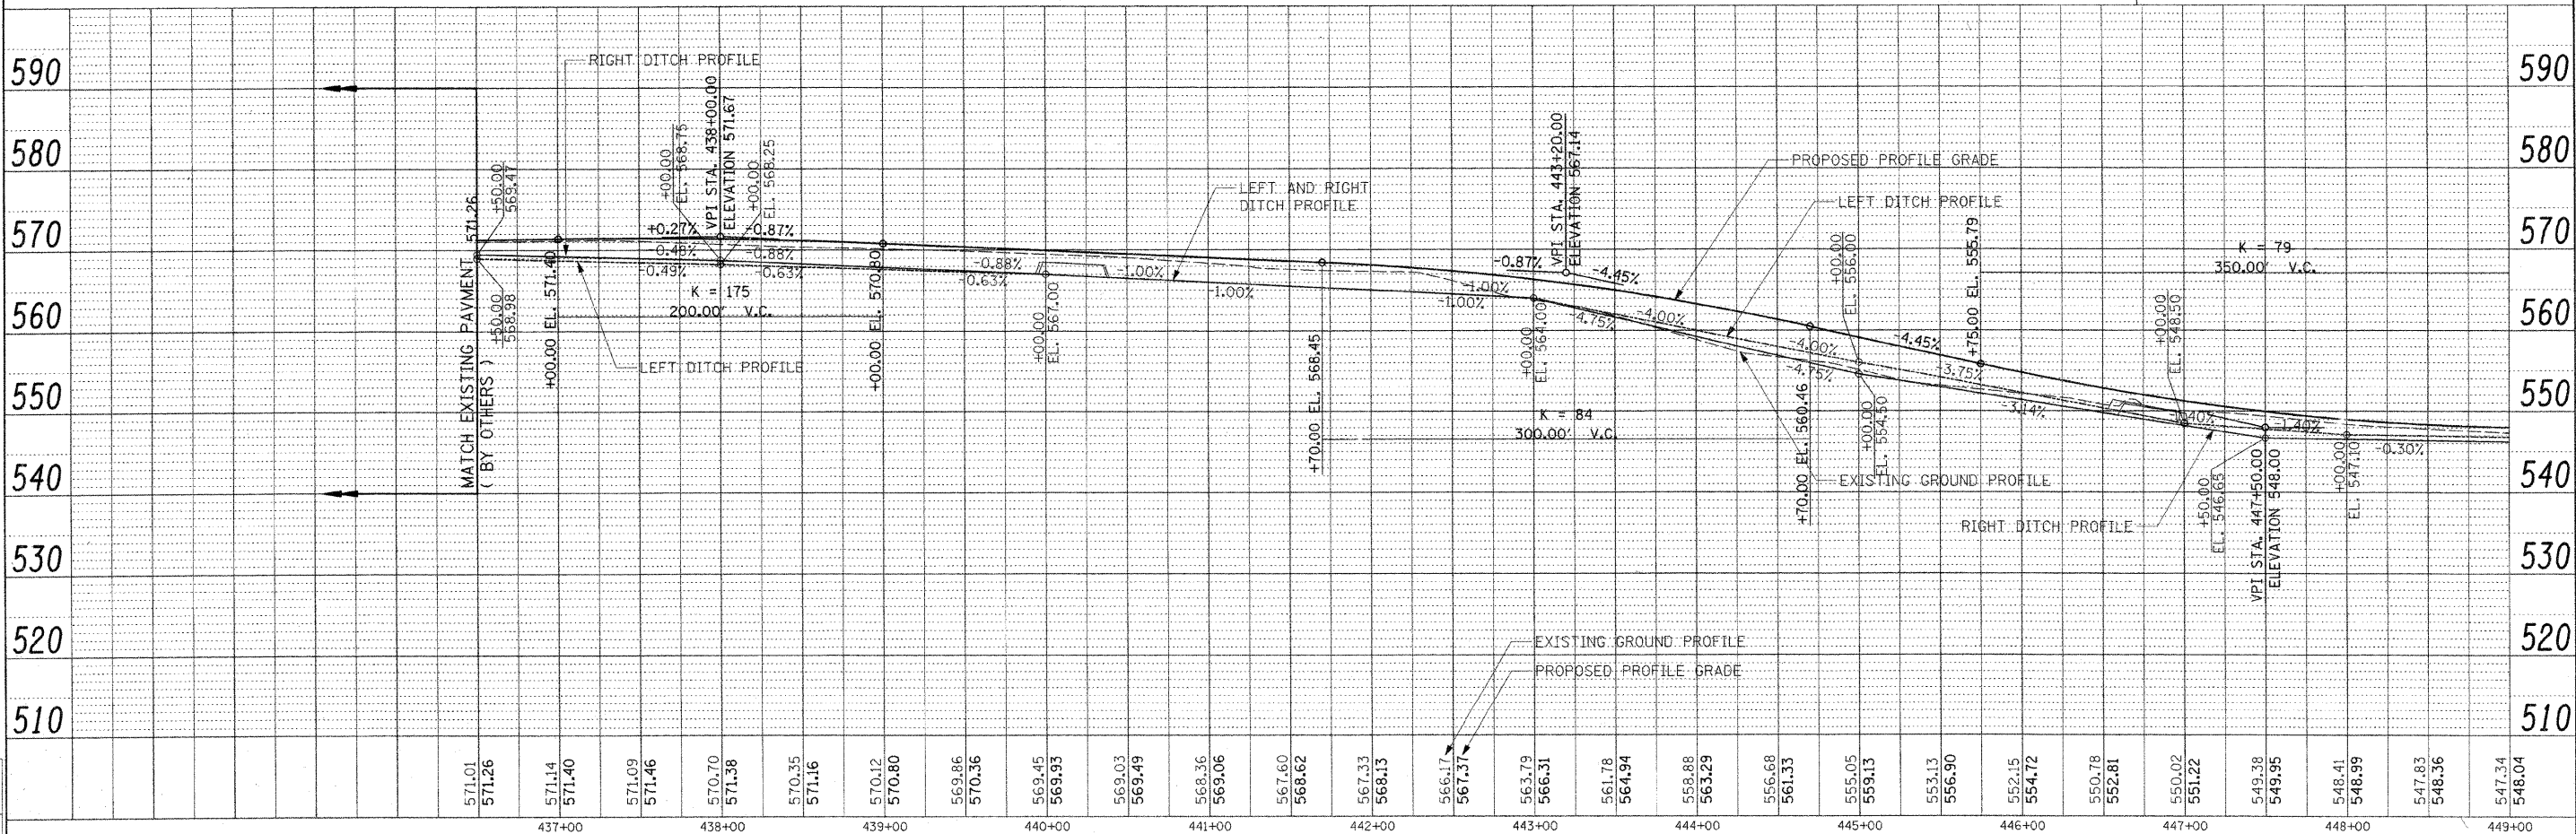


DATE	
BY	
REVISIONS	
NO.	
DESCRIPTION	
DATE	
BY	

© Crystal Hanson Professional Services Inc. 2008
HANSON
 Hanson Professional Services Inc.

DATE	
BY	
REVISIONS	
NO.	
DESCRIPTION	
DATE	
BY	

LAYOUT	ZZZ	00/00/00
DRAWN	ZZZ	00/00/00
REVIEWED	ZZZ	00/00/00

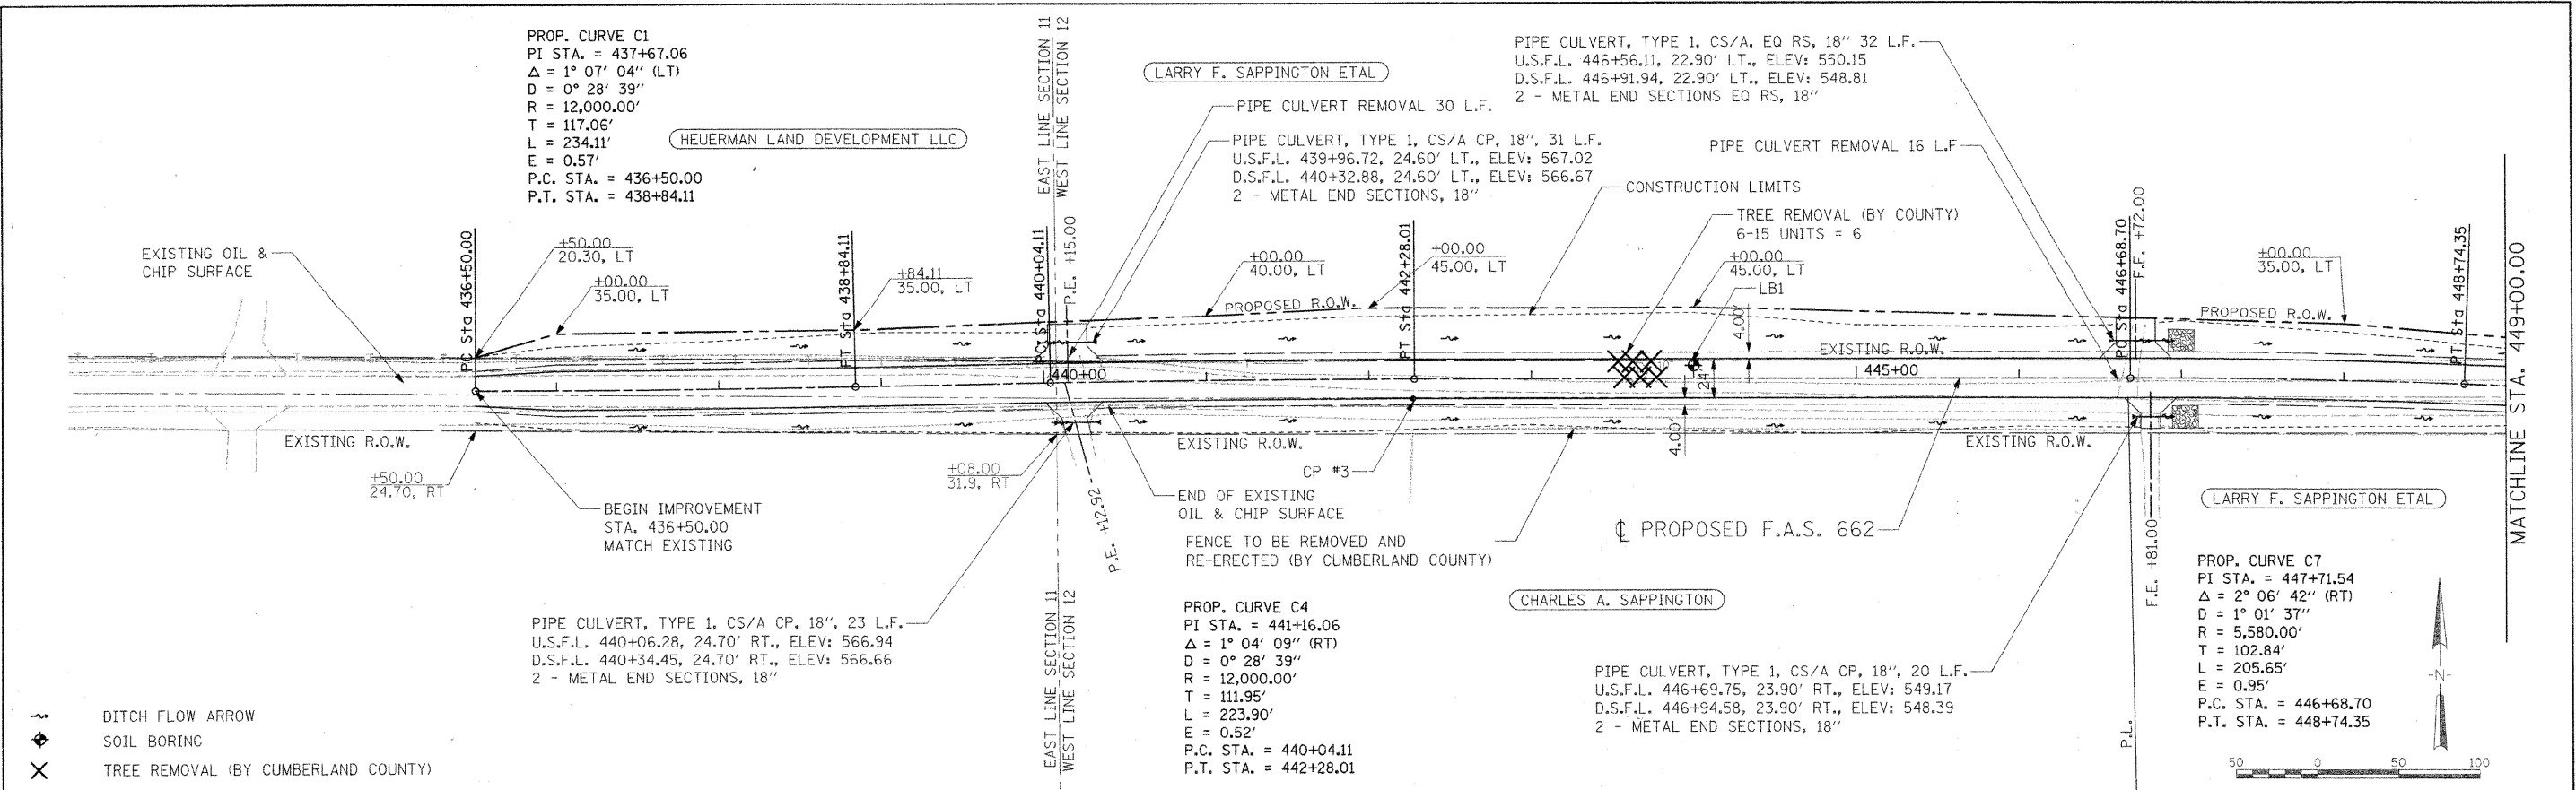

FILE NAME =	USER NAME = Pop0275	DESIGNED - MNM/DJP	REVISED -
Drawn by	Checked by	Drawn by	Revised by
Plot Date = 04/04/2008, 12:06 PM	Date = 10/10/07	Checked by	Revised by

STATE OF ILLINOIS
 DEPARTMENT OF TRANSPORTATION

PLAN AND PROFILES

SCALE: SHEET NO. 1 OF 5 SHEETS STA. 436+50.00 TO STA. 449+00.00

F.A.S. RTE.	SECTION	COUNTY	TOTAL SHEETS	SHEET NO.
662	00-00061-00-BR	CUMBERLAND	85	11

CONTRACT NO. 95552
 ILLINOIS FED. AID PROJECT