
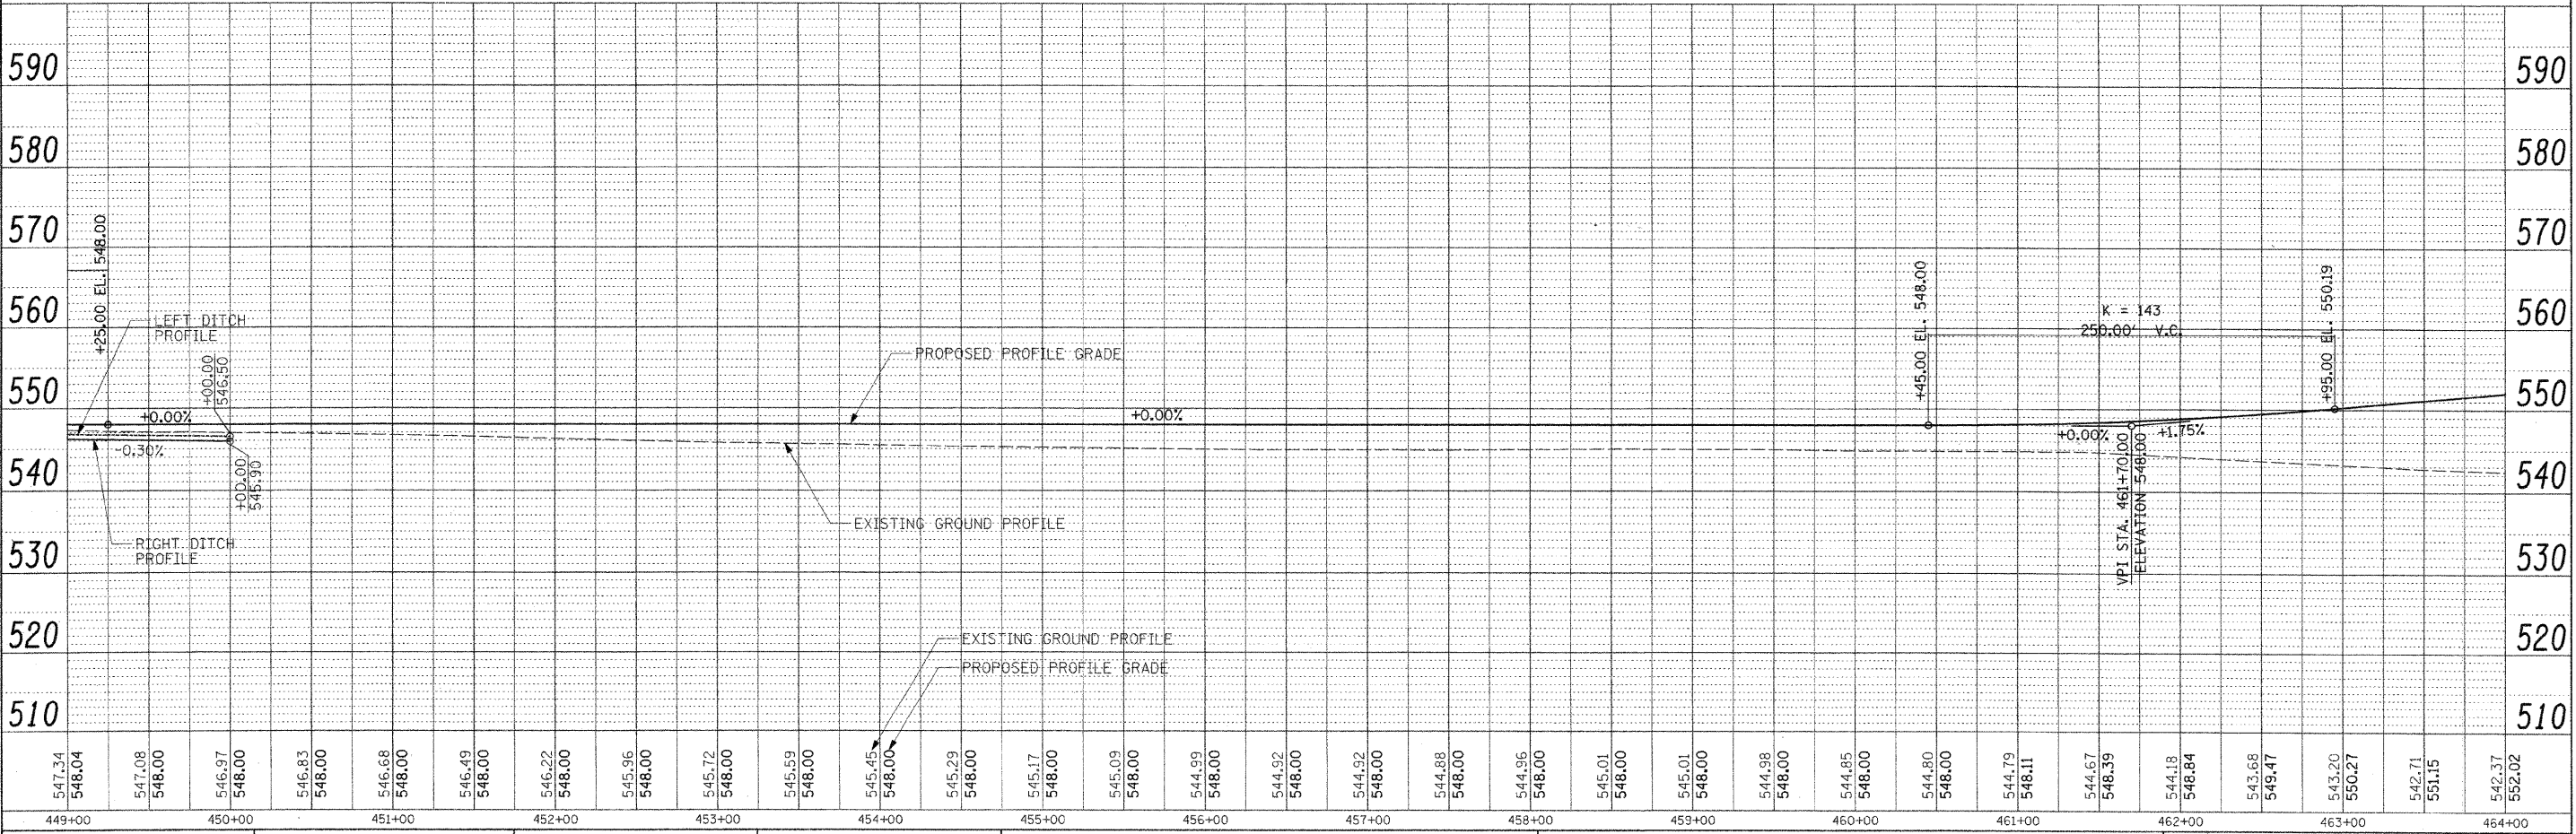


PLAN	SURVEYED	DATE
NOTE BOOK	PLOTTED	
NO.	RT. OF WAY CHECKED	
	NO. OF WAY CHECKED	
	PAID FILE NAME	

© Copyright Hanson Professional Services Inc. 2009  
**HANSON**  
 Hanson Professional Services Inc.

PROFILE	SURVEYED	DATE
NOTE BOOK	PLOTTED	
NO.	GRADES CHECKED	
	STRUCTURE NOTATIONS CHECKED	

LAYOUT	ZZZ	00/00/00
DRAWN	ZZZ	00/00/00
REVIEWED	ZZZ	00/00/00

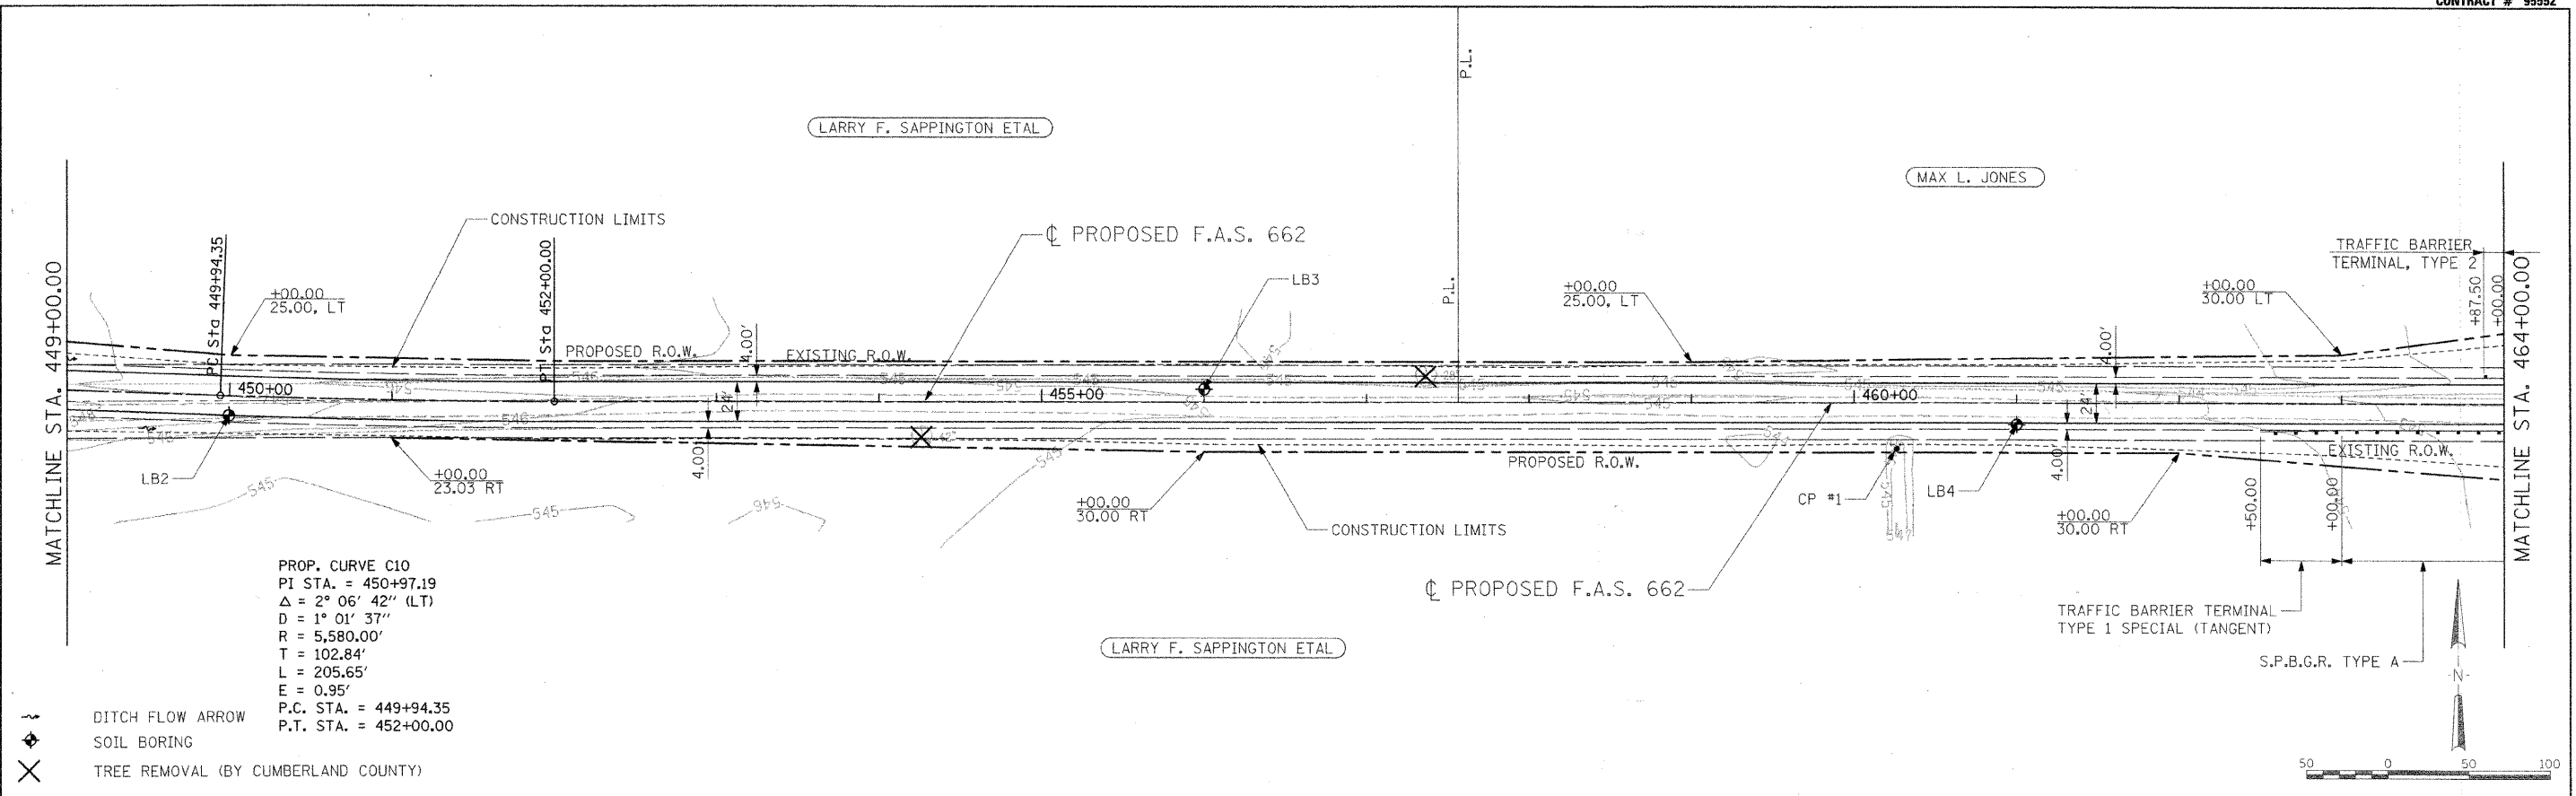

FILE NAME =	USER NAME = Pop00275	DESIGNED - MNM/DJP	REVISED -
1:\01\jobs\01s20218\CA000\Road\Sheet\VC-702.dgn		DRAWN - DJP	REVISED -
	PLOT SCALE = 50.0000' / IN.	CHECKED - MNM	REVISED -
	PLOT DATE = 04\04\2008, 12:06 PM	DATE - 10/10/07	REVISED -

**STATE OF ILLINOIS  
 DEPARTMENT OF TRANSPORTATION**

**PLAN AND PROFILES**

SCALE: SHEET NO. 2 OF 5 SHEETS STA. 449+00.00 TO STA. 464+00.00

F.A.S. RTE.	SECTION	COUNTY	TOTAL SHEETS	SHEET NO.
662	00-00061-00-BR	CUMBERLAND	85	12
CONTRACT NO. 95552				
FED. ROAD DIST. NO. ILLINOIS FED. AID PROJECT				