




F.A.S. RTE.	SECTION	COUNTY	TOTAL SHEETS	SHEET NO.
932	(8,9,11)W,RS-1	*	401	94
STA.	TO STA.			
FED. ROAD DIST. NO.	ILLINOIS	FED. AID PROJECT		
* JOHNSON & POPE				

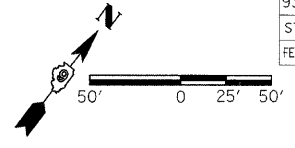

DATE	BY
DATE	BY

DATE	BY
DATE	BY

SCALE: HORIZ. 1"=40'
 VERT. 1"=10'
 REF: 100-05
 REF: 100-05
 REF: 100-05

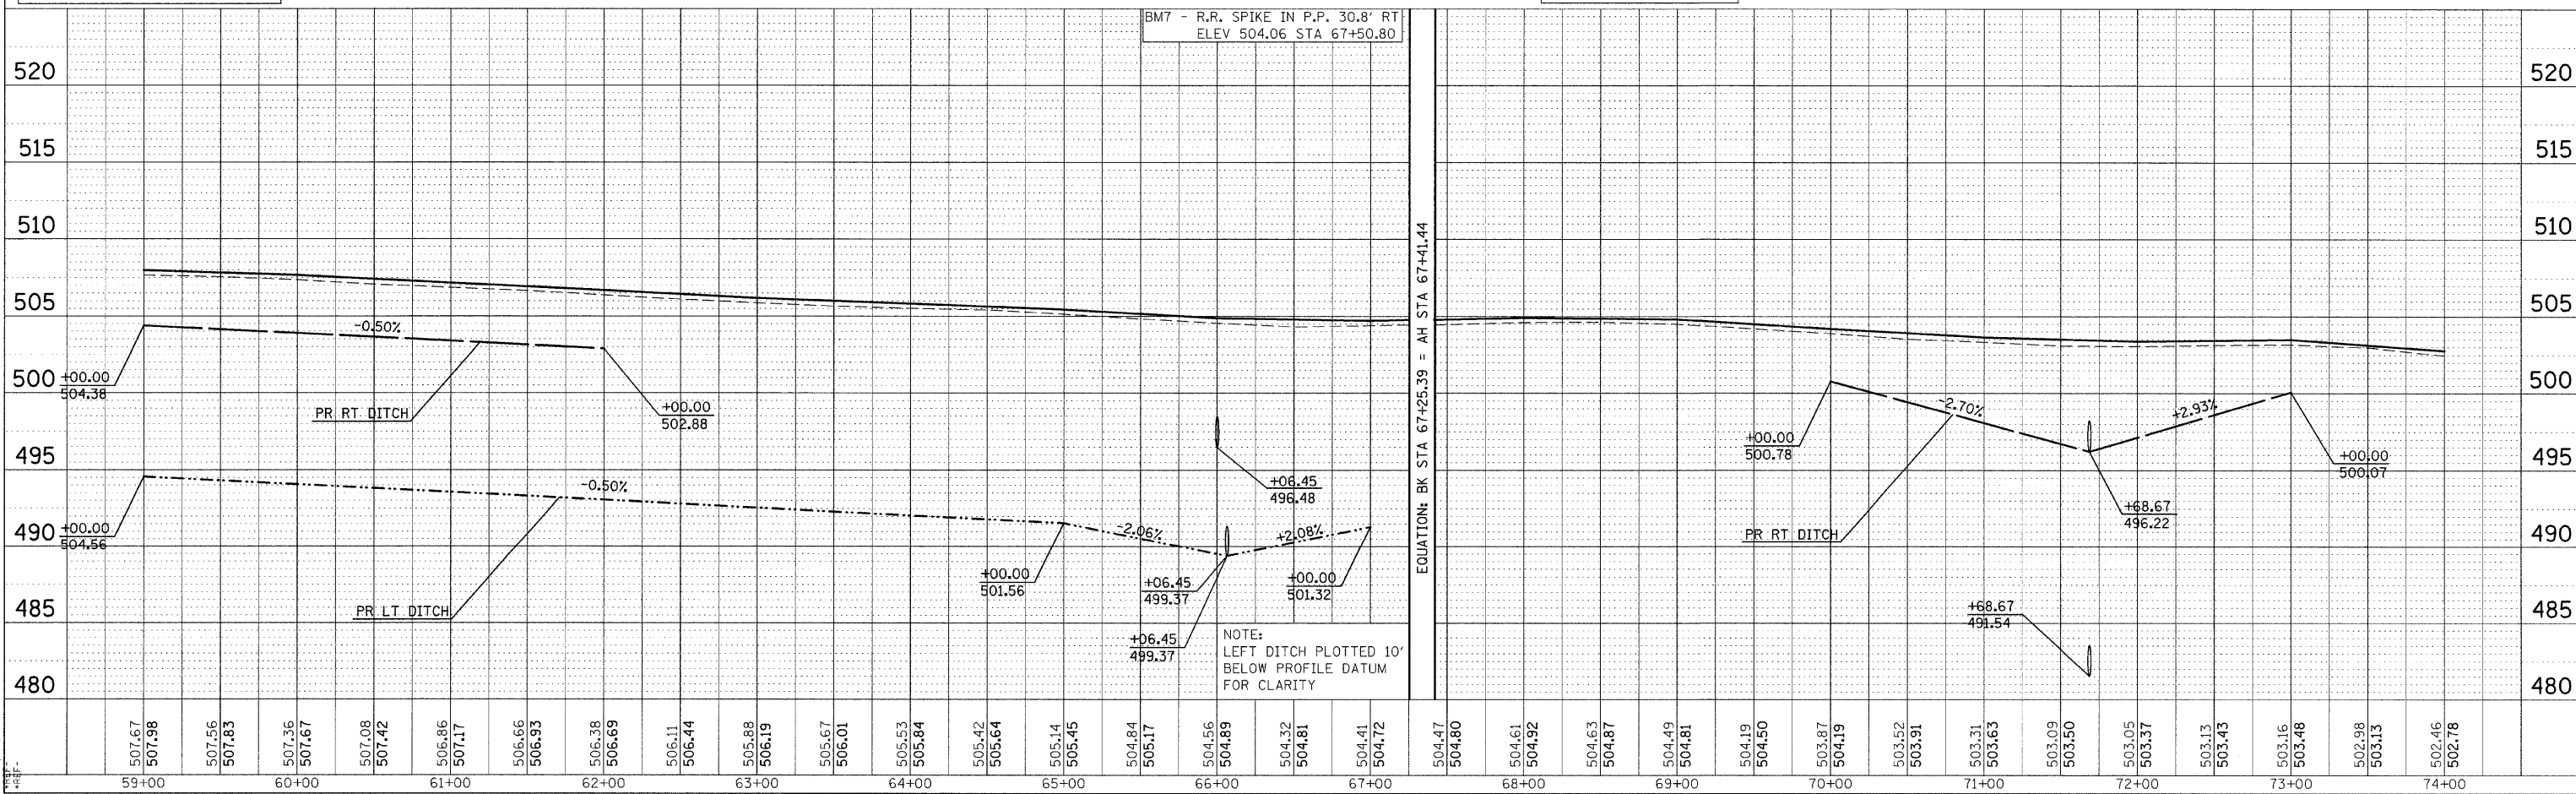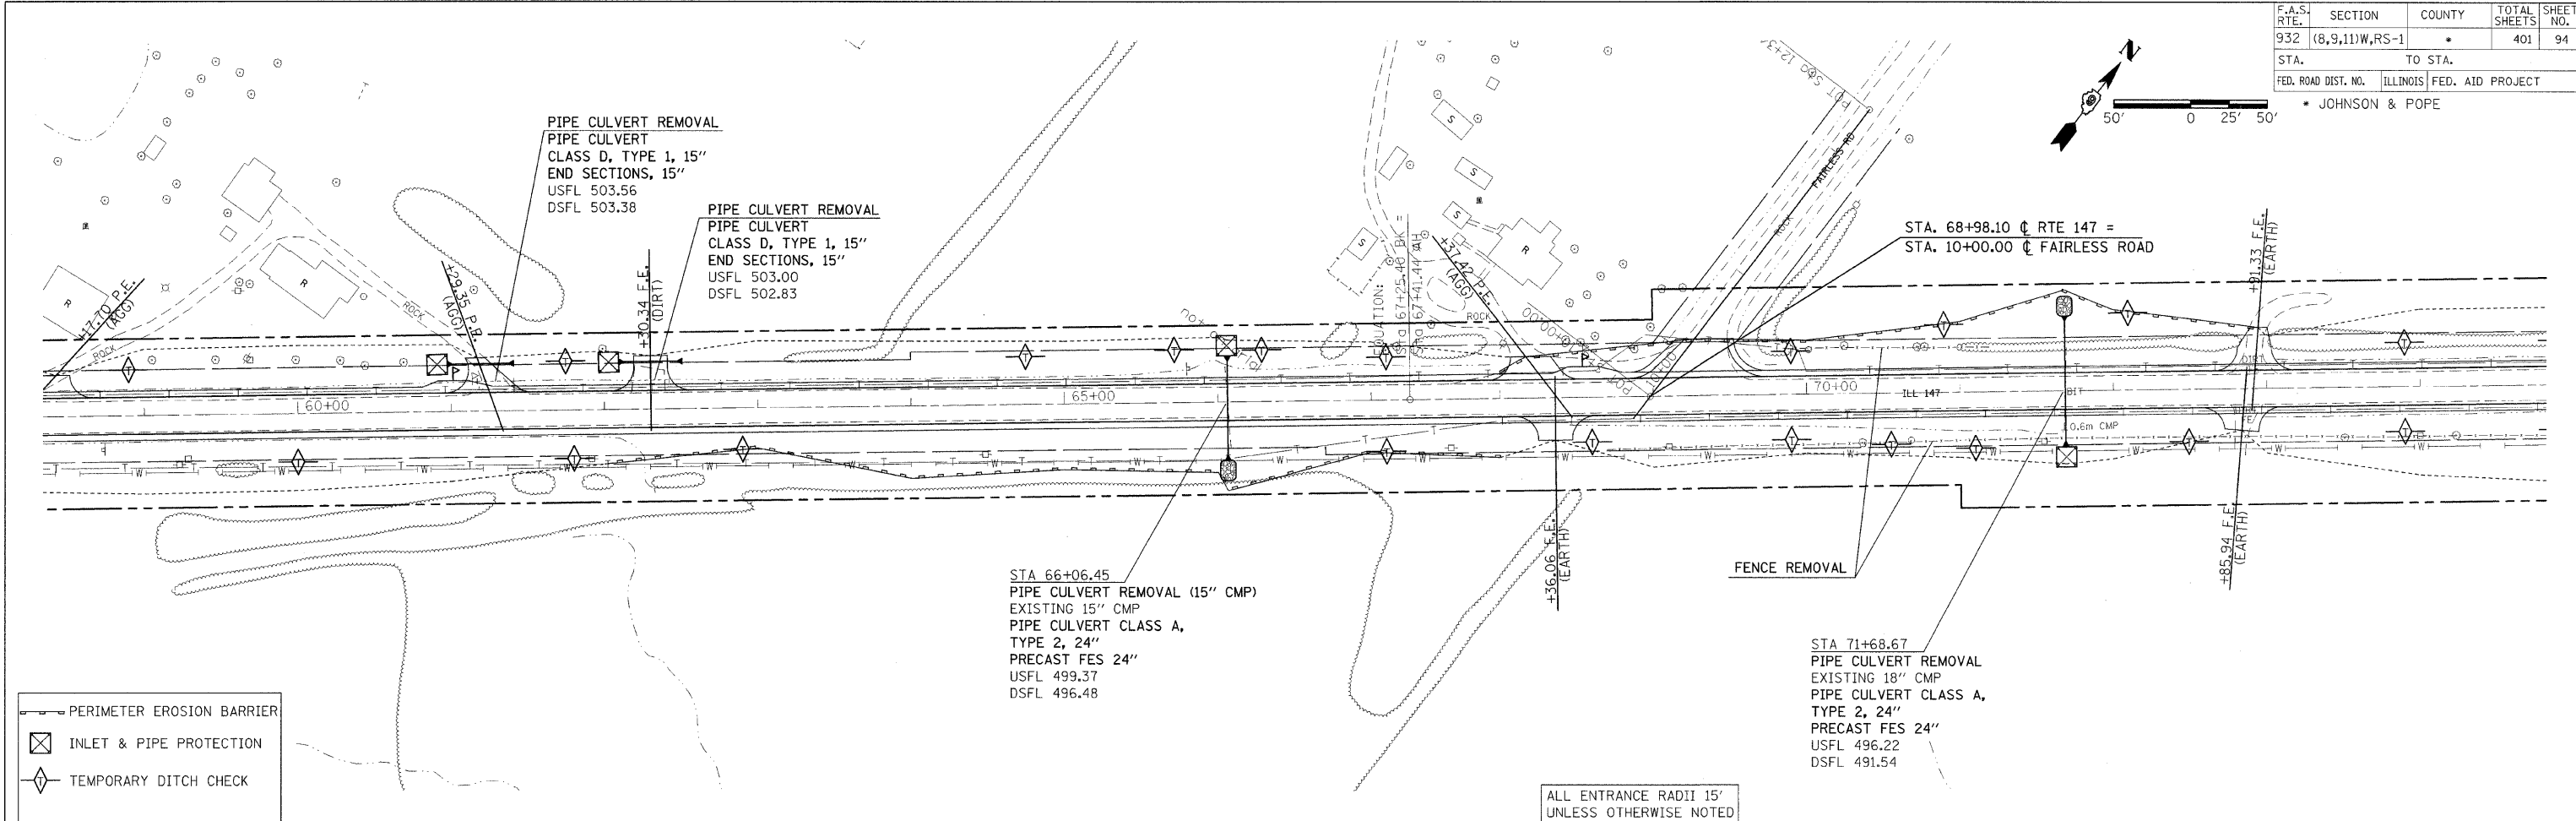

EROSION CONTROL PLAN SHEET STA 59+00 TO 74+00