
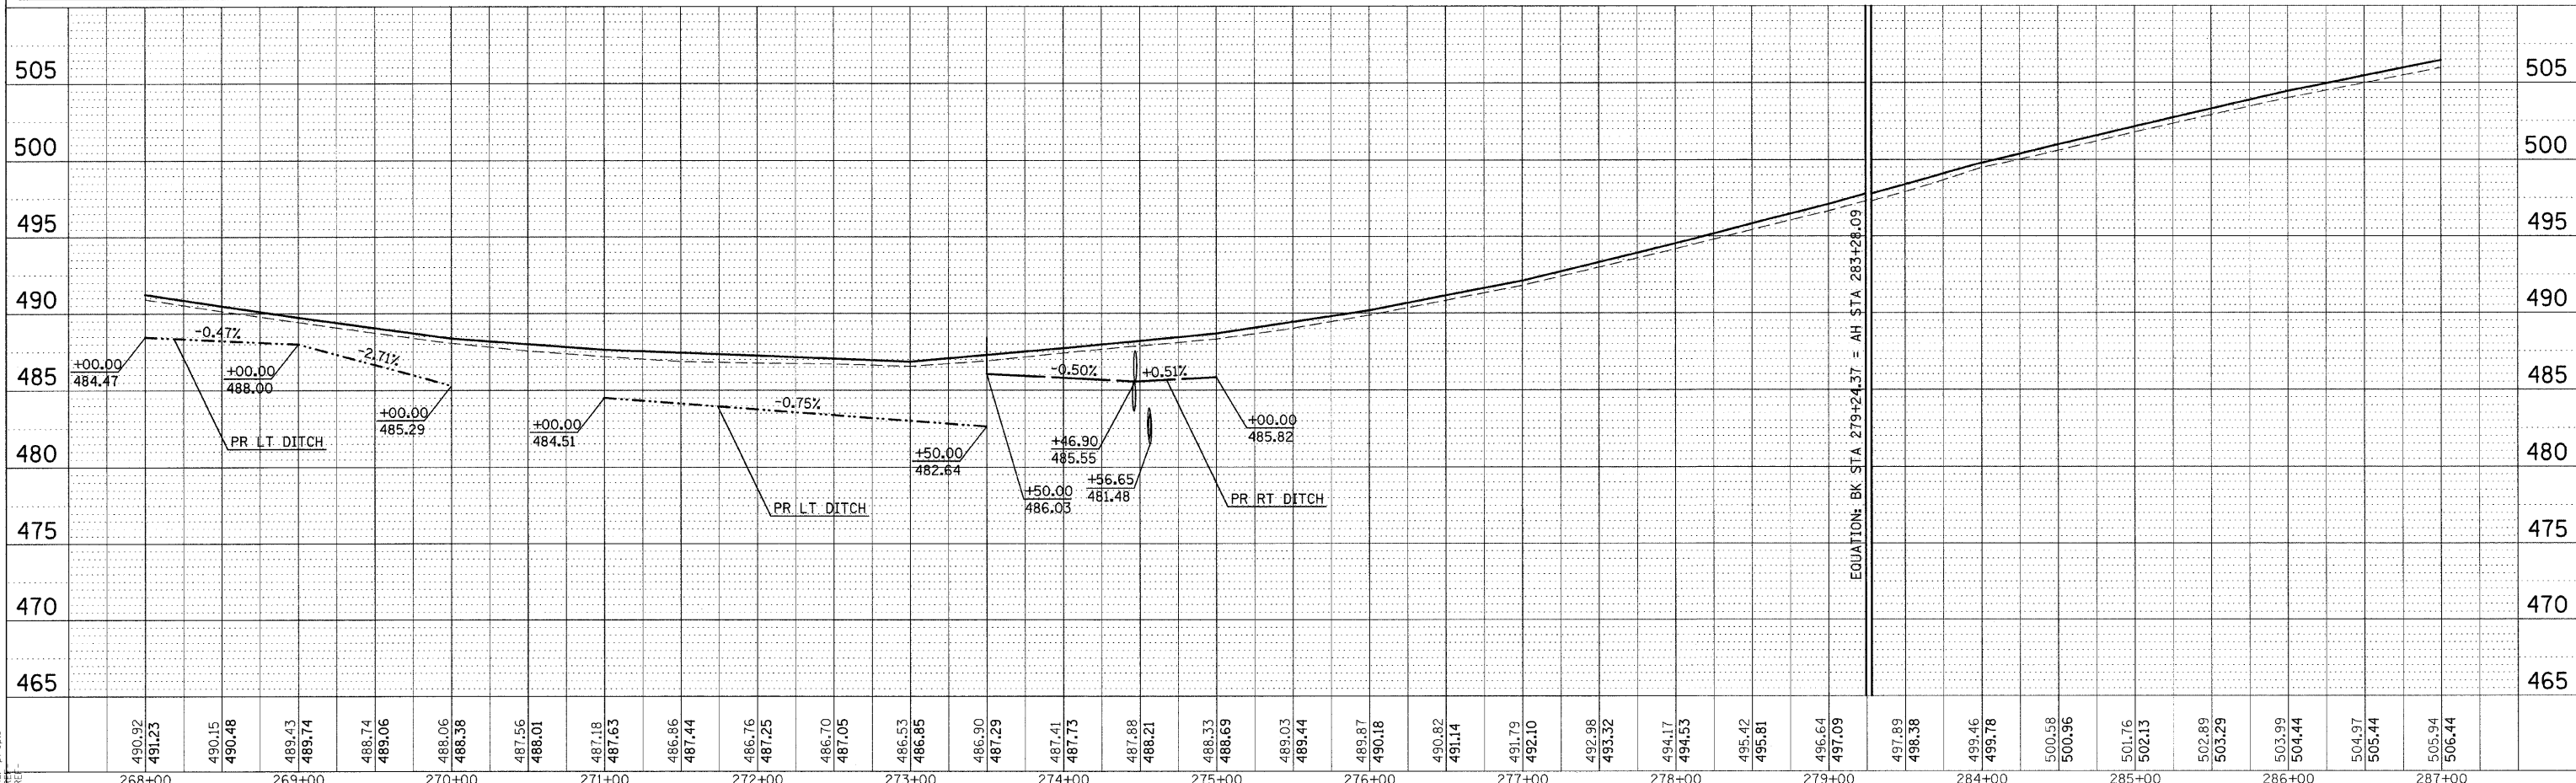


F.A.S. RTE.	SECTION	COUNTY	TOTAL SHEETS	SHEET NO.
932	(8,9,11)W,RS-1	*	401	108
STA.	TO STA.			
FED. ROAD DIST. NO.	ILLINOIS FED. AID PROJECT		* JOHNSON & POPE	

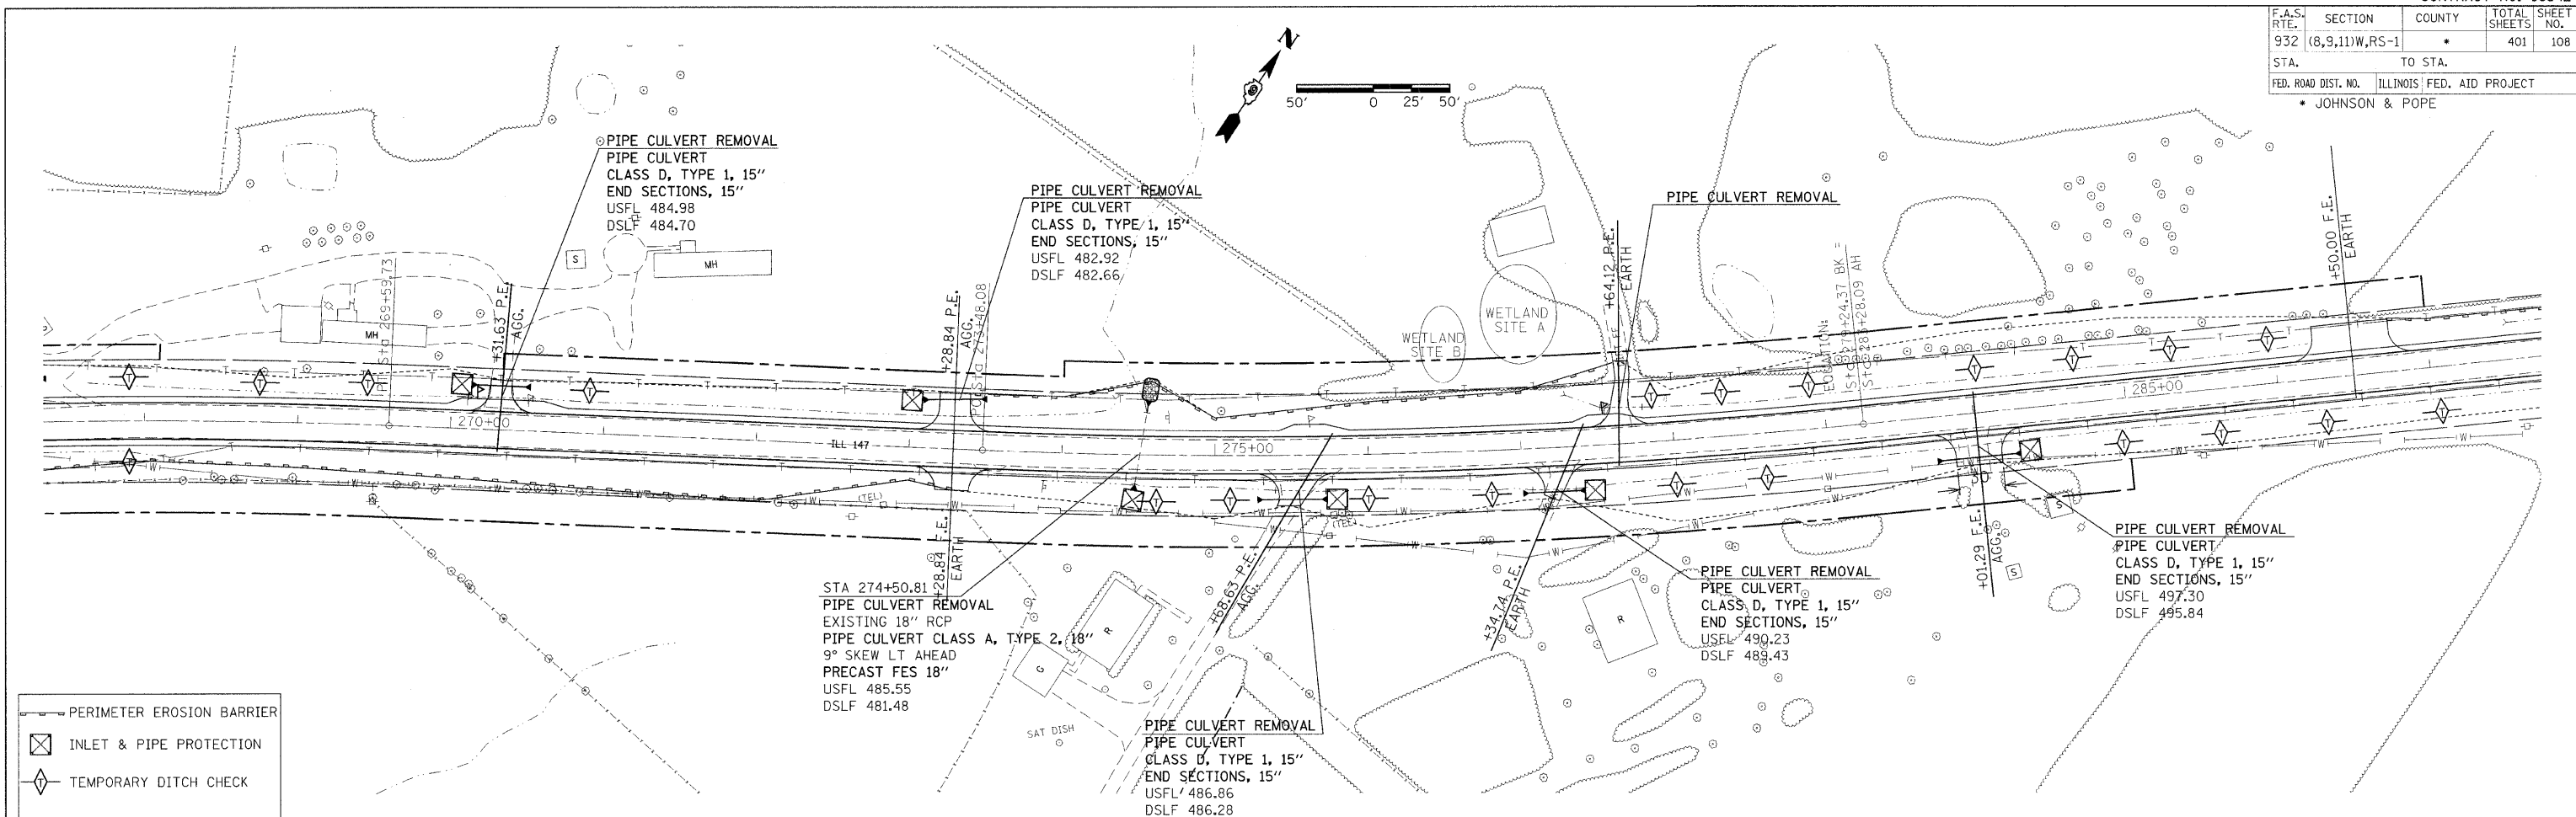

EROSION CONTROL PLAN SHEET STA 268+00 TO 287+00

PLAN

DATE	BY

DATE TIME-CHECKED
DATE TIME-CHECKED
DATE TIME-CHECKED
DATE TIME-CHECKED
DATE TIME-CHECKED

PROFILE

DATE	BY

DATE TIME-CHECKED
DATE TIME-CHECKED
