




F.A.S. RTE.	SECTION	COUNTY	TOTAL SHEETS	SHEET NO.
932	(8,9,11)W,RS-1	*	401	117
STA.	TO STA.			
FED. ROAD DIST. NO.		ILLINOIS FED. AID PROJECT		
* JOHNSON & POPE				

 

DATE	BY

DATE	BY

DATE TIME
 DUALS-CRCS
 REF-10028
 REF-10028

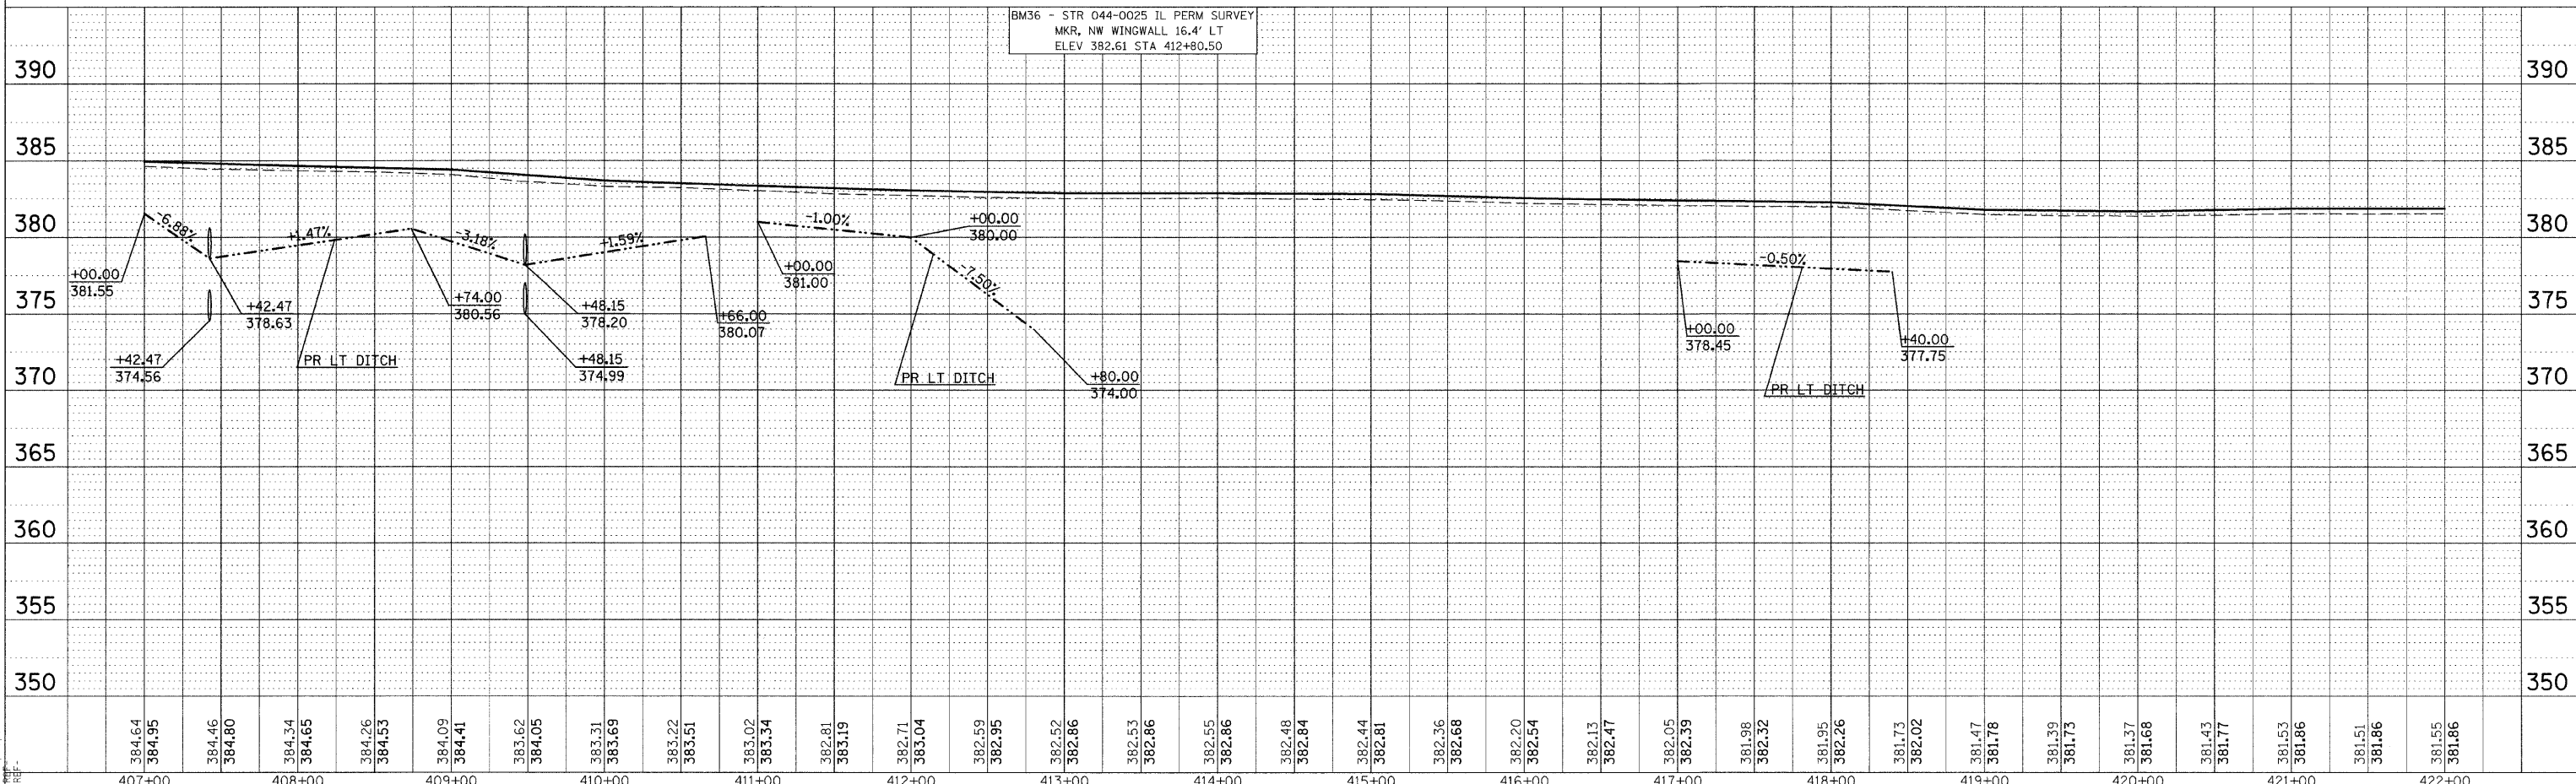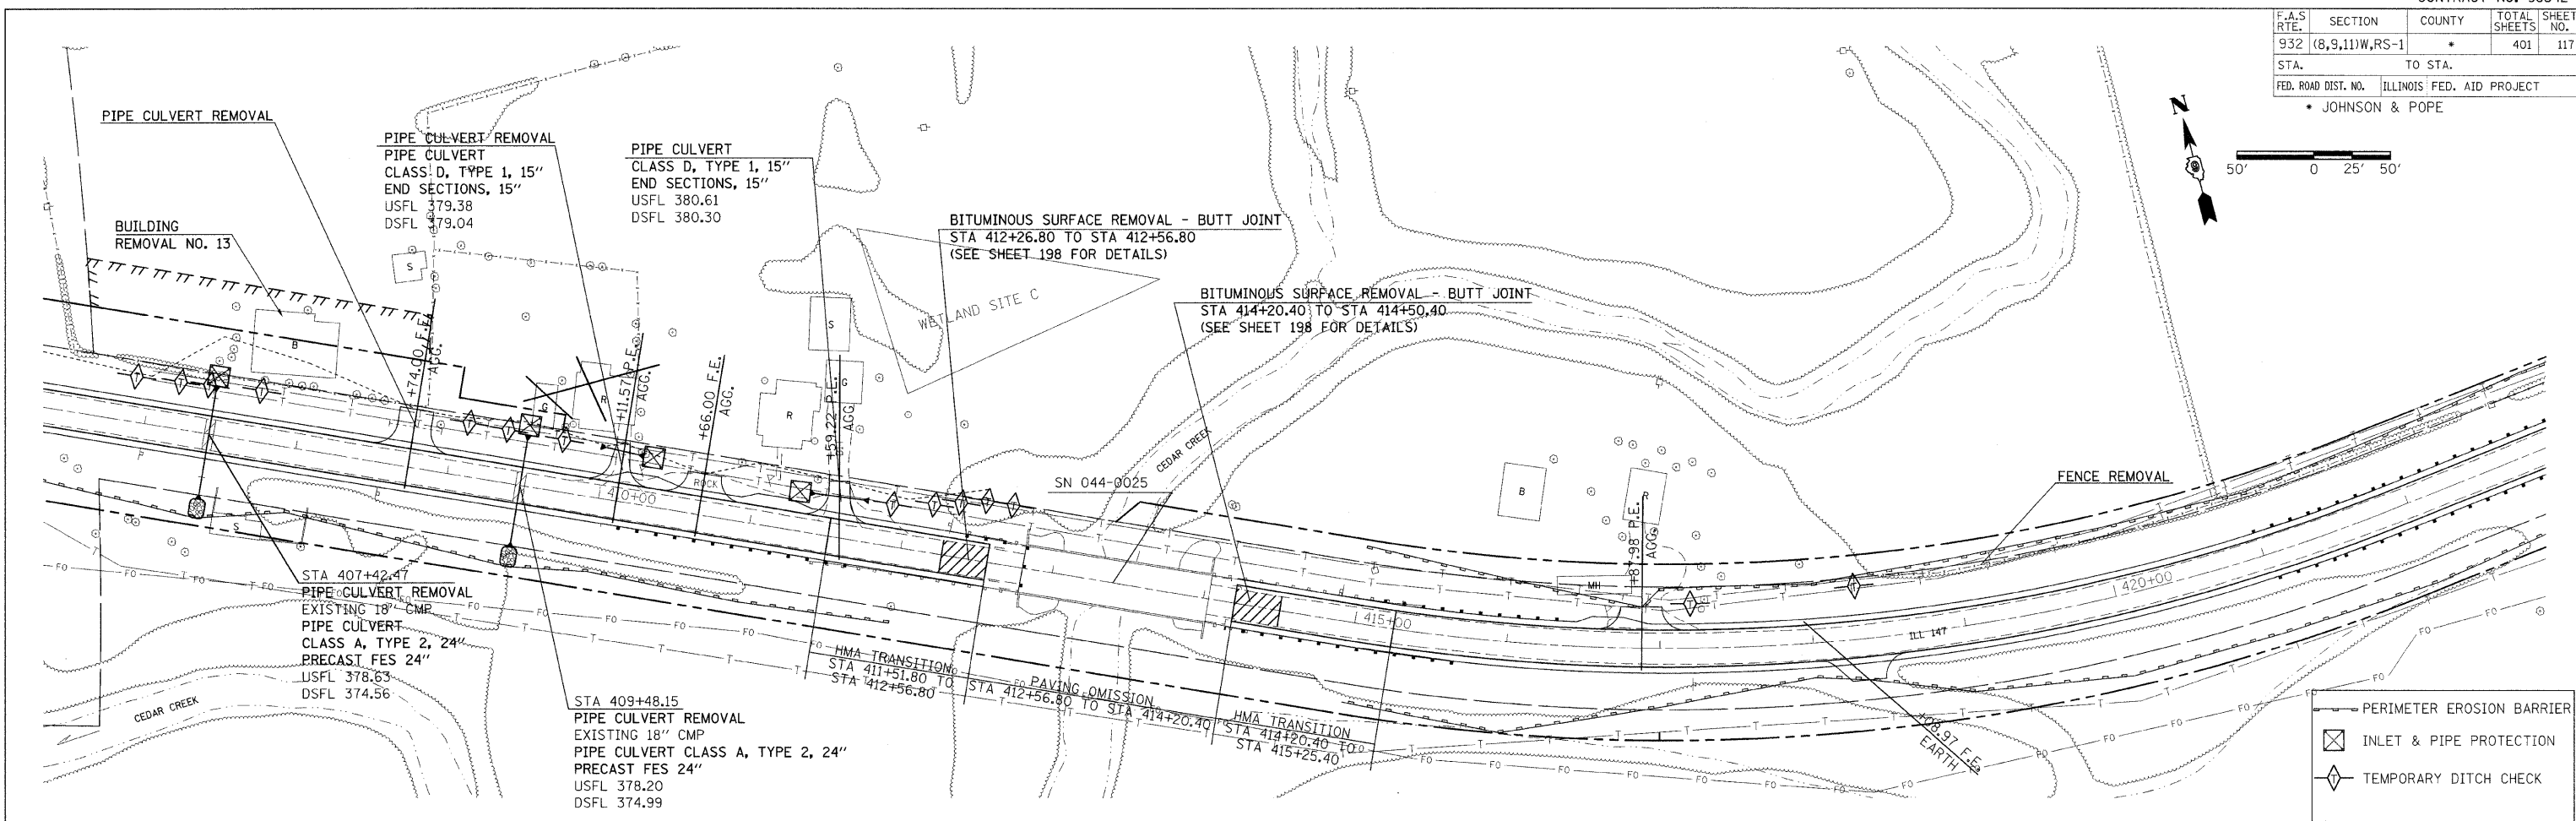

EROSION CONTROL PLAN SHEET STA 407+00 TO 422+00