
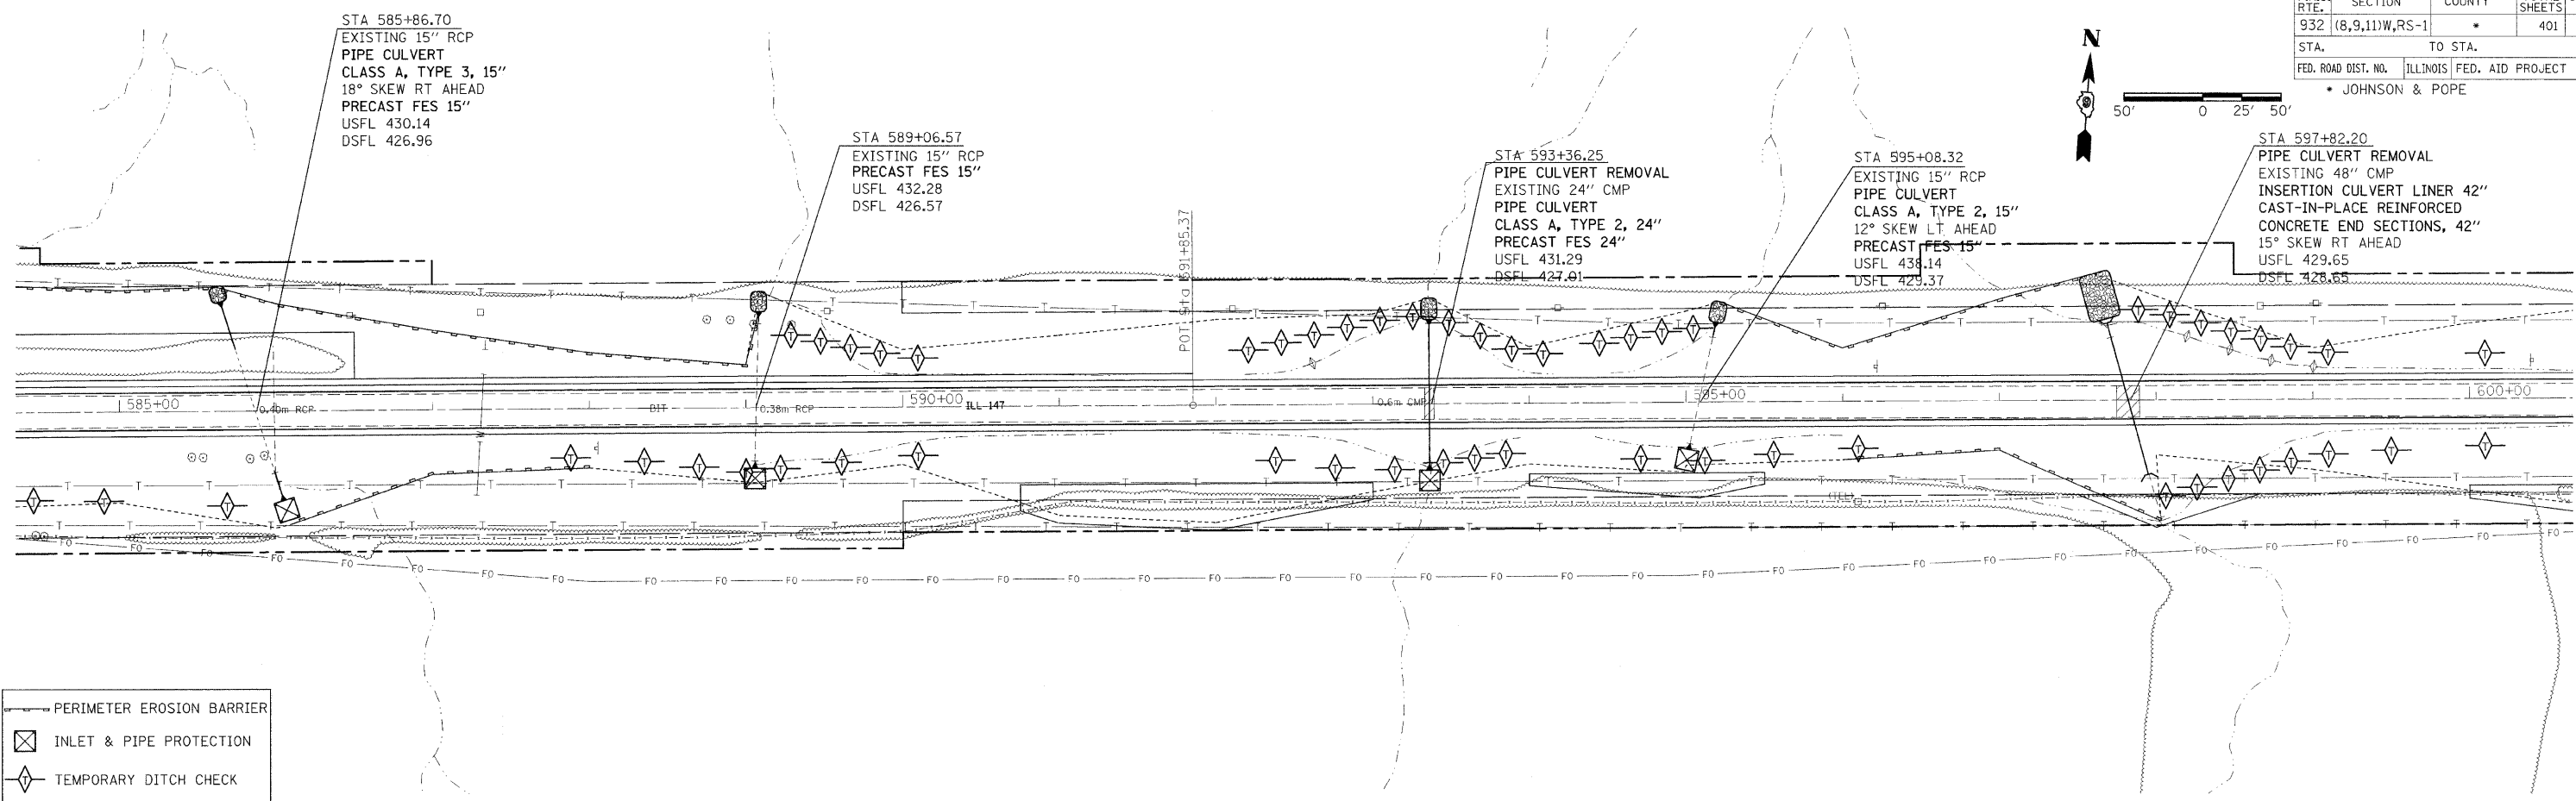



F.A.S. RTE.	SECTION	COUNTY	TOTAL SHEETS	SHEET NO.
932	(8,9,11)W,RS-1	*	401	129
STA.		TO STA.		
FED. ROAD DIST. NO.		ILLINOIS	FED. AID PROJECT	
* JOHNSON & POPE				

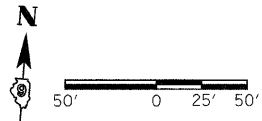

- PERIMETER EROSION BARRIER
- ⊠ INLET & PIPE PROTECTION
- ◇ TEMPORARY DITCH CHECK

PLAN	DATE	BY

PROFILE	DATE	BY

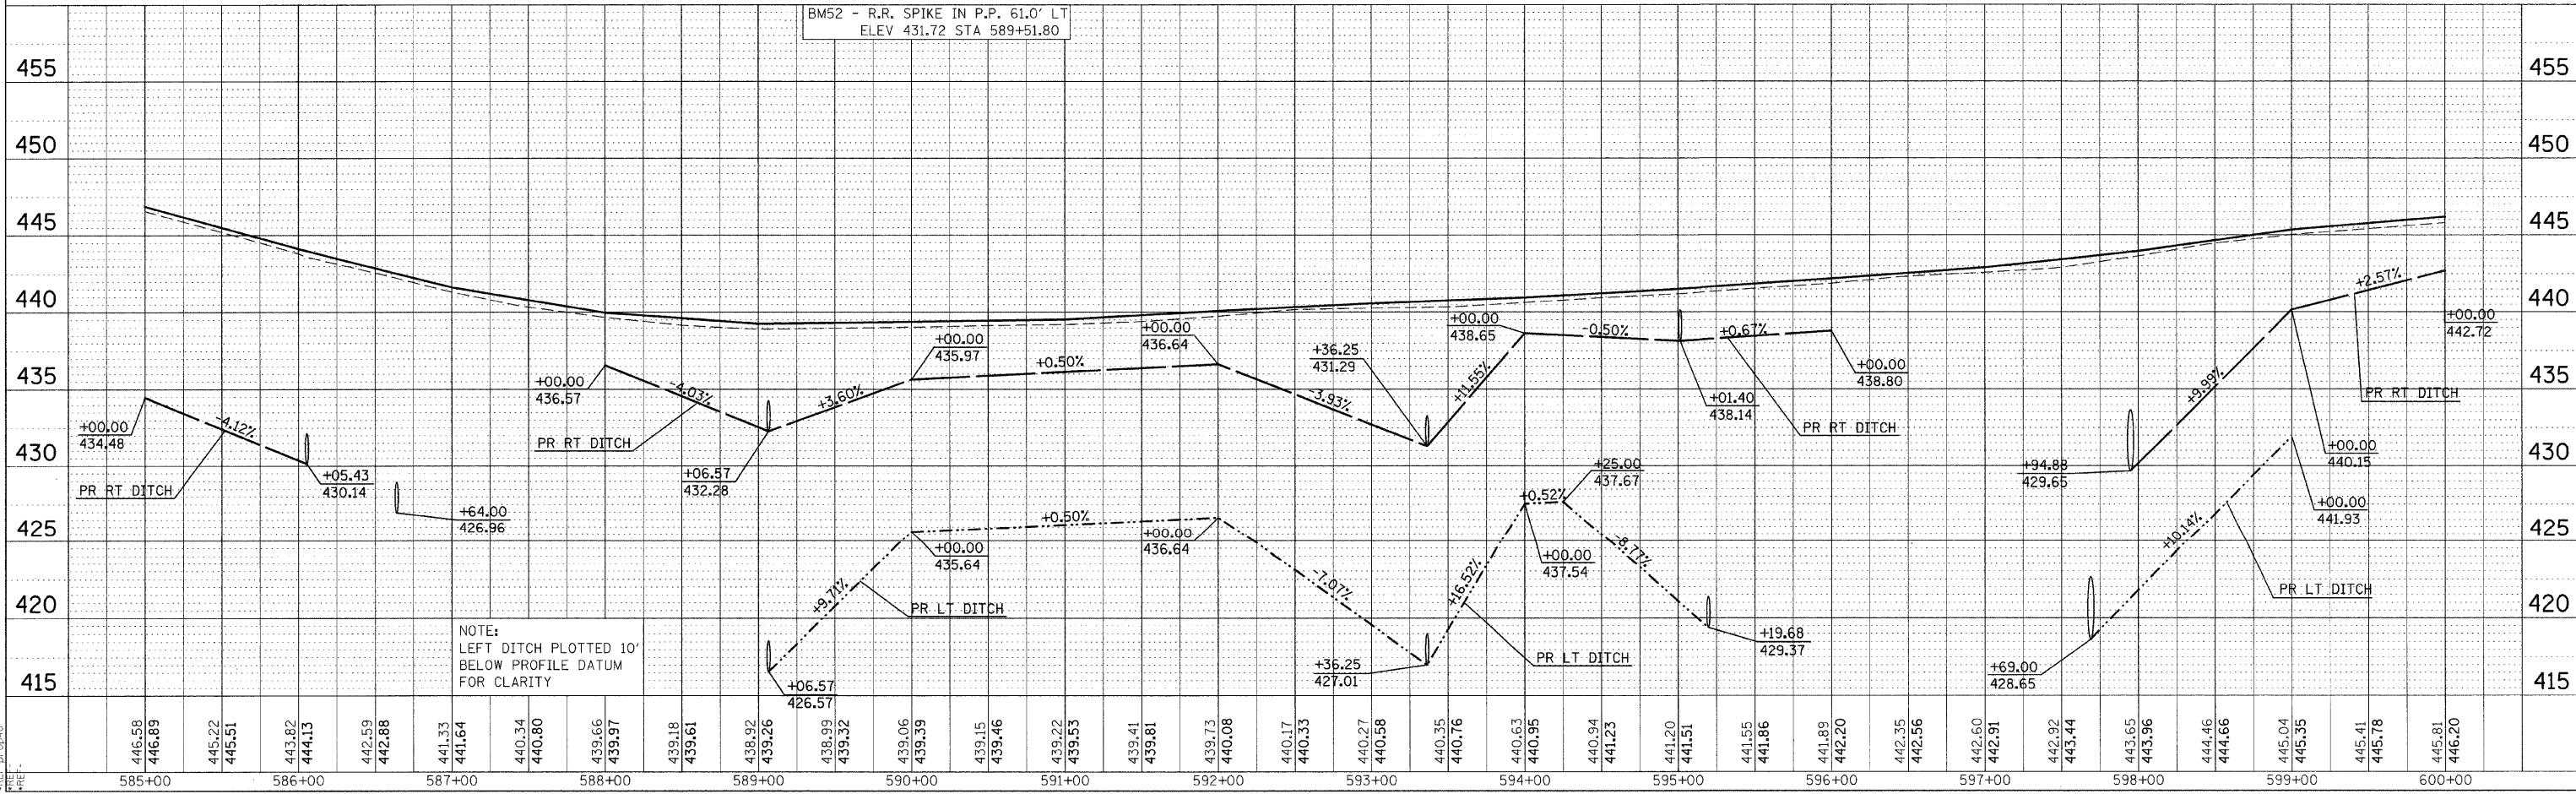

NOTE:
LEFT DITCH PLOTTED 10'
BELOW PROFILE DATUM
FOR CLARITY

EROSION CONTROL PLAN SHEET STA 585+00 TO 600+00

DATE-TIME
*REF-SP-040
*REF-PR-040