

F.A.S. RTE.	SECTION	COUNTY	TOTAL SHEETS	SHEET NO.
932	(8,9,11)W,RS-1	*	401	134
STA. TO STA.		ILLINOIS FED. AID PROJECT		
FED. ROAD DIST. NO.		* JOHNSON & POPE		

PIPE CULVERT REMOVAL
 PIPE CULVERT CLASS A,
 TYPE 1, 24"
 USFL 414.80
 DSFL 413.78

PIPE CULVERT REMOVAL
 PIPE CULVERT CLASS D,
 TYPE 1, 15"
 END SECTIONS 15"
 USFL 410.15
 DSFL 408.50

PIPE CULVERT REMOVAL

STA. 664+58.95 C FAS 932 =
 STA. 10+00.00 C CEDAR GROVE
 CHURCH ROAD



STA. 664+39.51 C FAS 932 =
 STA. 10+00.00 C GLENDALE SPUR

STA 671+01.31 RT
 EXISTING 6'X6' RCBC
 WITH CAST-IN-PLACE HEADWALLS
 2.1° SKEW RT AHEAD
 USFL 385.18
 DSFL 384.82

PIPE CULVERT REMOVAL
 PIPE CULVERT CLASS D,
 TYPE 2, 15"
 END SECTIONS 15"
 USFL 390.04
 DSFL 389.78

PIPE CULVERT REMOVAL
 PIPE CULVERT CLASS D,
 TYPE 1, 15"
 END SECTIONS 15"
 USFL 390.85
 DSFL 390.65

PIPE CULVERT REMOVAL
 PIPE CULVERT CLASS D,
 TYPE 1, 15"
 END SECTIONS 15"
 USFL 409.97
 DSFL 408.95

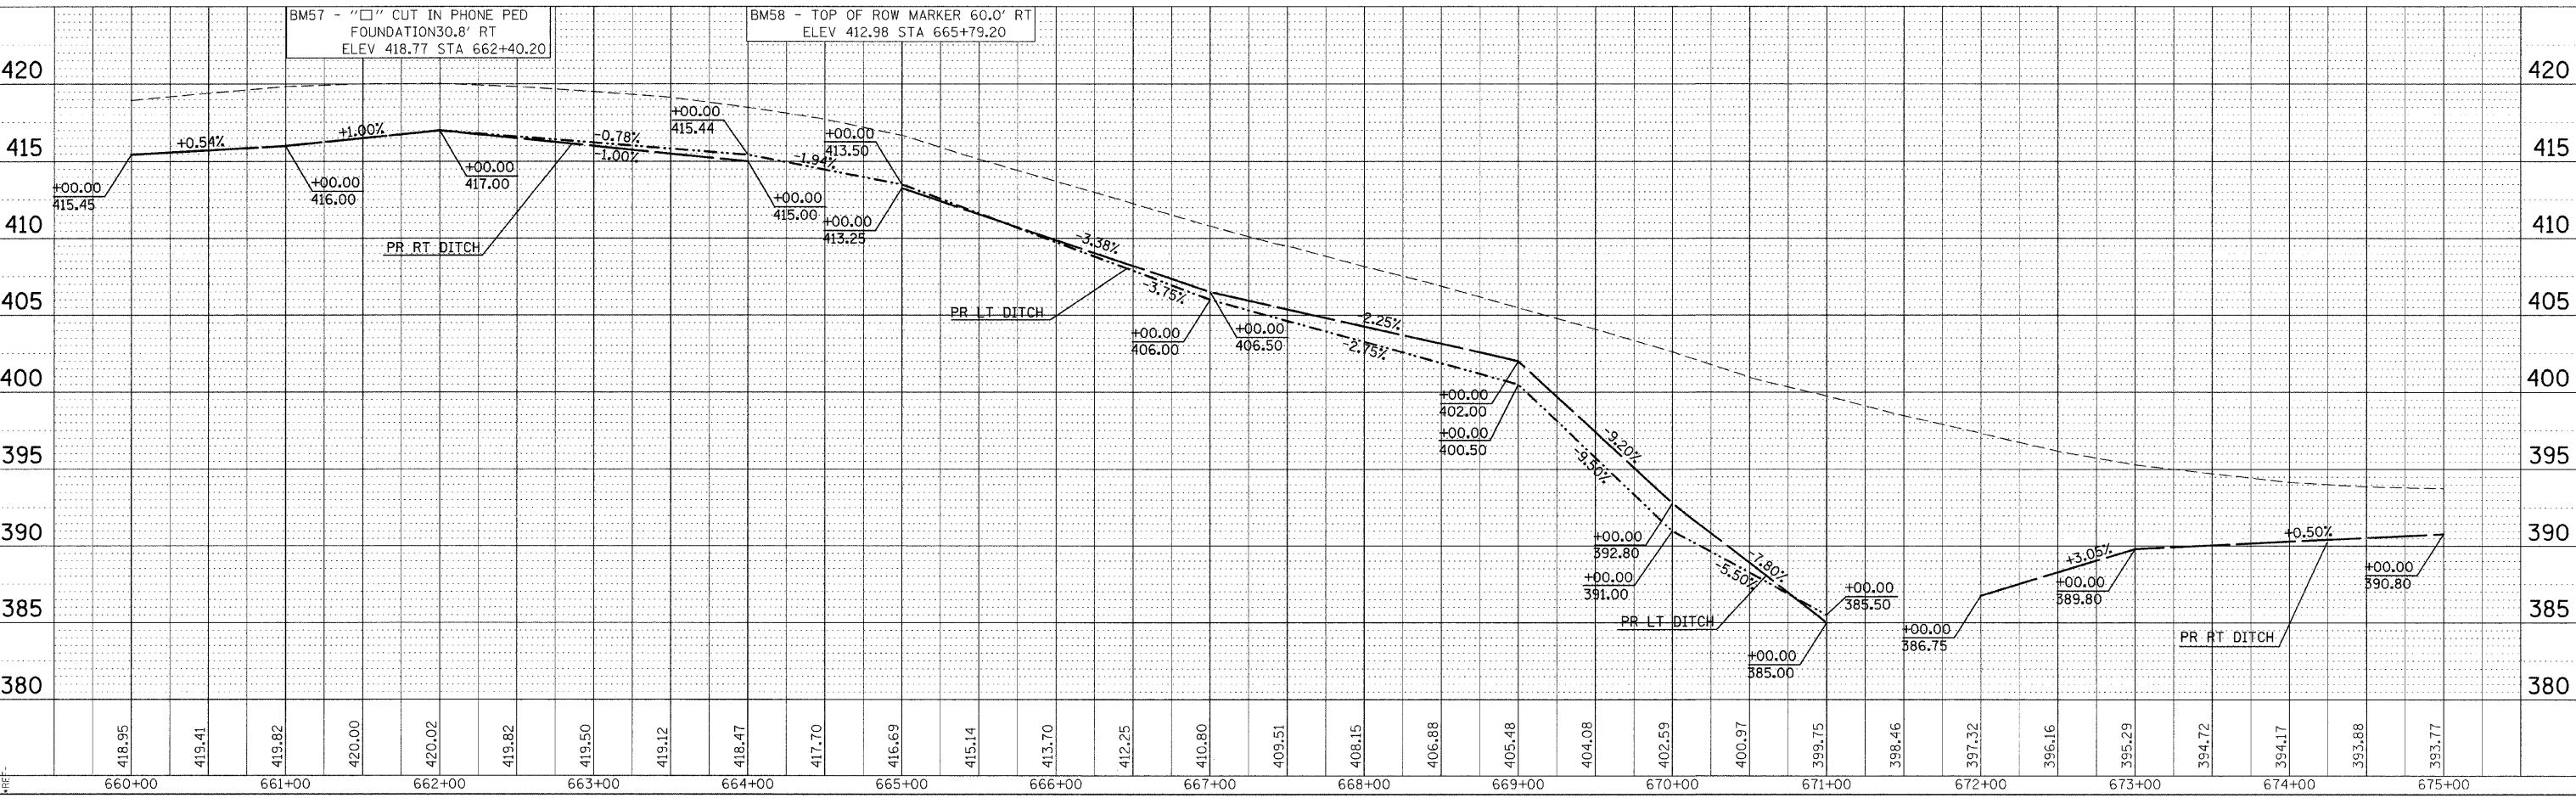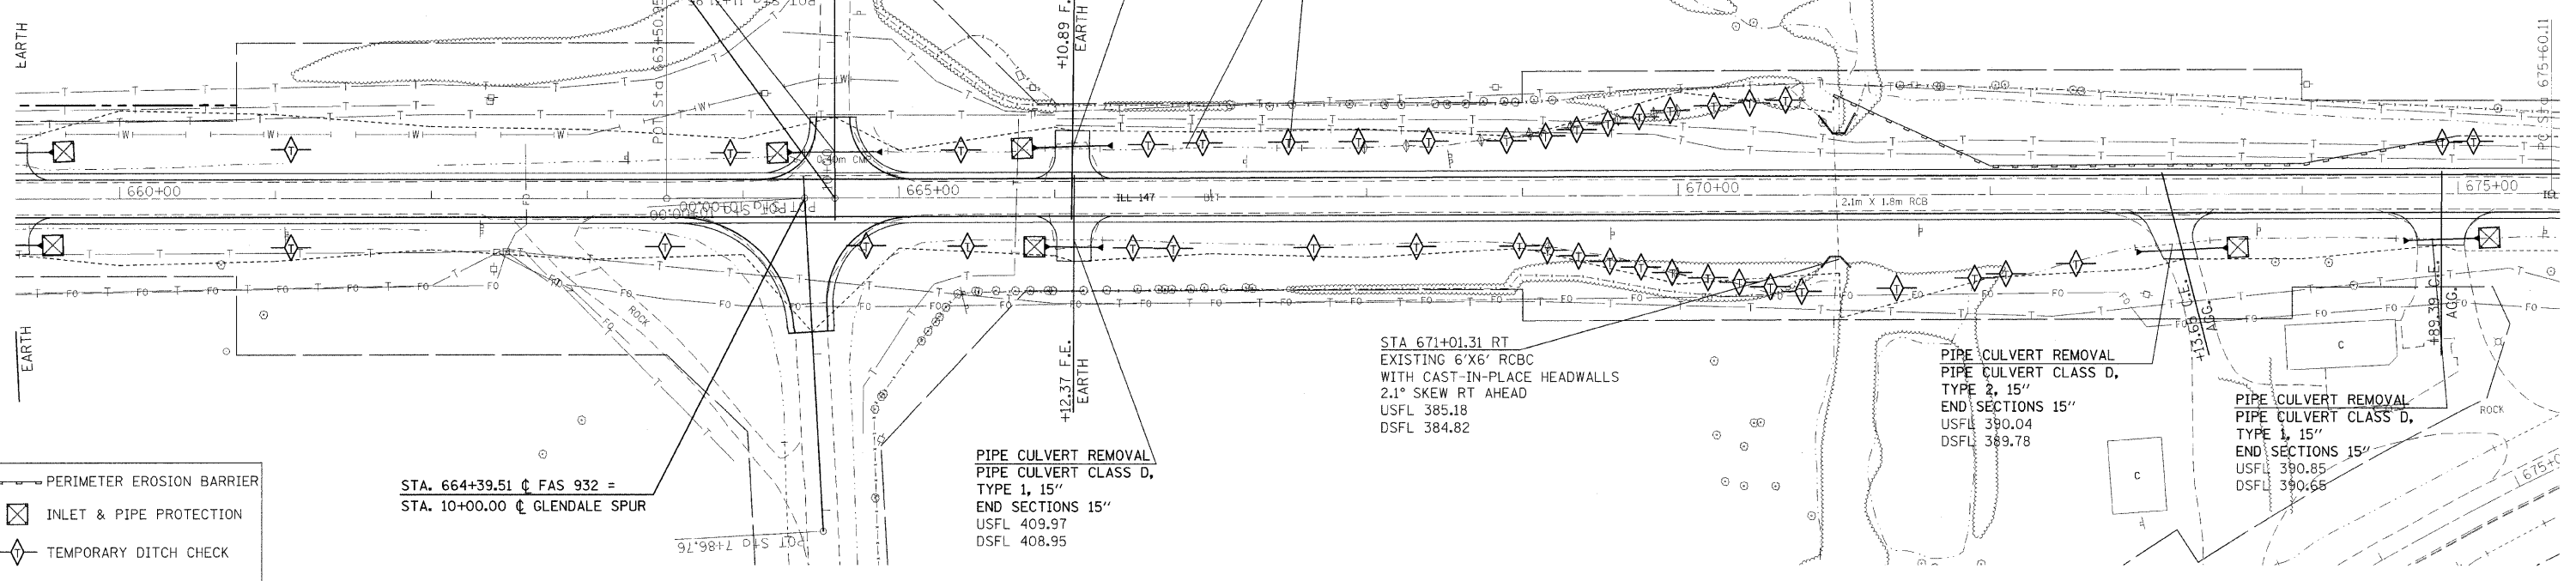

EROSION CONTROL PLAN SHEET STA 660+00 TO 675+00

PLAN	DATE
BY	
DATE	
BY	
DATE	
BY	
DATE	

PROFILE	DATE
BY	
DATE	
BY	
DATE	
BY	
DATE	

DATE-TIME
 REF: TSP045
 REF: PCD045