

MODEL: SQQ (Sheet) - 1
FILE NAME: c:\pw\work\pwr\green\md092054\ID468F45-shl-SQQ.dgn

CODE NO.	ITEM	UNIT	TOTAL QUANTITY	CONSTRUCTION CODE				
				80% FED/20% STATE	50 STATE/50 FED-L	37 STATE /63 FED-L	80 FED/ 13.3 STATE/6.7 CITY	80 FED / 20 STATE
				ROADWAY	PARKING	DRAINAGE	TRAFFIC SIGNALS	TRAFFIC SIGNALS
				0005	0005	0004	0021	0021
				STBG-URBAN	STBG-FLEX	STBG-FLEX	STBG-URBAN	STBG-URBAN
20100110	TREE REMOVAL (6 TO 15 UNITS DIAMETER)	UNIT	8	8				
20200100	EARTH EXCAVATION	CU YD	35	35				
20400800	FURNISHED EXCAVATION	CU YD	15	15				
20800150	TRENCH BACKFILL	CU YD	433	26		407		
21101615	TOPSOIL FURNISH AND PLACE, 4"	SQ YD	1049	1049				
21400100	GRADING AND SHAPING DITCHES	FOOT	1100	1100				
25000400	NITROGEN FERTILIZER NUTRIENT	POUND	13	13				
25000500	PHOSPHORUS FERTILIZER NUTRIENT	POUND	13	13				
25000600	POTASSIUM FERTILIZER NUTRIENT	POUND	13	13				
25200110	SODDING, SALT TOLERANT	SQ YD	1049	1049				
25200200	SUPPLEMENTAL WATERING	UNIT	9.4	9.4				
28000305	TEMPORARY DITCH CHECKS	FOOT	20	20				
28000500	INLET AND PIPE PROTECTION	EACH	22	22				
28100225	STONE RIPRAP, CLASS B3	TON	96	96				

USER NAME = david.green	DESIGNED -	REVISED -
	DRAWN -	REVISED -
	CHECKED -	REVISED -
PLOT DATE = 8/14/2025	DATE -	REVISED -

STATE OF ILLINOIS
DEPARTMENT OF TRANSPORTATION

SUMMARY OF QUANTITIES
FAP 702 (IL 117)

SCALE: SHEET 1 OF 10 SHEETS STA. TO STA.

F.A.P RTE.	SECTION	COUNTY	TOTAL SHEETS	SHEET NO.
702	(6CS)RS-2;114RS-5	WOODFORD	147	6
CONTRACT NO. 68F45				
ILLINOIS FED. AID PROJECT				

MODEL: SQQ [Sheet] - 2
FILE NAME: c:\pw\work\pwl\greendm\092054\ID468F45-shl-SQQ.dgn

CODE NO.	ITEM	UNIT	TOTAL QUANTITY	CONSTRUCTION CODE				
				80% FED/20% STATE	50 STATE/50 FED-L	37STATE /63 FED-L	80 FED/ 13.3 STATE/6.7 CITY	80 FED / 20 STATE
				ROADWAY	PARKING	DRAINAGE	TRAFFIC SIGNALS	TRAFFIC SIGNALS
				0005	ROADWAY	ROADWAY	SAFETY	SAFETY
				STBG-URBAN	0005	0004	0021	0021
				STBG-FLEX	STBG-FLEX	STBG-FLEX	STBG-URBAN	STBG-URBAN
28100227	STONE RIPRAP , CLASS B4	TON	6	6				
28100835	STONE DUMPED RIPRAP, CLASS B5	TON	2	2				
28200200	FILTER FABRIC	SQ YD	9	9				
31100300	SUBBASE GRANULAR MATERIAL, TYPE A 4"	SQ YD	1433	1433				
31101200	SUBBASE GRANULAR MATERIAL, TYPE B 4"	SQ YD	442	442				
31101800	SUBBASE GRANULAR MATERIAL, TYPE B 10"	SQ YD	17	17				
35300500	PORTLAND CEMENT CONCRETE BASE COURSE 10"	SQ YD	1381	1381				
40600295	POLYMERIZED BITUMINOUS MATERIALS (TACK COAT)	POUND	57878	55595	2283			
40600405	MATERIAL TRANSFER DEVICE	TON	7164	6809	355			
40600982	HOT-MIX ASPHALT SURFACE REMOVAL - BUTT JOINT	SQ YD	4180	4160	20			
40600990	TEMPORARY RAMP	SQ YD	654	654				
40603205	POLYMERIZED HOT-MIX ASPHALT BINDER COURSE, IL-9.5, N50	TON	3482	3482				
40604100	POLYMERIZED HOT-MIX ASPHALT SURFACE COURSE, IL-9.5FG, MIX "C", N50	TON	372	17	355			
40604162	POLYMERIZED HOT-MIX ASPHALT SURFACE COURSE, IL-9.5, MIX "D", N70	TON	3858	3858				

USER NAME = david.green	DESIGNED -	REVISED -
	DRAWN -	REVISED -
	CHECKED -	REVISED -
PLOT DATE = 8/14/2025	DATE -	REVISED -

STATE OF ILLINOIS
DEPARTMENT OF TRANSPORTATION

SUMMARY OF QUANTITIES
FAP 702 (IL 117)

SCALE: SHEET 2 OF 10 SHEETS STA. TO STA.

F.A.P RTE.	SECTION	COUNTY	TOTAL SHEETS	SHEET NO.
702	(6CS)RS-2;114RS-5	WOODFORD	147	7
CONTRACT NO. 68F45				
ILLINOIS FED. AID PROJECT				

MODEL: SQQ [Sheet] - 3
FILE NAME: c:\p\work\p\work\green\m\092054\ID468F45-shl-SQQ.dgn

CODE NO.	ITEM	UNIT	TOTAL QUANTITY	CONSTRUCTION CODE				
				80% FED/20% STATE	50 STATE/50 FED-L	37 STATE /63 FED-L	80 FED/ 13.3 STATE/6.7 CITY	80 FED / 20 STATE
				ROADWAY	PARKING	DRAINAGE	TRAFFIC SIGNALS	TRAFFIC SIGNALS
				0005	ROADWAY	ROADWAY	SAFETY	SAFETY
				STBG-URBAN	0005	0004	0021	0021
				STBG-FLEX	STBG-FLEX	STBG-FLEX	STBG-URBAN	STBG-URBAN
40800050	INCIDENTAL HOT-MIX ASPHALT SURFACING	TON	319	319				
42300400	PORTLAND CEMENT CONCRETE DRIVEWAY PAVEMENT, 8 INCH	SQ YD	395	395				
42400100	PORTLAND CEMENT CONCRETE SIDEWALK 4 INCH	SQ FT	7637	7637				
* 42400800	DETECTABLE WARNINGS	SQ FT	441	441				
44000100	PAVEMENT REMOVAL	SQ YD	1688	1688				
44000157	HOT-MIX ASPHALT SURFACE REMOVAL, 2"	SQ YD	3304	154	3150			
44000163	HOT-MIX ASPHALT SURFACE REMOVAL, 3 1/2"	SQ YD	8035	8035				
44000164	HOT-MIX ASPHALT SURFACE REMOVAL, 3 3/4"	SQ YD	28143	28143				
44000200	DRIVEWAY PAVEMENT REMOVAL	SQ YD	403	403				
44000500	COMBINATION CURB AND GUTTER REMOVAL	FOOT	2213	2213				
44000600	SIDEWALK REMOVAL	SQ FT	8984	8984				
44201815	CLASS D PATCHES, TYPE II, 14 INCH	SQ YD	314	314				
44201819	CLASS D PATCHES, TYPE III, 14 INCH	SQ YD	110	110				
44201821	CLASS D PATCHES, TYPE IV, 14 INCH	SQ YD	347	347				

*= SPECIALTY ITEM

USER NAME = david.green	DESIGNED -	REVISED -
	DRAWN -	REVISED -
	CHECKED -	REVISED -
PLOT DATE = 8/14/2025	DATE -	REVISED -

STATE OF ILLINOIS
DEPARTMENT OF TRANSPORTATION

SUMMARY OF QUANTITIES
FAP 702 (IL 117)

SCALE: SHEET 3 OF 10 SHEETS STA. TO STA.

F.A.P RTE.	SECTION	COUNTY	TOTAL SHEETS	SHEET NO.
702	(6CS)RS-2;114RS-5	WOODFORD	147	8
CONTRACT NO. 68F45				
ILLINOIS FED. AID PROJECT				

MODEL: SQQ [Sheet] - 4
FILE NAME: c:\pw\work\pwl\green\md092054\ID468F45-shl-SQQ.dgn

CODE NO.	ITEM	UNIT	TOTAL QUANTITY	CONSTRUCTION CODE				
				80% FED/20% STATE	50 STATE/50 FED-L	37 STATE /63 FED-L	80 FED/ 13.3 STATE/6.7 CITY	80 FED / 20 STATE
				ROADWAY	PARKING	DRAINAGE	TRAFFIC SIGNALS	TRAFFIC SIGNALS
				0005	0005	0004	0021	0021
				STBG-URBAN	STBG-FLEX	STBG-FLEX	STBG-URBAN	STBG-URBAN
48101200	AGGREGATE SHOULDERS, TYPE B	TON	117	117				
48203029	HOT-MIX ASPHALT SHOULDERS, 8"	SQ YD	1871	1871				
50104400	CONCRETE HEADWALL REMOVAL	EACH	1	1				
50105220	PIPE CULVERT REMOVAL	FOOT	54	54				
50901760	PIPE HANDRAIL	FOOT	235	235				
542A0220	PIPE CULVERTS, CLASS A, TYPE 1 15"	FOOT	123	123				
54213660	PRECAST REINFORCED CONCRETE FLARED END SECTIONS 15"	EACH	3	3				
550A0070	STORM SEWERS, CLASS A, TYPE 1 15"	FOOT	80	80				
550A0160	STORM SEWERS, CLASS A, TYPE 1 36"	FOOT	49			49		
550A0340	STORM SEWERS, CLASS A, TYPE 2 42"	FOOT	1	1				
550A0360	STORM SEWERS, CLASS A, TYPE 2 15"	FOOT	26	26				
550A0380	STORM SEWERS, CLASS A, TYPE 2 18"	FOOT	25			25		
550A0450	STORM SEWERS, CLASS A, TYPE 2 36"	FOOT	257			257		
55100500	STORM SEWER REMOVAL 12"	FOOT	540	540				

USER NAME = david.green	DESIGNED -	REVISED -
	DRAWN -	REVISED -
	CHECKED -	REVISED -
PLOT DATE = 8/14/2025	DATE -	REVISED -

STATE OF ILLINOIS
DEPARTMENT OF TRANSPORTATION

SUMMARY OF QUANTITIES
FAP 702 (IL 117)

SCALE: SHEET 4 OF 10 SHEETS STA. TO STA.

F.A.P. RTE.	SECTION	COUNTY	TOTAL SHEETS	SHEET NO.
702	(6CS)RS-2;114RS-5	WOODFORD	147	9
CONTRACT NO. 68F45				
ILLINOIS FED. AID PROJECT				

MODEL: SQQ [Sheet] - 5
FILE NAME: c:\p\work\p\work\green\m\092054\ID468F45-shl-SQQ.dgn

CODE NO.	ITEM	UNIT	TOTAL QUANTITY	CONSTRUCTION CODE				
				80% FED/20% STATE	50 STATE/50 FED-L	37 STATE /63 FED-L	80 FED/ 13.3 STATE/6.7CITY	80 FED / 20 STATE
				ROADWAY	PARKING	DRAINAGE	TRAFFIC SIGNALS	TRAFFIC SIGNALS
				0005	ROADWAY	ROADWAY	SAFETY	SAFETY
				STBG-URBAN	0005	0004	0021	0021
				STBG-FLEX	STBG-FLEX	STBG-URBAN	STBG-URBAN	STBG-URBAN
55100700	STORM SEWER REMOVAL 15"	FOOT	37	37				
60300350	MANHOLE FRAMES TO BE ADJUSTED	EACH	2	2				
60500040	REMOVING MANHOLES	EACH	2	2				
60500060	REMOVING INLETS	EACH	5	5				
60603800	COMBINATION CONCRETE CURB AND GUTTER, TYPE B-6.12	FOOT	787	787				
60604400	COMBINATION CONCRETE CURB AND GUTTER, TYPE B-6.18	FOOT	35	35				
60605000	COMBINATION CONCRETE CURB AND GUTTER, TYPE B-6.24	FOOT	1591	1591				
60619600	CONCRETE MEDIAN, TYPE SB-6.12	SQ FT	390	390				
60920018	PIPE CULVERTS TO BE CLEANED 18"	FOOT	556	556				
* 66900200	NON-SPECIAL WASTE DISPOSAL	CU YD	515	515				
* 66900530	SOIL DISPOSAL ANALYSIS	EACH	4	4				
* 66901001	REGULATED SUBSTANCES PRE-CONSTRUCTION PLAN	L SUM	1	1				
* 66901003	REGULATED SUBSTANCES FINAL CONSTRUCTION REPORT	L SUM	1	1				
* 66901006	REGULATED SUBSTANCES MONITORING	CAL DA	23	23				

*= SPECIALTY ITEM

USER NAME = david.green	DESIGNED -	REVISED -
	DRAWN -	REVISED -
	CHECKED -	REVISED -
PLOT DATE = 8/14/2025	DATE -	REVISED -

STATE OF ILLINOIS
DEPARTMENT OF TRANSPORTATION

SUMMARY OF QUANTITIES
FAP 702 (IL 117)

SCALE: SHEET 5 OF 10 SHEETS STA. TO STA.

F.A.P RTE.	SECTION	COUNTY	TOTAL SHEETS	SHEET NO.
702	(6CS)RS-2;114RS-5	WOODFORD	147	10
CONTRACT NO. 68F45				
ILLINOIS FED. AID PROJECT				

MODEL: SQQ [Sheet] - 6
FILE NAME: c:\p\work\p\id\green\md\092054\ID468F45-shl-SQQ.dgn

CODE NO.	ITEM	UNIT	TOTAL QUANTITY	CONSTRUCTION CODE				
				80% FED/20% STATE	50 STATE/50 FED-L	37 STATE /63 FED-L	80 FED/ 13.3 STATE/6.7 CITY	80 FED / 20 STATE
				ROADWAY	PARKING	DRAINAGE	TRAFFIC SIGNALS	TRAFFIC SIGNALS
				0005	ROADWAY	ROADWAY	SAFETY	SAFETY
				STBG-URBAN	0005	0004	0021	0021
				STBG-FLEX	STBG-FLEX	STBG-FLEX	STBG-URBAN	STBG-URBAN
67000400	ENGINEER'S FIELD OFFICE, TYPE A	CAL MO	7	7				
67100100	MOBILIZATION	L SUM	1	1				
70102620	TRAFFIC CONTROL AND PROTECTION, STANDARD 701501	L SUM	1	1				
70102622	TRAFFIC CONTROL AND PROTECTION, STANDARD 701502	L SUM	1	1				
70102635	TRAFFIC CONTROL AND PROTECTION, STANDARD 701701	L SUM	1	1				
70102640	TRAFFIC CONTROL AND PROTECTION, STANDARD 701801	L SUM	1	1				
70103815	TRAFFIC CONTROL SURVEILLANCE	CAL DA	10	10				
70107025	CHANGEABLE MESSAGE SIGN	CAL DA	28	28				
70300100	SHORT TERM PAVEMENT MARKING	FOOT	3582	3582				
70300150	SHORT TERM PAVEMENT MARKING REMOVAL	SQ FT	917	917				
* 72000100	SIGN PANEL - TYPE 1	SQ FT	117	117				
* 72400100	REMOVE SIGN PANEL ASSEMBLY - TYPE A	EACH	2	2				
* 72400205	REMOVE AND RELOCATE SIGN PANEL ASSEMBLY - TYPE A	EACH	1	1				
* 72400500	RELOCATE SIGN PANEL ASSEMBLY - TYPE A	EACH	3	3				

*= SPECIALTY ITEM

USER NAME = david.green	DESIGNED -	REVISED -
	DRAWN -	REVISED -
	CHECKED -	REVISED -
PLOT DATE = 8/14/2025	DATE -	REVISED -

STATE OF ILLINOIS
DEPARTMENT OF TRANSPORTATION

SUMMARY OF QUANTITIES
FAP 702 (IL 117)

SCALE: SHEET 6 OF 10 SHEETS STA. TO STA.

F.A.P RTE.	SECTION	COUNTY	TOTAL SHEETS	SHEET NO.
702	(6CS)RS-2;114RS-5	WOODFORD	147	11
CONTRACT NO. 68F45				
ILLINOIS FED. AID PROJECT				

MODEL: SQQ (Sheet) - 7
FILE NAME: c:\pwworking\dwg\green\m0902054\ID468F45-shl-SQQ.dgn

CODE NO.	ITEM	UNIT	TOTAL QUANTITY	CONSTRUCTION CODE				
				80% FED/20% STATE	50 STATE/50 FED-L	37 STATE /63 FED-L	80 FED/ 13.3 STATE/6.7 CITY	80 FED / 20 STATE
				ROADWAY	PARKING	DRAINAGE	TRAFFIC SIGNALS	TRAFFIC SIGNALS
				0005	0005	0004	0021	0021
				STBG-URBAN	STBG-FLEX	STBG-FLEX	STBG-URBAN	STBG-URBAN
72800100	TELESCOPING STEEL SIGN SUPPORT	FOOT	185	185				
73100100	BASE FOR TELESCOPING STEEL SIGN SUPPORT	EACH	14	14				
* 78001100	PAINT PAVEMENT MARKING - LETTERS AND SYMBOLS	SQ FT	6		6			
* 78001110	PAINT PAVEMENT MARKING - LINE 4"	FOOT	460	44	416			
* 78001130	PAINT PAVEMENT MARKING - LINE 6"	FOOT	418	418				
* 78001180	PAINT PAVEMENT MARKING - LINE 24"	FOOT	148	148				
* 78009000	MODIFIED URETHANE PAVEMENT MARKING - LETTERS AND SYMBOLS	SQ FT	464	464				
* 78009004	MODIFIED URETHANE PAVEMENT MARKING - LINE 4"	FOOT	15823	15823				
* 78009006	MODIFIED URETHANE PAVEMENT MARKING - LINE 6"	FOOT	14655	14655				
* 78009008	MODIFIED URETHANE PAVEMENT MARKING - LINE 8"	FOOT	1201	1201				
* 78009012	MODIFIED URETHANE PAVEMENT MARKING - LINE 12"	FOOT	634	634				
* 78009024	MODIFIED URETHANE PAVEMENT MARKING - LINE 24"	FOOT	759	759				
* 78011000	GROOVING FOR RECESSED PAVEMENT MARKING, LETTERS AND SYMBOLS	SQ FT	501	501				
* 78011025	GROOVING FOR RECESSED PAVEMENT MARKING 5"	FOOT	15156	15156				

*= SPECIALTY ITEM

USER NAME = david.green	DESIGNED -	REVISED -
	DRAWN -	REVISED -
	CHECKED -	REVISED -
PLOT DATE = 8/14/2025	DATE -	REVISED -

STATE OF ILLINOIS
DEPARTMENT OF TRANSPORTATION

SUMMARY OF QUANTITIES
FAP 702 (IL 117)

SCALE: SHEET 7 OF 10 SHEETS STA. TO STA.

F.A.P. RTE.	SECTION	COUNTY	TOTAL SHEETS	SHEET NO.
702	(6CS)RS-2;114RS-5	WOODFORD	147	12
CONTRACT NO. 68F45				
ILLINOIS FED. AID PROJECT				

MODEL: SQQ [Sheet] - 8
FILE NAME: c:\p\work\p\dwg\green\md092054\ID468F45-shl-SQQ.dgn

					CONSTRUCTION CODE				
					80% FED/20% STATE	50 STATE/50 FED-L	37 STATE /63 FED-L	FED/ 13.3 STATE/6.7 CITY	80 FED / 20 STATE
					ROADWAY	PARKING	DRAINAGE	TRAFFIC SIGNALS	TRAFFIC SIGNALS
					0005	0005	0004	0021	0021
					STBG-URBAN	STBG-FLEX	STBG-FLEX	STBG-URBAN	STBG-URBAN
CODE NO.	ITEM	UNIT	TOTAL QUANTITY						
* 78011035	GROOVING FOR RECESSED PAVEMENT MARKING 7"	FOOT	14655	14655					
* 78011045	GROOVING FOR RECESSED PAVEMENT MARKING 9"	FOOT	1038	1038					
* 78011065	GROOVING FOR RECESSED PAVEMENT MARKING 13"	FOOT	505	505					
* 78011125	GROOVING FOR RECESSED PAVEMENT MARKING 25"	FOOT	728	728					
* 78100100	RAISED REFLECTIVE PAVEMENT MARKER	EACH	248	248					
* 78200020	CURB REFLECTORS	EACH	10	10					
78300200	RAISED REFLECTIVE PAVEMENT MARKER REMOVAL	EACH	139	139					
78300202	PAVEMENT MARKING REMOVAL - WATER BLASTING	SQ FT	570	570					
X1400326	RECTANGULAR RAPID FLASHING BEACON ASSEMBLY (COMPLETE)	EACH	6	6					
X2020060	EXCAVATING AND GRADING EXISTING SHOULDER, (SPECIAL)	UNIT	44	44					
X4240440	PORTLAND CEMENT CONCRETE SIDEWALK 6 INCH (SPECIAL)	SQ FT	1746	1746					
X5619210	WATER VALVES TO BE ADJUSTED (SPECIAL)	EACH	11	11					
X6020080	INLETS, TYPE G-1, DOUBLE	EACH	1	1					
X6020082	INLETS, TYPE G-1	EACH	4	4					

*= SPECIALTY ITEM

USER NAME = david.green	DESIGNED -	REVISED -
	DRAWN -	REVISED -
	CHECKED -	REVISED -
PLOT DATE = 8/14/2025	DATE -	REVISED -

STATE OF ILLINOIS
DEPARTMENT OF TRANSPORTATION

SCALE: SHEET 8 OF 10 SHEETS STA. TO STA.

F.A.P RTE.	SECTION	COUNTY	TOTAL SHEETS	SHEET NO.
702	(6CS)RS-2;114RS-5	WOODFORD	147	13
CONTRACT NO. 68F45				
ILLINOIS FED. AID PROJECT				

MODEL: SQQ [Sheet] - 9
FILE NAME: c:\pw\work\pwid\greendm\092054\ID468F45-shl-SQQ.dgn

				CONSTRUCTION CODE				
CODE NO.	ITEM	UNIT	TOTAL QUANTITY	80% FED/20% STATE	50 STATE/50 FED-L	37 STATE /63 FED-L	80 FED/ 13.3 STATE/6.7 CITY	80 FED / 20 STATE
				ROADWAY	PARKING	DRAINAGE	TRAFFIC SIGNALS	TRAFFIC SIGNALS
				0005	ROADWAY	ROADWAY	SAFETY	SAFETY
				STBG-URBAN	STBG-FLEX	STBG-FLEX	STBG-URBAN	STBG-URBAN
X6021065	INLETS, TYPE G-1 (SPECIAL)	EACH	3	3				
X6021814	INLET-MANHOLE, TYPE G-1, 4' DIAMETER	EACH	6	6				
X6021815	INLET-MANHOLE, TYPE G-1, 5' DIAMETER	EACH	2	2				
X6021824	INLET-MANHOLE, TYPE G-1, 4' DIAMETER (SPECIAL)	EACH	1	1				
X6021825	INLET-MANHOLE, TYPE G-1, 5' DIAMETER (SPECIAL)	EACH	5			5		
X6025600	MANHOLES TO BE ADJUSTED (SPECIAL)	EACH	5	5				
X6026200	INLETS TO BE ADJUSTED (SPECIAL)	EACH	8	8				
X6050500	REMOVE FRAME AND GRATES (SPECIAL)	EACH	1	1				
X7200203	DETOUR SIGNING	L SUM	1	1				
X8301801	WOODEN POLE REMOVAL	EACH	1	1				
X8891011	VIDEO VEHICLE DETECTION SYSTEM, 3 CAMERA	EACH	1				1	
X8891013	VIDEO VEHICLE DETECTION SYSTEM, 4 CAMERA	EACH	1					1
XZ013798	CONSTRUCTION STATION LAYOUT	L SUM	1	1				
Z0003855	BICYCLE RACKS	EACH	1	1				

USER NAME = david.green	DESIGNED -	REVISED -
	DRAWN -	REVISED -
	CHECKED -	REVISED -
PLOT DATE = 8/14/2025	DATE -	REVISED -

STATE OF ILLINOIS
DEPARTMENT OF TRANSPORTATION

SCALE: SHEET 9 OF 10 SHEETS STA. TO STA.

F.A.P RTE.	SECTION	COUNTY	TOTAL SHEETS	SHEET NO.
702	(6CS)RS-2;114RS-5	WOODFORD	147	14
ILLINOIS FED. AID PROJECT			CONTRACT NO. 68F45	

MODEL: Schedule (Sheet) - 1
FILE NAME: c:\paw_work\paw\tdolgreend\md092054\ID468F45-shlt-schedule.dgn

EARTHWORK & LANDSCAPE TABLE															
LOCATION				EARTH EXCAVATION	FURNISHED EXCAVATION	TEMPORARY DITCH CHECKS	PIPE CULVERTS TO BE CLEANED, 18"	GRADING & SHAPING DITCHES	TOPSOIL FURNISH AND PLACE 4"	SODDING, SALT TOLERANT	NITROGEN FERTILIZER NUTRIENT	PHOSPHORUS FERTILIZER NUTRIENT	POTASSIUM FERTILIZER NUTRIENT	SUPPLEMENTAL WATERING	
						10' EACH					60 LB/ACRE	60 LB/ACRE	60 LB/ACRE	3 GAL/SQ YD	
				CU YD	CU YD	FOOT	FOOT	FOOT	SQ YD	SQ YD	POUND	POUND	POUND	3 APPLICATIONS	
														UNIT	
IL 117															
RT															
STA.	60+75.0	TO	61+85.0				48.0	110.0							
STA.	78+87.0	TO	79+47.0				60.0								
STA.	81+66.0	TO	82+08.0				42.0								
STA.	95+40.0	TO	100+00.0			20.0		460.0							
STA.	122+83.0	TO	127+00.0						469.5	469.5	5.8	5.8	5.8		4.23
STA.	127+50.0	TO	130+05.0						38.2	38.2	0.5	0.5	0.5		0.34
LT															
STA.	47+75.0	TO	48+25.0					50.0							
STA.	52+64.0	TO	53+39.0				27.0	75.0							
STA.	53+72.0	TO	53+97.0				25.0	25.0							
STA.	54+45.0	TO	55+45.0				147.0	100.0							
STA.	60+25.0	TO	63+05.0					280.0							
STA.	94+63.0	TO	95+31.0				50.0								
STA.	96+60.0	TO	97+10.0				50.0								
STA.	97+50.0	TO	98+15.0				65.0								
STA.	98+65.0	TO	99+07.0				42.0								
STA.	123+10.0	TO	124+00.0						66.9	66.9	0.8	0.8	0.8		0.60
STA.	125+85.0	TO	126+30.0						49.9	49.9	0.6	0.6	0.6		0.45
STA.	126+60.0	TO	129+95.0						146.6	146.6	1.8	1.8	1.8		1.32
STA.	139+16.0	TO	139+66.0		7.1				21.2	21.2	0.3	0.3	0.3		0.19
MID-BLOCK - EUREKA MIDDLE															
EAST				1.4					26.0	26.0	0.3	0.3	0.3		0.23
WEST				13.9	6.8				56.0	56.0	0.7	0.7	0.7		0.50
W SUNNY LN / REAGAN DR															
NW QUAD									29.0	29.0	0.4	0.4	0.4		0.26
COLLEGE AVE															
SE QUAD									24.1	24.1	0.3	0.3	0.3		0.22
SW QUAD									6.2	6.2	0.1	0.1	0.1		0.06
BURTON ST															
NW QUAD									115.9	115.9	1.4	1.4	1.4		1.04
SW QUAD				1.2											
CRUGER AVE															
CHURCH HANDICAP RAMP				0.9											
SW QUAD				0.8											
NW QUAD				0.4											
NE QUAD				0.5											
SE QUAD				0.3											
EUREKA AVE															
SW QUAD				2.5											
NW QUAD				3.5											
NE QUAD				9.1											
SE QUAD				2.0											
SUBTOTAL				36.5	13.9	20.0	556.0	1100.0	1049.5	1049.5	13.0	13.0	13.0		9.45
TOTAL				35.0	15.0	20.0	556.0	1100.0	1049.0	1049.0	13.0	13.0	13.0		9.4

* TO BE USED FOR INSTANCES OCCURING UNDER ART. 252.09 AND PER JOB SPECIFIC NOTE

LOCATION	INLET & PIPE PROTECTION
	EACH
NE QUADRANT- EUREKA AVE.	1.0
LT. STA. 126+86	1.0
LT. STA. 126+80	1.0
RT. STA. 126+92	1.0
RT. STA. 126+64	1.0
RT. STA. 126+36	1.0
RT. STA. 125+54	1.0
RT. STA. 123+80	1.0
LT. STA. 123+80	1.0
RT. STA. 123+64	1.0
LT. STA. 123+64	1.0
RT. STA. 123+11	1.0
LT. STA. 123+11	1.0
RT. STA. 123+03	1.0
RT. STA. 122+26	1.0
LT. STA. 122+84	1.0
NE QUADRANT-E. CRUGER AVE.	1.0
NW QUADRANT- BURTON AVE.	1.0
NE QUADRANT- CONOVER AVE.	1.0
SW QUADRANT- GLORIA AVE.	1.0
NE QUADRANT - COLLEGE AVE.	1.0
SE QUADRANT- REAGAN DR.	1.0
SUBTOTAL	22.0
TOTAL	22.0

REGULATED SUBSTANCES SCHEDULE					
LOCATION	NON-SPECIAL WASTE DISPOSAL	REGULATED SUBSTANCES PRE- CONSTRUCTION PLAN	REGULATED SUBSTANCES MONITORING	REULATED SUBSTANCES FINAL CONSTRUCTION REPORT	SOIL DISPOSAL ANALYSIS
	CU YD	LSUM	CAL DAY	LSUM	EACH
IL 117					
JOBSITE	515.0	1.0	23.0	1.0	4.0
SUBTOTAL	515.0	1.0	23.0	1.0	4.0
TOTAL	515.0	1.0	23.0	1.0	4.0

SEE SPECIAL PROVISIONS FOR LOCATIONS

LOCATION	TREE REMOVAL 6 TO 15 UNITS DIAMETER UNITS
COURT ST	
NE QUAD	8.0
SUBTOTAL	8.0
TOTAL	8.0

	USER NAME = david.green	DESIGNED -	REVISED -
		DRAWN -	REVISED -
		CHECKED -	REVISED -
	PLOT DATE = 8/14/2025	DATE -	REVISED -

STATE OF ILLINOIS
DEPARTMENT OF TRANSPORTATION


SCHEDULE OF QUANTITIES
FAP 702 (IL 117)

SCALE: SHEET 1 OF 10 SHEETS STA. TO STA.

F.A.P RTE.	SECTION	COUNTY	TOTAL SHEETS	SHEET NO.
702	(6CS)RS-2;114RS-5	WOODFORD	147	16
CONTRACT NO. 68F45				
ILLINOIS FED. AID PROJECT				

MODEL: Schedule (Sheet) - 2
FILE NAME: c:\paw_work\pawd\greendm\092054\ID468F45-shlt-schedule.dgn

PAVEMENT SCHEDULE														
LOCATION				LENGTH	WIDTH	HMA SURFACE REMOVAL - BUTT JOINT	TEMPORARY RAMP	POLY. HMA SURFACE COURSE, IL- 9.5, MIX "D", N70	POLY. HMA BINDER COURSE, IL-9.5, N50		POLY. BIT. MATERIALS (TACK COAT)	HMA SURFACE REMOVAL, 3 1/2"	HMA SURFACE REMOVAL, 3 3/4"	MATERIAL TRANSFER DEVICE
								2.0"	1.75"	1.5"	0.08 LB/SQ FT			
				FOOT	FOOT	SQ. YD.	SQ. YD.	TON	TON	TON	POUND	SQ. YD.	SQ. YD.	TON
IL-117														
STA.	42+26.0	TO	42+36.0	10.0	32.0	35.6	23.7	35.8	3.5		51.2			39.3
STA.	42+36.0	TO	42+66.5	30.5	32.0			12.1	10.6		156.2		108.4	22.8
STA.	42+66.5	TO	48+14.0	547.5	26.0			177.1	155.0		2277.6		1581.7	332.2
STA.	48+14.0	TO	50+71.5	257.5	28.0			89.7	78.5		1153.6		801.1	168.2
STA.	50+71.5	TO	51+77.0	105.5	30.0			39.4	34.5		506.4		351.7	73.9
STA.	51+77.0	TO	54+25.0	248	35.0			108.0	94.5		1388.8		964.4	202.5
STA.	54+25.0	TO	54+42.4	17.4	33.0			7.1	6.3		91.9		63.8	13.4
STA.	54+42.4	TO	57+87.5	345.1	29.0			124.5	109.0		1601.3		1112.0	233.5
STA.	57+87.5	TO	59+32.0	144.5	26.0			46.8	40.9		601.1		417.4	87.7
STA.	59+32.0	TO	59+50.0	18	28.0			6.3	5.5		80.6		56.0	11.8
STA.	59+50.0	TO	59+84.6	34.6	31.0			13.3	11.7		171.6		119.2	25.0
STA.	59+84.6	TO	60+66.7	82.1	31.0			31.7	27.7		407.2		282.8	59.4
STA.	60+66.7	TO	61+65.0	98.3	34.0			41.6	36.4		534.8		371.4	78.0
STA.	61+65.0	TO	65+59.7	394.7	33.5			164.5	144.0		2115.6		1469.2	308.5
STA.	65+59.7	TO	66+30.5	70.8	44.0			38.8	33.9		498.4		346.1	72.7
STA.	66+30.5	TO	67+04.5	74	50.0			46.0	40.3		592.0		411.1	86.3
STA.	67+04.5	TO	67+14.5	10.0	50.0	55.6	37.0	6.2	5.4		80.0			11.7
BRIDGE OMISSION														
STA.	69+03.5	TO	69+13.5	10.0	VARIES	52.6	35.6	5.9	5.2		75.8			11.1
STA.	69+13.5	TO	70+98.8	185.3	37.0			85.3	74.7		1097.0		761.8	160.0
STA.	70+98.8	TO	72+38.9	140.1	26.0			45.3	39.7		582.8		404.7	85.0
STA.	72+38.9	TO	74+20.9	182	28.3			64.0	56.0		822.6		571.3	120.0
STA.	74+20.9	TO	74+49.0	28.1	27.0			9.4	8.3		121.4		84.3	17.7
STA.	74+49.0	TO	75+79.0	130	30.0			48.5	42.5		624.0		433.3	91.0
STA.	75+79.0	TO	76+71.6	92.6	31.0			35.7	31.3		459.3		319.0	67.0
STA.	76+71.6	TO	77+30.2	58.6	35.0			25.5	22.3		328.2		227.9	47.9
STA.	77+30.2	TO	96+56.9	1926.7	31.0			743.3	650.4		9556.4		6636.4	1393.6
STA.	96+56.9	TO	99+61.9	305	31.0			117.7	103.0		1512.8		1050.6	220.6
STA.	99+61.9	TO	99+92.0	30.1	28.5			10.7	9.3		137.3		95.3	20.0
STA.	99+92.0	TO	121+01.6	2109.6	24.0			630.1	551.3		8100.9		5625.6	1181.4
STA.	121+01.6	TO	123+09.3	207.7	30.0			77.5	67.8		997.0		692.3	145.4
STA.	123+09.3	TO	123+20.8	11.5	35.0			5.0	4.4		64.4		44.7	9.4
STA.	123+20.8	TO	123+50.8	30.0	34.0			12.7	11.1		163.2		113.3	23.8
STA.	123+50.8	TO	130+00.0	649.2	33.0			262.2	229.5		3427.8		2380.4	491.7
STA.	130+00.0	TO	130+58.2	58.2	38.0			27.5	24.1		353.9		245.7	51.6
STA.	130+58.2	TO	130+68.2	10.0	38.0	42.2	28.1	2.1		3.8	60.8			2.1
STA.	130+68.2	TO	135+65.0	496.8	38.0			102.0		176.2	3020.5	2097.6		102.0
STA.	130+68.2	TO	141+07.0	1038.8	38.0			368.4		368.4	6315.9	4386.0		368.4
STA.	141+07.0	TO	141+17.0	10.0	38.0	42.2	28.1	4.7		3.5	60.8			8.3
US 24				AREA										
US 24 WEST				7421.1		56.8	37.8	92.4		80.8	593.7	767.7		173.2
US 24 EAST				7462.5		46.2	30.7	92.9		81.3	597.0	783.1		174.1
SUBTOTAL						331.2	221.1	3858.1	2768.3	714.1	51381.6	8034.5	28143.0	6792.0
SIDEROAD SUBTOTAL						2850.7	433.0				2052.5			
SHOULDER SUBTOTAL						20.0					3740.2			372.2
ENTRANCE SUBTOTAL						977.7					703.9			
GRAND TOTAL						4180.0	654.0	3858.0	3482.0		57878.0	8035.0	28143.0	7164.0

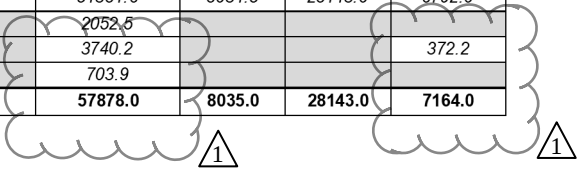

SIDEROAD PAVEMENT SCHEDULE					
LOCATION	AREA	HMA SURFACE REMOVAL - BUTT JOINT	TEMPORARY RAMP	POLY. BIT. MATERIALS (TACK COAT)	INCIDENTAL HMA SURFACING
				0.08 LB/SQ FT	
	SQ. FT.	SQ. YD.	SQ. YD.	POUND	TON
SIDEROADS					
GRANDVIEW CIRCLE	1432.4	159.2	23.0	114.6	17.8
DENNIS DR	1298.2	144.2	24.8	103.9	16.2
COUNTY RD. 800 N (LAKE RD)	2855.3	317.3	26.7	228.4	35.5
4 - H PARK ROAD	1645.1	182.8	28.1	131.6	20.5
MOODY ST	1122.2	124.7	20.4	89.8	14.0
HIGHVIEW DR	1518.6	168.7	17.0	121.5	18.9
ORCHARD ST	611.3	67.9	13.3	48.9	7.6
W SUNNY LN	741.6	82.4	19.3	59.3	9.2
REAGAN DR	1356.9	150.8	24.1	108.6	16.9
E COLLEGE AVE	1150.8	127.9	25.2	92.1	14.3
W GLORIA DR	1317.9	146.4	19.3	105.4	16.4
W BURTON ST	1722.3	191.4	21.5	137.8	21.4
E CONOVER AVE	1587.5	176.4	21.5	127.0	19.8
W CRUGER AVE	1904.3	211.6	19.3	152.3	23.7
E CRUGER AVE	855.7	95.1	23.7	68.5	10.6
W. EUREKA AVE	1050.5	116.7	23.7	84.0	13.1
E. EUREKA AVE	1015.4	112.8	24.4	81.2	12.6
W COURT ST	1535.3	170.6	30.4	122.8	19.1
E COURT ST	935.0	103.9	27.4	74.8	11.6
SUBTOTAL		2850.7	433.0	2052.5	319.3
GRAND TOTAL		SEE MAINLINE PAVEMENT SCHEDULE			319.0

	USER NAME = david.green		DESIGNED -	REVISED -	STATE OF ILLINOIS DEPARTMENT OF TRANSPORTATION	SCHEDULE OF QUANTITIES			F.A.P RTE.	SECTION	COUNTY	TOTAL SHEETS	SHEET NO.
			DRAWN -	REVISED -		FAP 702 (IL 117)			702	(6CS)RS-2;114RS-5	WOODFORD	147	17
			CHECKED -	REVISED -					CONTRACT NO. 68F45				
	PLOT DATE = 8/14/2025		DATE -	REVISED -		SCALE:	SHEET 2	OF 10 SHEETS	STA.	TO STA.	ILLINOIS FED. AID PROJECT		

MODEL: Schedule [Sheet] - 3
FILE NAME: c:\paw_work\pawdofgreendm\092054\ID468F45-shl-schedule.dgn

SHOULDER SCHEDULE															
LOCATION				LENGTH	SHLDR WIDTH	PRK LN WIDTH	AREA	HMA SURFACE REMOVAL - BUTT JOINT	PAVEMENT REMOVAL	HMA SURFACE REMOVAL, 2.0"	POLY. HMA SURFACE COURSE, IL-9.5FG, MIX "C", N50	HMA SHOULDERS, 8.0"	EXCAVATING AND GRADING EXISTING SHOULDER (SPECIAL)	POLY. BIT. MATERIALS (TACK COAT)	MATERIAL TRANSFER DEVICE
				FOOT	FOOT	FOOT	SQ. FT.	SQ. YD.	SQ. YD.	SQ. YD.	2.0"	TON	SQ. YD.	UNIT	0.08 LB/SQ FT
RT. IL 117															
STA.	59+27.4	TO	59+32.0	4.6	2.5							1.3	0.0	0.9	
STA.	59+32.0	TO	59+38.5	6.5	4.0							2.9	0.1	2.1	
STA.	60+63.7	TO	61+64.4	100.7	6.0							67.1	1.0	48.3	
STA.	72+38.6	TO	73+15.2	76.6	5.5							46.8	0.8	33.7	
STA.	74+21.2	TO	75+76.4	155.2	3.0							51.7	1.6	37.2	
STA.	76+71.6	TO	78+95.6	224.0	3.0							74.7	2.2	53.8	
STA.	79+39.8	TO	81+66.7	226.9	3.0							75.6	2.3	54.5	
STA.	82+07.8	TO	83+69.9	162.1	3.0							54.0	1.6	38.9	
STA.	84+02.5	TO	84+32.2	29.7	3.0							9.9	0.3	7.1	
STA.	84+59.2	TO	86+01.9	142.7	3.0							47.6	1.4	34.2	
STA.	86+56.7	TO	87+38.4	81.7	3.0							27.2	0.8	19.6	
STA.	88+04.3	TO	99+92.0	1187.7	3.0							395.9	11.9	285.0	
STA.	99+92.0		100+57.0	REAGAN											
STA.	100+57.0	TO	108+24.0	767.0		7.0				596.6	66.8			429.5	66.8
STA.	108+24.0	TO	108+79.0	COLLEGE AVE											
STA.	108+79.0	TO	116+92.0	813.0		7.0				632.3	70.8			455.3	70.8
STA.	116+92.0	TO	117+60.0	CONOVER											
STA.	117+60.0	TO	121+02.0	342.0		7.0				266.0	29.8			191.5	29.8
				IDS											
STA.	126+96.0	TO	127+62.0	E. CRUGER											
STA.	129+93.0	TO	130+58.0	E. EUREKA											
STA.	130+73.0	TO	135+70.0	US 24											
STA.	135+70.0	TO	137+29.0	159.0		9.0				159.0	17.8			114.5	17.8
STA.	137+29.0	TO	138+00.0	COURT											
STA.	138+10.0	TO	141+07.0	297.0		9.0				297.0	33.3			213.8	33.3
STA.	141+07.0	TO	141+17.0	10.0		9.0	90.0	10.0			1.1			7.2	1.1
LT. IL 117															
STA.	51+77.0	TO	54+42.8	265.8	8.0							236.3	2.7	170.1	
STA.	54+42.8	TO	55+82.3	139.5	4.0							62.0	1.4	44.6	
STA.	56+63.2	TO	57+87.5	124.3	4.0							55.2	1.2	39.8	
STA.	59+49.0	TO	59+58.0	9.0	2.5							2.5	0.1	1.8	
STA.	59+58.0	TO	59+84.5	26.5	4.5							13.3	0.3	9.5	
STA.	59+84.5	TO	61+66.9	182.4	4.0							81.1	1.8	58.4	
STA.	74+92.0	TO	75+81.6	89.6	3.0							29.9	0.9	21.5	
STA.	77+30.2	TO	77+88.6	58.4	3.0							19.5	0.6	14.0	
STA.	78+49.3	TO	79+91.7	142.4	3.5							55.4	1.4	39.9	
STA.	80+12.3	TO	81+60.4	148.1	3.0							49.4	1.5	35.5	
STA.	82+47.2	TO	84+94.7	247.5	3.0							82.5	2.5	59.4	
STA.	88+24.1	TO	88+74.6	50.5	3.0							16.8	0.5	12.1	
STA.	89+27.1	TO	89+46.9	19.8	3.5							7.7	0.2	5.5	
STA.	90+29.5	TO	90+85.9	56.4	3.0							18.8	0.6	13.5	
STA.	91+33.8	TO	93+50.8	217.0	3.0							72.3	2.2	52.1	
STA.	94+09.3	TO	94+63.3	54.0	3.0							18.0	0.5	13.0	
STA.	95+30.7	TO	96+56.9	126.2	3.0							42.1	1.3	30.3	
STA.	99+70.0	TO	100+05.0	SUNNY LN.											
STA.	100+05.0	TO	110+94	125.1		7.0				97.3	10.9			70.1	10.9
STA.	110+94.0	TO	111+62.0	GLORIA											
STA.	111+62.0	TO	114+47.0	125.1		7.0				97.3	10.9			70.1	10.9
STA.	114+47.0	TO	115+22.0	BURTON											
STA.	115+22.0	TO	123+09.0	787.0		7.0				612.1	68.6			440.7	68.6
STA.	123+87.0	TO	124+52.0	HANDICAP CHURCH			600.9		164.2	66.8	7.5	66.8		96.1	7.5
STA.	124+52.0	TO	125+98.0	146.0		6.0				97.3	10.9			70.1	10.9
STA.	125+98.0	TO	126+86.0	W. CRUGER											
STA.	126+73.7	TO	129+70.0	HANDICAP LIBRARY			782.2		206.0	86.9	9.7	86.9		125.2	9.7
STA.	130+01.0	TO	130+58.0	W. EUREKA AVE											
STA.	137+10.0	TO	138+05.0	COURT											
STA.	138+12.0	TO	141+07.0	295.0		9.0				295.0	33.0			212.4	33.0
STA.	141+07.0	TO	141+17.0	10.0		9.0	90.0	10.0			1.12			7.2	1.1
SUBTOTAL								20.0	370.2	3303.6	372.2	1871.1	43.6	3740.2	372.2
ADA SCHEDULE SUBTOTAL									1318.1						
GRAND TOTAL								SEE PVT SCHEDULE	1688.0	3304.0	372.0	1871.0	44.0	SEE PAVEMENT SCHEDULE	

USER NAME	= david.green	DESIGNED	-	REVISED	-
		DRAWN	-	REVISED	-
		CHECKED	-	REVISED	-
PLOT DATE	= 8/14/2025	DATE	-	REVISED	-

STATE OF ILLINOIS
DEPARTMENT OF TRANSPORTATION

SCHEDULE OF QUANTITIES
FAP 702 (IL 117)

SCALE: SHEET 3 OF 10 SHEETS STA. TO STA.

F.A.P RTE.	SECTION	COUNTY	TOTAL SHEETS	SHEET NO.
702	(6CS)RS-2;114RS-5	WOODFORD	147	18
		CONTRACT NO. 68F45		
		ILLINOIS	FED. AID PROJECT	

MODEL: Schedule [Sheet] - 5
FILE NAME: c:\paw_work\pawd\green\md092054\ID468F45-shlt-schedule.dgn

PEDESTRIAN REFUGE ISLAND SCHEDULE						
LOCATION	PAVEMENT REMOVAL	PCC SIDEWALK 4 INCH	DETECTABLE WARNINGS	COMBINATION CONCRETE CURB & GUTTER	CONCRETE MEDIAN, TYPE SB- 6.12	CURB REFLECTORS
	SQ. YD.	SQ. FT.	SQ. FT.	TYPE B6.12 FOOT	SQ. FT.	EACH
IL 117						
STA. 123+30 TO 123+80	50.6	47.0	24.0	12.0	389.6	10.0
SUBTOTAL	50.6	47.0	24.0	12.0	389.6	10.0
GRAND TOTAL	SEE ADA SCHEDULE				390.0	10.0

ADA SCHEDULE															
LOCATION	SIDEWALK REMOVAL	COMBINATION CURB AND GUTTER REMOVAL	PAVEMENT REMOVAL	CONCRETE STEP REMOVAL	PCC SIDEWALK 4 INCH	PCC SIDEWALK 6 INCH, SPECIAL	DETECTABLE WARNINGS	COMBINATION CONCRETE CURB & GUTTER			*PCC BASE COURSE, 10"	SUBBASE GRANULAR MATERIAL, TYPE B		WATER VALVES TO BE ADJUSTED (SPECIAL)	PIPE HANDRAIL
								TYPE B6.24	TYPE B6.18	TYPE B6.12		4"	10"		
		SQ. FT.	FOOT	SQ. YD.	EACH	SQ. FT.	SQ. FT.	SQ. FT.	FOOT	FOOT	FOOT	SQ YD	SQ YD	SQ YD	EACH
MID-BLOCK - EUREKA MIDDLE SCHOOL															
EAST	98.5		1.7		96.5		10.0	5.1			1.1	2.6	1.7		
WEST			29.3		133.2		10.0	46.0				14.8	15.2		
W SUNNY LN / E REAGAN DR.															
NW QUAD	174.8	51.3			231.4		16.5	51.3			36.3	52.0		1.0	
SE QUAD	172.2	27.5			211.3		17.0	27.5			3.6	8.1			
E COLLEGE AVE															
NE QUAD	80.0	13.4			110.0		10.0	13.4			3.0	6.8			
SE QUAD	217.0	10.5						10.5							
SW QUAD	55.5														
GLORIA DR															
NW QUAD	130.1	9.1			183.7		10.0	9.1			2.1	4.8			
SW QUAD	66.0	9.9			92.7		10.0	10.0			2.2	5.0			
W BURTON ST.															
NW QUAD	656.9	5.7		1.0		1081.8	10.0			5.7	2.0	2.0		1.0	234.8
SW QUAD	88.0	8.9			115.0		10.0			8.9	3.5	5.4			
CONOVER AVE															
NE QUAD	488.4	21.3				664.5	18.0			21.3	9.2	16.5			
SE QUAD	63.4	55.4			98.9		10.0			55.4	4.3	6.6			
MID-BLOCK - CHURCH/SCHOOL PARKING															
WEST	51.8				99.9		10.0								
EAST	76.4				70.4		10.0								
HANDICAP PARKING @ CHURCH															
WEST	112.0				110.9										
W CRUGER AVE															
NW QUAD	204.5	51.7			202.9		10.0	51.7							
SW QUAD	160.9	69.2					10.0	69.2							
CROSSING TO SE CRUGER AVE															
WEST	90.2	30.5			115.6		14.0	19.4							
E CRUGER AVE															
NE QUAD	122.6	33.0			146.3		10.0			33.0					
SE QUAD	259.3	34.8	93.1				20.0		34.8						
HANDICAP PARKING @ LIBRARY															
WEST	299.6				404.9										
EUREKA AVE															
NW QUAD	330.0	43.9			352.6		24.0			43.9	5.3	8.8			
SW QUAD	152.5	53.0			182.3		20.0	75.0							
NE QUAD	890.0	57.5			907.0		22.0			57.5	4.4	7.3			
SE QUAD	214.7	29.4			198.0		20.0			29.4					
CENTER ST (US 24)															
NW QUAD	854.5	64.2			854.5		42.6	64.2			17.8	36.1			
SW QUAD	137.0	20.5			137.0		13.4	20.5			8.8	14.4			
SE QUAD	232.6	36.9			232.6		15.4	36.9			7.9	18.2			
COURT ST															
NW QUAD	267.7	41.5			271.4		20.0	41.5			12.0	23.9			
NE QUAD	941.1	97.6			954.7		24.2	120.9			27.7	64.7		1.0	
SUBTOTAL	7688.2	876.7	124.1	1.0	6513.7	1746.3	417.1	672.2	34.8	255.1	151.4	298.2	16.9	3.0	234.8
CURB SCHEDULE	1295.8	1336.5	1143.4	10.0	1076.5			919.2		519.7	1230.1	144.1			
PEDESTRIAN REFUGE MEDIAN			50.6		47.0		24.0			12.0					
GRAND TOTAL	8984.0	2213.0	SEE SHLDR SCHEDULE	11.0	7637.0	1746.0	441.0	1591.0	35.0	787.0	1381.0	442.0	17.0	SEE WATER VALVE SCHEDULE	235.0

*SEE PCC BSE CSE DETAIL SHEET
SEE INLET G-1 AND G-1 SPECIAL FOR PAY LIMITS OF CURB AT LOCATIONS OF PROPOSED INLETS

USER NAME = david.green	DESIGNED -	REVISED -	STATE OF ILLINOIS DEPARTMENT OF TRANSPORTATION	SCHEDULE OF QUANTITIES FAP 702 (IL 117)				F.A.P RTE.	SECTION	COUNTY	TOTAL SHEETS	SHEET NO.
	DRAWN -	REVISED -						702	(6CS)RS-2;114RS-5	WOODFORD	147	20
	CHECKED -	REVISED -		CONTRACT NO. 68F45								
PLOT DATE = 8/14/2025	DATE -	REVISED -		SCALE:	SHEET 5	OF 10 SHEETS	STA.	TO STA.	ILLINOIS FED. AID PROJECT			

MODEL: Schedule [Sheet] - 6
FILE NAME: c:\pw_work\pwtolgreendm\092054\ID468F45-shl-schedule.dgn

CURB SCHEDULE															
LOCATION				COMBINATION CURB AND GUTTER REMOVAL	COMBINATION CONCRETE CURB & GUTTER		PAVEMENT REMOVAL	*PCC BASE COURSE, 10"	SUBBASE GRANULAR MATERIAL, TY B, 4"	SUBBASE GRANULAR MATERIAL, TY A, 4"	SIDEWALK REMOVAL	PCC SIDEWALK, 4"	CONCRETE STEP REMOVAL	BICYCLE RACKS	
					TYPE B6.12	TYPE B6.24									
					FOOT	FOOT									SQ. YD.
RT. IL 117															
STA.	120+60.0	TO	121+02.0	633.0	42.0			9.3		16.7					
STA.	121+02.0	TO	122+19.2		117.2		91.2	91.2		111.8					
STA.	122+19.2	TO	122+32.3				10.2	10.2		10.2					
STA.	122+32.3	TO	122+96.7		64.4		50.1	50.1		61.4					
STA.	122+96.7	TO	123+17.1				15.9	15.9		15.9					
STA.	123+17.1	TO	123+57.9			40.8	31.7	31.7		43.4					
STA.	123+57.9	TO	123+86.7				22.4	22.4		30.7					
STA.	123+86.7	TO	124+71.1			84.4	65.6	65.6		89.9					
STA.	124+71.1	TO	125+43.1		72.0		56.0	56.0		68.7					
STA.	125+43.1	TO	125+60.5				13.5	13.5		13.5					
STA.	125+60.5	TO	126+29.1			68.6	53.4	53.4		73.0					
STA.	126+29.1	TO	126+42.1				10.1	10.1		10.1					
STA.	126+42.1	TO	126+57.7			15.6	12.1	12.1		16.6					
STA.	126+57.7	TO	126+70.7				10.1	10.1		10.1					
STA.	126+70.7	TO	126+85.8			15.1	11.7	11.7		16.1					
STA.	126+85.8	TO	127+66.7			62.9	62.9		62.9						
STA.	127+66.7	TO	129+90.8	224.1	224.1		174.3	174.3		174.3	247.5				
STA.	129+90.8	TO	130+70.2				61.8	61.8		61.8					
STA.	139+42.0	TO	140+03.0	61.0		61.0		13.6	31.1		244.0	305.1			
STA.	140+25.0	TO	140+98.0	73.0		73.0		16.2	37.2		282.9	282.9			
LT. IL 117															
STA.	108+65.0	TO	109+14.8	63.0							198.5	198.5			
STA.	122+25.9	TO	122+76.8			50.9		11.3		25.9					
STA.	122+89.9	TO	123+04.2			14.3		3.2		7.3					
STA.	123+09.3	TO	123+17.1				5.2	5.2		5.2					
STA.	123+17.1	TO	123+21.0			3.9	2.6	2.6		3.7					
STA.	123+21.0	TO	123+50.9			30.1	16.6	16.6		25.2					
STA.	123+50.9	TO	123+57.4			6.5	2.9	2.9		4.8					
STA.	123+57.4	TO	123+86.7				13.0	13.0		13.0					
STA.	123+86.7	TO	124+01.6			19.1	6.6	6.6		10.9					
STA.	124+01.6	TO	124+30.5			29.0	12.8	12.8		21.1					
STA.	124+30.5	TO	124+52.1		21.6	9.6	9.6		15.8						
STA.	124+52.1	TO	126+92.0	9.0		9.0	106.6	106.6		106.6					
STA.	126+92.0	TO	128+77.4	107.2		107.2	82.4	82.4		135.6					
STA.	128+77.4	TO	128+88.9			14.5	5.1	5.1		8.4					
STA.	128+88.9	TO	129+25.2			36.3	16.1	16.1		26.6	30.0	30.0		1.0	
STA.	129+25.2	TO	129+32.3			8.0	3.2	3.2		5.2					
STA.	129+32.3	TO	129+62.6			30.3	13.5	13.5		22.2	32.9				
STA.	129+62.6	TO	129+73.4			13.8	6.9	6.9		10.0					
STA.	129+73.4	TO	129+90.6	17.2		17.2	6.7	6.7		18.3					
STA.	129+90.6	TO	130+00.5				8.8	8.8		8.8					
STA.	130+00.5	TO	130+65.0				71.7	71.7		71.7					
STA.	138+17.0	TO	139+16.0	99.0		99.0		22.0	50.4		260.0	260.0			
STA.	139+16.0	TO	139+66.0	50.0		50.0		11.1	25.5				10.0		
SUBTOTAL				1336.5	519.7	919.2	1143.4	1230.1	144.1	1433.4	1295.8	1076.5	10.0	1.0	
GRAND TOTAL				SEE ADA SCHEDULE						1433.0	SEE ADA SCHEDULE				1.0
*SEE PCC BSE CSE DETAIL SHEET															
SEE INLET G-1 AND G-1 SPECIAL FOR PAY LIMITS OF CURB AT LOCATIONS OF PROPOSED INLETS															

MODEL: Schedule [Sheet] - 7
FILE NAME: c:\paw_work\paw\tdolgreen\md092054\ID468F45-shlt-schedule.dgn

DRAINAGE STRUCTURE SCHEDULE													
LOCATION		REMOVING INLETS	REMOVING MANHOLES	REMOVE FRAME AND GRATES, SPECIAL	INLET-MANHOLE, TYPE G-1, SPECIAL		INLET-MANHOLE, TYPE G-1**		INLET-MANHOLE, TYPE G-1**		INLETS		
					4' DIA.	5' DIA.	4' DIA		5' DIA		TYPE G-1	TYPE G-1, DOUBLE	TYPE G-1 (SPECIAL)
					GRATE		FRAME & GRATE		FRAME & GRATE		GRATE		
					CAST DIAGONAL GRATE		STANDARD 604001-D4	STANDARD 604002-D4	STANDARD 604001-D4	STANDARD 604002-D4	CAST DIAGONAL GRATE		
STRUCTURE #	STATION	EACH	EACH	EACH	EACH	EACH	EACH	EACH	EACH	EACH	EACH	EACH	EACH
IL 117 (MAIN STREET)													
1	RT. STA. 122+26										1.0		
3	LT. STA. 122+83										1.0		
2.1	RT. STA. 123+03												1.0
2	RT. STA. 123+11	2.0	1.0			1.0							
4	LT. STA. 123+11										1.0		
5	LT. STA. 123+64												1.0
6	LT. STA. 123+80												1.0
7	RT. STA. 123+64					1.0							
8	RT. STA. 123+80					1.0							
9	RT. STA. 125+54					1.0							
10	RT. STA. 126+36					1.0							
13	RT. STA. 126+64		1.0		1.0								
12	LT. STA. 126+80	1.0									1.0		
12.1	LT. STA. 126+86												
11	RT. STA. 126+92	1.0					1.0						
SE QUADRANT - EUREKA AVE.							1.0						
SE QUADRANT - CONOVER ST.							1.0						
NW QUADRANT- BURTON AVE.										1.0			
NW QUADRANT- GLORIA AVE.							1.0						
NE QUADRANT - COLLEGE AVE.								1.0					
SE QUADRANT - COLLEGE AVE.							1.0						
NW QUADRANT - SUNNY LANE		1.0									1.0		
SE QUADRANT- REAGAN DR.									1.0				
RT. STA. 138+42.7				1.0									
SUBTOTAL		5.0	2.0	1.0	1.0	5.0	5.0	1.0	1.0	1.0	4.0	1.0	3.0
TOTAL		5.0	2.0	1.0	1.0	5.0	6.0		2.0		4.0	1.0	3.0
*USE TYPE L GRATE WHEN DRAINAGE STRUCTURE ARE WITHIN THE ADA PATH													
** SEE SPECIAL PROVISION													

RIPRAP SCHEDULE									
LOCATION			WIDTH	LENGTH	AREA	STONE RIPRAP, CLASS B3	STONE RIPRAP, CLASS B4	STONE DUMPED RIPRAP, CLASS B5	FILTER FABRIC
			FOOT	FOOT	SQ FT	TON	TON	TON	SQ YD
IL 9									
LT.	STA.	48+25.0	4	20	80		5.9		8.9
RT.	STA.	48+25.0	4	4	16			1.6	
LT.	STA.	52+35.0	4	4	16	0.6			
LT.	STA.	54+47.0	4	4	16	0.6			
LT.	STA.	55+48.0	4	4	16	0.6			
LT.	STA.	56+65.0	4	4	16	0.6			
RT.	STA.	78+87.0	4	4	16	0.6			
RT.	STA.	79+47.0	4	4	16	0.6			
RT.	STA.	81+66.7	4	4	16	0.6			
RT.	STA.	82+07.8	4	4	16	0.6			
RT.	STA.	94+93.7	4	4	16	0.6			
RT.	STA.	95+40.0	6	407	2442	90.4			
SUBTOTAL						95.8	5.9	1.6	8.9
TOTAL						96.0	6.0	2.0	9.0

DRAINAGE STRUCTURE ADJUSTMENT SCHEDULE			
LOCATION	INLETS TO BE ADJUSTED (SPECIAL)	MANHOLE FRAMES TO BE ADJUSTED	MANHOLES TO BE ADJUSTED (SPECIAL)
STATION	EACH	EACH	EACH
LT. STA. 99+97.2			1.0
LT. STA. 100+59			1.0
LT. STA. 108+75.3		1.0	
NE QUADRANT - COLLEGE AVE.			1.0
RT. STA. 110+60	1.0		
RT. STA. 111+05	1.0		
SW QUADRANT- GLORIA AVE.	1.0		1.0
SW QUADRANT- BURTON AVE.	1.0		
RT. STA. 116+82.4			1.0
NE QUADRANT- CONOVER AVE.	1.0		
NE QUADRANT-E. CRUGER AVE.	1.0		
NE QUADRANT-E. CRUGER AVE.		1.0	
NE QUADRANT- EUREKA AVE.	1.0		
NW QUADRANT- EUREKA AVE.	1.0		
TOTAL	8.0	2.0	5.0

PLOT DATE = 8/14/2025	USER NAME = david.green	DESIGNED -	REVISED -
		DRAWN -	REVISED -
		CHECKED -	REVISED -
		DATE -	REVISED -

STATE OF ILLINOIS
DEPARTMENT OF TRANSPORTATION

SCHEDULE OF QUANTITIES
FAP 702 (IL 117)

SCALE: SHEET 7 OF 10 SHEETS STA. TO STA.

F.A.P RTE.	SECTION	COUNTY	TOTAL SHEETS	SHEET NO.
702	(6CS)RS-2;114RS-5	WOODFORD	147	22
CONTRACT NO. 68F45				
ILLINOIS FED. AID PROJECT				

MODEL: Schedule [Sheet] - 8
FILE NAME: c:\paw_work\pawdolggreen\md090205\ID468F45-shh-schedule.dgn

STORM SEWER SCHEDULE																		
LOCATION			STORM SEWER REMOVAL, 12" *	STORM SEWER REMOVAL, 15" *	PIPE CULVERT REMOVAL	CONCRETE HEADWALL REMOVAL	STORM SEWERS, CLASS A		STORM SEWERS, CLASS A			STORM SEWERS, WATER MAIN QUALITY PIPE			STORM SEWERS, WATER MAIN QUALITY PIPE	TRENCH BACKFILL	PIPE CULVERTS, CLASS A, TYPE 1, 15"	PRECAST REINFORCED CONC FLARED END SECTIONS 15"
							TYPE 1		TYPE 2			TYPE 1			TYPE 2			
							15"	36"	15"	18"	36"	12"	15"	18"	36"			
STRUTURE	TO	STRUCTURE	FOOT	FOOT	FOOT	EACH	FOOT	FOOT	FOOT	FOOT	FOOT	FOOT	FOOT	FOOT	FOOT	CU YD	FOOT	EACH
STA. 59+11					54.0												78.0	2.0
STA. 98+86 TO 100+00			103.0			1.0											45.0	1.0
DAVENPORT SCHOOL LOCATION																		
1	TO	2.1					76.0									17.1		
2.1	TO	2					4.0									0.9		
3	TO	4	22.0										26.0					
4	TO	2		37.0										37.0				
5	TO	4											52.0					
6	TO	5											15.0					
2	TO	7	353.0					49.0								42.4		
7	TO	8								11.0						9.3		
8	TO	9								169.0						208.9		
9	TO	10								77.0						137.0		
13	TO	10							25.0							9.3		
11	TO	13	28.5						26.0							8.2		
12	TO	13	33.5										40.0					
12	TO	12.1										4.0						
10	TO	14													69.0			
SUBTOTAL			540.0	37.0	54.0	1.0	80.0	49.0	26.0	25.0	257.0	4.0	133.0	37.0	69.0	433.1	123.0	3.0
TOTAL			540.0	37.0	54.0	1.0	80.0	49.0	26.0	25.0	257.0	4.0	133.0	37.0	69.0	433.0	123.0	3.0
* SEE SPECIAL PROVISION																		

1

USER NAME	= david.green	DESIGNED	-	REVISED	-
		DRAWN	-	REVISED	-
		CHECKED	-	REVISED	-
PLOT DATE	= 8/14/2025	DATE	-	REVISED	-

STATE OF ILLINOIS
DEPARTMENT OF TRANSPORTATION

SCHEDULE OF QUANTITIES
FAP 702 (IL 117)

SCALE: SHEET 8 OF 10 SHEETS STA. TO STA.

F.A.P RTE.	SECTION	COUNTY	TOTAL SHEETS	SHEET NO.
702	(6CS)RS-2;114RS-5	WOODFORD	147	23
CONTRACT NO. 68F45				
ILLINOIS FED. AID PROJECT				

MODEL: Schedule [Sheet] - 9
FILE NAME: c:\pw_work\pwtol\greendm\09205\ID468F45-shh-schedule.dgn

PAVEMENT MARKING TABLE																												
LOCATION				MODIFIED URETHANE PAVEMENT MARKING - LINE 4"		GROOVING FOR RECESSED PAVEMENT MARKING 5"	MODIFIED URETHANE PAVEMENT MARKING - LINE 6"		GROOVING FOR RECESSED PAVEMENT MARKING 7"	MODIFIED URETHANE PAVEMENT MARKING - LINE 8"		GROOVING FOR RECESSED PAVEMENT MARKING 9"	MODIFIED URETHANE PAVEMENT MARKING - LINE 12"		GROOVING FOR RECESSED PAVEMENT MARKING 13"	MODIFIED URETHANE PAVEMENT MARKING - LINE 24"		GROOVING FOR RECESSED PAVEMENT MARKING 25"	MODIFIED URETHANE PAVEMENT MARKING - LETTERS AND SYMBOLS				GROOVING FOR RECESSED PAVEMENT MARKINGS, LETTERS AND SYMBOLS	PAVEMENT MARKING REMOVAL - WATER BLASTING	RAISED REFLECTIVE PAVEMENT MARKER			RAISED REFLECTIVE PAVEMENT MARKER REMOVAL
				YELLOW SOLID	YELLOW CL SKIP		WHITE SOLID	WHITE CROSSWALK		WHITE SOLID	WHITE SOLID		WHITE / SOLID STOP BAR	CROSSWALK		QTY	SYMBOL		AREA	WHITE TOTAL	ONE WAY AMBER	ONE WAY CRYSTAL			TWO WAY AMBER			
				FOOT	FOOT	FOOT	FOOT	FOOT	FOOT	FOOT	FOOT	FOOT	FOOT	FOOT	FOOT	FOOT	FOOT		FOOT	FOOT	FOOT	SQ. FT.		SQ. FT.	SQ. FT.	EACH	EACH	EACH
IL 117																												
STA.	42+26.0	TO	42+70.0	88.0		88.0	88.0		88.0																			
STA.	42+70.0	TO	54+25.0	1155.0	290.0	1445.0	2212.0		2212.0																			
STA.	54+25.0	TO	61+65.0		190.0	190.0	1378.0	48.0	1426.0						48.0	48.0									24.0		24.0	
STA.	61+65.0	TO	67+14.5	1708.0		1708.0	202.6		202.6	115.0	115.0		140.2	140.2	11.5		11.5	3.0	TRN ARROW	15.6	46.8	127.0		18.0	4.0	7.0	29.0	
STA.	67+14.5	TO	69+03.5	666.6		*				163.0	*		129.2	*	31.5		*	3.0	TRN ARROW	15.6	46.8	*	569.9				**	
STA.	69+03.5	TO	71+42.0	960.0		960.0							90.5	90.5									14.0				14.0	
STA.	71+42.0	TO	87+50.0	1608.0	400.0	2008.0	2690.7		2690.7																			
STA.	87+50.0	TO	103+14.0	3128.0		3128.0	2814.1	88.0	2902.1						90.0	90.0												
STA.	103+14.0	TO	108+33.0	519.0	130.0	649.0	1019.2		1019.2																			
STA.	108+33.0	TO	120+64.0		310.0	310.0	2197.7	150.5	2348.2						108.0	108.0												
STA.	120+64.0	TO	126+42.0	1921.6		1921.6	679.3	44.0	723.3	115.0	115.0		86.0	144.2	230.2		42.0	42.0	2.0	TRN ARROW	15.6	31.2	42.3		22.0	4.0	6.0	
STA.	126+42.0	TO	130+25.0	450.0	60.0	510.0	123.7	148.5	272.2	85.0	85.0		9.6		9.6		118.0	118.0	6.0	TRN ARROW	15.6	93.6			3.0	12.0		
STA.	130+25.0	TO	134+00.0	496.0	40.0	536.0		248.5	248.5	209.0	209.0		34.6		34.6	39.0	70.0	109.0	6.0	TRN ARROW	15.6	93.6	127.0			4.0	14.0	18.0
STA.	134+00.0	TO	137+60.0	538.2		538.2		132.0	132.0	229.2	229.2					27.0		27.0	4.0	TRN ARROW	15.6	62.4	84.6			8.0	14.0	22.0
STA.	137+60.0	TO	141+17.0	1015.0		1015.0		96.0	96.0	110.0	110.0					88.0	88.0	2.0	TRN ARROW	15.6	31.2	42.3		12.0	4.0	6.0	22.0	
SIDEROADS																												
W. US 24				82.0		82.0		132.0	132.0	114.0	114.0				46.0		46.0	2.0	TRN ARROW	15.6	31.2	56.9			4.0	2.0	6.0	
																1.0	THRU ARROW	11.5	11.5									
E. US 24				67.4		67.4		162.0	162.0	60.4	60.4				40.0		40.0	1.0	TRN ARROW	15.6	15.6	21.2			2	2.0	4.0	
SUBTOTAL				14402.8	1420.0	15156.2	13405.3	1249.5	14654.8	1200.6	1037.6	130.2	504.1	505.1	195.0	564.0	727.5				463.9	501.2	569.9	66.0	33.0	149.0	139.0	
GRAND TOTAL				15823.0		15156.0	14655.0		14655.0	1201.0	1038.0	634.0		505.0	759.0		728.0				464.0	501.0	570.0	248.0			139.0	
* NO GROOVING ACROSS SN 102-0008 **EXISTING RPMS TO REMAIN IN PLACE ACROSS SN 102-0008																												

	USER NAME	= david.green	DESIGNED	-	REVISED	-
			DRAWN	-	REVISED	-
			CHECKED	-	REVISED	-
	PLOT DATE	= 8/14/2025	DATE	-	REVISED	-

STATE OF ILLINOIS
DEPARTMENT OF TRANSPORTATION

SCHEDULE OF QUANTITIES
FAP 702 (IL 117)

SCALE: SHEET 9 OF 10 SHEETS STA. TO STA.

F.A.P RTE.	SECTION	COUNTY	TOTAL SHEETS	SHEET NO.
702	(6CS)RS-2;114RS-5	WOODFORD	147	24
CONTRACT NO. 68F45				
ILLINOIS FED. AID PROJECT				

JOBSITE TABLE											
LOCATION	MOBILIZATION	ENGINEER'S FIELD OFFICE, TYPE A	CHANGEABLE MESSAGE SIGN*	CONSTRUCTION STATION LAYOUT	CONSTRUCTION LAYOUT	TRAFFIC CONTROL AND PROTECTION, STANDARD 701501	TRAFFIC CONTROL AND PROTECTION, STANDARD 701502	TRAFFIC CONTROL AND PROTECTION, STANDARD 701701	TRAFFIC CONTROL AND PROTECTION, STANDARD 701801	TRAFFIC CONTROL SURVEILLANCE	DETOUR SIGNING
	L SUM	CAL MO	CAL DAY	L SUM	LSUM	L SUM	L SUM	L SUM	L SUM	CAL DAY	LSUM
JOBSITE	1.0	7.0	28.0	1.0	1.0	1.0	1.0	1.0	1.0	10.0	1.0
GRAND TOTAL	1.0	7.0	28.0	1.0	1.0	1.0	1.0	1.0	1.0	10.0	1.0
* 4 BOARDS FOR 7 DAYS EACH PER SEASON											

PAINT PAVEMENT MARKING TABLE								
LOCATION				PAINT PAVEMENT MARKING - LINE 4"			PAINT PAVEMENT MARKING - LINE 6"	PAINT PAVEMENT MARKING - LETTERS AND SYMBOLS
				WHITE	WHITE	YELLOW	WHITE	
				PARKING +S	PARKING SOLID	SOLID	CROSSWALK	
				FOOT	FOOT	FOOT	FOOT	
IL 117								
STA.	120+64.0	TO	126+42.0		124.0			3.1
STA.	126+42.0	TO	130+25.0		79.6			3.1
STA.	130+25.0	TO	134+00.0	60.6				
STA.	134+00.0	TO	137+60.0	73.6				
STA.	137+60.0	TO	141+17.0	77.9				
SIDEROADS								
LAKE RD						44.0	20.0	
W. CRUGER							63.5	48.0
E. CRUGER							65.5	48.0
W. EUREKA							65.0	
E. EUREKA							63.0	
W. COURT							83.5	
E. COURT							77.0	
SUBTOTAL				212.2	203.6	44.0	417.5	6.2
GRAND TOTAL					460.0		418.0	6.0

VALVE SCHEDULE	
LOCATION	WATER VALVES TO BE ADJUSTED (SPECIAL)
	EACH
ROADWAY & SIDEWALK	8.0
ADA BILL OF MATERIAL SUBTOTAL	3.0
GRAND TOTAL	11.0

SIGN SCHEDULE							
LOCATION	REMOVE SIGN PANEL ASSEMBLY - TYPE A	RELOCATE SIGN PANEL ASSEMBLY- TYPE A	REMOVE AND RELOCATE SIGN PANEL ASSEMBLY - TYPE A	SIGN PANEL - TYPE 1	TELESCOPING STEEL SIGN SUPPORT	BASE FOR TELESCOPING STEEL SIGN SUPPORT	WOODEN POLE REMOVAL
	EACH	EACH	EACH	SQ. FT.	FOOT	EACH	EACH
IL 117							
RT. STA. 95+75				8.3	12.5	1.0	
REAGAN/SUNNY CROSSING				16.5	25.0	2.0	
LT. STA. 105+61				8.3	12.5	1.0	
EUREKA MIDDLE SCHOOL							
WEST	1.0						
EAST	1.0						
COLLEGE AVE							
CROSSWALK CROSSING				14.6	25.0	2.0	
NE QUAD		2.0					
CONOVER AVE							
NE QUAD		1.0		14.5	25.0	2.0	
EUREKA AVE							
EUREKA CROSSWALK				16.5	25.0	2.0	
COURT ST							
SE QUAD			1.0				
CROSSWALK CROSSING				14.5	25.0	2.0	
NE QUAD					10.0	1.0	1.0
EUREKA ELEMENTARY SCHOOL							
MID-BLOCK CROSSING				24.0	25.0	1.0	
GRAND TOTAL	2.0	3.0	1.0	117.0	185.0	14.0	1.0

SHORT TERM PAVEMENT MARKING TABLE										
LOCATION				SHORT TERM PAVEMENT MARKING						SHORT TERM PAVEMENT MARKING REMOVAL
				CENTERLINE APPLICATION			LINE 24"			
							# OF APPS	TAPE / APP	TOTAL	
							FOOT	FOOT		
IL 117										
STA.	42+26.0	TO	61+65.0	3	176.0	528.0				58.7
STA.	61+65.0	TO	67+00.0	3	48.0	144.0	3.0	11.5	34.5	39.0
STA.	67+00.0	TO	69+03.5	1	60.0	60.0	1.0	31.5	31.5	69.7
STA.	69+03.5	TO	71+42.0	3	20.0	60.0	3.0	31.5	94.5	69.7
STA.	71+42.0	TO	120+64.0	3	448.0	1344.0				149.3
STA.	120+64.0	TO	123+28.0	3	52.0	156.0				17.3
STA.	123+81.0	TO	126+00.0	3	48.0	144.0				16.0
STA.	127+62.0	TO	130+00.0	3	48.0	144.0				16.0
STA.	130+70.0	TO	133+33.0	2	48.0	96.0	2.0	39.0	78.0	94.0
STA.	134+40.0	TO	137+61.0	2	60.0	120.0	2.0	27.0	54.0	74.0
STA.	137+61.0	TO	141+17.0	2	64.0	128.0				21.3
SIDEROADS										
LAKE ROAD				2	8.0	16.0	2.0	20.0	40.0	42.7
W. CRUGER AVE							2.0	32.4	64.8	64.8
W US 24				2	24.0	48.0	2.0	46.2	92.4	100.4
E US 24				2	12.0	24.0	2.0	39.9	79.8	83.8
SUBTOTAL						3012.0			569.5	916.7
GRAND TOTAL				3582.0						917.0

SHORT TERM PAVEMENT MARKING REMOVAL ONLY REQUIRED FOR ONE APPLICATION

MODEL: Schedule [Sheet] - 10
FILE NAME: c:\paw_work\wtdolgreendm\092054\ID468F45-shlt-schedule.dgn

USER NAME = david.green	DESIGNED -	REVISED -
	DRAWN -	REVISED -
	CHECKED -	REVISED -
PLOT DATE = 8/14/2025	DATE -	REVISED -


STATE OF ILLINOIS
DEPARTMENT OF TRANSPORTATION

SCHEDULE OF QUANTITIES
FAP 702 (IL 117)

SCALE: SHEET 10 OF 10 SHEETS STA. TO STA.

F.A.P RTE.	SECTION	COUNTY	TOTAL SHEETS	SHEET NO.
702	(6CS)RS-2;114RS-5	WOODFORD	147	25
CONTRACT NO. 68F45				
ILLINOIS FED. AID PROJECT				

MODEL: IL17EXCL - Plan 11 [Sheet]
FILE NAME: c:\pwworking\idw\refree\00992054\ID468F45-shi-GenPlan.dgn

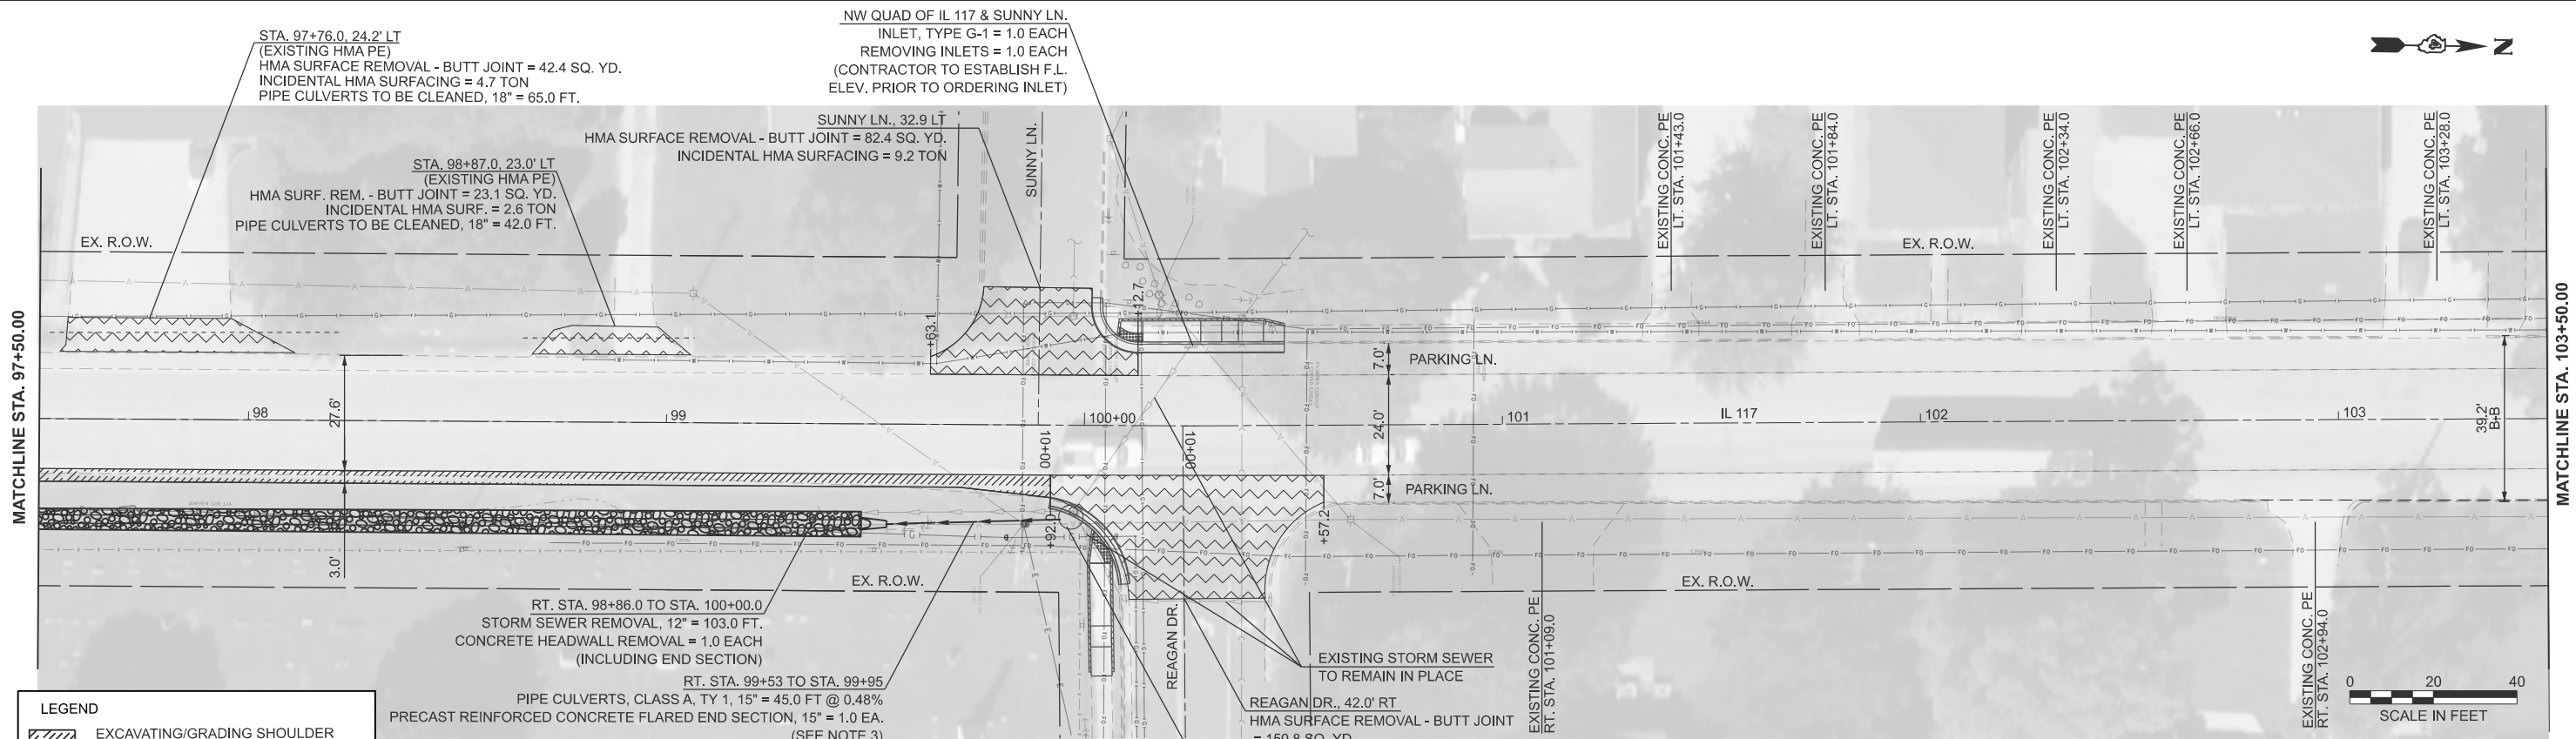


LEGEND

- EXCAVATING/GRADING SHOULDER
- HMA SHOULDERS, 8"
- SIDEWALK REMOVAL
- STONE RIPRAP
- HMA SURFACE REMOVAL - BUTT JOINT
- DRIVEWAY PAVEMENT REMOVAL
- PCC DRIVEWAY PAVEMENT, 8"

NOTES:

- SEE SCHEDULE FOR LOCATIONS AND QUANTITY OF TEMPORARY EROSION CONTROL ITEMS.
- SEE ADA DETAILS FOR ADDITIONAL INFO.
- INLET-MANHOLE TYPE G1, 5' DIA
CP ELEV = 740.06
EX. NW 12" RCP INV. = 736.44
EX. NE 12" PVC INV. = 737.09
USFL S INV. = 736.24, DSFL INV. = 736.04

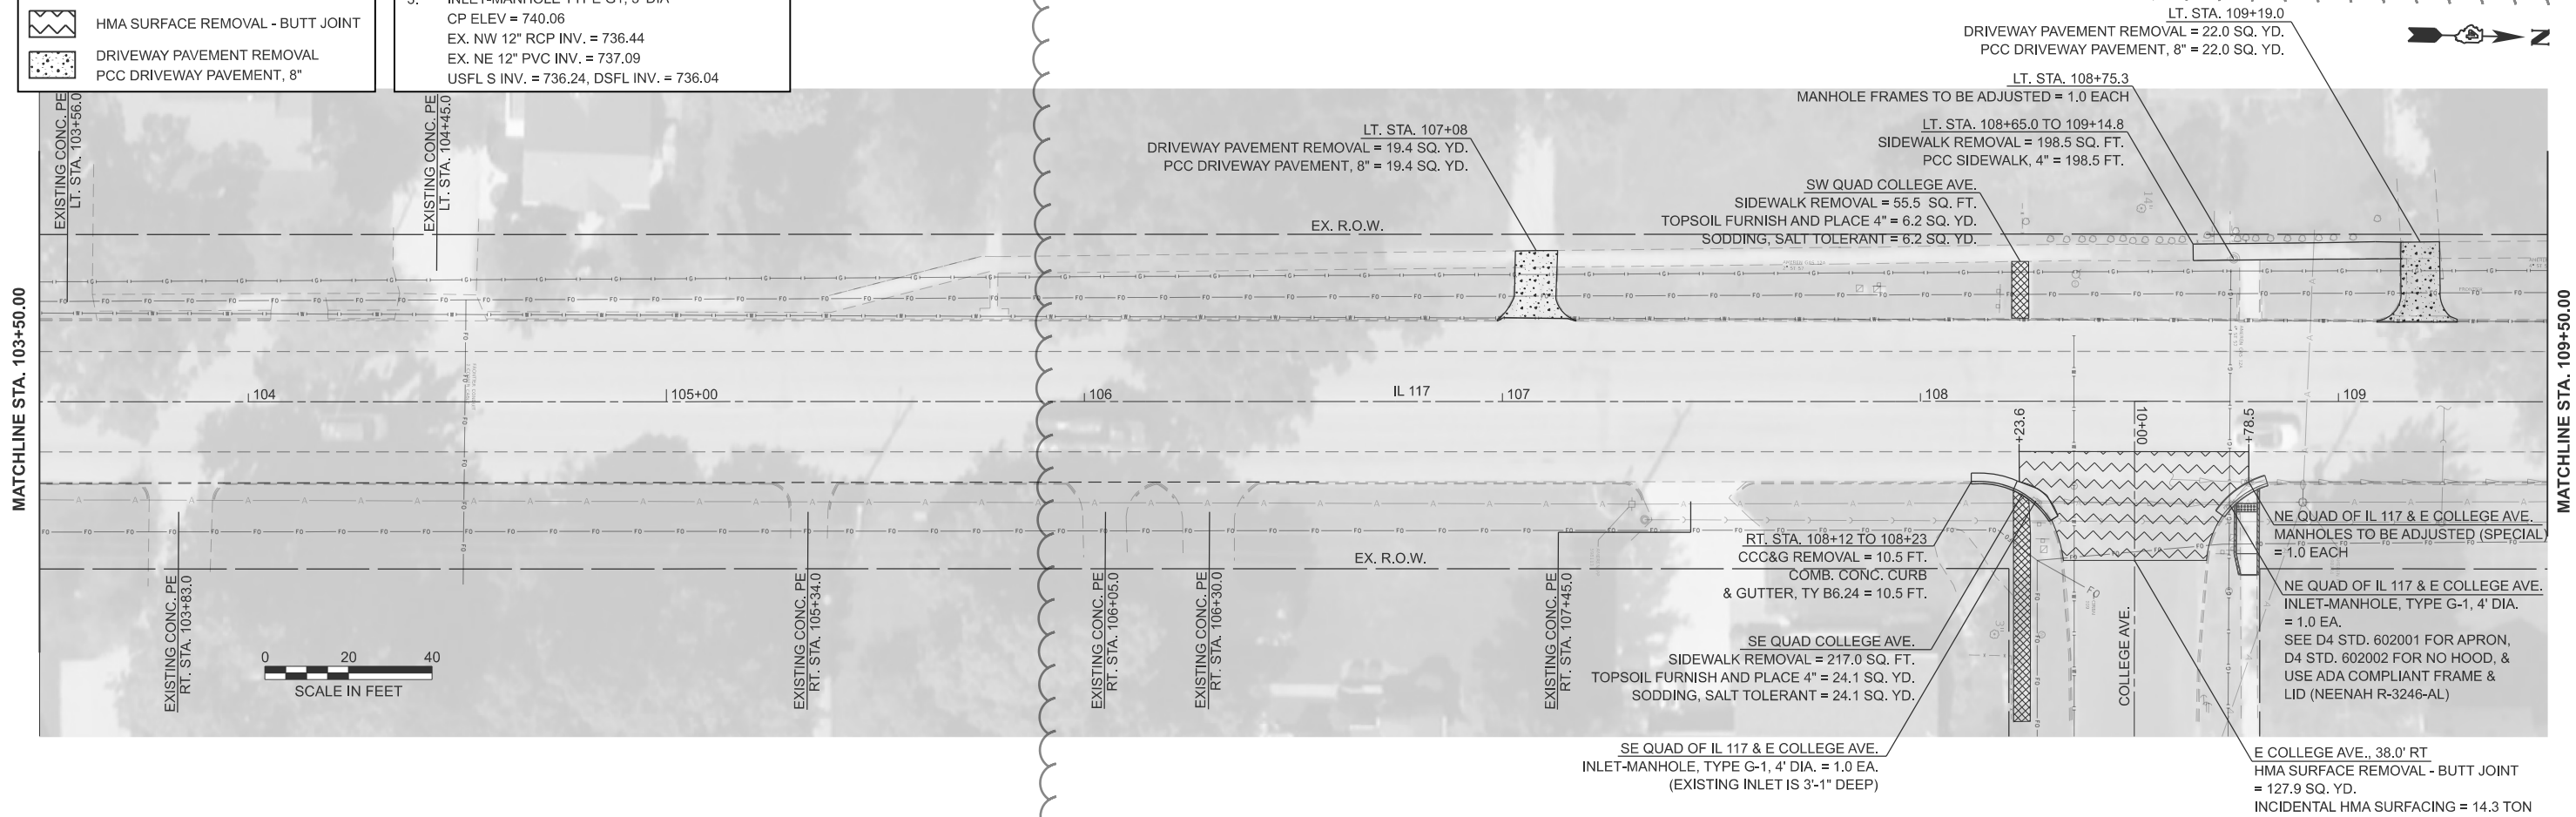

USER NAME	= anna.devine	DESIGNED	-	REVISED	-
		DRAWN	-	REVISED	-
		CHECKED	-	REVISED	-
PLOT DATE	= 10/6/2025	DATE	-	REVISED	-

STATE OF ILLINOIS
DEPARTMENT OF TRANSPORTATION

GENERAL PLAN SHEETS

SCALE: 1"=20' SHEET 6 OF 11 SHEETS STA. 97+50.00 TO STA. 109+50.00

R.A.P. RTE.	SECTION	COUNTY	TOTAL SHEETS	SHEET NO.
702	(6CS)RS-2;114RS-5	WOODFORD	147	39
CONTRACT NO. 68F45				

ILLINOIS FED. AID PROJECT

REV. 10/22/25

MODEL: IL17EXCL - Removal 1 [Sheet]
FILE NAME: c:\pwworking\illinois\009205\AD468F45-shi-GenPlan(2).dgn


MATCHLINE STA. 119+75.00

MATCHLINE STA. 119+75.00

MATCHLINE STA. 125+75.00

MATCHLINE STA. 125+75.00

REMOVAL PLAN

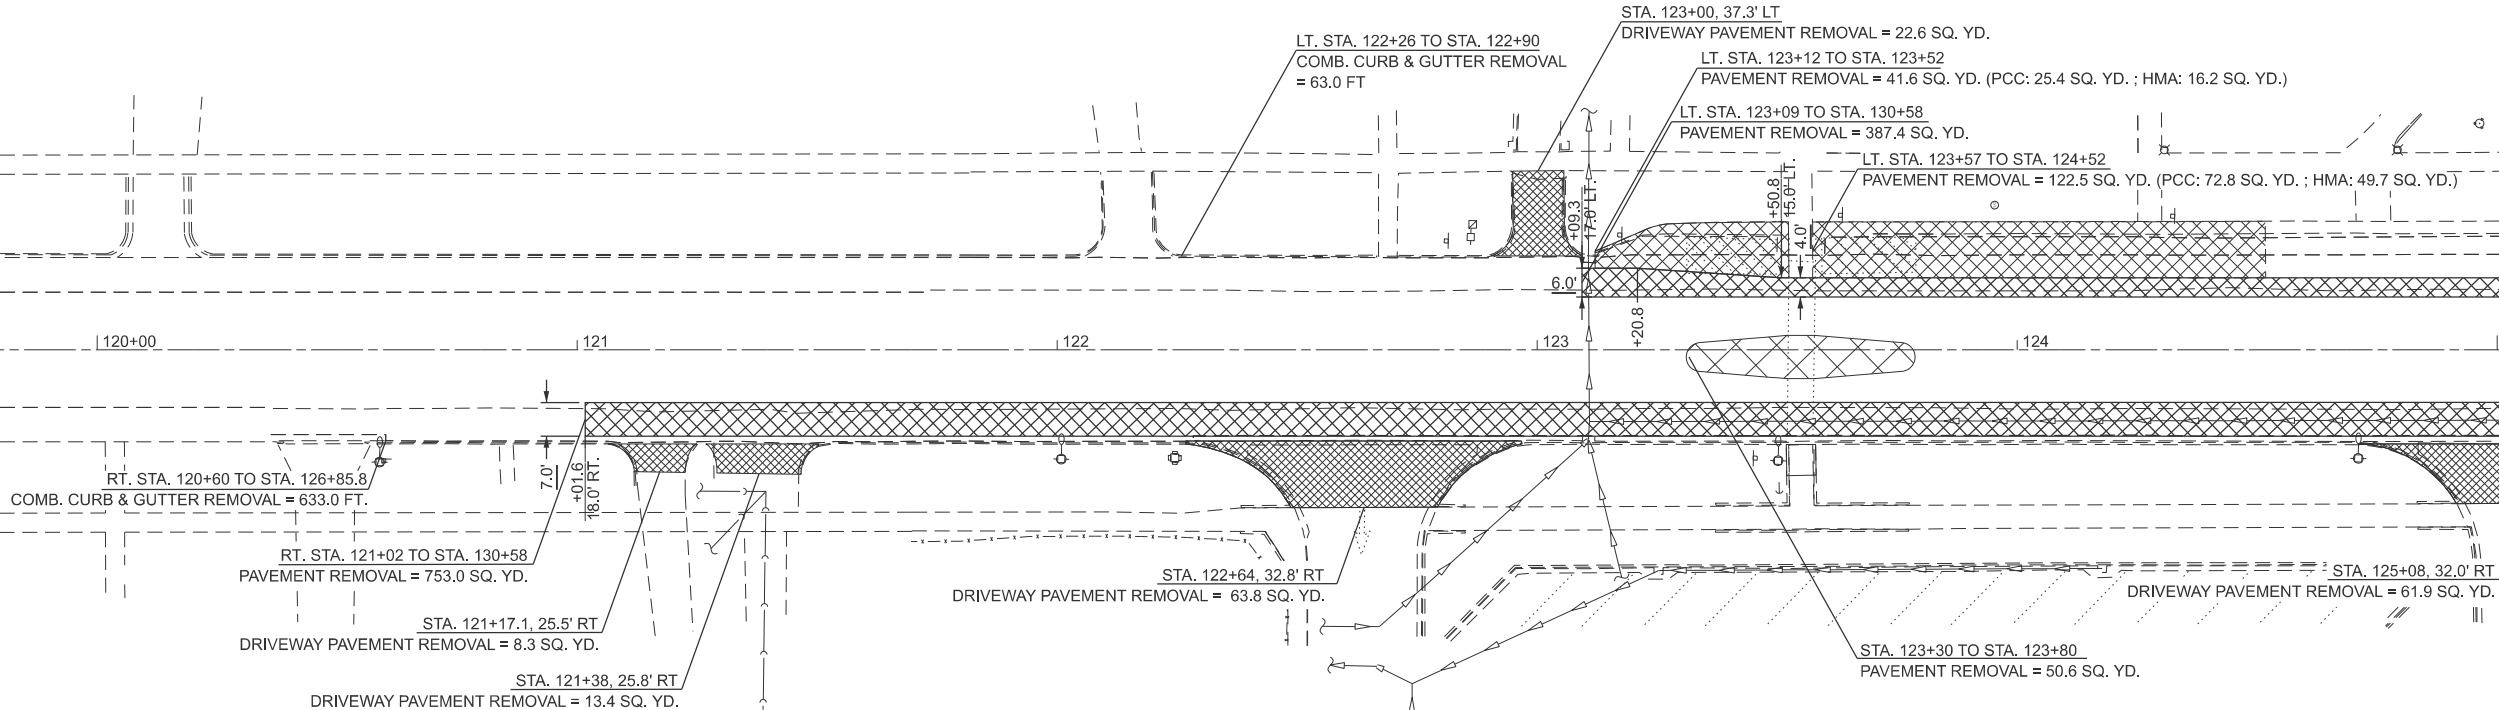


LEGEND	
	PAVEMENT REMOVAL
	DRIVEWAY PAVEMENT REMOVAL

PROPOSED PLAN



LEGEND	
	HMA SHOULDER, 8"
	PCC BSE CSE, 10"
	PCC DRIVEWAY PAVEMENT, 8"
	SODDING & TOPSOIL

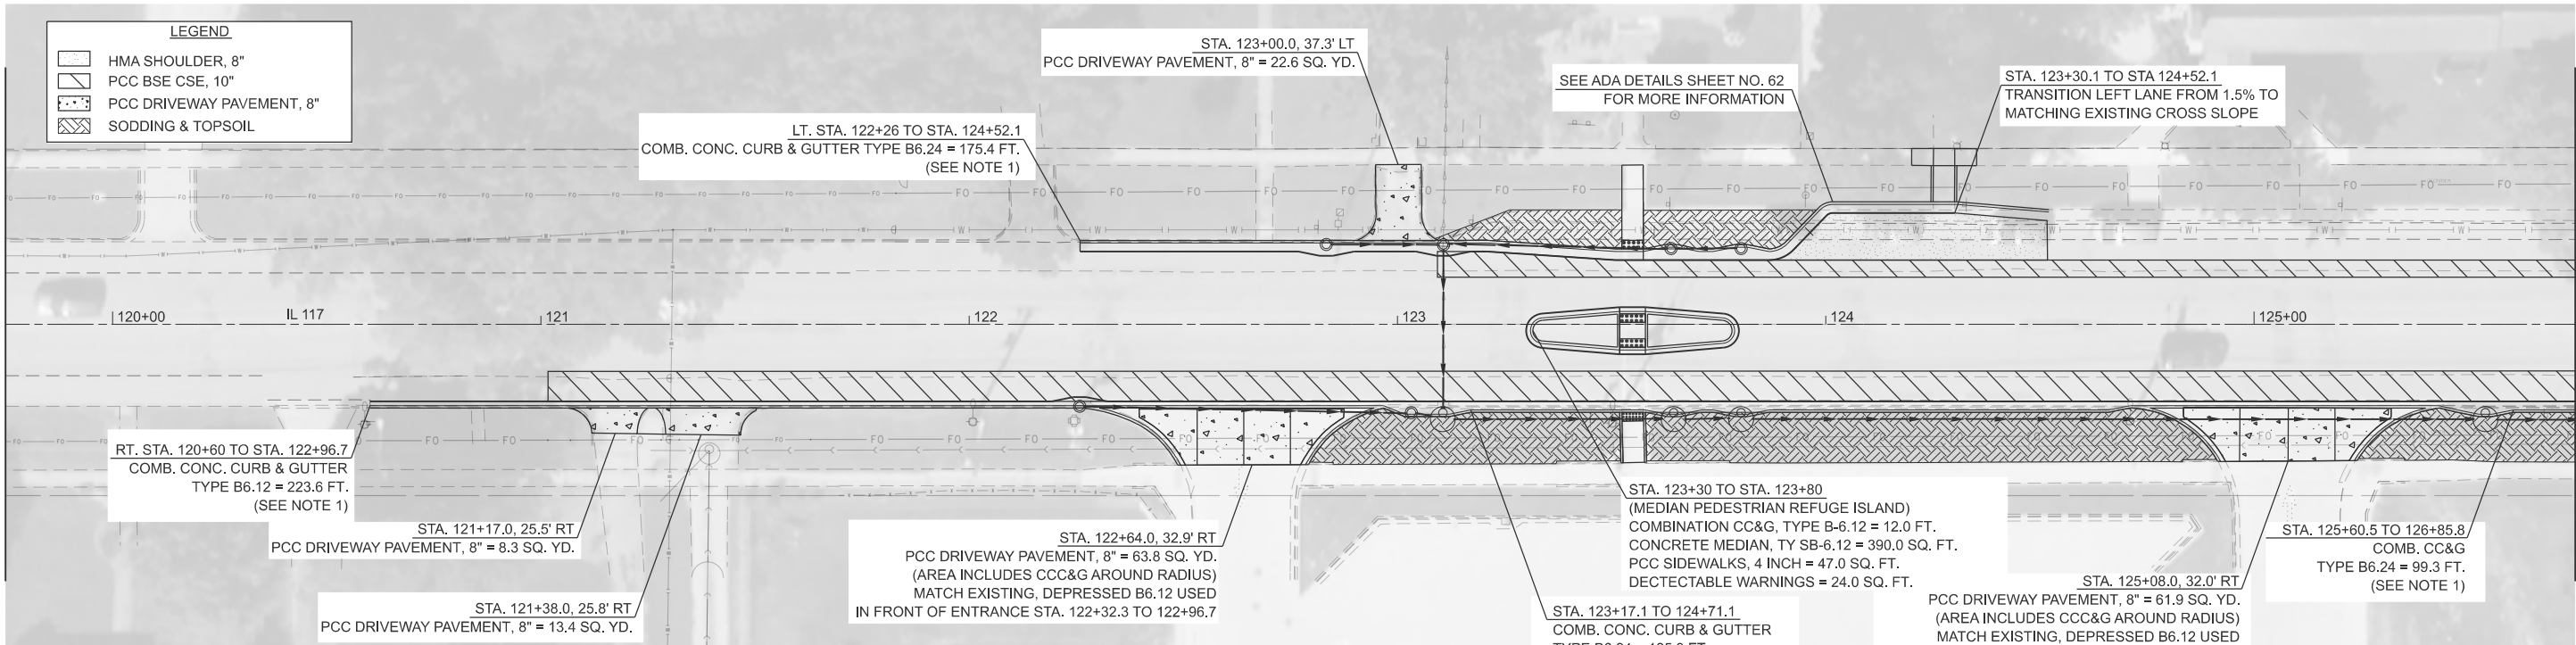

NOTES:

1. CCC&G QTY DOES NOT INCLUDE LENGTH INCLUDED IN D4 CADD STANDARDS FOR TYPE G-1 INLETS (602001, 602006, 602021, 602026)
2. ANY FURNISHED EX. REQUIRED PRIOR TO TOPSOIL AND SODDING SHALL BE INCLUDED IN THE COST OF COMB. CONC. CURB & GUTTER.
3. SEE DRAINAGE SHEETS AND ADA SIDEWALK DETAIL SHEETS FOR ADDITIONAL PROPOSED ITEMS.

USER NAME = anna.devine	DESIGNED -	REVISED -
	DRAWN -	REVISED -
	CHECKED -	REVISED -
PLOT DATE = 10/9/2025	DATE -	REVISED -

STATE OF ILLINOIS
DEPARTMENT OF TRANSPORTATION



GENERAL PLAN SHEETS

SCALE: 1"=20' SHEET 8 OF 14 SHEETS STA. 119+75.00 TO STA. 125+75.00

F.A.P RTE.	SECTION	COUNTY	TOTAL SHEETS	SHEET NO.
702	(6CS)RS-2;114RS-5	WOODFORD	147	41
CONTRACT NO. 68F45				

ILLINOIS FED. AID PROJECT

REV. 10/22/25

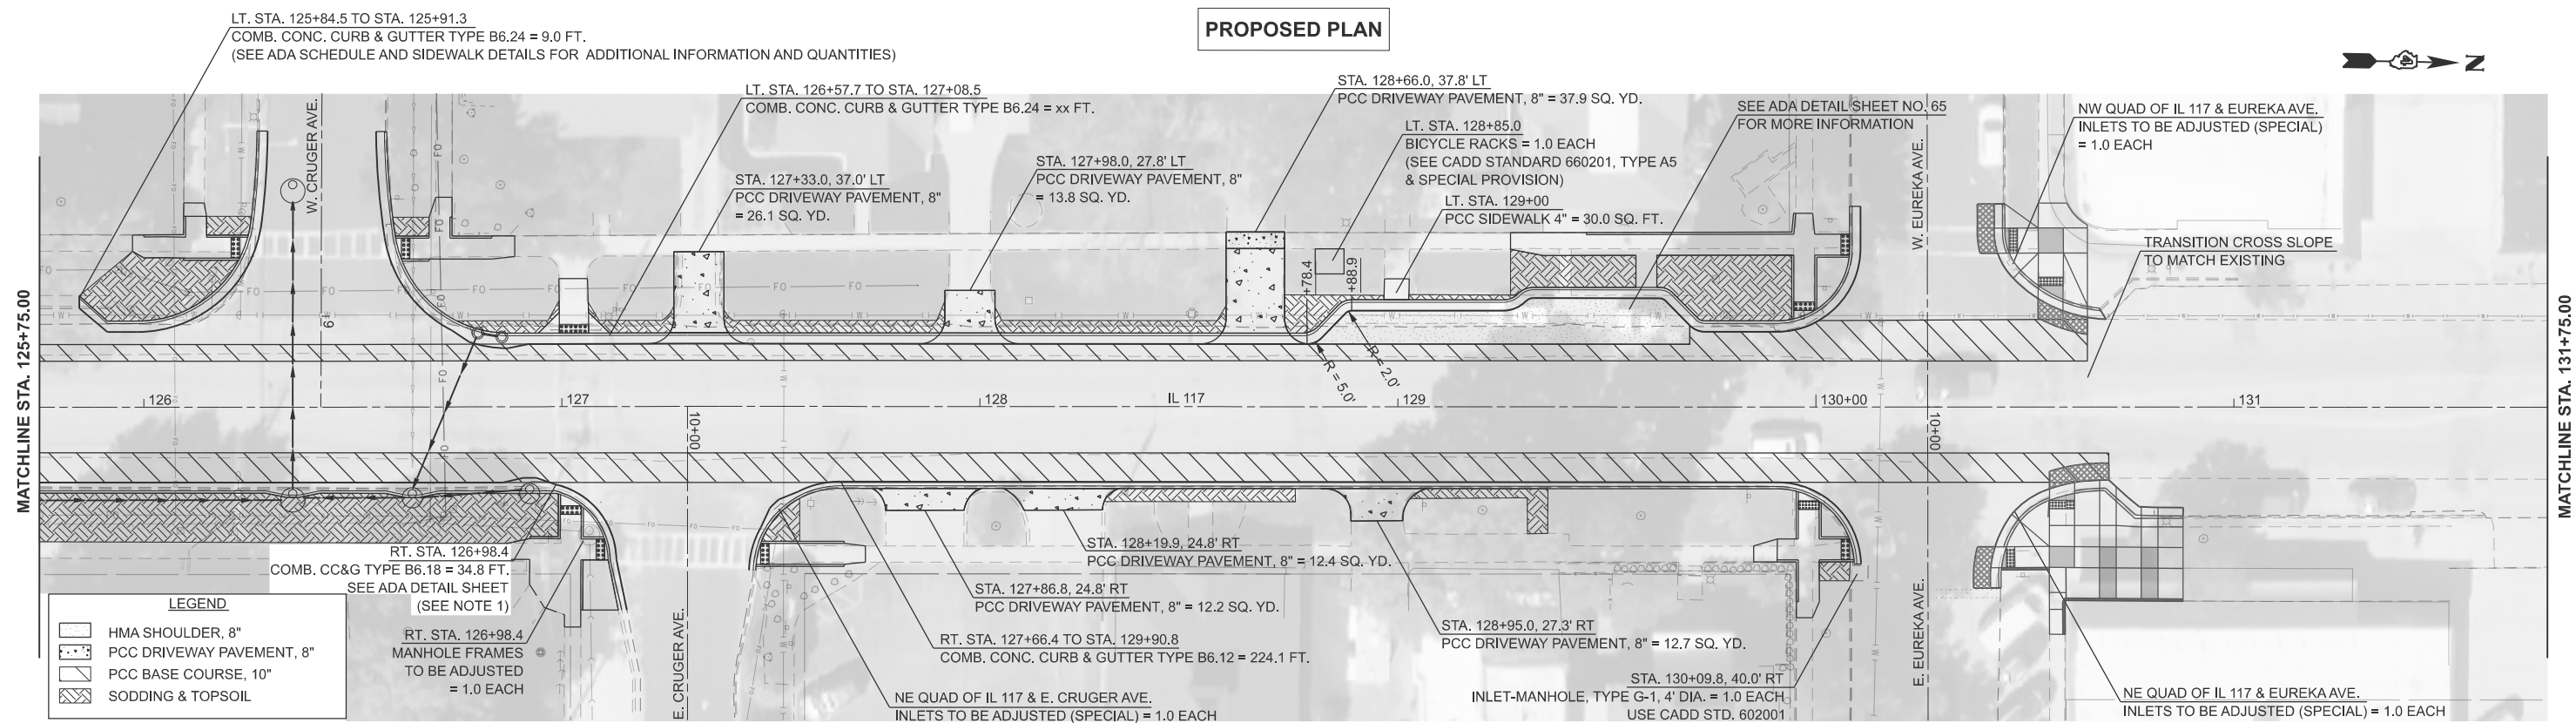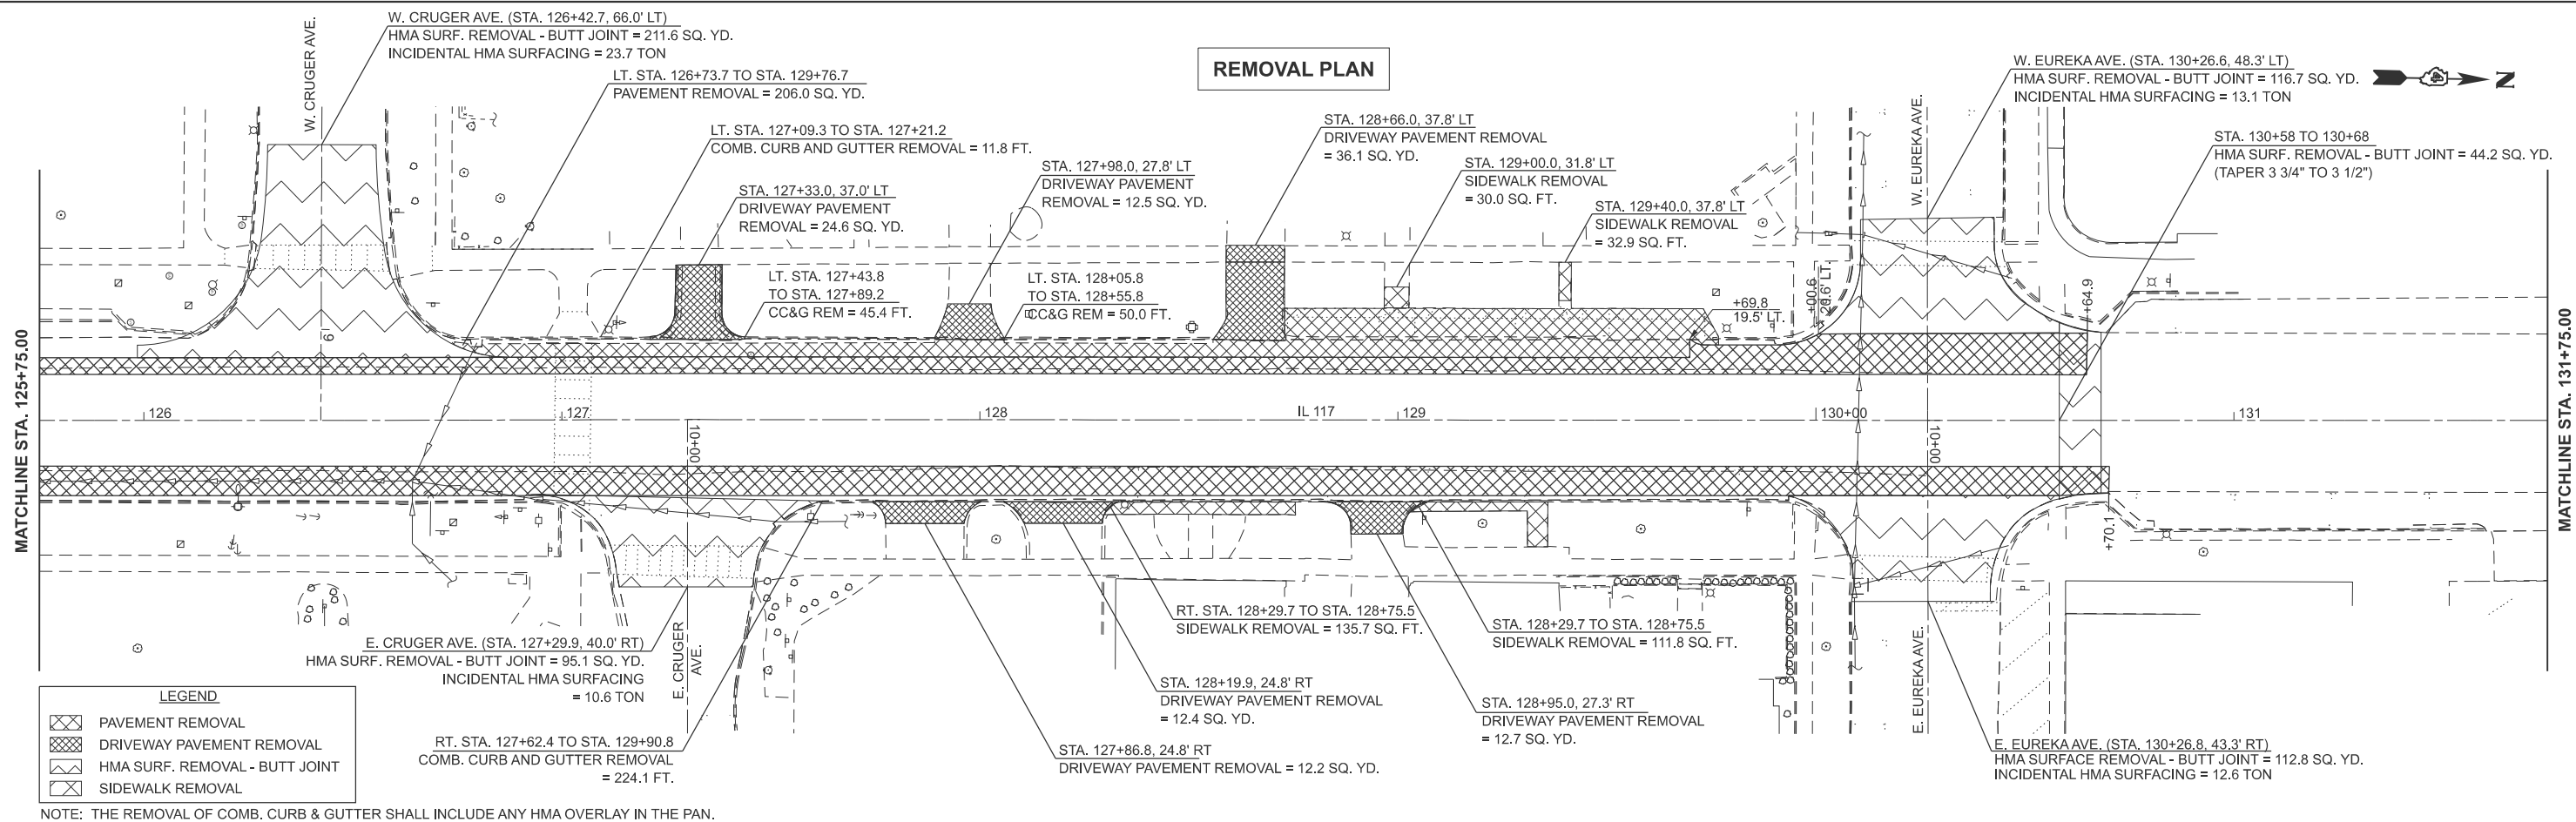

NOTES:

- CCC&G QTY DOES NOT INCLUDE LENGTH INCLUDED IN D4 CADD STANDARDS FOR TYPE G-1 INLETS (602001, 602006, 602021, 602026)
- ANY FURNISHED EX. REQUIRED PRIOR TO TOPSOIL AND SODDING SHALL BE INCLUDED IN THE COST OF COMB. CONC. CURB & GUTTER.
- SEE DRAINAGE SHEETS AND ADA SIDEWALK DETAIL SHEETS FOR ADDITIONAL PROPOSED ITEMS.

USER NAME = anna.devine	DESIGNED -	REVISED -
	DRAWN -	REVISED -
	CHECKED -	REVISED -
PLOT DATE = 10/9/2025	DATE -	REVISED -

STATE OF ILLINOIS
DEPARTMENT OF TRANSPORTATION

GENERAL PLAN SHEETS

SCALE: 1"=20' SHEET 9 OF 11 SHEETS STA. 125+75.00 TO STA. 131+75.00

F.A.P RTE.	SECTION	COUNTY	TOTAL SHEETS	SHEET NO.
702	(6CS)RS-2;114RS-5	WOODFORD	147	42
CONTRACT NO. 68F45				

JENNIFER FEED AND PROJECT

REV 10/22/25

MODEL: IL17EXCL - Plan 17 (Sheet)
FILE NAME: c:\p\work\idof\de\neae\0099205AD\468F45-shi-GenPlan.dgn

LEGEND


EXCAVATING/GRADING SHOULDER

HMA SHOULDERS, 8"

NOTES:

1. SEE SCHEDULE FOR LOCATIONS AND QUANTITY OF TEMPORARY EROSION CONTROL ITEMS.

2. SEE ADA DETAILS FOR ADDITIONAL INFO.

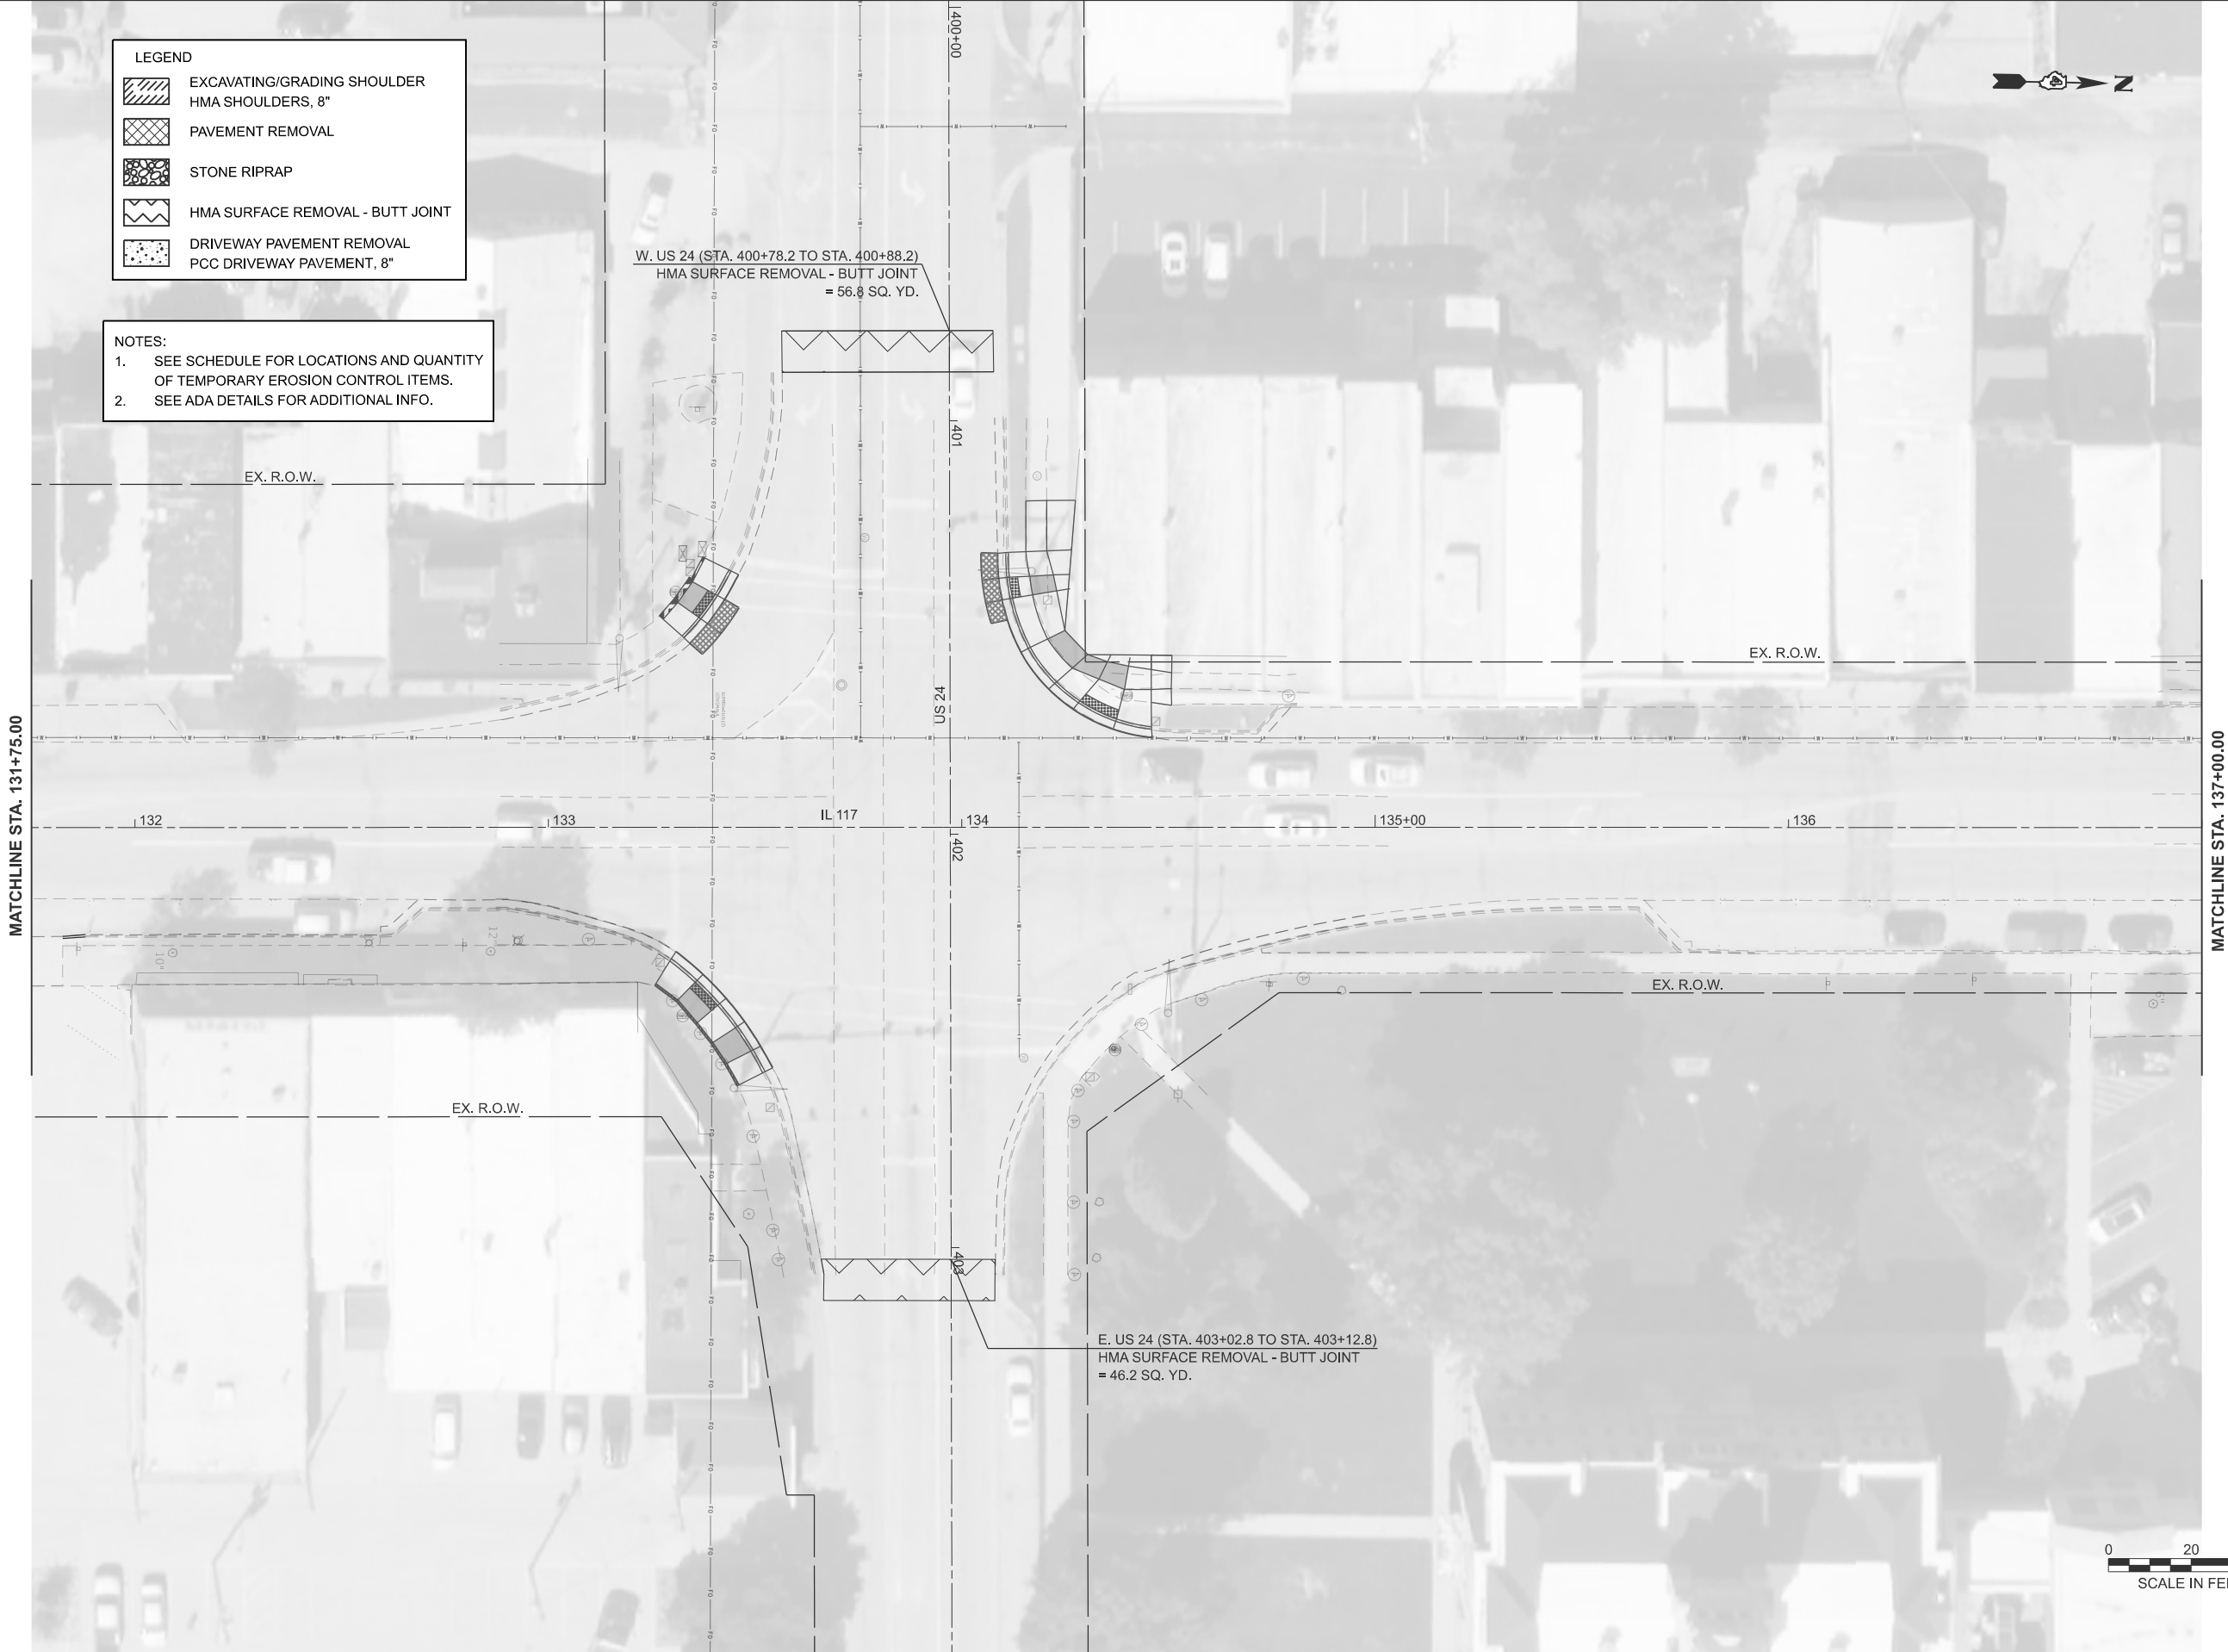

USER NAME	= anna.devine	DESIGNED	-	REVISED	-
DRAWN	-	REVIS	-	REVISED	-
CHECKED	-	REVIS	-	REVISED	-
PLOT DATE	10/10/2025	DATE	-	REVISED	-

STATE OF ILLINOIS

DEPARTMENT OF TRANSPORTATION


GENERAL PLAN SHEETS

SCALE: 1"=20'

SHEET 10 OF 11 SHEETS


STA. 131+75.00 TO STA. 137+75.00

F.A.P RTE.	SECTION	COUNTY	TOTAL SHEETS	SHEET NO.
702	(6CS)RS-2;114RS-5	WOODFORD	147	43
CONTRACT NO. 68F45				

 

STA. 123+11 TO 126+64, 14.7' RT.
STORM SEWER REMOVAL, 12" = 353'
REMOVE EXISTING 12" CLAY

EXISTING PVC FROM DAVENPORT SCHOOL
TIES INTO 12" CLAY TILE AT APPROX. STA. 125+35, 14.6' RT
LOCATE & REROUTE EXISTING PVC TO MH 9
TO BE PAID PER ARTICLE 109.04
OF THE STANDARD SPECIFICATIONS

 

STATE OF ILLINOIS
DEPARTMENT OF TRANSPORTATION

SCALE: 1"=20' SHEET 1 OF 2 SHEETS STA. 0+00.00 TO STA. 6+00.00

CONTRACT NO. 661-45	
ILLINOIS	FED. AID PROJECT

3 STA 122+83, 17.0' LT.
INLET TYPE G1
CP ELEV = 752.99
N INV = 748.33

P3 STORM SEWERS, TYPE 1
WATER MAIN QUALITY PIPE, 15" = 26"

4 STA 123+11, 17.0' LT.
INLET TYPE G1
CP ELEV = 752.72
N INV = 748.08
S INV = 748.08
E INV = 748.08

P4 STORM SEWERS, TYPE 1
WATER MAIN QUALITY PIPE, 15" = 52"

5 STA 123+64, 15.0' LT.
INLET, TYPE G1, SPECIAL
CP ELEV = 752.96
N INV = 748.58
S INV = 748.58

P5 STORM SEWERS, TYPE 1
WATER MAIN QUALITY PIPE, 15" = 15"

STA. 123+11, 19.2' LT. TO 41.3' LT
STORM SEWER REMOVAL, 12" = 22"
REMOVE & PLUG AT R.O.W.



6 STA 123+80, 15.0' LT.
INLET, TYPE G1, SPECIAL
CP ELEV = 753.10
S INV = 748.72

12 STA. 126+80, 16.0' LT
CP ELEV = 756.60
STA. 126+86, 15.0' LT
CP ELEV = 756.46
INLETS, TYPE G1 DOUBLE
N INV = 752.31
S INV = 752.00
SE INV = 752.00

P12 STORM SEWERS, TYPE 1
WATER MAIN QUALITY PIPE, 12" = 4"

14 EXISTING MANHOLE
E INV BRICK AND MORTAR
APPROX. EL. 745.11 *SEE NOTE

*NOTE: CONTRACTOR MUST CONFIRM ELEVATION OF
EXISTING INVERT AT MH 14 PRIOR TO ORDERING MATERIALS.
MH 14 HAS BRICK & MORTAR FOR FUTURE CONNECTION ON EAST.
SEE STANDARD FOR CONTROL POINT (CP) LOCATIONS

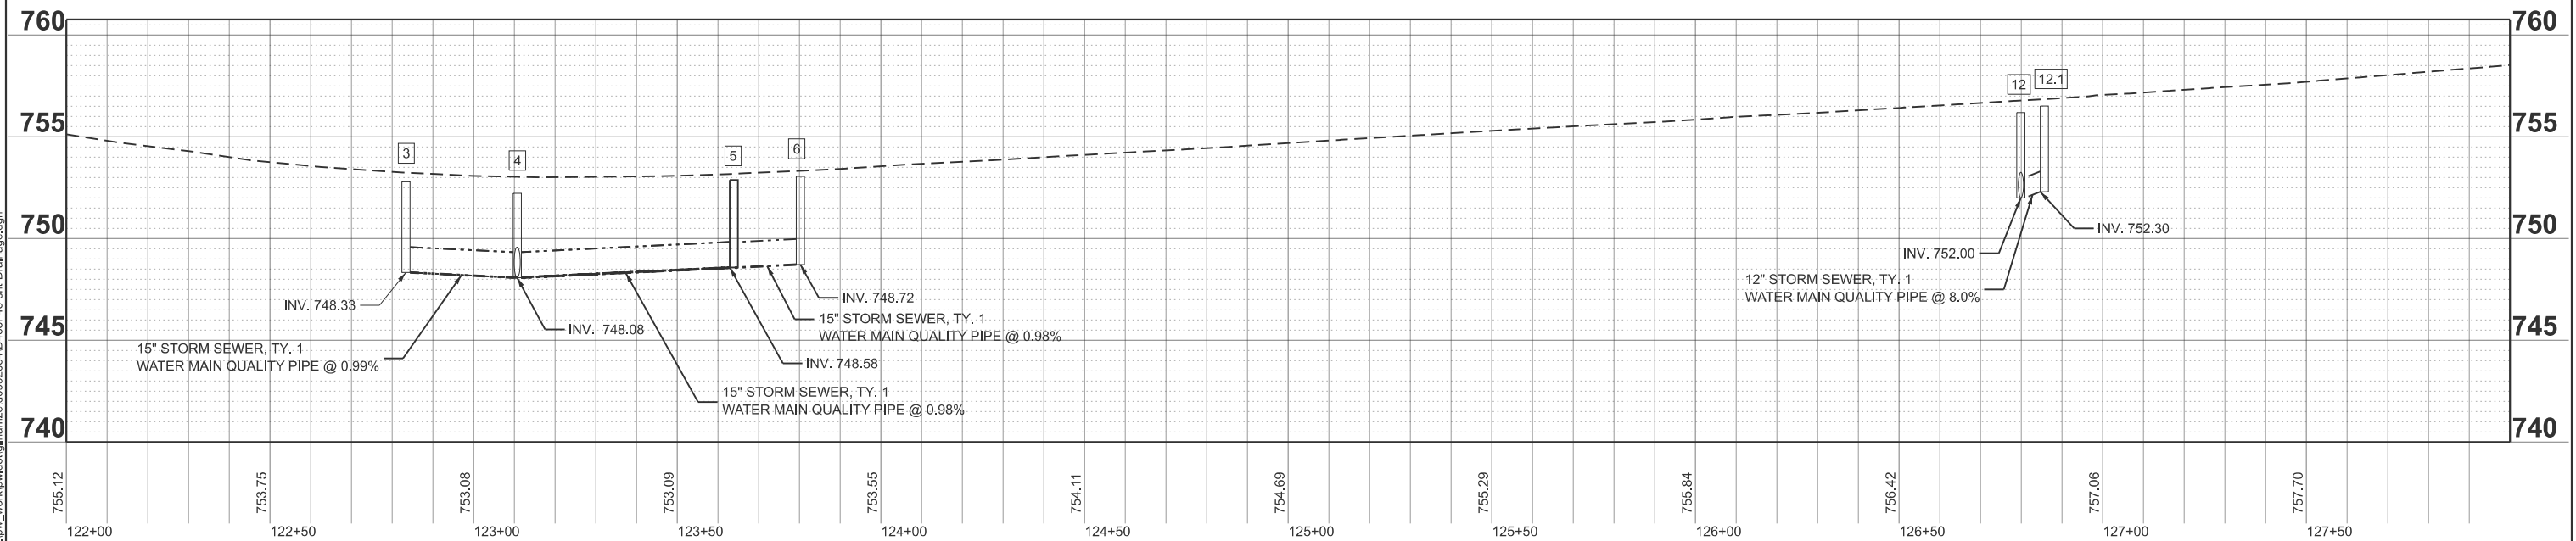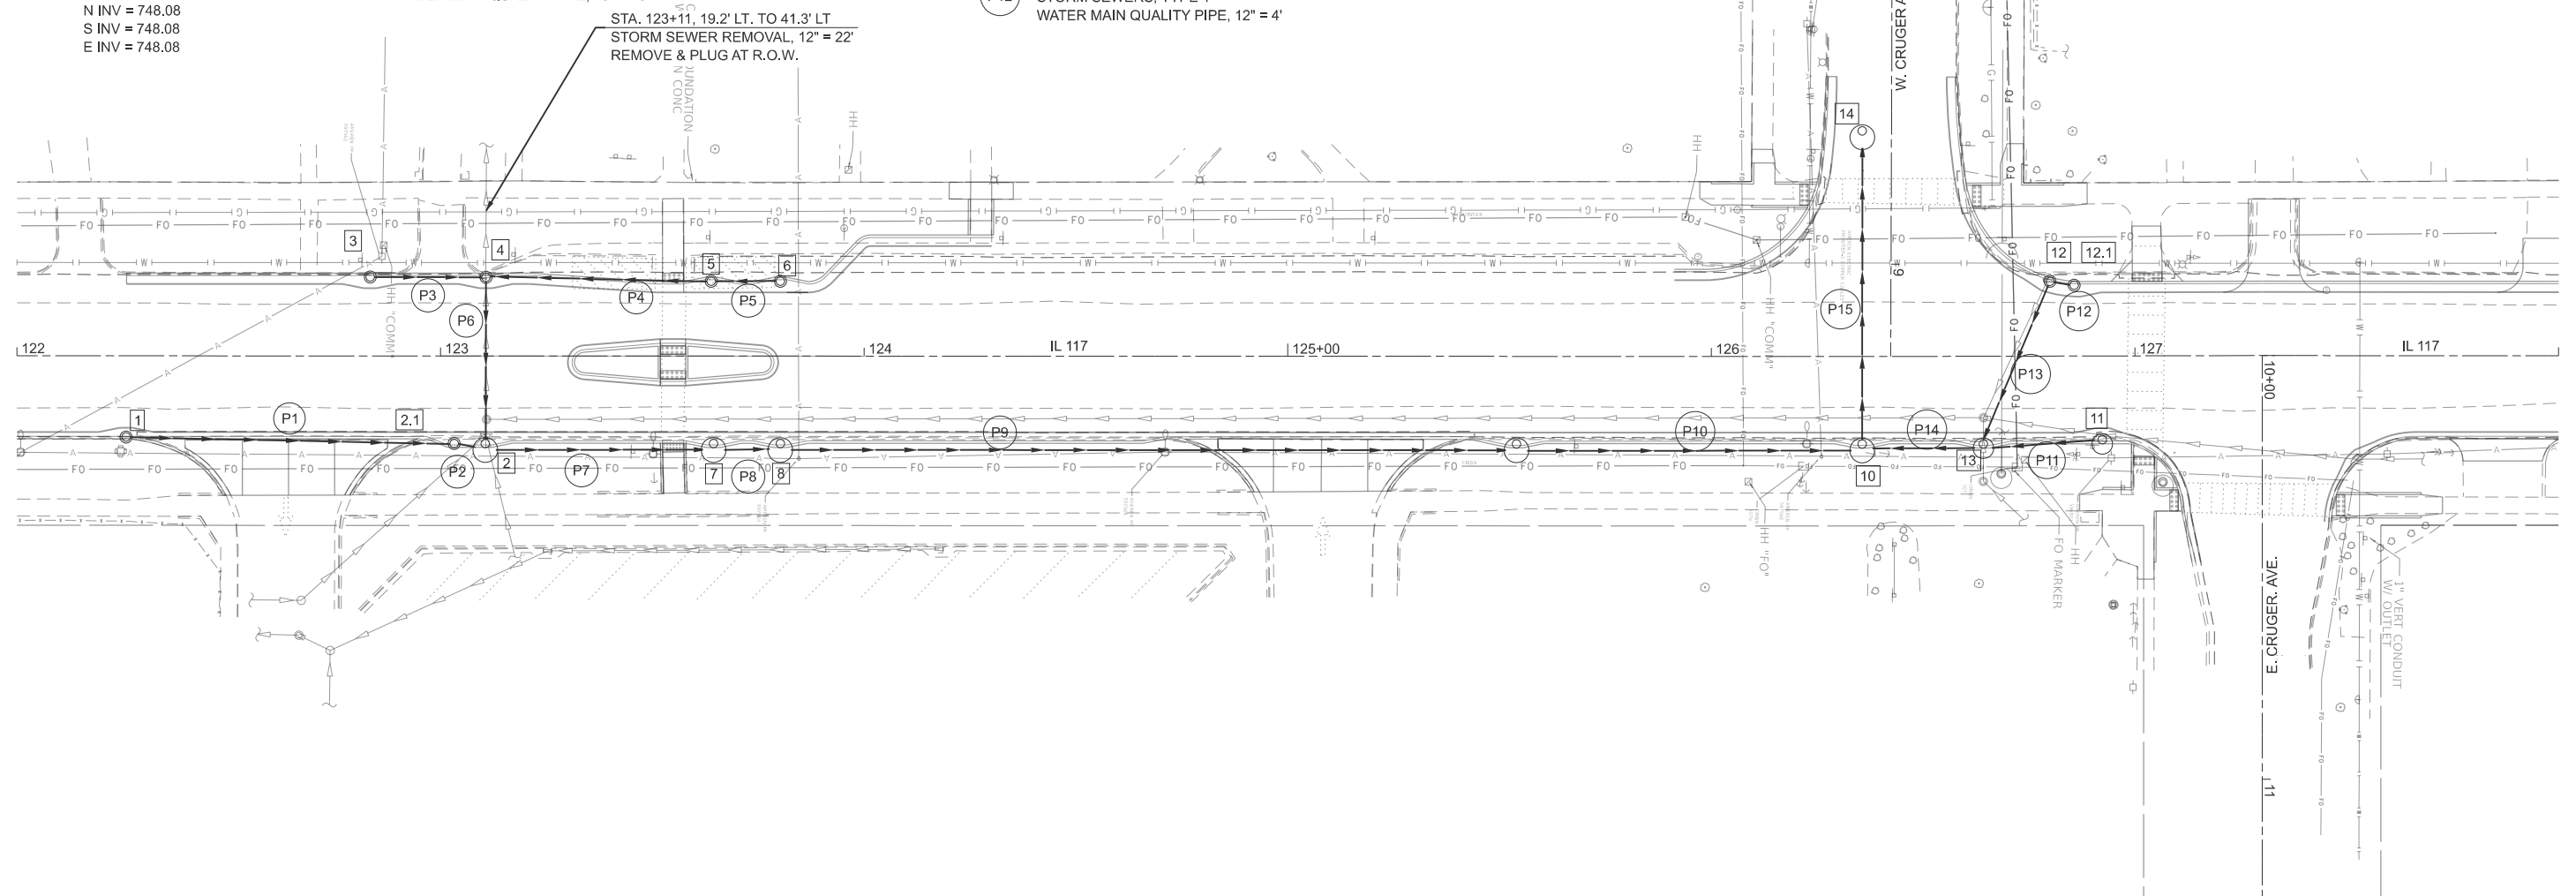

STATE OF ILLINOIS
DEPARTMENT OF TRANSPORTATION

DRAINAGE PLANS
LEFT SIDE


F.A.P RTE.	SECTION	COUNTY	TOTAL SHEETS	SHEET NO.
702	(6CS)RS-2;114RS-5	WOODFORD	147	46
CONTRACT NO. 68F45				

SCALE: 1"=20' SHEET 2 OF 2 SHEETS STA. 122+00.00 TO STA. 128+00.00

ILLINOIS FED AID PROJECT

1

MODEL: I-1775-CT-Plan-9-Sheet
FILE NAME: c:\p\work\pav\do\neaa\0092\05\10\68F45-Sign-MRK.dwg

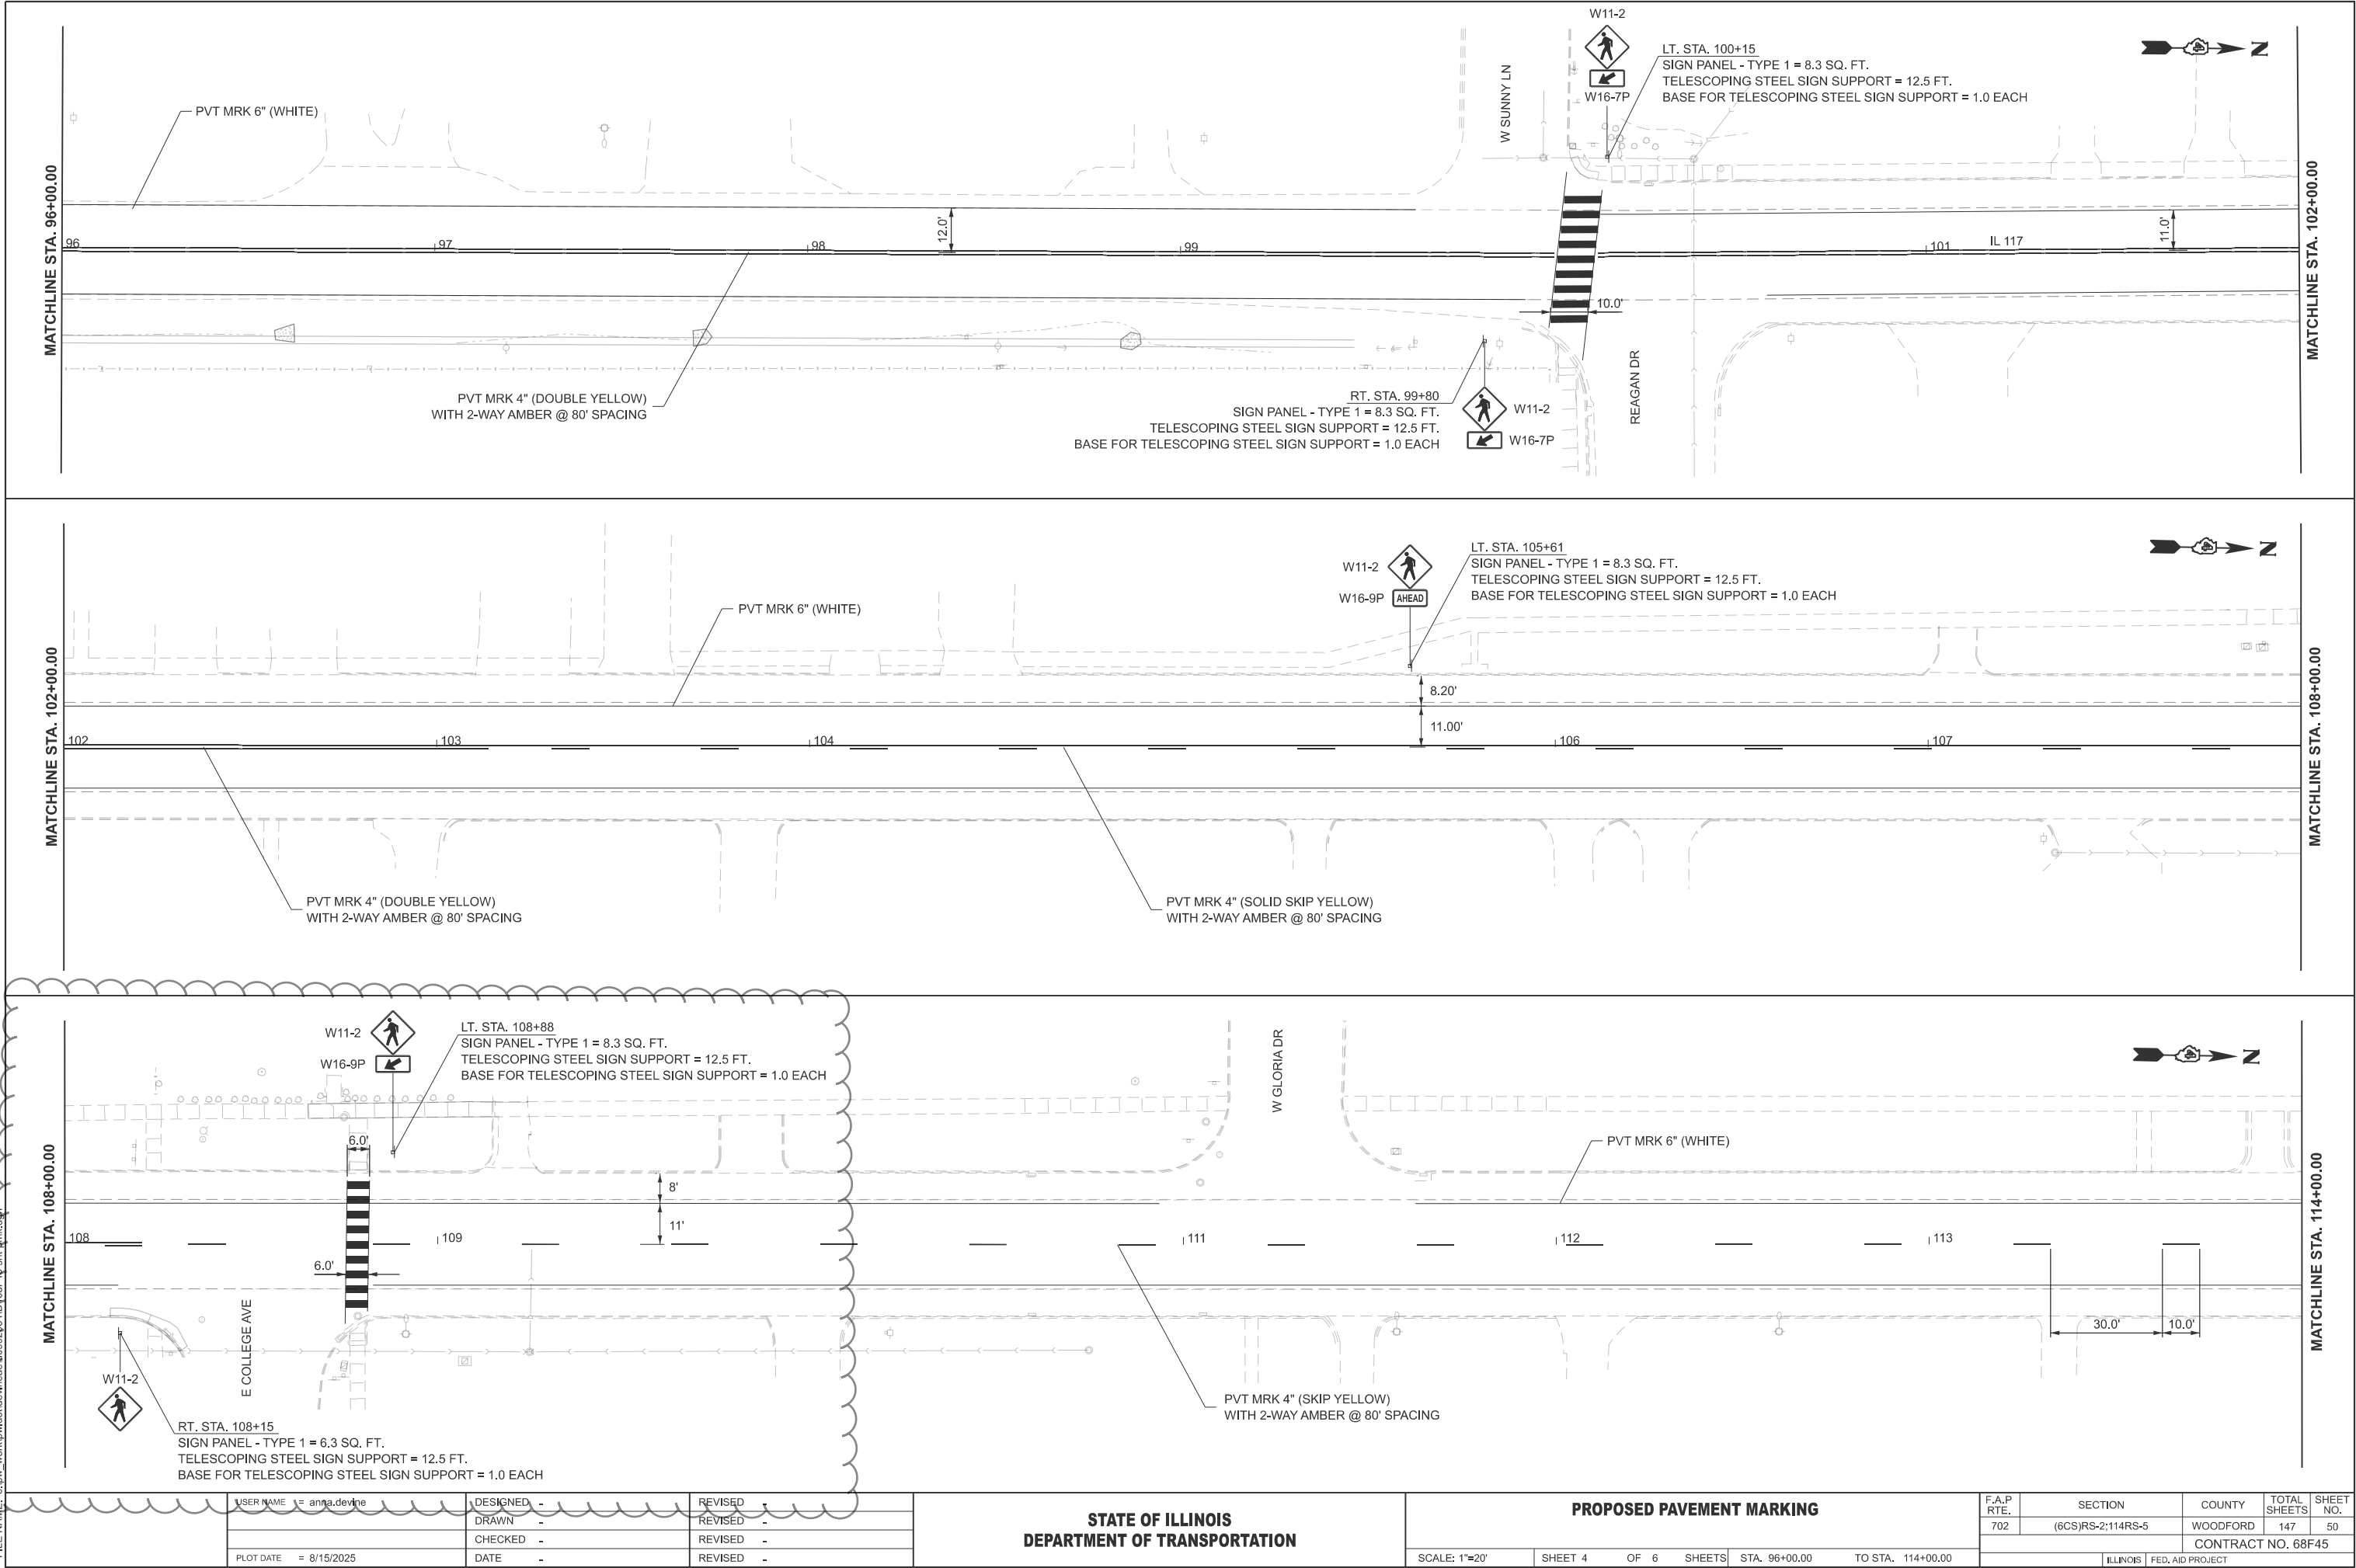

STATE OF ILLINOIS
DEPARTMENT OF TRANSPORTATION

PROPOSED PAVEMENT MARKING

SCALE: 1"=20' SHEET 4 OF 6 SHEETS STA. 96+00.00 TO STA. 114+00.00

F.A.P RTE.	SECTION	COUNTY	TOTAL SHEETS	SHEET NO.
702	(6CS)RS-2;114RS-5	WOODFORD	147	50
CONTRACT NO. 68F45				
ILLINOIS FED. AID PROJECT				

REV. 10/22/25

DATE PLOTTED = 8/14/2025 5:21:49 PM
PEN TABLE = N:\Proj\0021484\010021484\01.dtl
PLOT CONFIG = CC-409.plt
PLOT FILE = N:\Proj\0021484\010021484\010021484\01.dtl
FILE NAME = N:\Proj\0021484\010021484\010021484\01.dtl




8725 W. Higgins Rd, Ste 600, Chicago, IL 60631
P 773.775.4009 | www.ciorba.com

USER NAME = Roadway	DESIGNED - JPM	REVISED -
	DRAWN - JA	REVISED -
PLOT SCALE = 10,0000 * / in.	CHECKED - JPM	REVISED -
PLOT DATE = 8/14/2025	DATE - 1/31/2023	REVISED -

THE CONTRACTOR SHALL VERIFY EXISTING FIELD CONDITIONS PRIOR TO THE CONSTRUCTION OF ANY RAMP OR SIDEWALK. ANY ADJUSTMENTS NECESSARY TO MEET EXISTING FIELD CONDITIONS SHALL BE APPROVED BY THE ENGINEER PRIOR TO CONSTRUCTION.

E COLLEGE AVE. – SW QUAD

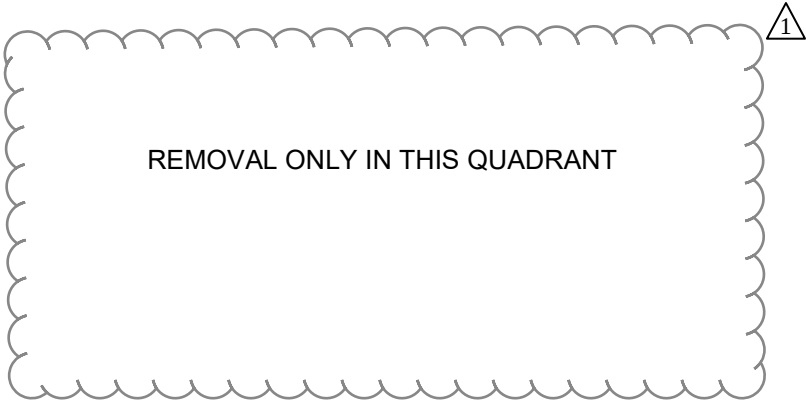

LEGEND

-  DETECTABLE WARNINGS
-  TURNING SPACE
-  (XXX.XX) EXISTING ELEVATION
-  SIDE CURB (0" < HEIGHT ≤ 9") *
-  TYPE B CURB SPECIAL (9" < HEIGHT ≤ 18")
-  RETAINING WALL (HEIGHT > 18")
-  SIDEWALK REMOVAL (SPECIAL)

* INCLUDED IN THE COST OF PCC SIDEWALK 4 INCH

NOTE: PROPOSED PAVEMENT MARKINGS ARE PROVIDED FOR INFORMATION ONLY. SEE PROPOSED PAVEMENT MARKING PLAN.

E COLLEGE AVE.– NW QUAD

NO WORK IN THIS QUADRANT

STATE OF ILLINOIS
DEPARTMENT OF TRANSPORTATION

ADA-SIDEWALK DETAILS
EAST COLLEGE AVENUE

SCALE: 1" = 5' SHEET OF SHEETS STA. TO STA.

FAP RTE.	SECTION	COUNTY	TOTAL SHEETS	SHEET NO.
0702		WOODFORD	147	56
CONTRACT NO. 68F45				
ILLINOIS FED. AID PROJECT				

E COLLEGE AVE. – SE QUAD

LEGEND

- DETECTABLE WARNINGS
- TURNING SPACE
- (XXX.XX)




EXISTING ELEVATION
- SIDE CURB (0" < HEIGHT ≤ 9") *
- TYPE B CURB SPECIAL (9" < HEIGHT ≤ 18")
- RETAINING WALL (HEIGHT > 18")
- SIDEWALK REMOVAL (SPECIAL)

* INCLUDED IN THE COST OF PCC SIDEWALK 4 INCH

NOTE: PROPOSED PAVEMENT MARKINGS ARE PROVIDED FOR INFORMATION ONLY. SEE PROPOSED PAVEMENT MARKING PLAN.


E COLLEGE AVE. – NE QUAD

HIGHWAY STANDARD 424001-12 -
PERPENDICULAR CURB RAMPS FOR SIDEWALKS

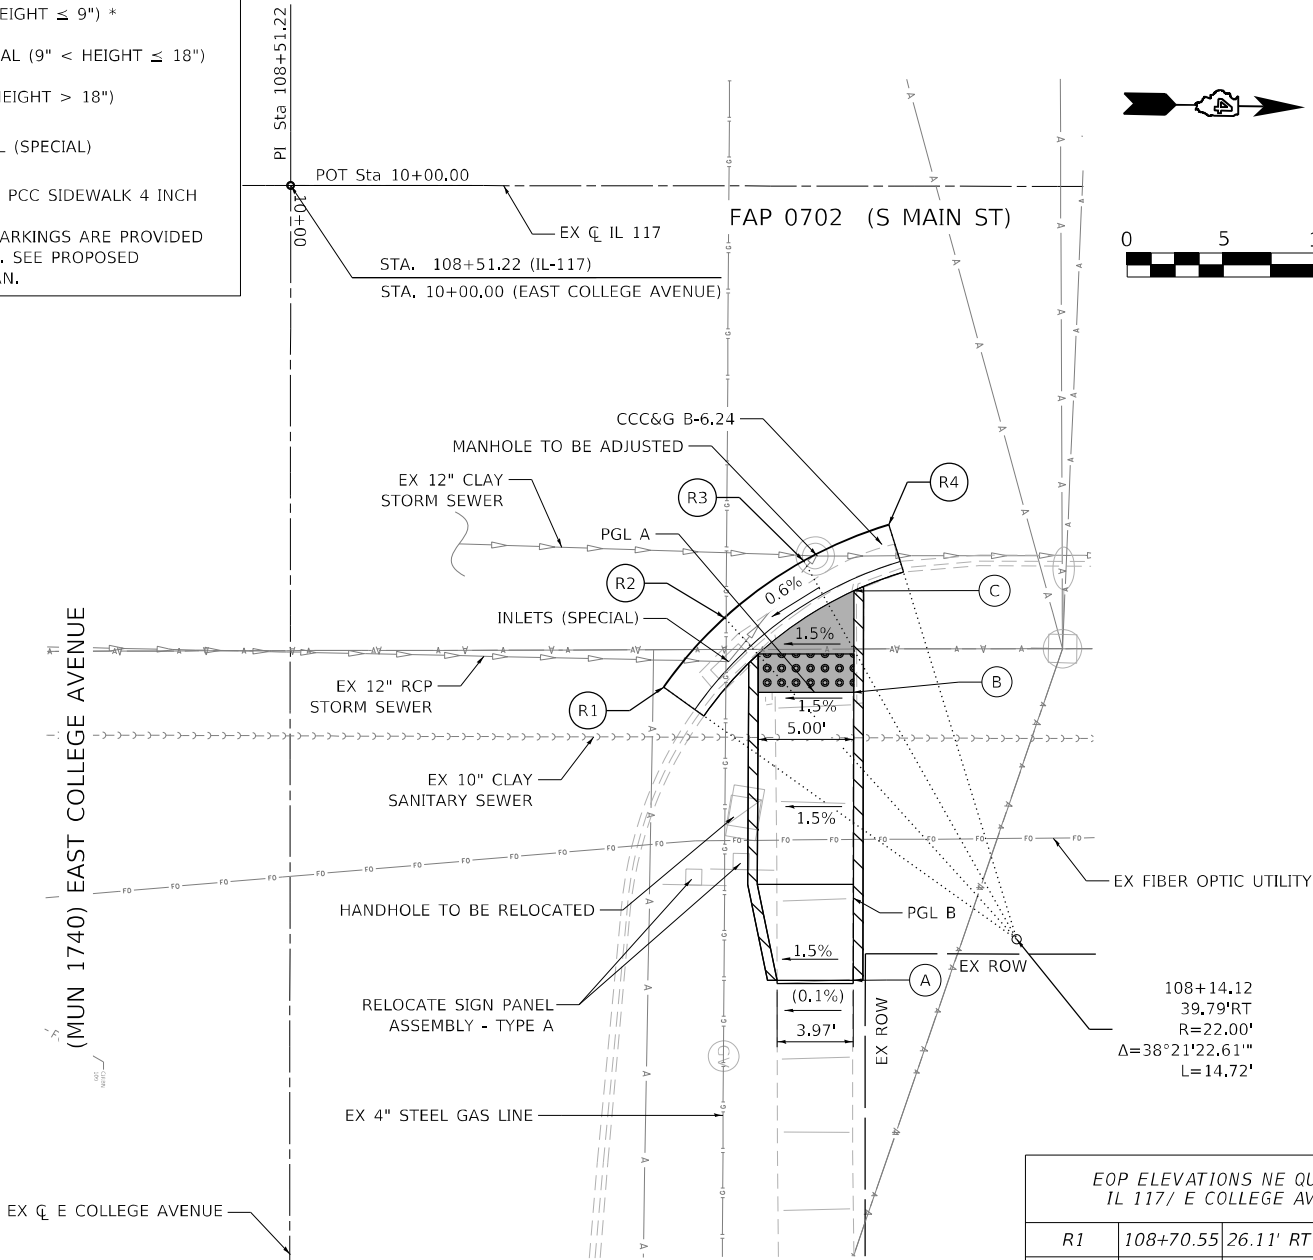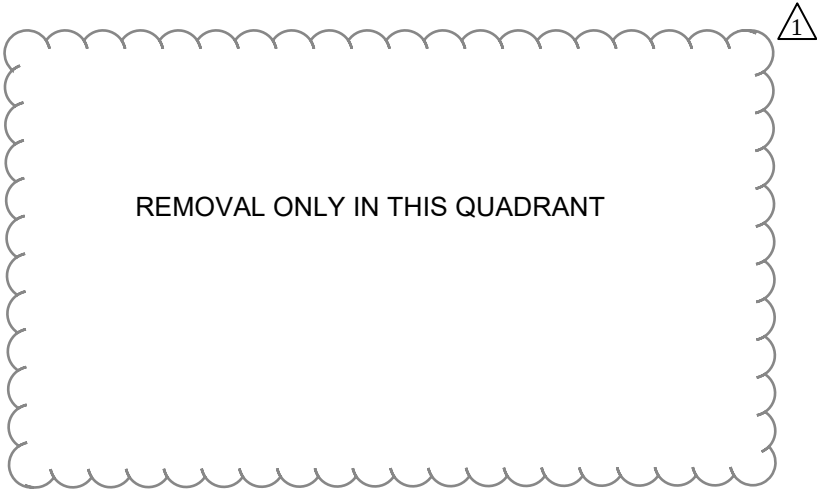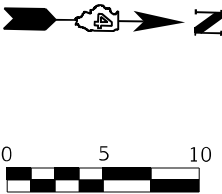


EOP ELEVATIONS NE QUAD IL 117/ E COLLEGE AVE				
R1	108+70.55	26.11' RT	743.13	
R2	108+73.75	22.51' RT	743.11	
R3	108+77.85	19.55' RT	743.24	
R4	108+82.28	17.64' RT	743.36	

PROFILE B

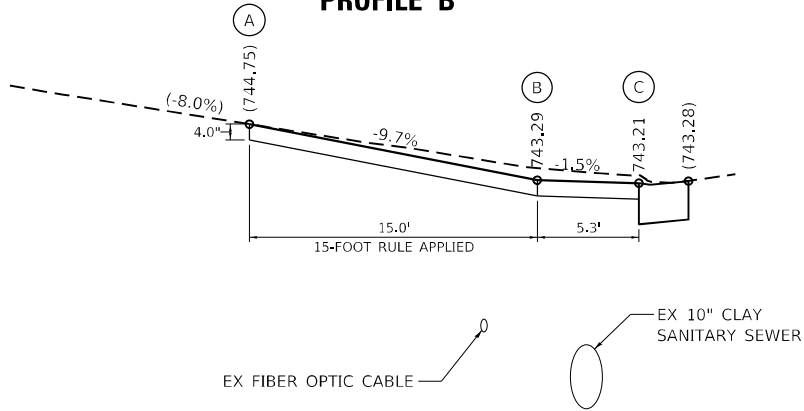

PROFILE A

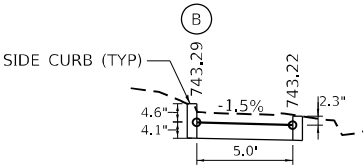

THE CONTRACTOR SHALL VERIFY EXISTING FIELD CONDITIONS PRIOR TO THE CONSTRUCTION OF ANY RAMP OR SIDEWALK. ANY ADJUSTMENTS NECESSARY TO MEET EXISTING FIELD CONDITIONS SHALL BE APPROVED BY THE ENGINEER PRIOR TO CONSTRUCTION.



USER NAME = Roadway
PLOT SCALE = 10,0000' / in.
PLOT DATE = 8/14/2025

DESIGNED - JPM
DRAWN - JA
CHECKED - JPM
DATE - 1/31/2023

REVISED -
REVISED -
REVISED -
REVISED -

STATE OF ILLINOIS
DEPARTMENT OF TRANSPORTATION

ADA-SIDEWALK DETAILS
EAST COLLEGE AVENUE


SCALE: 1" = 5' SHEET OF SHEETS STA. TO STA.

FAP RTE.	SECTION	COUNTY	TOTAL SHEETS	SHEET NO.
0702		WOODFORD	147	57
CONTRACT NO. 68F45				
ILLINOIS FED. AID PROJECT				

WEST MEDIAN CROSSING				
POINT	STATION	O/S		ELEV.
A	123+52.34	15.00	LT.	752.89
B	123+57.34	15.00	LT.	752.91
C	123+52.34	17.58	LT.	752.83
D	123+57.34	17.58	LT.	752.85
E	123+52.34	22.58	LT.	752.86
F	123+57.34	22.58	LT.	752.88
G	123+52.34	37.13	LT.	(752.93)
H	123+57.34	37.13	LT.	(753.02)

CENTER MEDIAN				
POINT	STATION	O/S		ELEV.
I	123+51.84	4.00	LT.	753.05
J	123+57.84	4.00	LT.	753.08
K	123+51.84	2.42	LT.	753.04
L	123+57.84	2.42	LT.	753.07
M	123+51.84	1.50	RT.	753.07
N	123+57.84	1.50	RT.	753.10
O	123+51.84	5.42	RT.	752.99
P	123+57.84	5.42	RT.	753.02
Q	123.51.84	7.00	RT.	753.00
R	123+57.85	7.00	RT.	753.03

EAST MEDIAN CROSSING				
POINT	STATION	O/S		ELEV.
S	123+52.87	18.00	RT.	752.84
T	123+57.37	18.00	RT.	752.87
U	123+52.36	20.58	RT.	752.78
V	123+57.37	20.58	RT.	752.81
W	123+52.64	32.37	RT.	(753.63)
Y	123+57.63	32.27	RT.	(753.64)

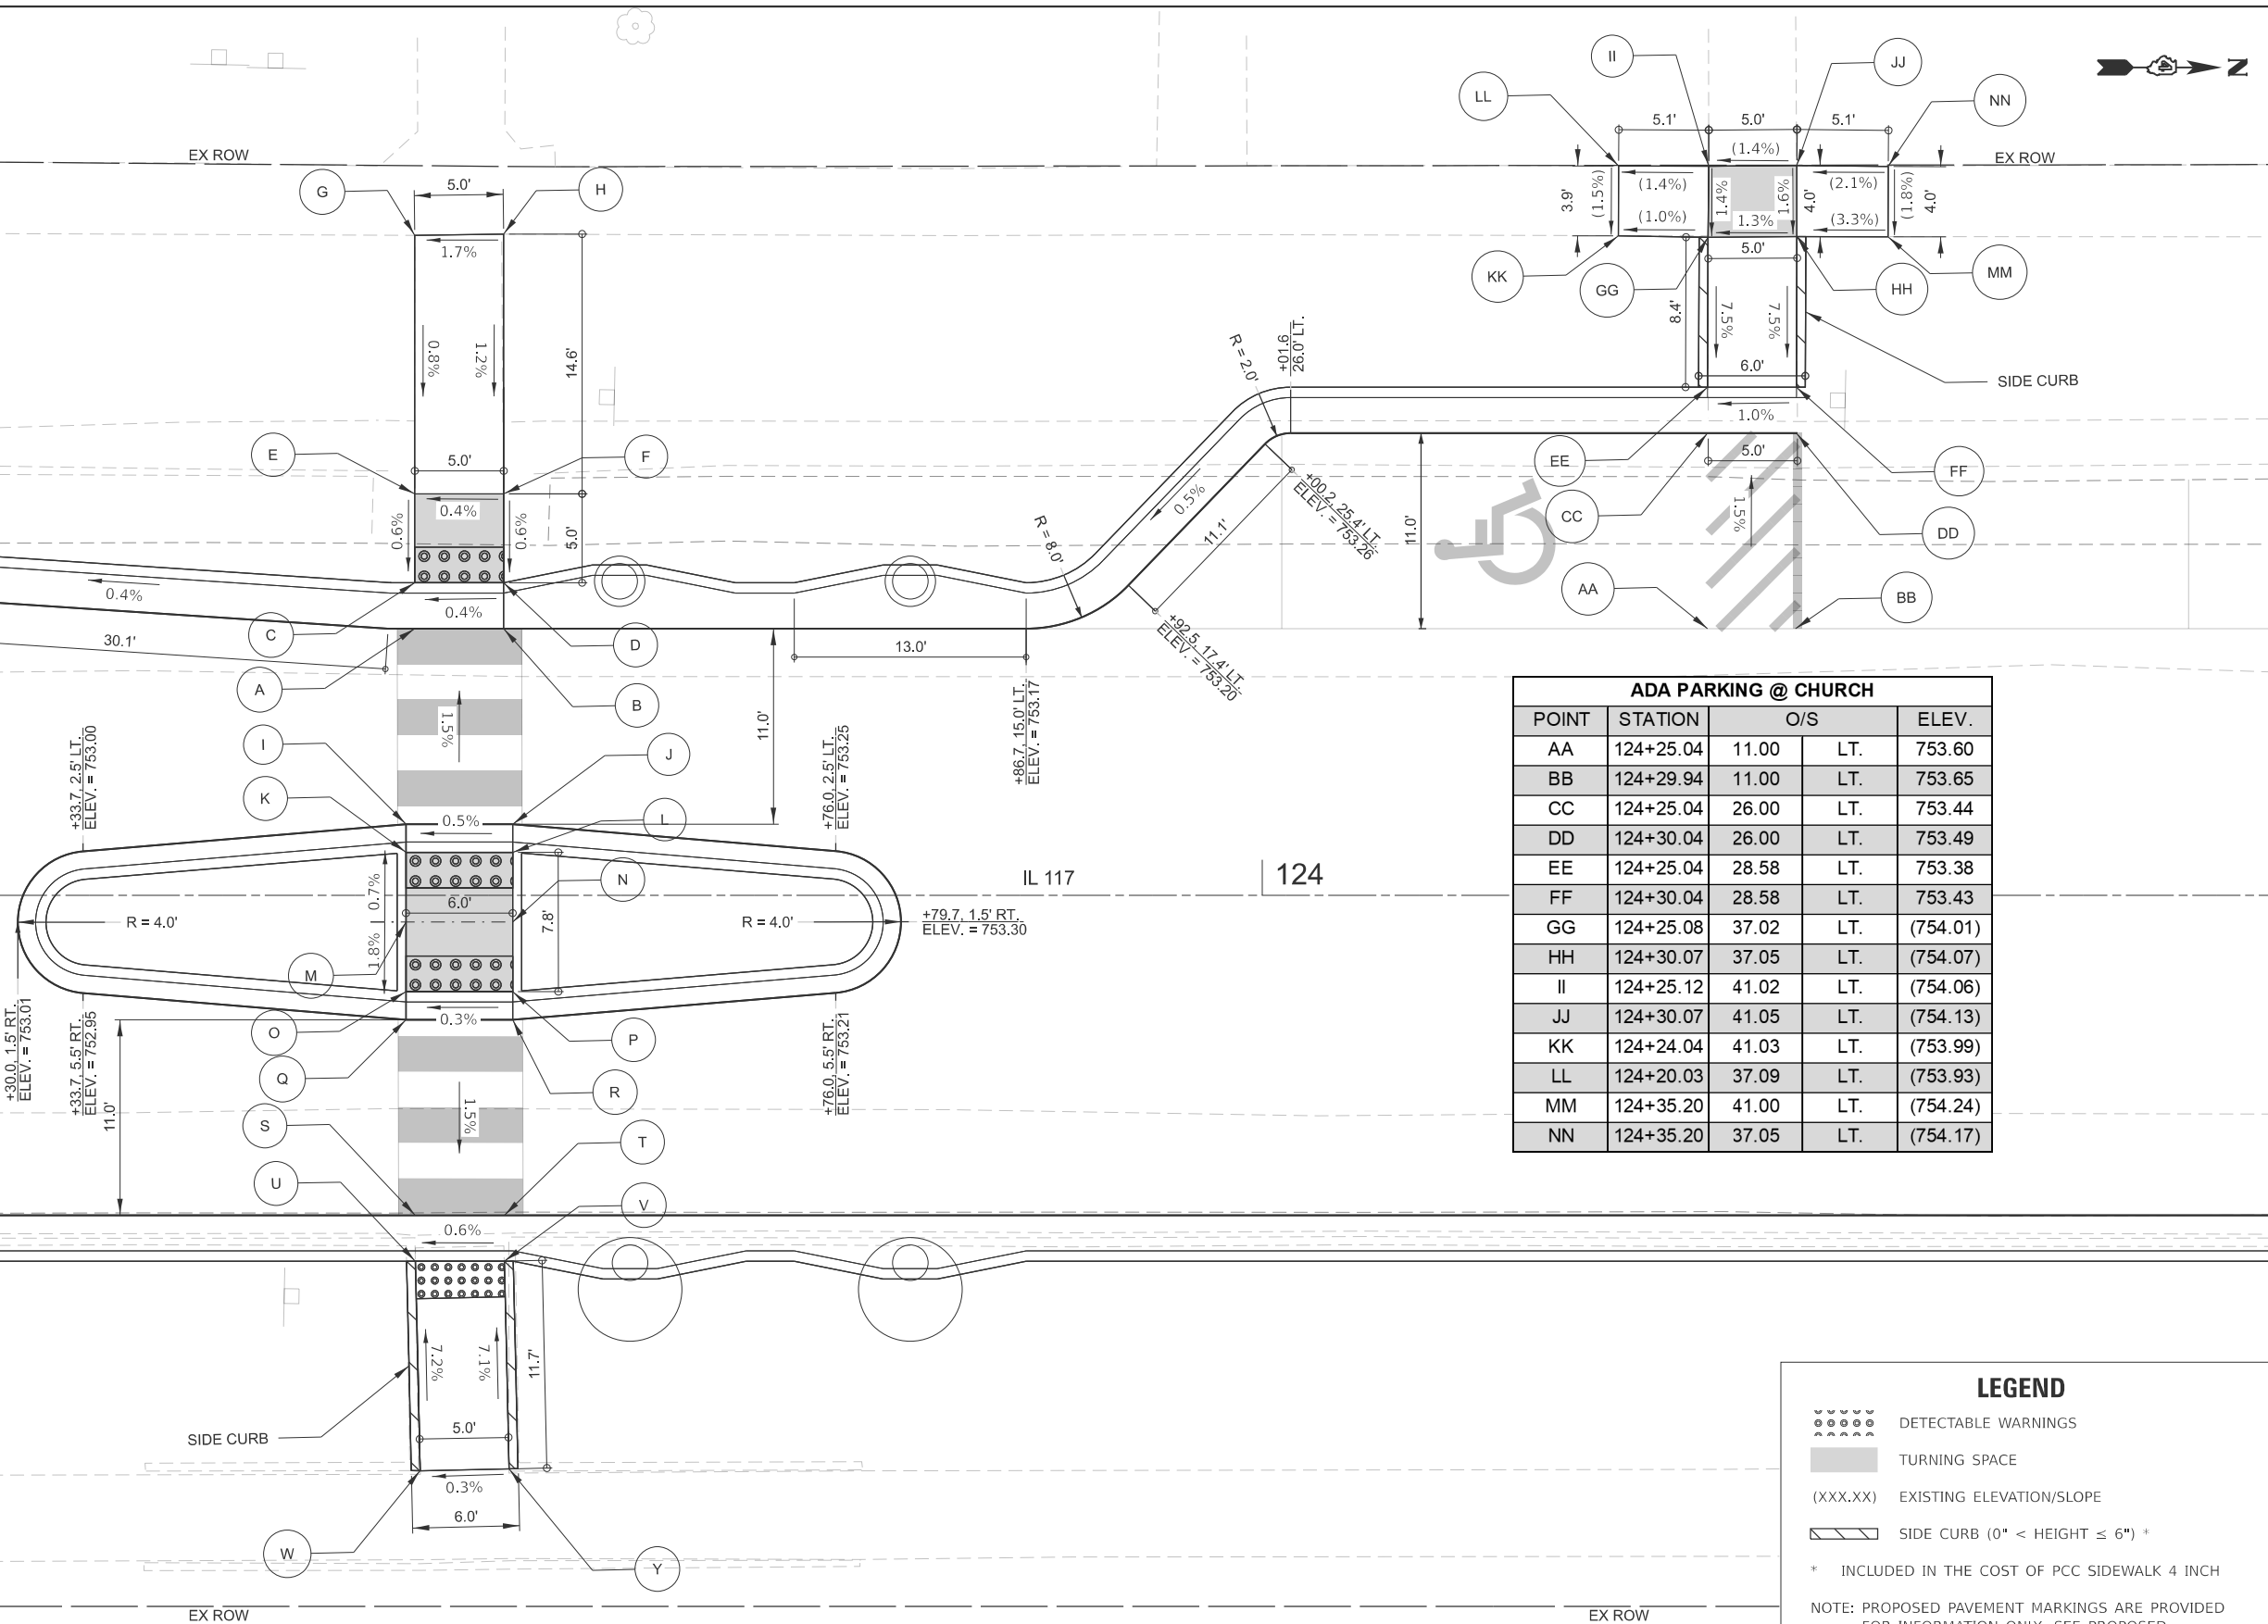

ADA PARKING @ CHURCH				
POINT	STATION	O/S		ELEV.
AA	124+25.04	11.00	LT.	753.60
BB	124+29.94	11.00	LT.	753.65
CC	124+25.04	26.00	LT.	753.44
DD	124+30.04	26.00	LT.	753.49
EE	124+25.04	28.58	LT.	753.38
FF	124+30.04	28.58	LT.	753.43
GG	124+25.08	37.02	LT.	(754.01)
HH	124+30.07	37.05	LT.	(754.07)
II	124+25.12	41.02	LT.	(754.06)
JJ	124+30.07	41.05	LT.	(754.13)
KK	124+24.04	41.03	LT.	(753.99)
LL	124+20.03	37.09	LT.	(753.93)
MM	124+35.20	41.00	LT.	(754.24)
NN	124+35.20	37.05	LT.	(754.17)

LEGEND

DETECTABLE WARNINGS

TURNING SPACE

(XXX.XX) EXISTING ELEVATION/SLOPE

SIDE CURB (0" < HEIGHT ≤ 6") *

* INCLUDED IN THE COST OF PCC SIDEWALK 4 INCH

NOTE: PROPOSED PAVEMENT MARKINGS ARE PROVIDED FOR INFORMATION ONLY. SEE PROPOSED PAVEMENT MARKING PLAN.

THE CONTRACTOR SHALL VERIFY EXISTING FIELD CONDITIONS PRIOR TO THE CONSTRUCTION OF ANY RAMP OR SIDEWALK. ANY ADJUSTMENTS NECESSARY TO MEET EXISTING FIELD CONDITIONS SHALL BE APPROVED BY THE ENGINEER PRIOR TO CONSTRUCTION.

MODEL: Median Crossing (Sheet)
FILE NAME: c:\pwworking\gillham\zackariah\009205\12468F45-sh1-details.dgn

PLOT DATE = 10/9/2025	USER NAME = zackariah.gillham	DESIGNED -	REVISED -
		DRAWN -	REVISED -
		CHECKED -	REVISED -
	DATE -		REVISED -

STATE OF ILLINOIS
DEPARTMENT OF TRANSPORTATION

ADA DETAILS
MEDIAN CROSSING AT STA. 123+55

SCALE: SHEET 11 OF 20 SHEETS STA. TO STA.





F.A.P. RTE.	SECTION	COUNTY	TOTAL SHEETS	SHEET NO.
702	(6CS)RS-2;114RS-5	WOODFORD	147	63
CONTRACT NO. 68F45				
ILLINOIS FED. AID PROJECT				

FINAL	SURVEYED	BY	DATE
SURVEY	PLOTTED		
NOTE BOOK	TEMPLATE		
NO.	AREAS CHECKED		

ORIGINAL	SURVEYED	BY	DATE
SURVEY	PLOTTED		
NOTE BOOK	TEMPLATE		
NO.	AREAS CHECKED		

MODEL: IL117EXCL - 122+25.00 [Sheet]
FILE NAME: c:\pwworking\mtd\gillhamz\099205\ID468F45-SIT-XSect.dgn

1

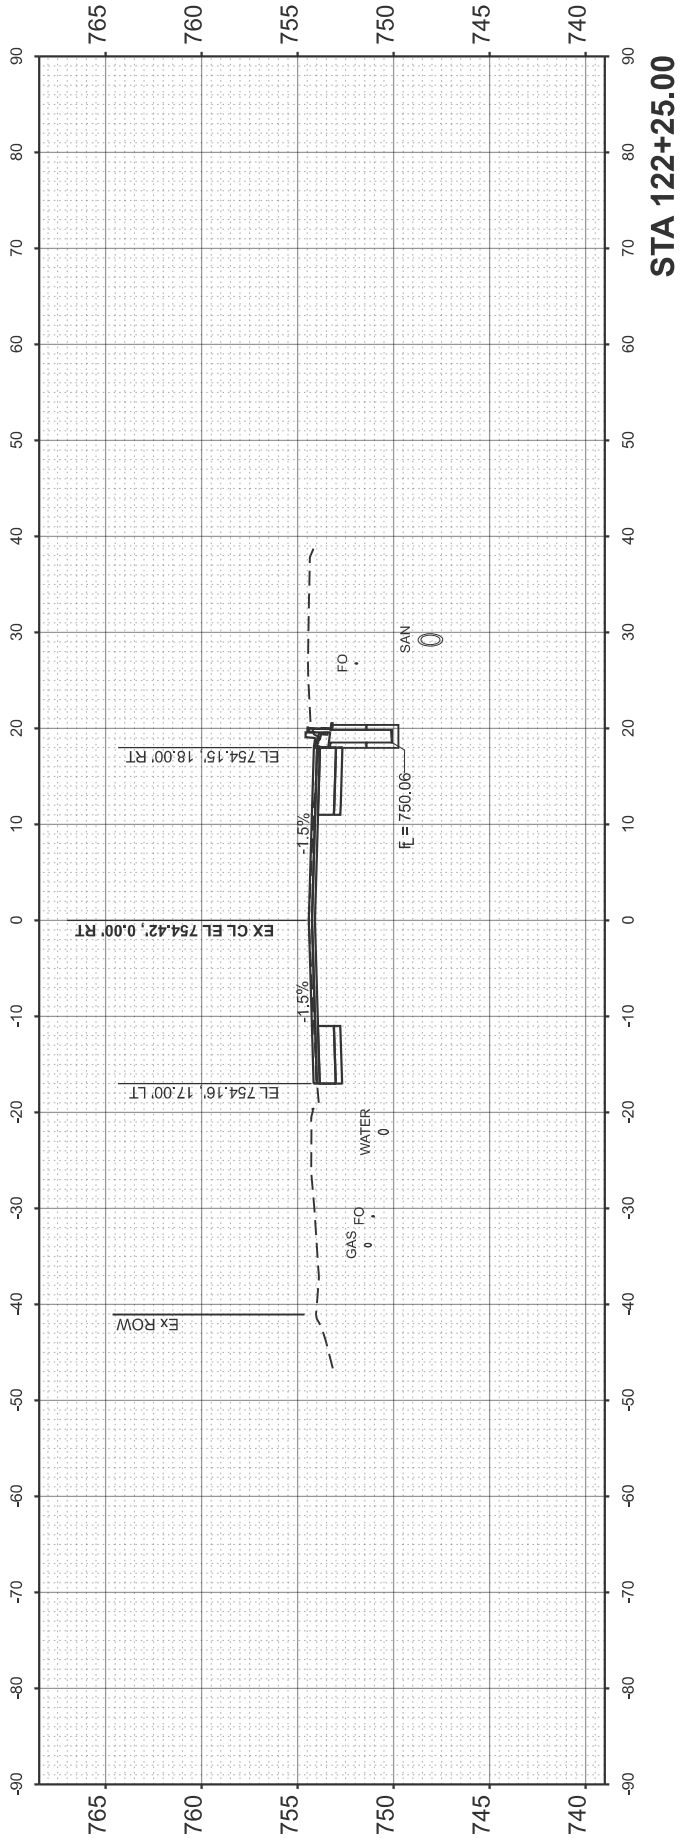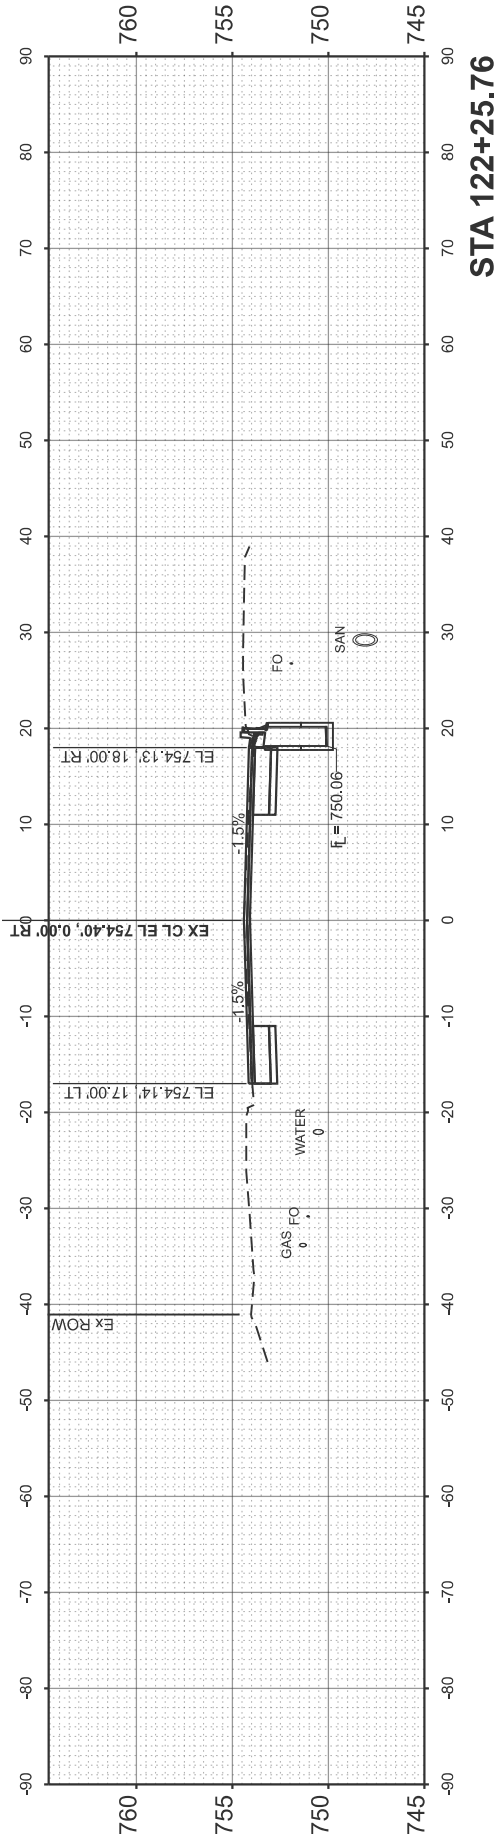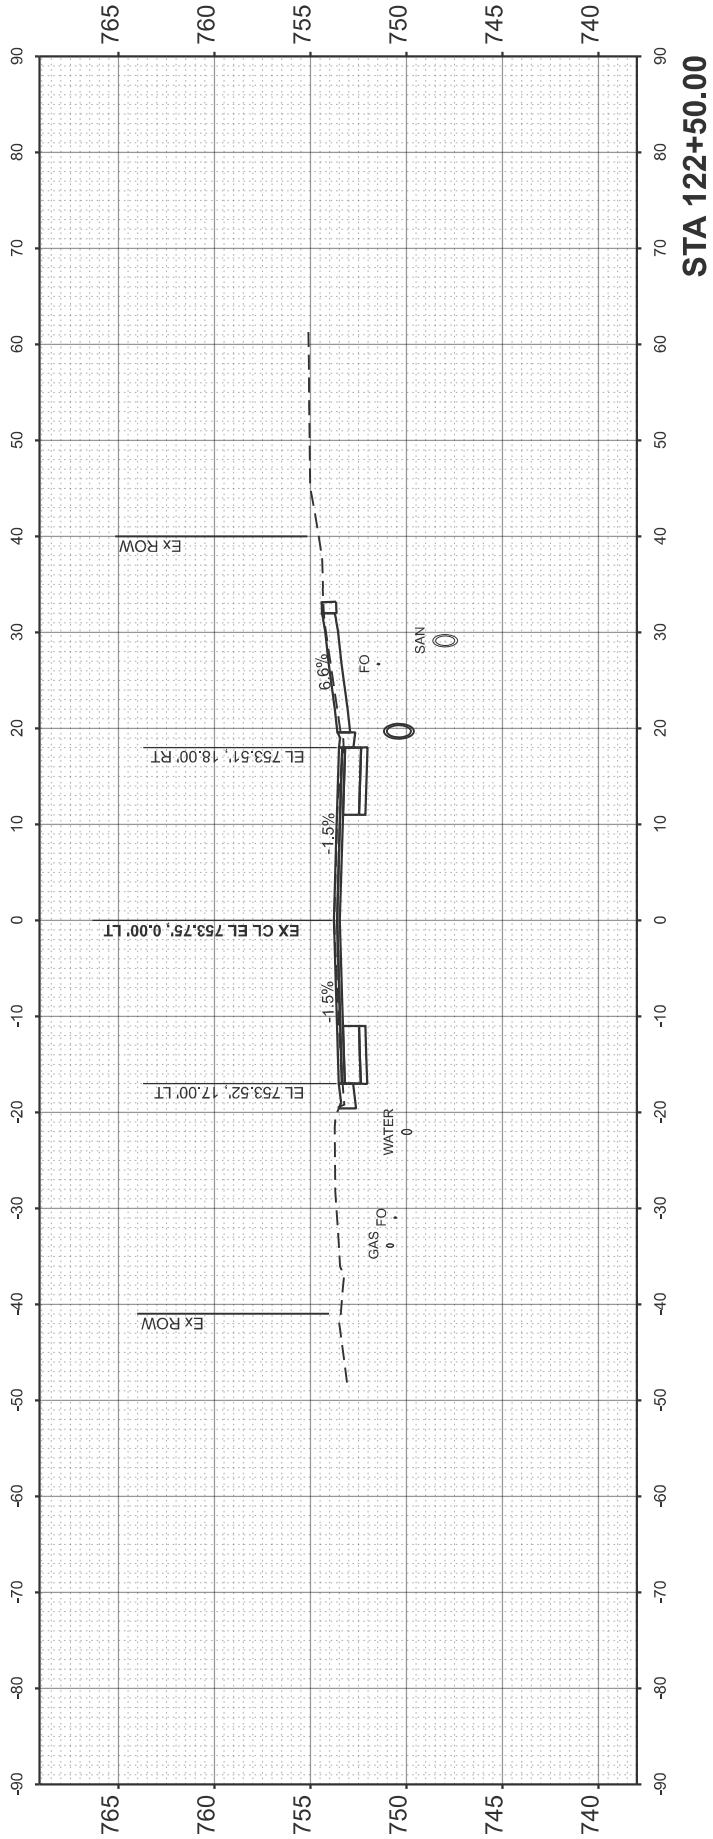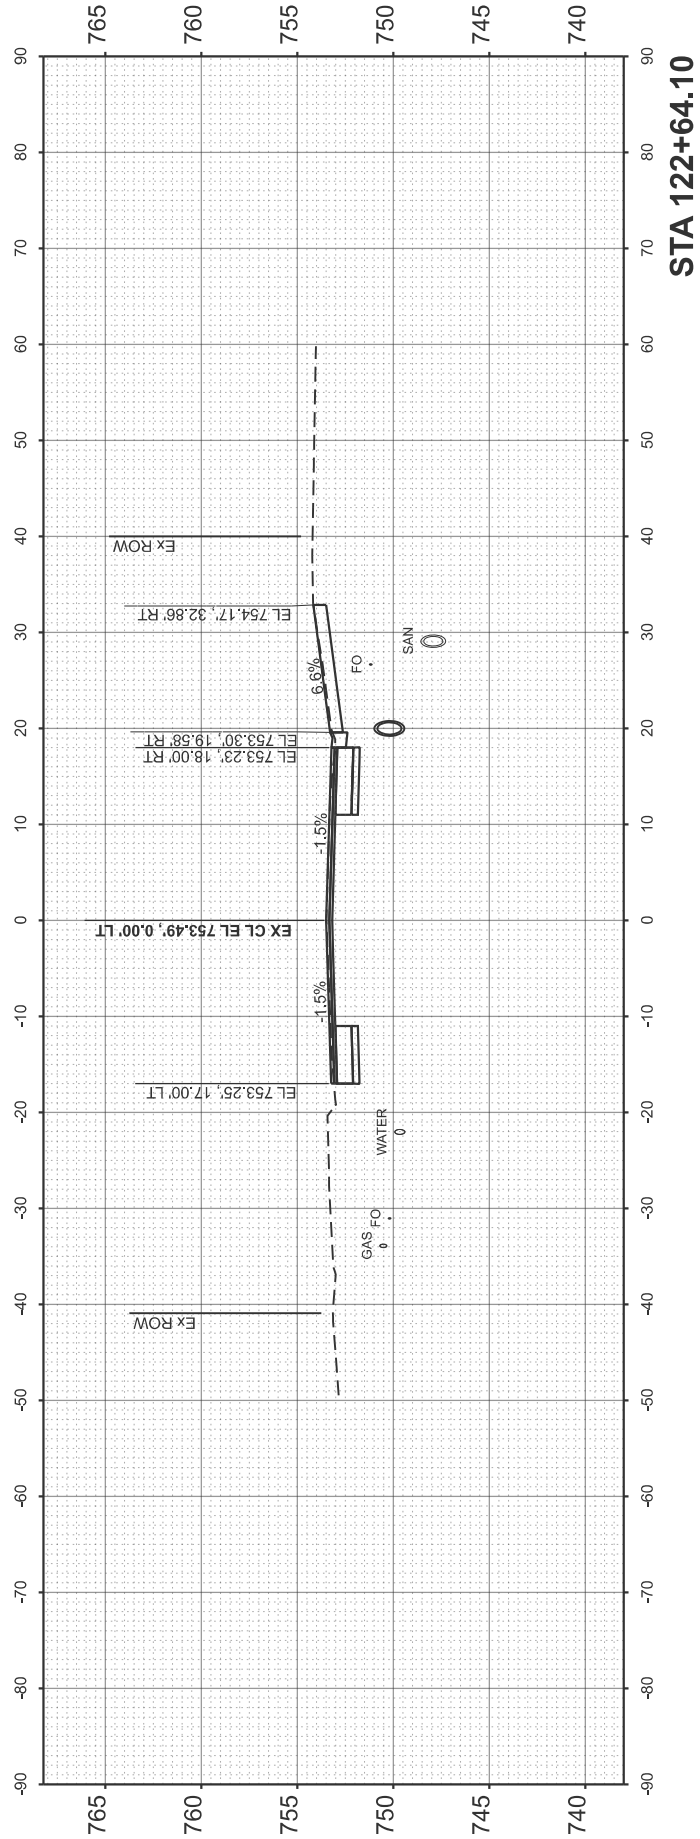

USER NAME = zackradar.gillham
PLOT DATE = 10/10/2025

DESIGNED -
DRAWN -
CHECKED -
DATE -

REVISED -
REVISED -
REVISED -
REVISED -

STATE OF ILLINOIS
DEPARTMENT OF TRANSPORTATION

CROSS SECTIONS
IL 117


SCALE: 1"=10' SHEET 8 OF 45 SHEETS STA. TO STA.

F.A.P. RTE.	SECTION	COUNTY	TOTAL SHEETS	SHEET NO.
702	(6CS)RS-2;114RS-5	WOODFORD	147	110
CONTRACT NO. 68F45				
ILLINOIS FED. AID PROJECT				


FINAL SURVEY	SURVEYED	BY	DATE
NO. OF BOOK	PLOTTED		
AREAS	TEMPERATURE		
AREAS CHECKED			

ORIGINAL SURVEY	SURVEYED	BY	DATE
NO. OF BOOK	PLOTTED		
AREAS	TEMPERATURE		
AREAS CHECKED			


MODEL: IL117EXCL - 122+75.00 [Sheet]
FILE NAME: c:\pwworking\mtd\gillham\z009205\ID468F45-S11-X2sec1.dgn

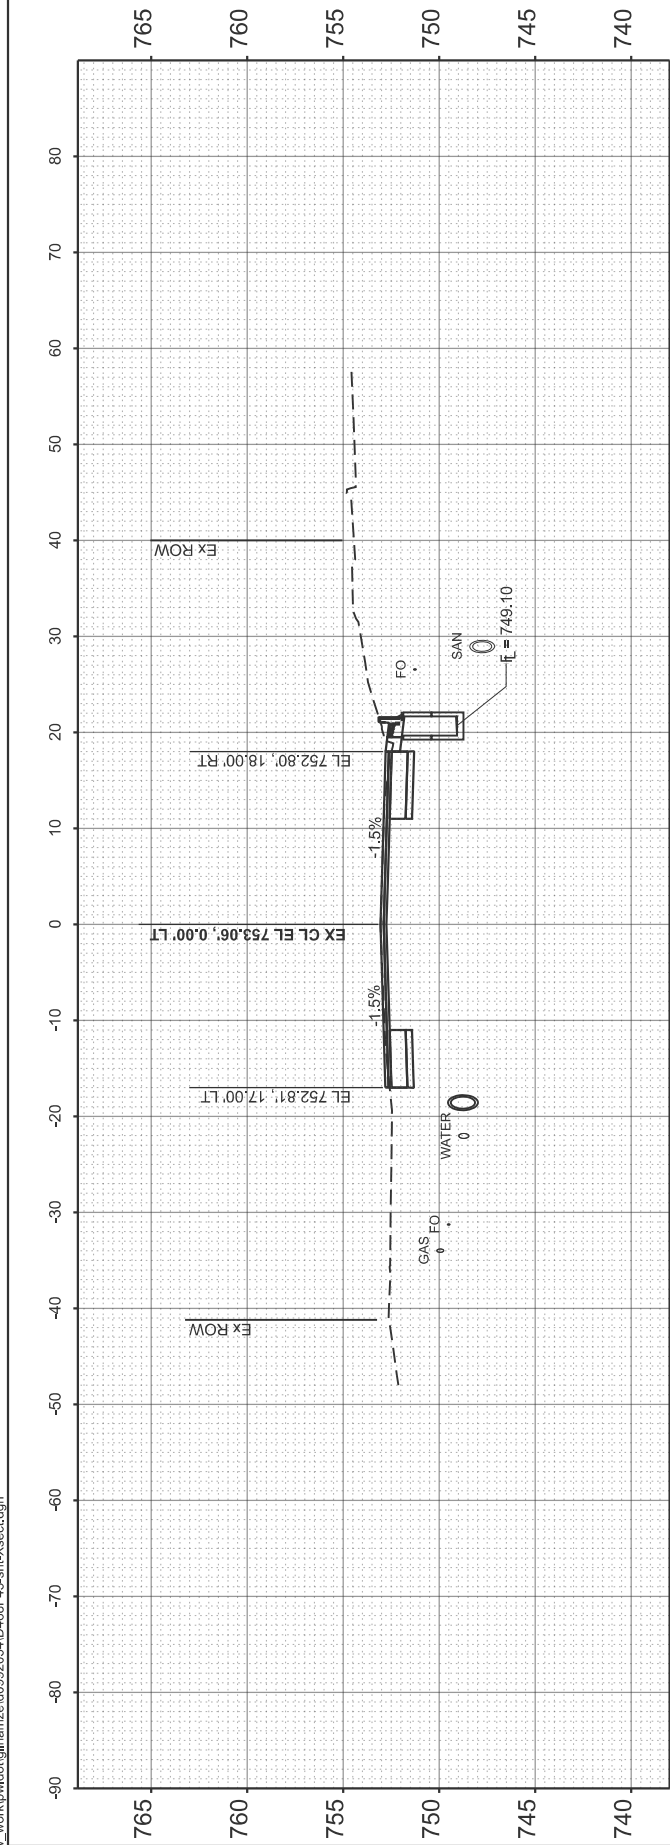


STA 123+03.24

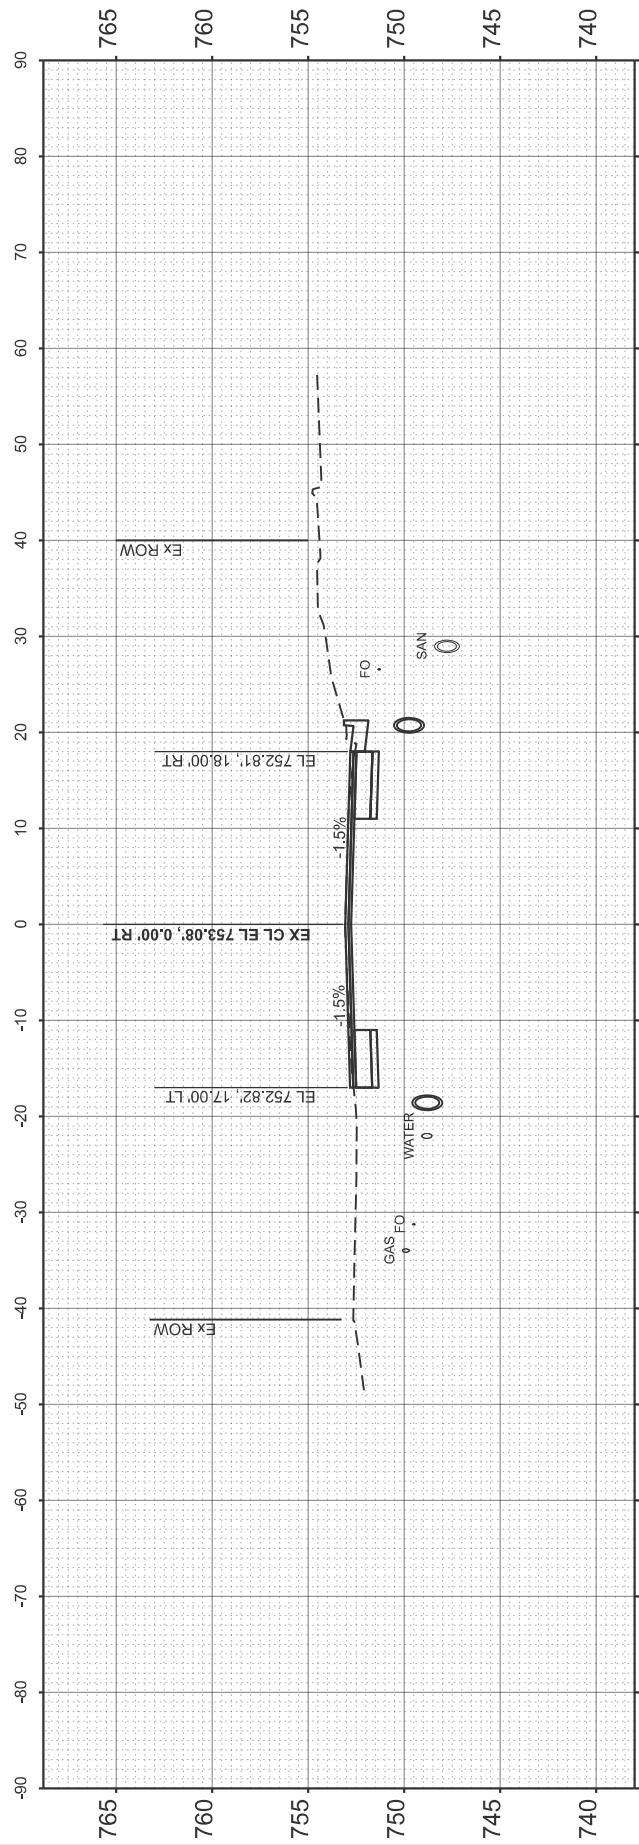

STA 123+00.00

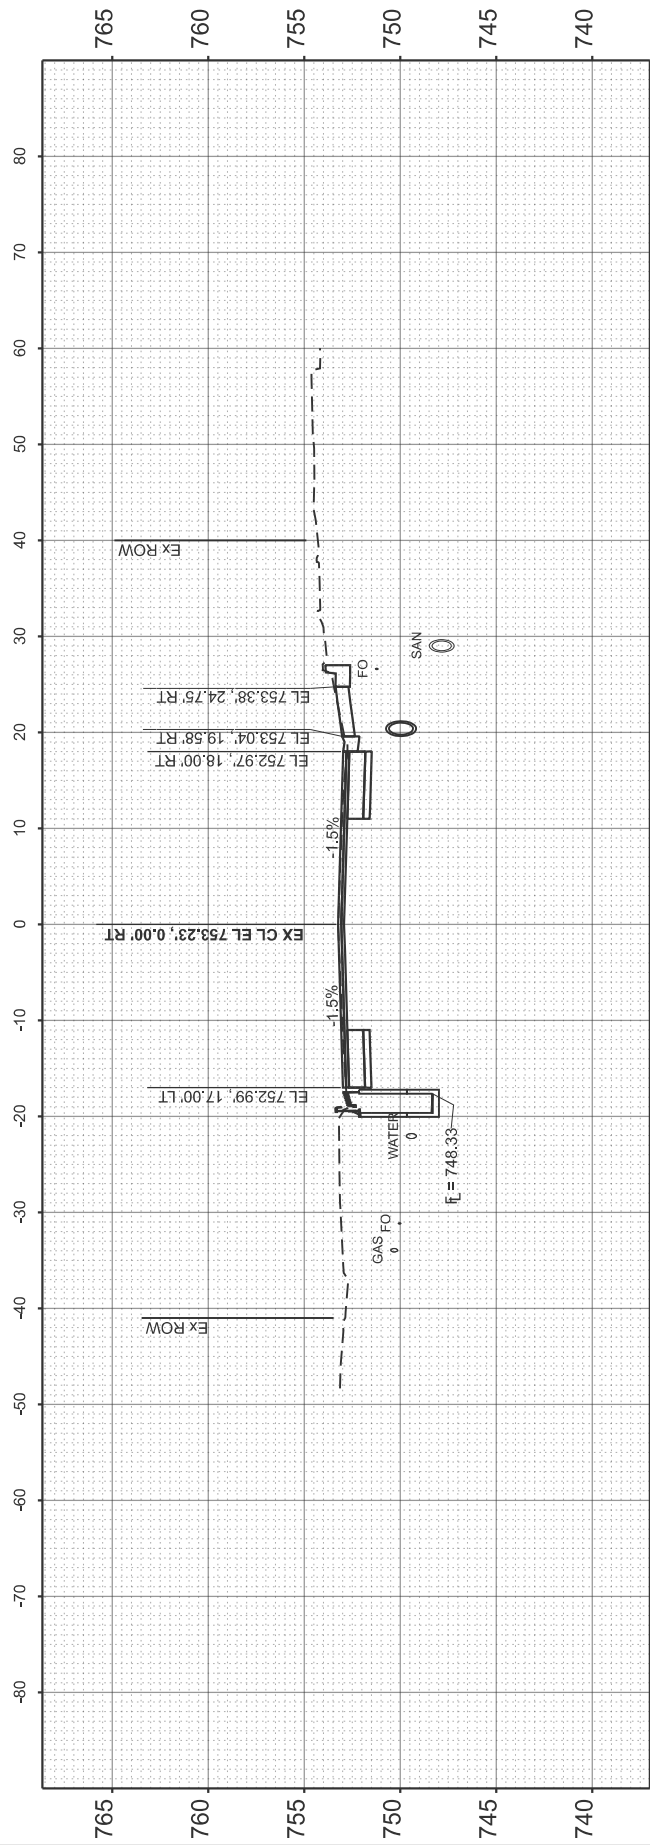

STA 122+83.36

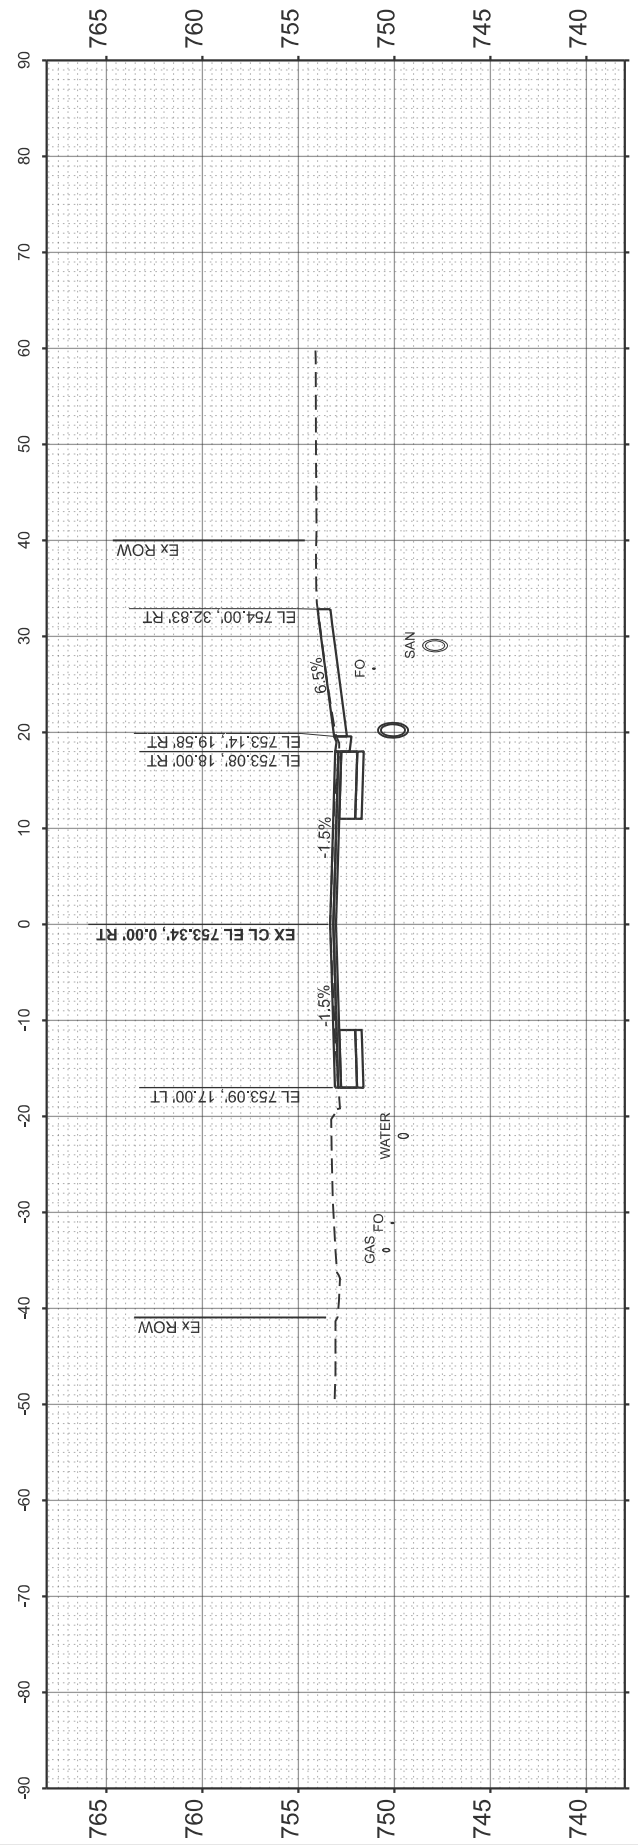

STA 122+75.00

USER NAME	= zackariah.gillham
DESIGNED	-
DRAWN	-
CHECKED	-
DATE	-

REVISED	-
REVISED	-
REVISED	-
REVISED	-

STATE OF ILLINOIS
DEPARTMENT OF TRANSPORTATION

CROSS SECTIONS
IL 117


SCALE: 1"=10' SHEET 9 OF 45 SHEETS STA. TO STA.

F.A.P. RTE.	SECTION	COUNTY	TOTAL SHEETS	SHEET NO.
702	(6CS)RS-2;114RS-5	WOODFORD	147	111
CONTRACT NO. 68F45				
ILLINOIS		FED. AID PROJECT		


FINAL SURVEY	SURVEYED	BY	DATE
NOTE BOOK	PLOTTED		
NO.	TEMPLATE		
NO.	AREAS		
NO.	ADDITIONAL		

ORIGINAL SURVEY	SURVEYED	BY	DATE
NOTE BOOK	PLOTTED		
NO.	TEMPLATE		
NO.	AREAS		
NO.	ADDITIONAL		


MODEL: I:\17E\CL - 123+10.67 (Sheet)
FILE NAME: c:\p\work\p\dwg\gillham\099205\1D46BF45-SIT-2Sec1.dgn

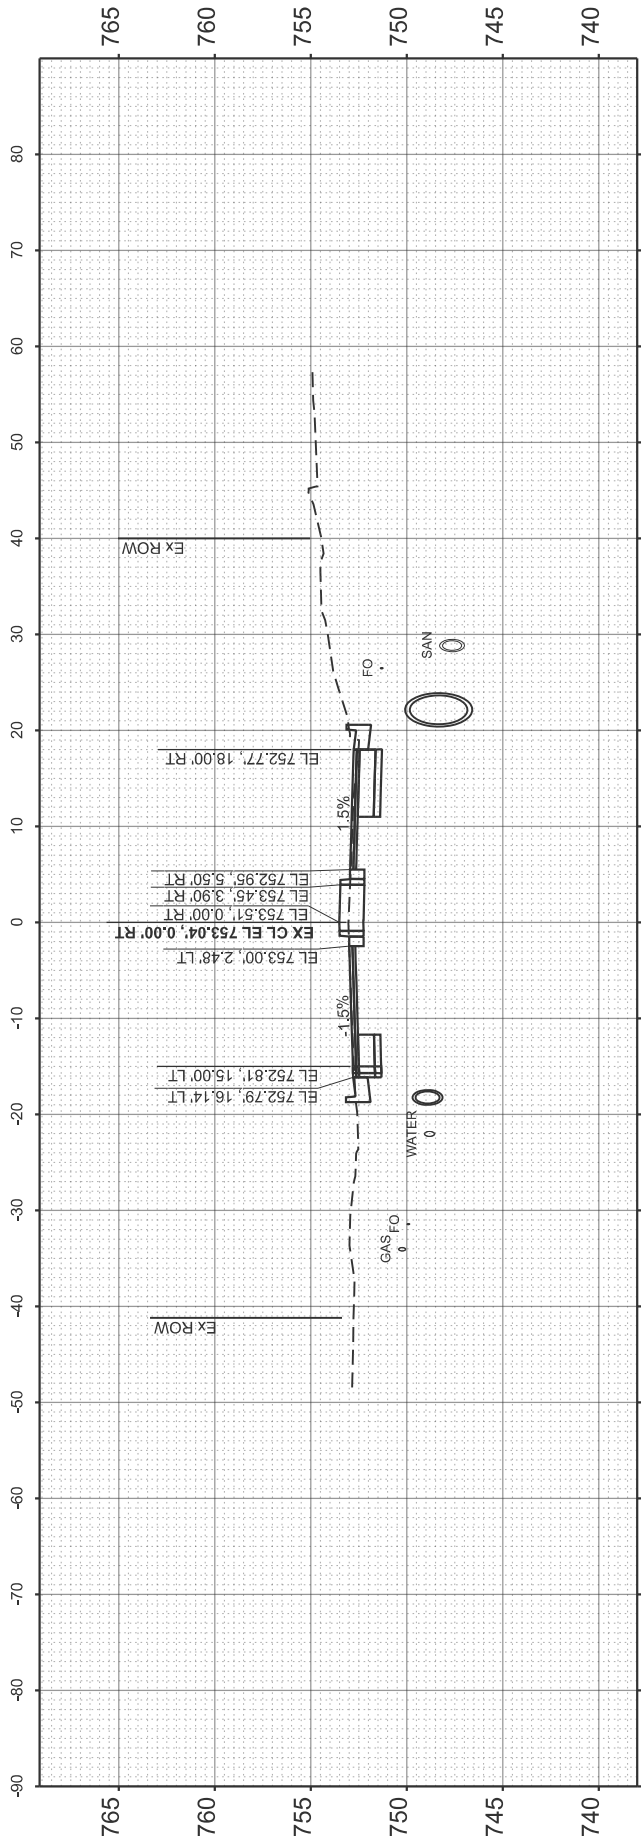


STA 123+33.76

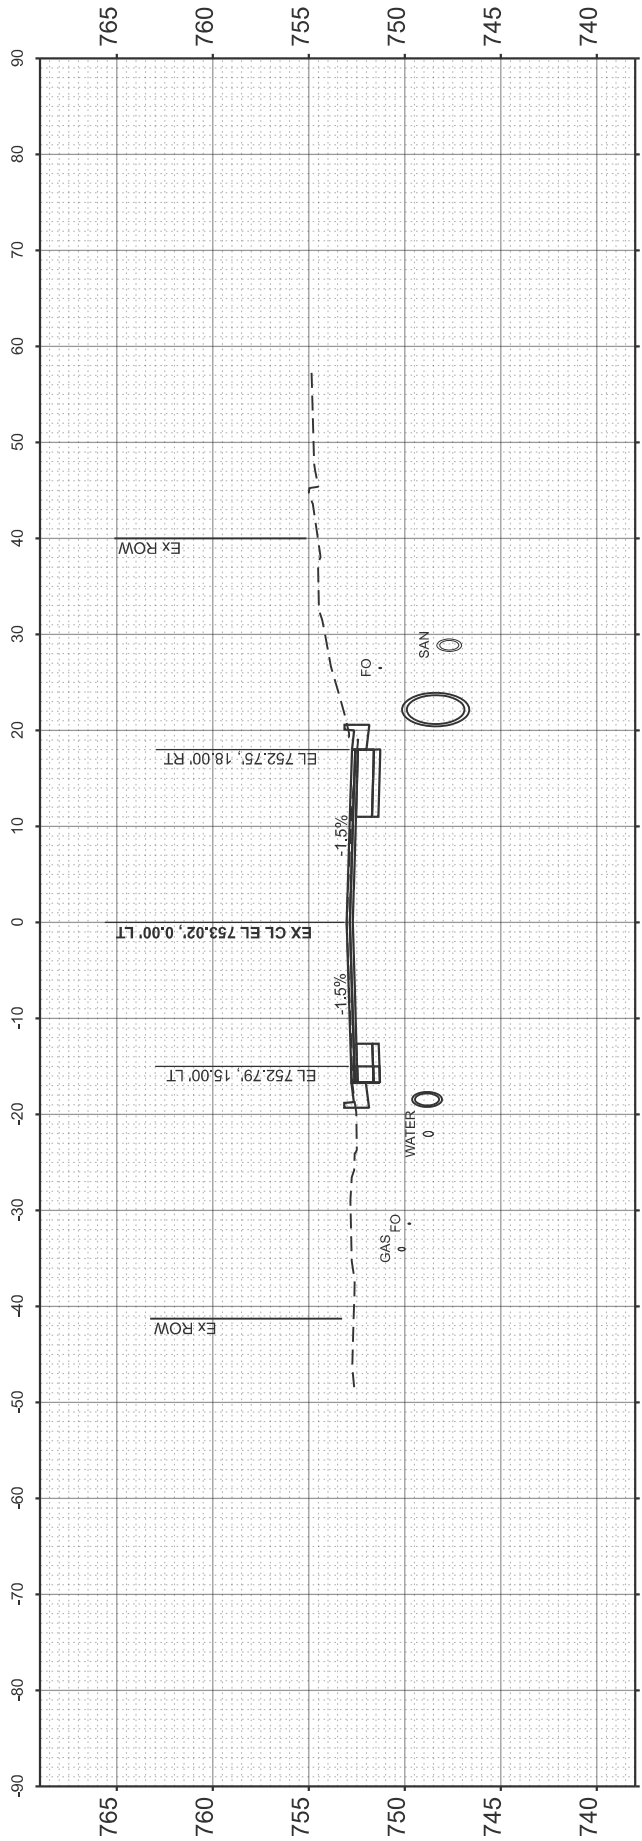

STA 123+25.00

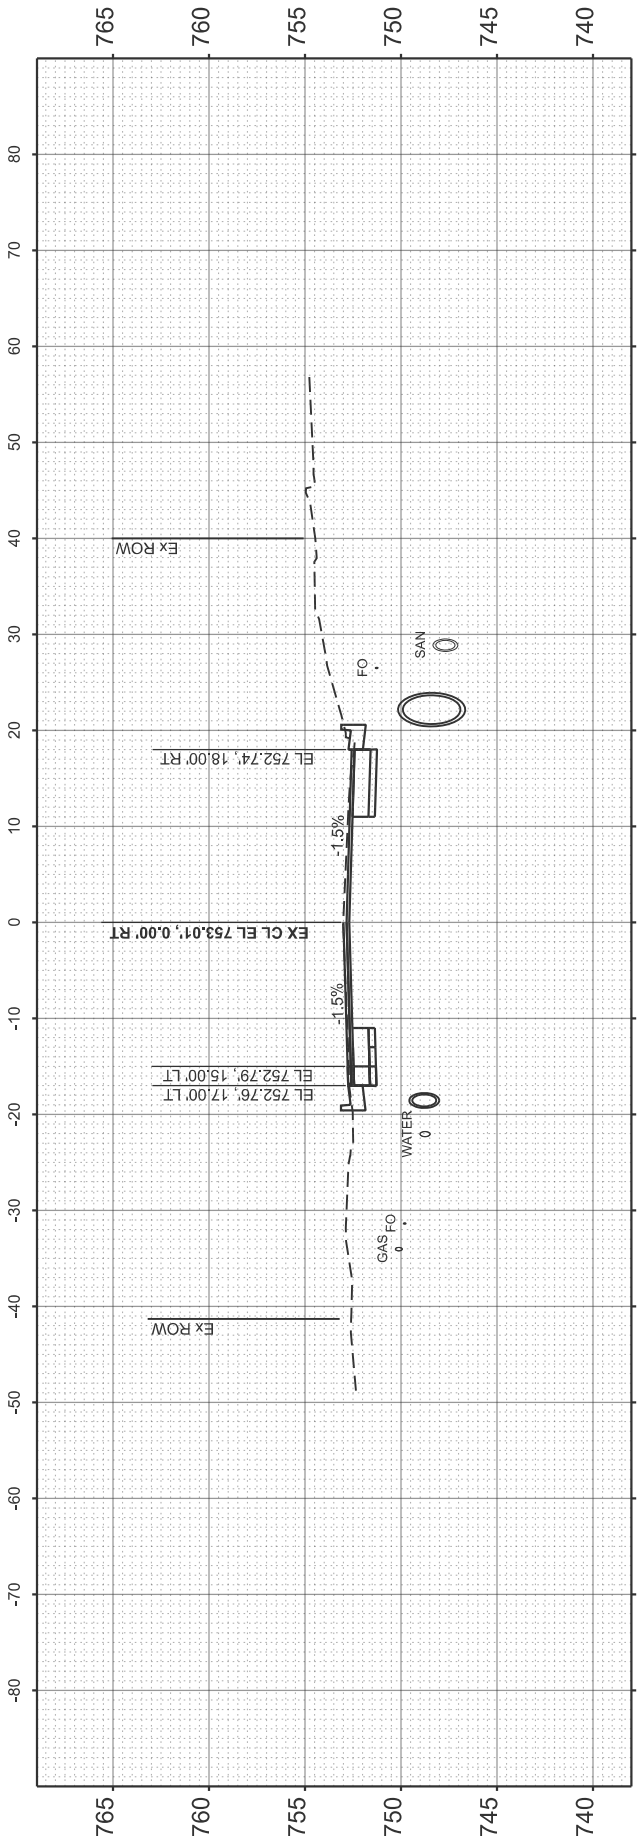

STA 123+20.84

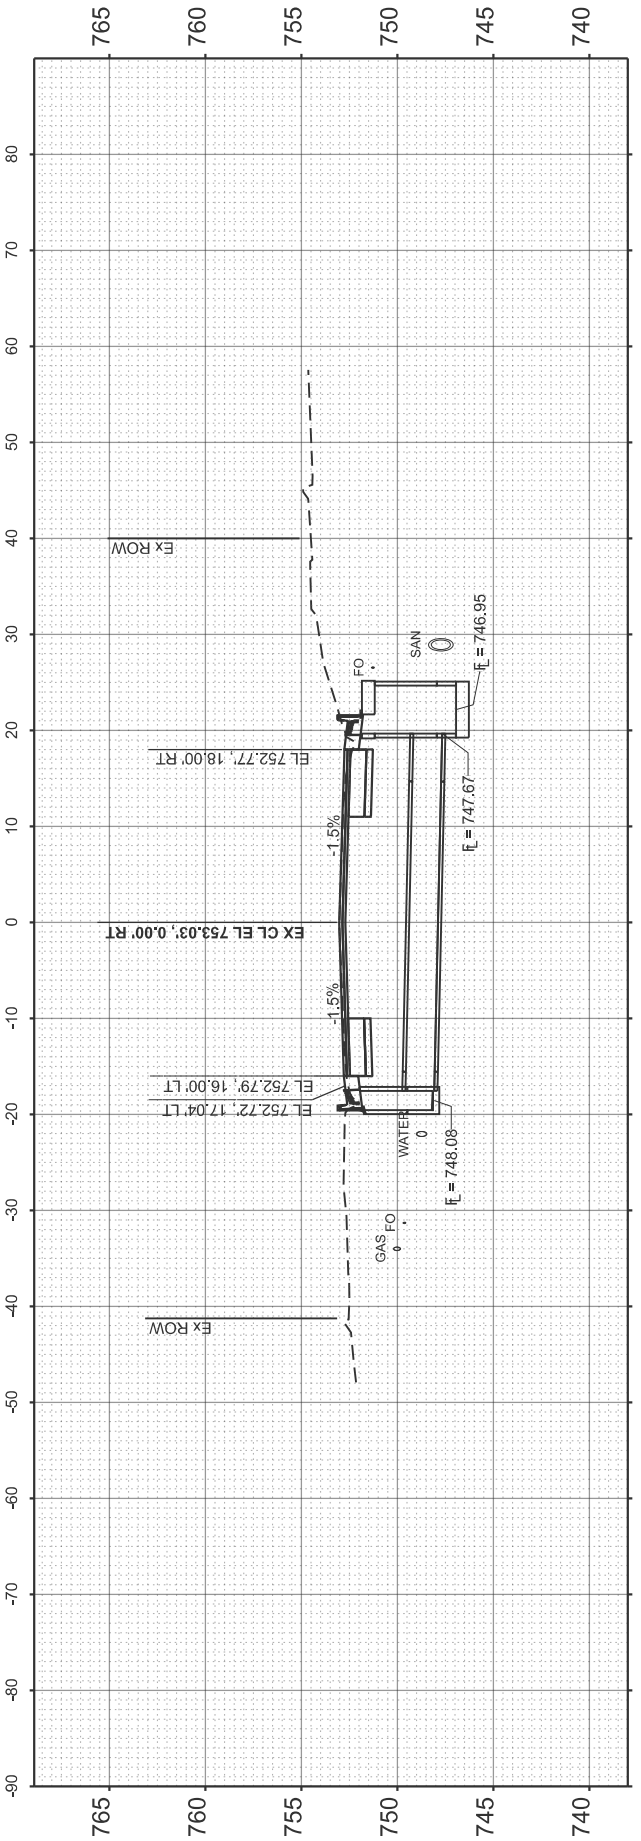

STA 123+10.67

USER NAME	=zackatjah.gillham
DESIGNED	-
DRAWN	-
CHECKED	-
DATE	-

DESIGNED	-
DRAWN	-
CHECKED	-
DATE	-

REVISED	-
REVISED	-
REVISED	-
REVISED	-

STATE OF ILLINOIS
DEPARTMENT OF TRANSPORTATION

CROSS SECTIONS
IL 117

SCALE: 1"=10' SHEET 10 OF 45 SHEETS STA. TO STA.

F.A.P. RTE.	SECTION	COUNTY	TOTAL SHEETS	SHEET NO.
702	(6CS)RS-2,114R3-5	WOODFORD	147	112
CONTRACT NO. 68F45				
ILLINOIS FED. AID PROJECT				

MODEL: I217EXCL - 123+42.84 [Sheet]



REVISED	-
REVISED	-
REVISED	-
REVISED	-

CROSS SECTIONS

IL 117


F.A.P. RTE.	SECTION	COUNTY	TOTAL SHEETS	SHEET NO.
702	(6CS)RS-2;114RS-5	WOODFORD	147	113
		CONTRACT NO. 68F45		
ILLINOIS		FED. AID PROJECT		

FINAL SURVEY	SURVEYED _____	BY _____	DATE _____
NOTE BOOK	PLOTTED _____		
	TEMPLATE _____		
	AREAS _____		
NO. _____	READS CHECKED 40	50	60


ORIGINAL	SURVEYED _____	BY _____ DATE _____	
	SURVEY _____		
	PLOTTED _____		
	NOTE BOOK _____		
	TEMPLATE _____		
	AREAS _____		
NO. - 70 -	AREAS CHECKED 50	40	36

MODEL: IL14ZEXCL - 123963.97 [Sheet] -80
FILE NAME: c:\pw_work\pilot\gilhamze\d0999


17EXCL - 12363.97 [Sheet] -80 NO. 70 AREAS CHECKED 86
c:\pw_work\pwidth\gilhamze\d0992054\ID468F45-sh1-Xsect.dgn

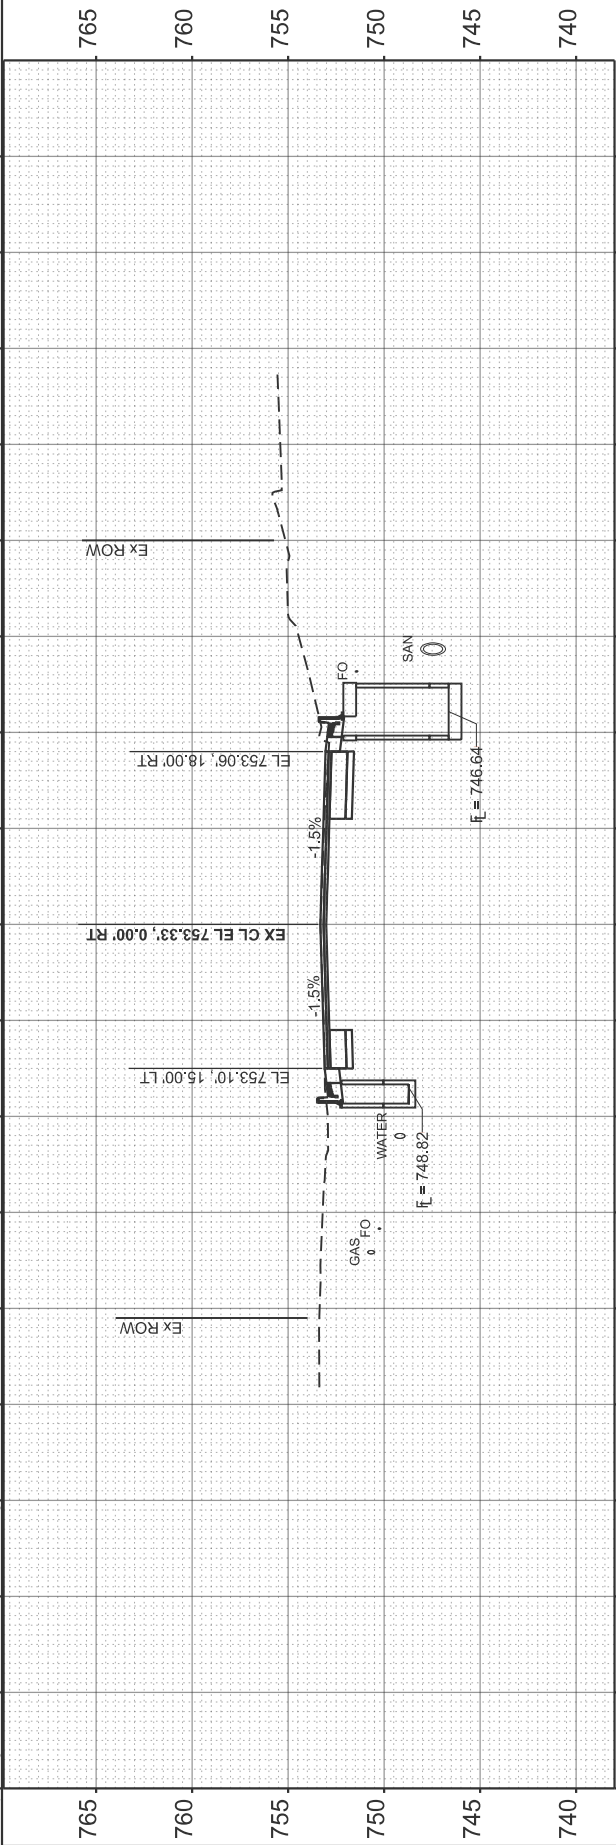


STA 123+80.20

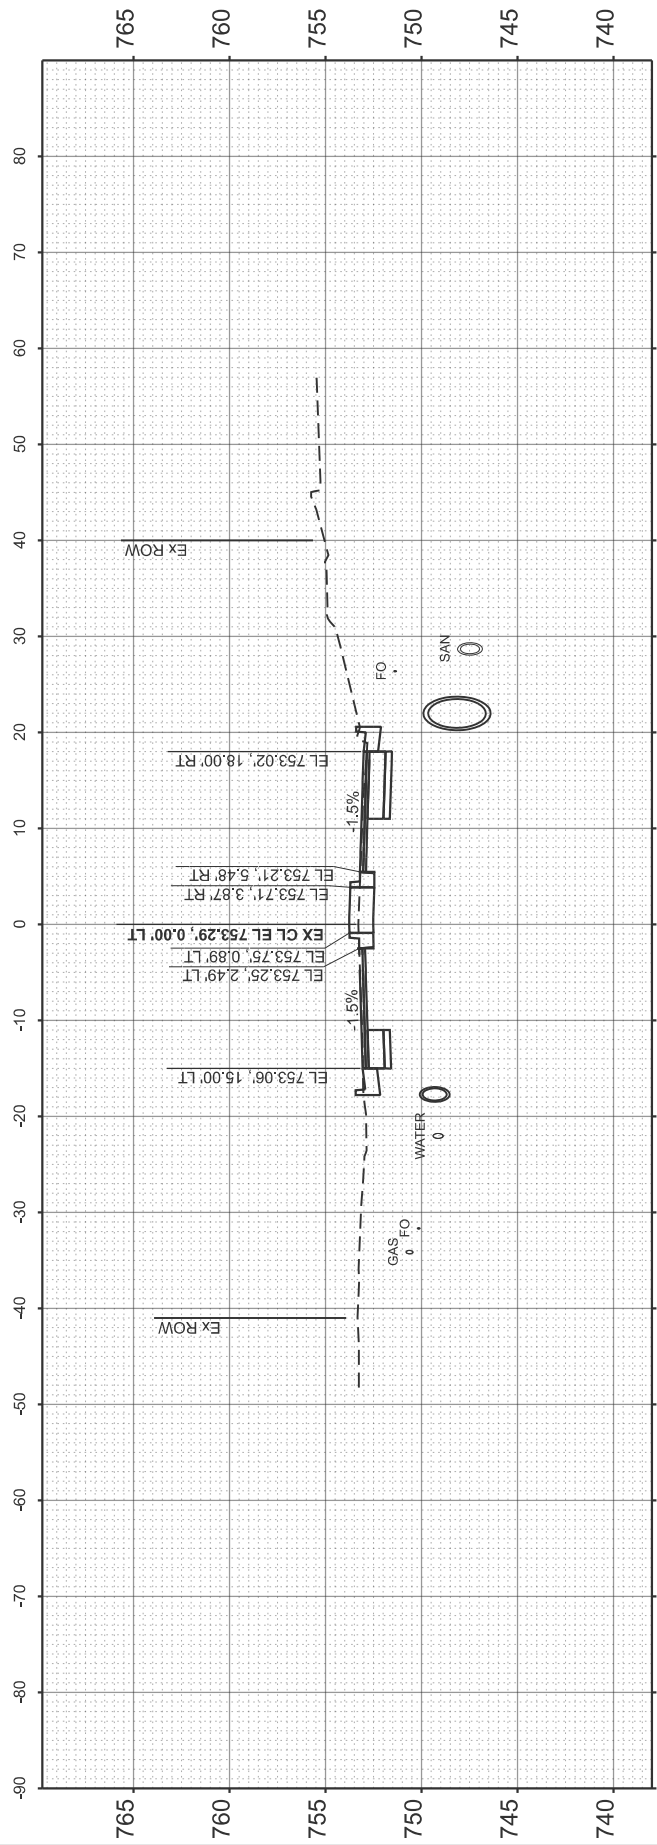

STA 123+76.01

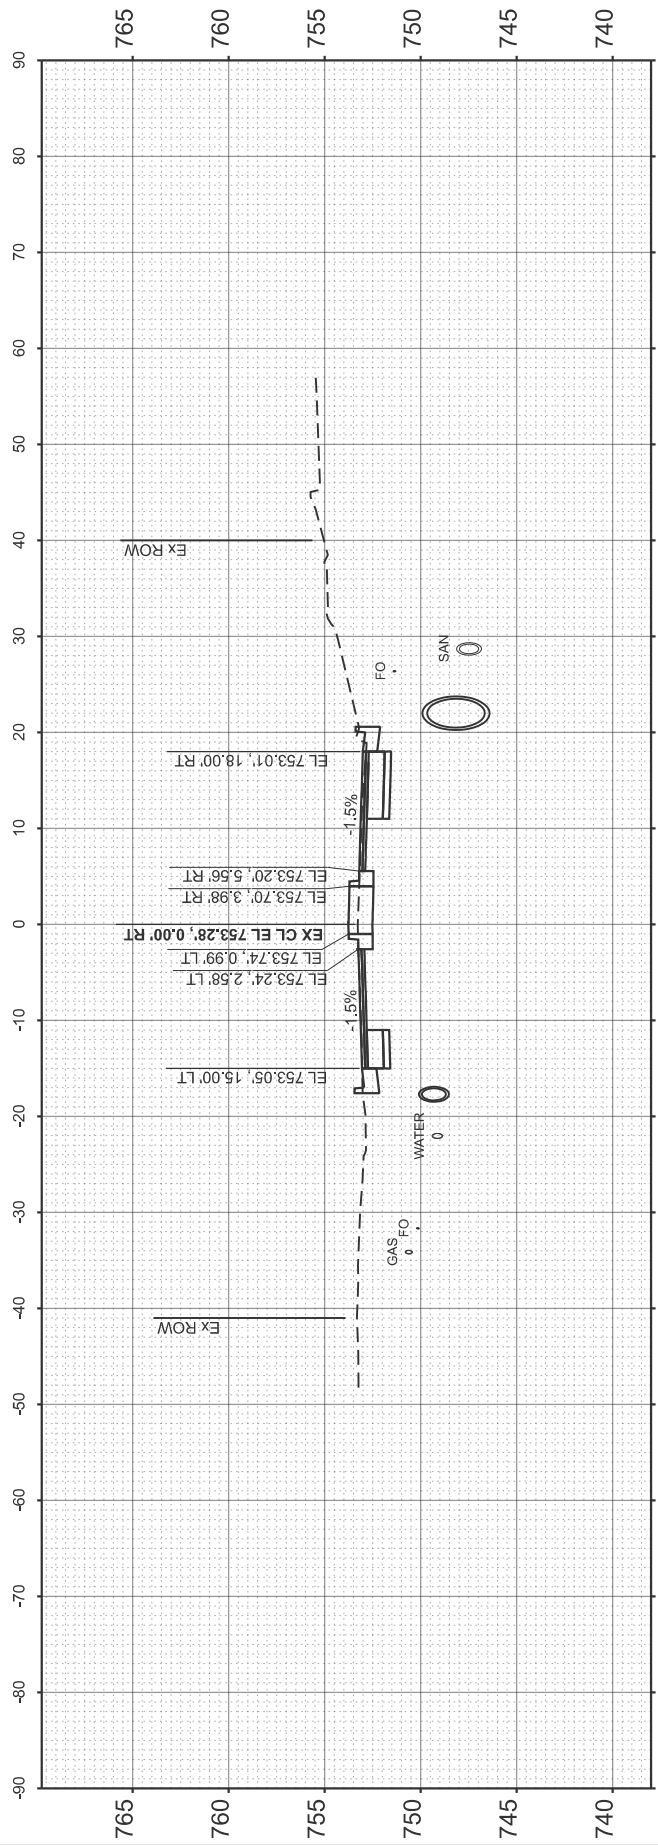

STA 123+75.00

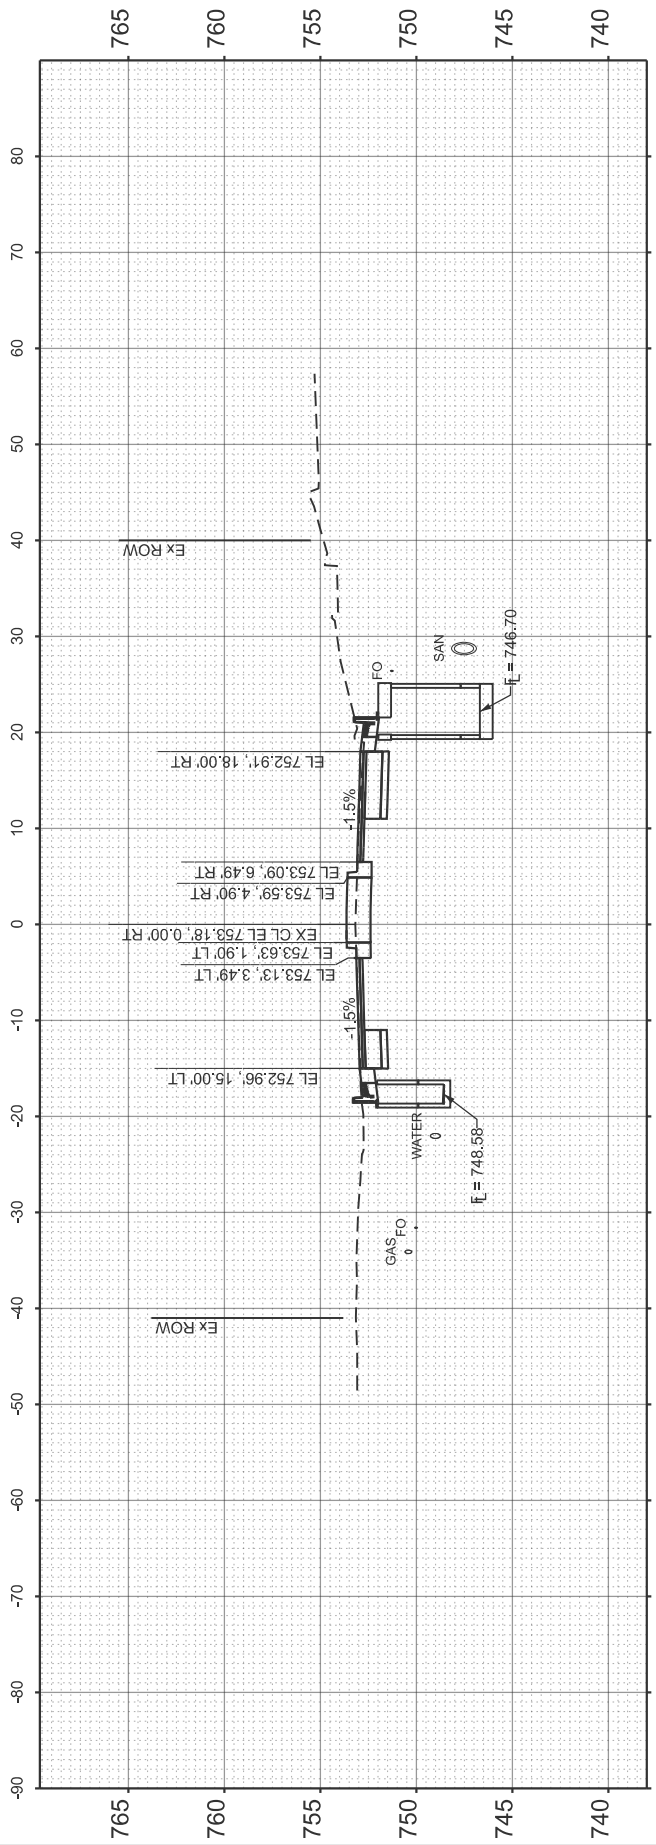

STA 123+63.97

USER NAME = zackariah.gilham	DESIGNED -	REVISED -
	DRAWN -	REVISED -
	CHECKED -	REVISED -
PLOT DATE = 10/10/2025	DATE -	REVISED -

STATE OF ILLINOIS
DEPARTMENT OF TRANSPORTATION

CROSS SECTIONS





IL 117

SCALE: 1"=10'	SHEET 12	OF	SHEETS	STA.	TO STA.
---------------	----------	----	--------	------	---------

F.A.P RTE.	SECTION	COUNTY	TOTAL SHEETS	SHEET NO.
702	(6CS)RS-2;114RS-5	WOODFORD	147	114
		CONTRACT NO. 68F45		
ILLINOIS		FED. AID PROJECT		

ORIGINAL SURVEY	SURVEYED _____	BY _____	DATE _____
	PLOTTED _____		
NOTEBOOK	TEMPERATURE _____		
	AREAS _____		
NO. _____	AREAS CHECKED _____		

MODEL: IL17EXCL - 123+86.72 [Sheet]

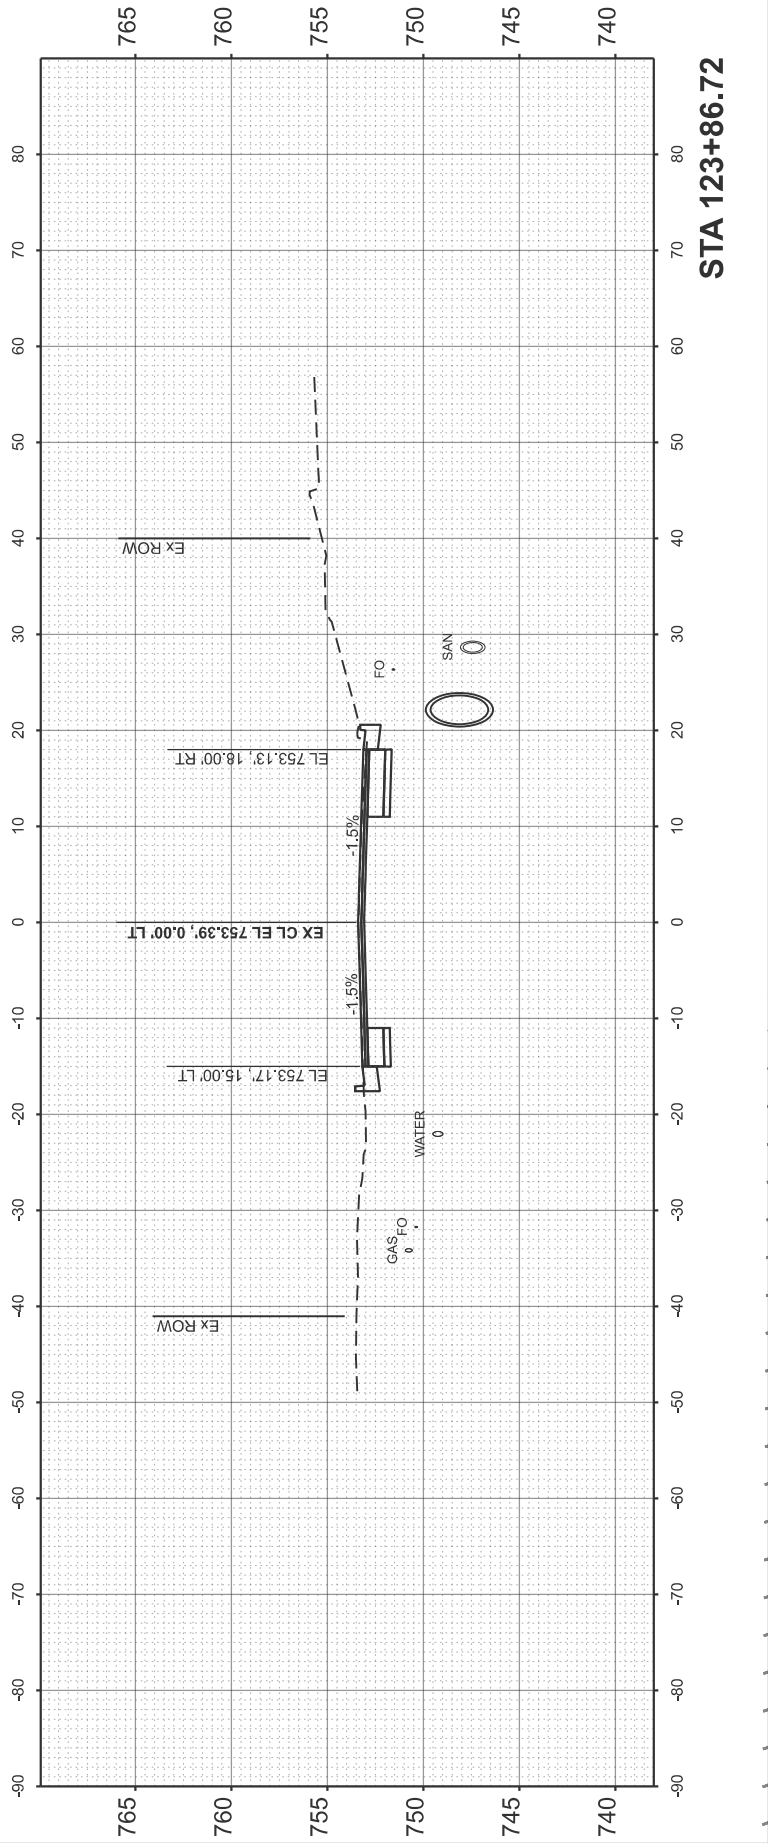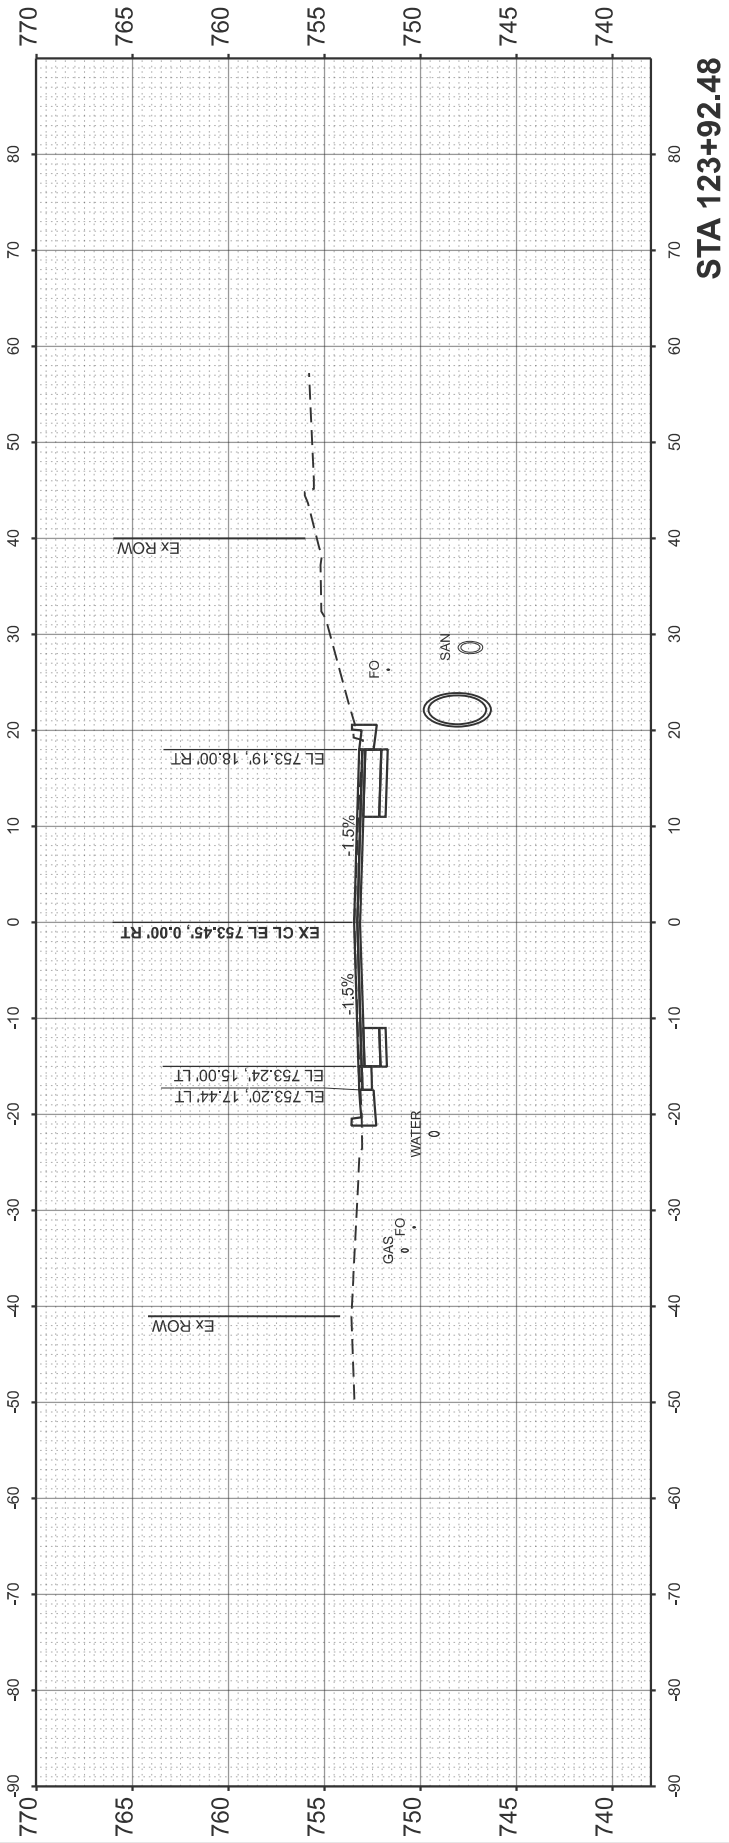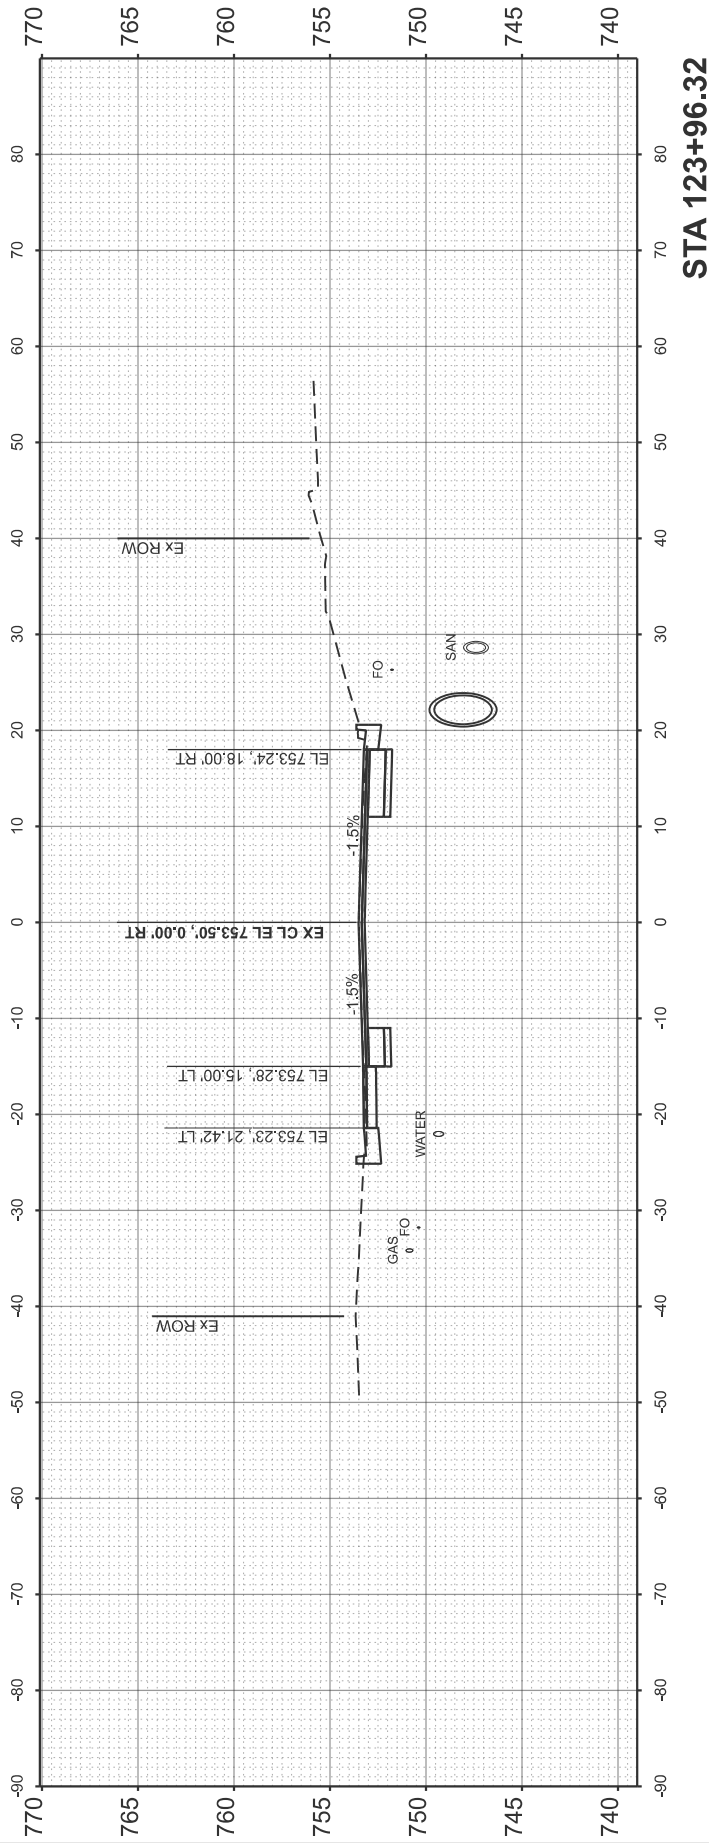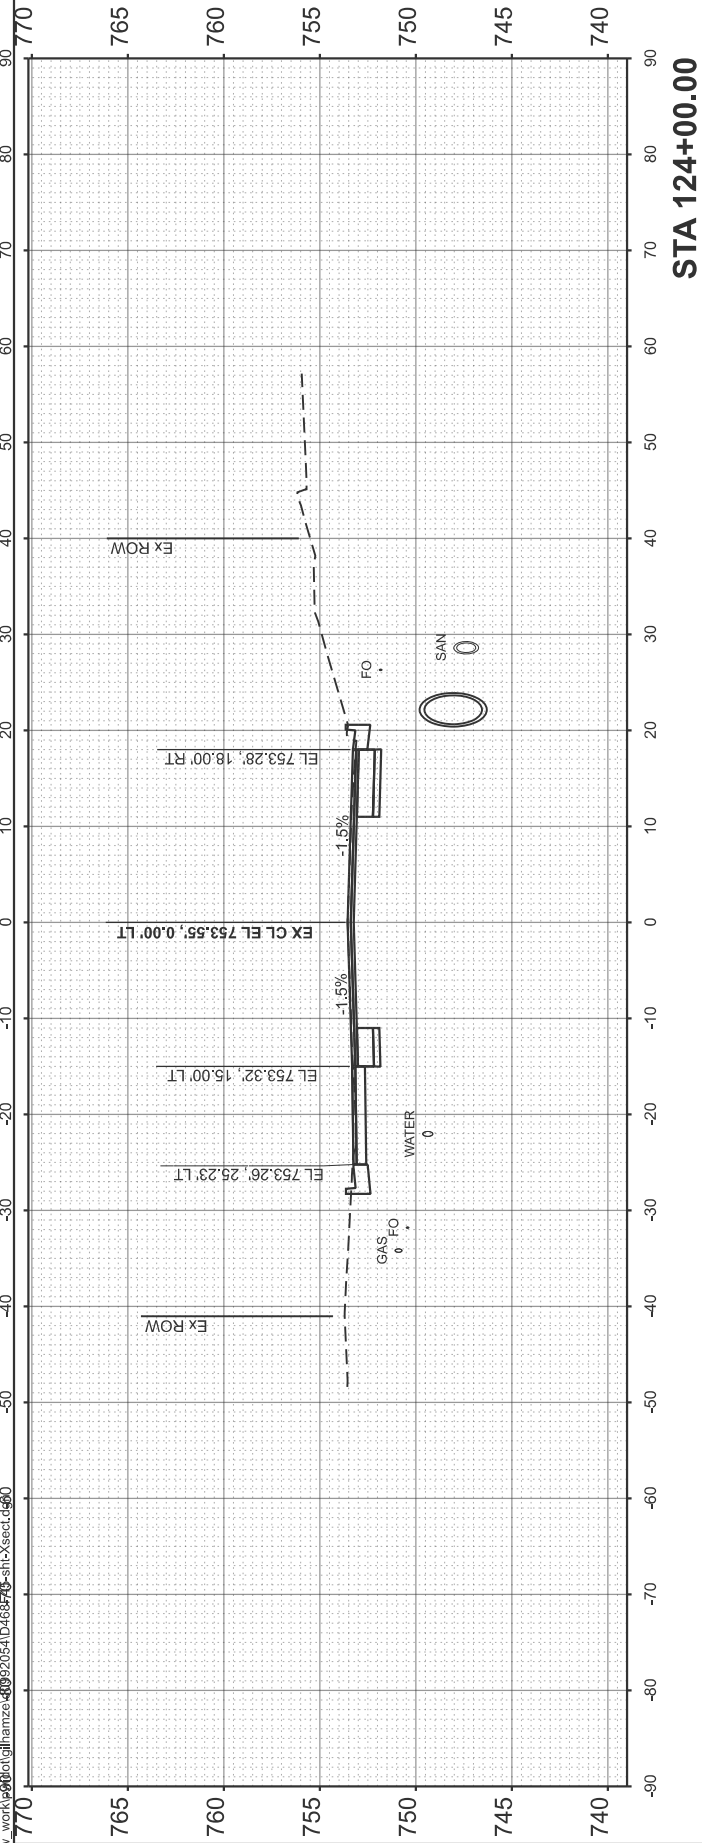


USER NAME = Zackariah.gilham	DESIGNED -	REVISED -
	DRAWN -	REVISED -
	CHECKED -	REVISED -
PLOT DATE = 10/9/2025	DATE -	REVISED -

**STATE OF ILLINOIS
DEPARTMENT OF TRANSPORTATION**

CROSS SECTIONS
IL 117


SCALE: 1"=10'	SHEET 13	OF 45	SHEETS	STA.	TO STA.
---------------	----------	-------	--------	------	---------

F.A.P. RTE.	SECTION	COUNTY	TOTAL SHEETS	SHEET NO.
702	(6CS)RS-2;114RS-5	WOODFORD	147	115
		CONTRACT NO. 68F45		
ILLINOIS		FED. AID PROJECT		

 


ORIGINAL SURVEY NOTE BOOK	SURVEYED PLOTTER TEMPLATE	BY	DATE
NO.	AREAS AREAS CHECKED		


MODEL: IL17EXCL - 124+01.60 [Sheet1]

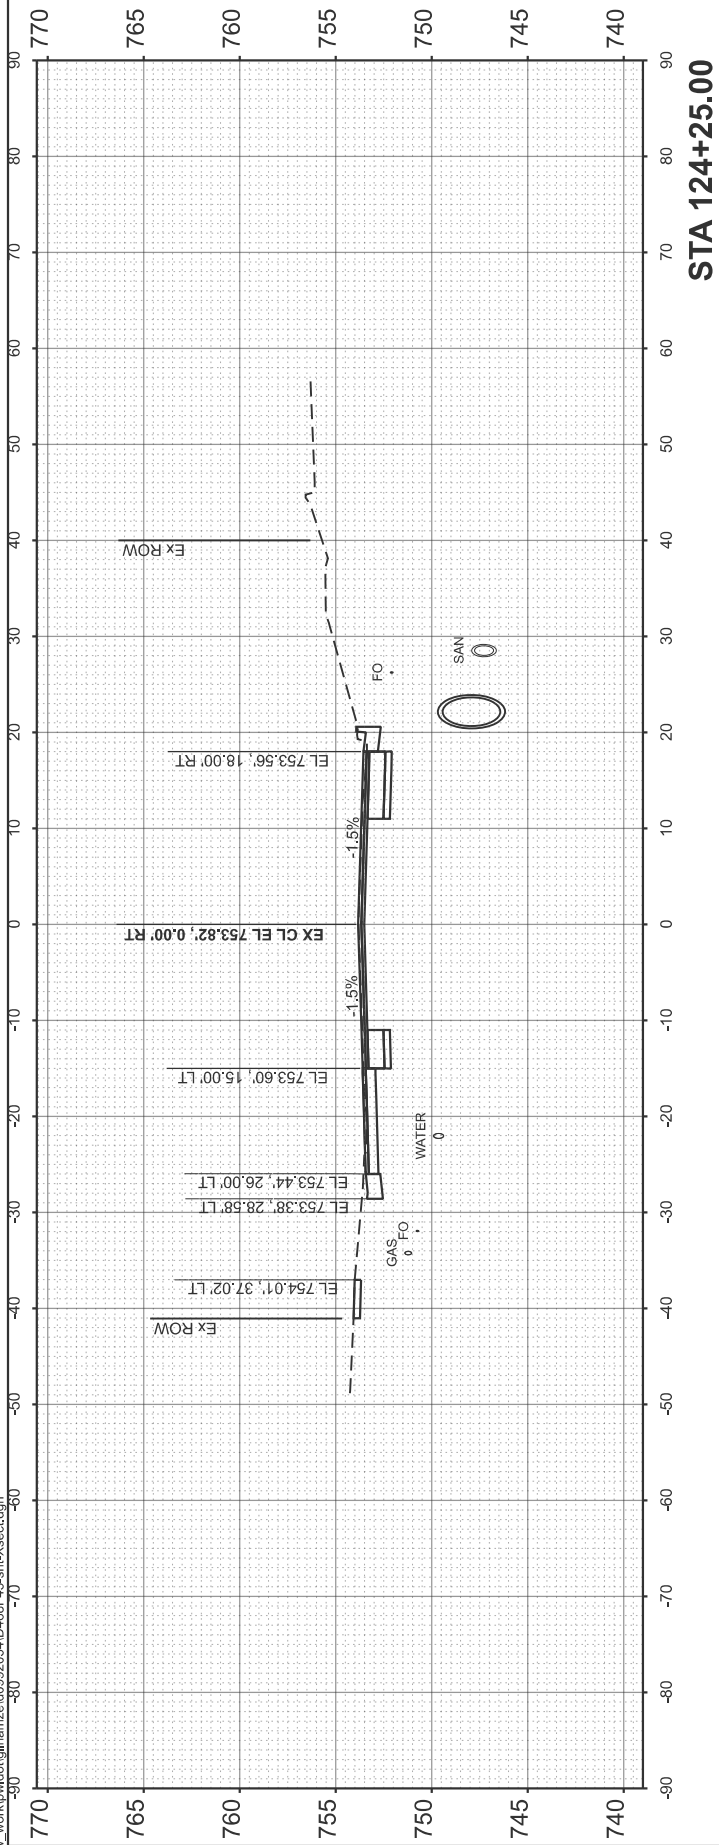


STA 124+25.00

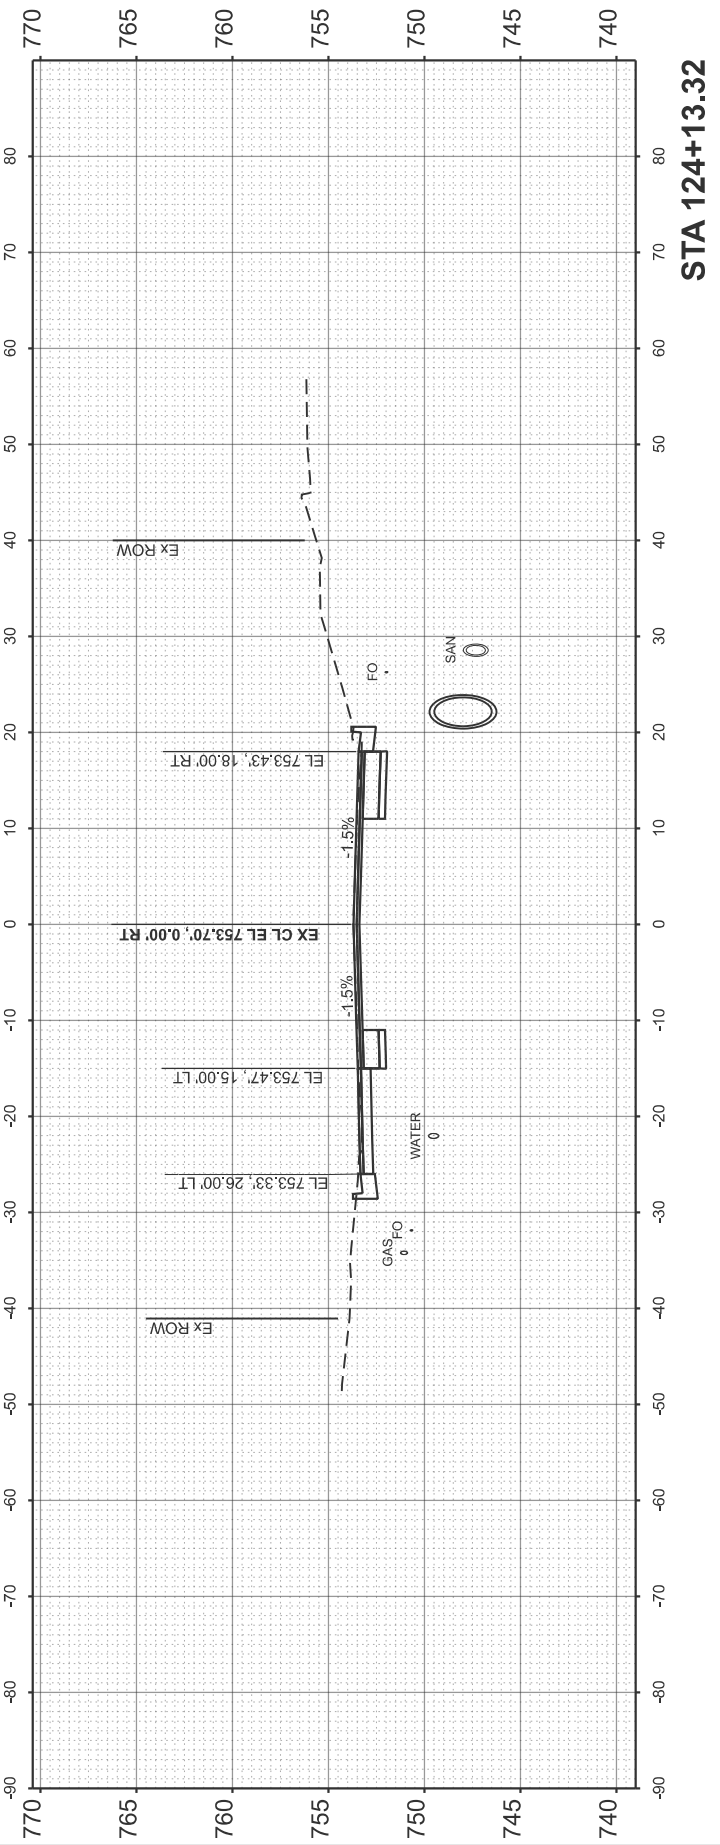

STA 124+13.32

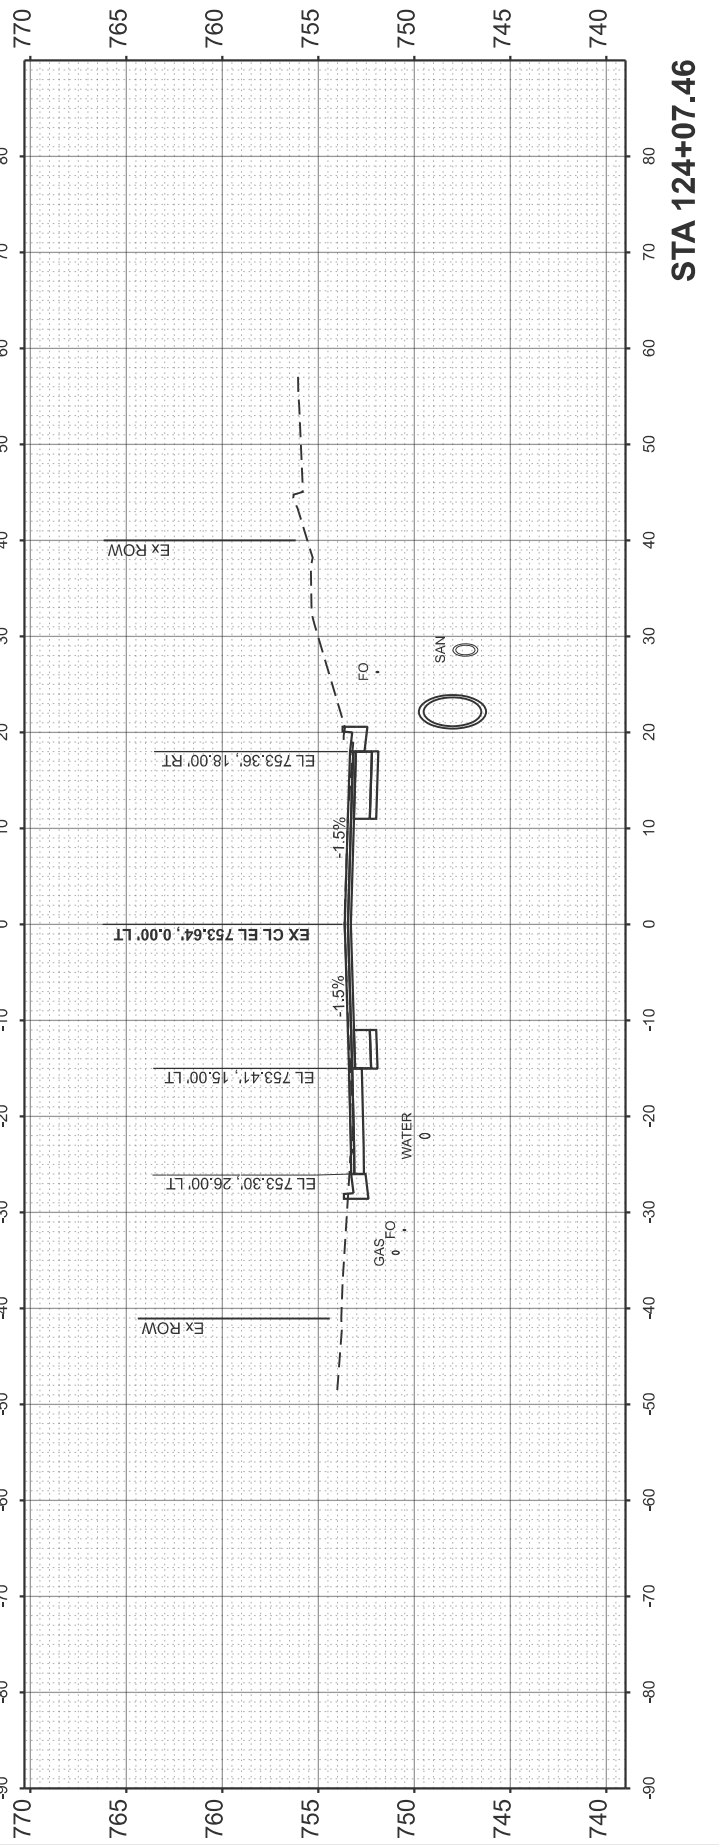

STA 124+07.46

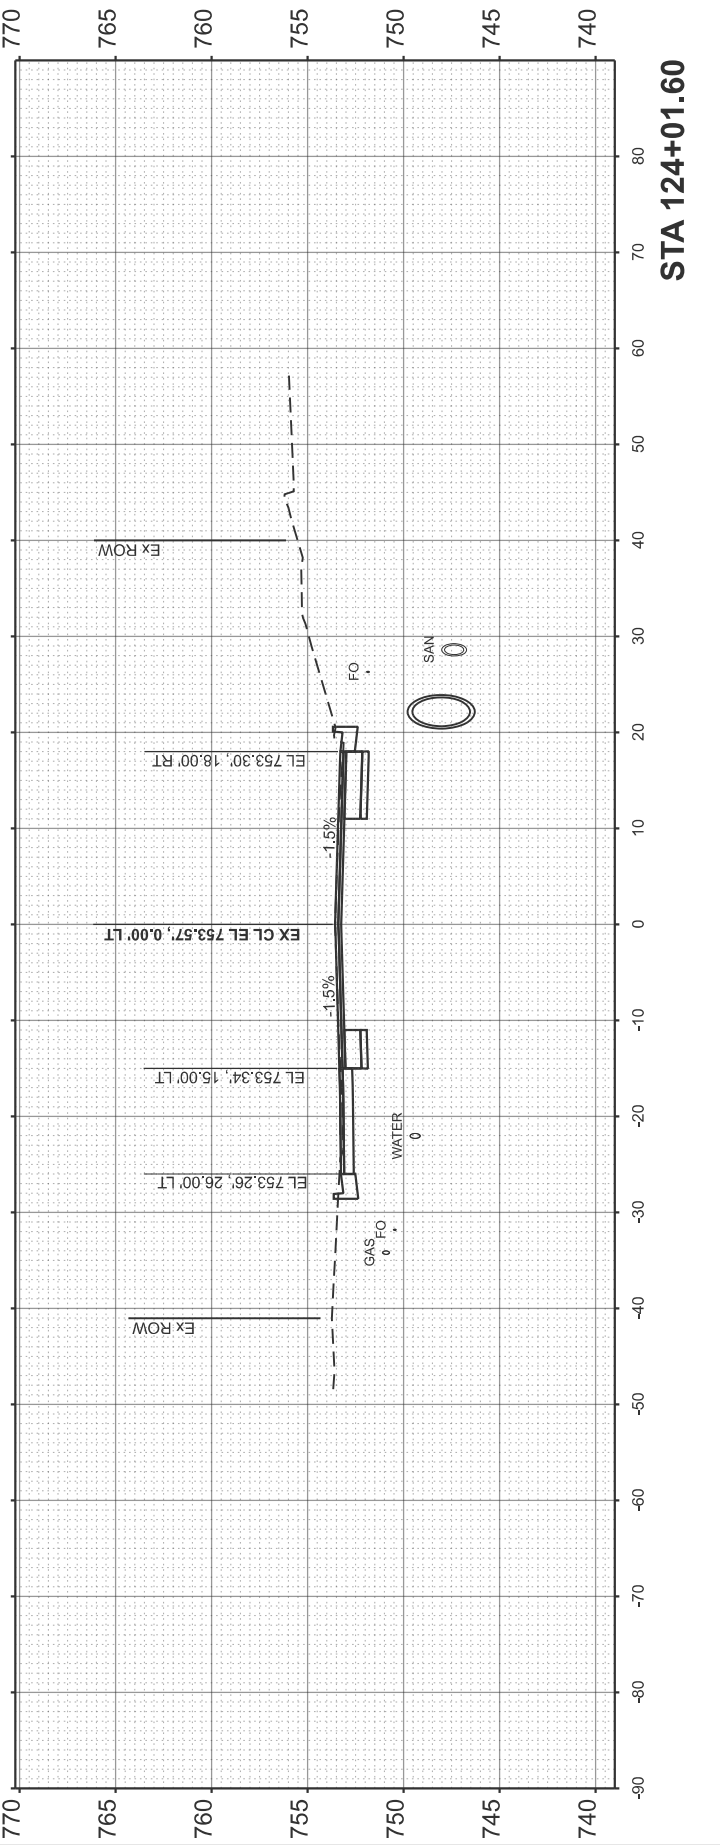

STA 124+01.60

USER NAME = Zackariah, Gilliam	DESIGNED -	REVISED -
	DRAWN -	REVISED -
	CHECKED -	REVISED -
PLOT DATE = 10/9/2025	DATE -	REVISED -

**STATE OF ILLINOIS
DEPARTMENT OF TRANSPORTATION**

CROSS SECTIONS

IL 117

SCALE: 1"=10'	SHEET 14	OF 45 SHEETS	STA.	TO STA.
---------------	----------	--------------	------	---------


P.A.P RTE.	SECTION	COUNTY	TOTAL SHEETS	SHEET NO.
702	(6CS)RS-2;114RS-5	WOODFORD	147	116
		CONTRACT NO. 68F45		
ILLINOIS		FED. AID PROJECT		

FIELD SURVEY	SURVEYED	BY	DATE
	PLOTTED _____ TEMPLATE _____ _____ _____		
NOTE BOOK			
NO.	36	50	60
	AREAS CHECKED 40		


ORIGINAL	SURVEYED _____	BK _____	DINE _____
NOTE BOOK	PLOTTED _____		
	TEMPLATE _____		
	CHECKED _____		
NO. _____	AREAS SHEET# _____	-50	-60

554D468F-45-shcXsoci.dgn


MODEL: IL117EXCL - 12436.00 [Sheet] -80
FILE NAME: c:\pw_work\pwwidot\gilhamze\d099

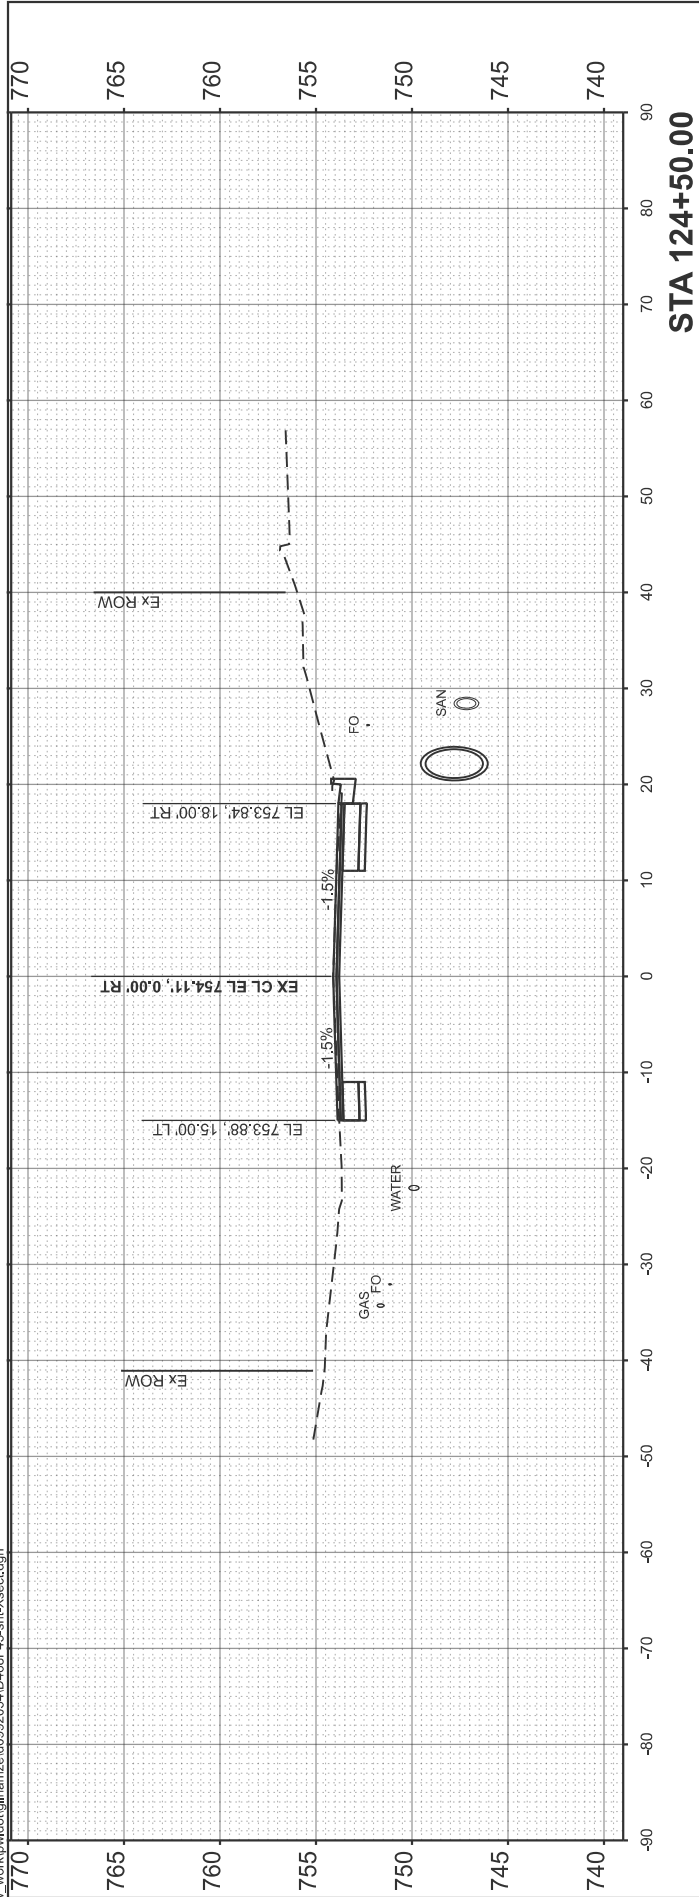


STA 124+50.00

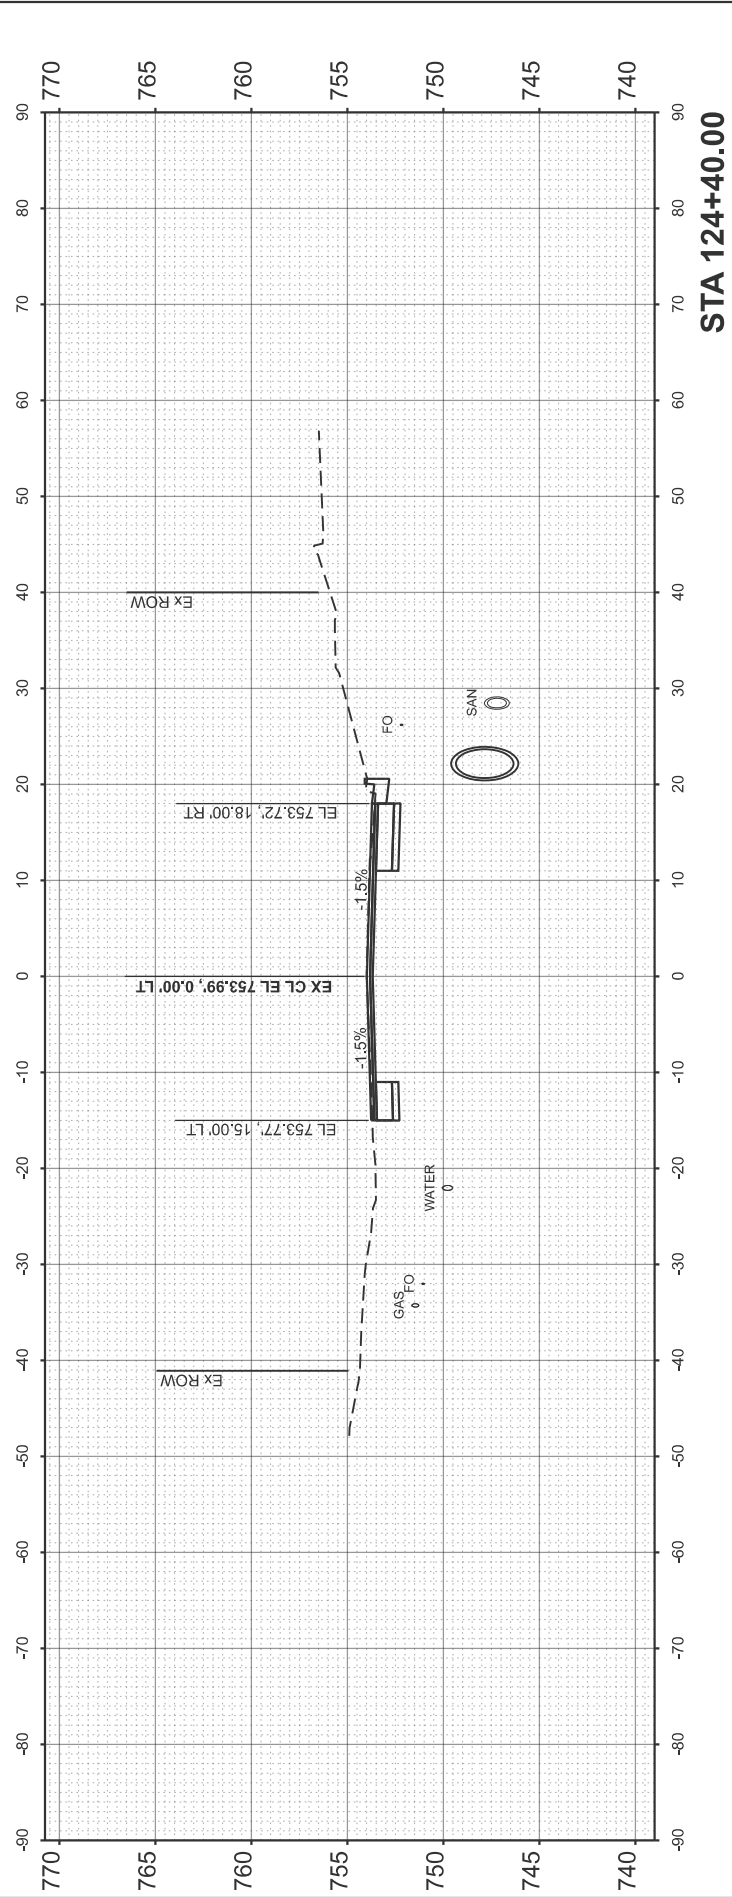

STA 124+40.00

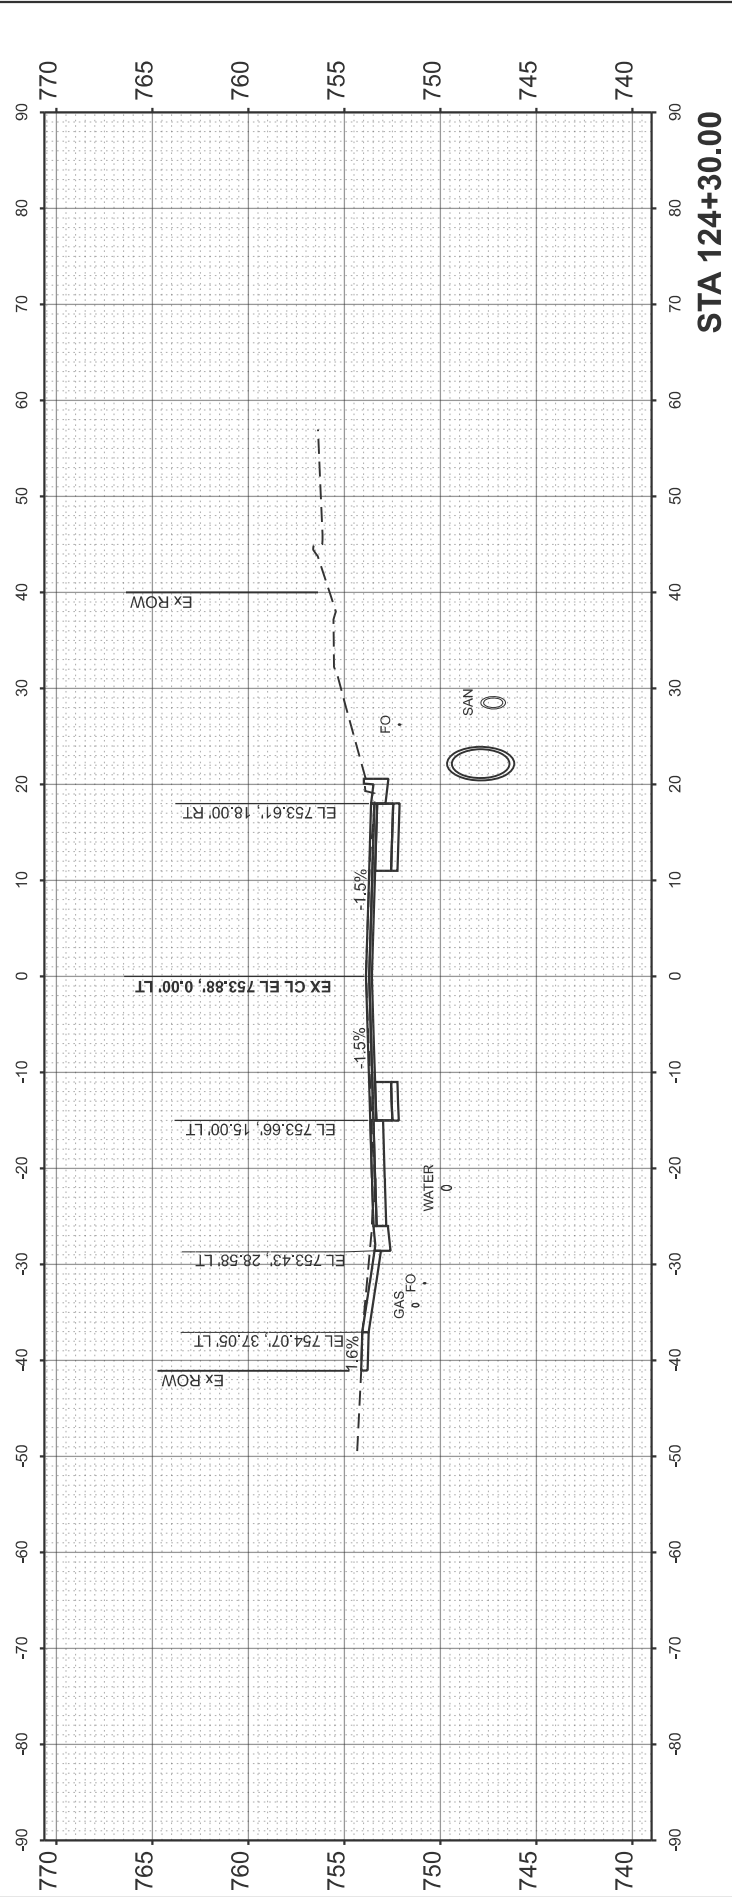

STA 124+30.00

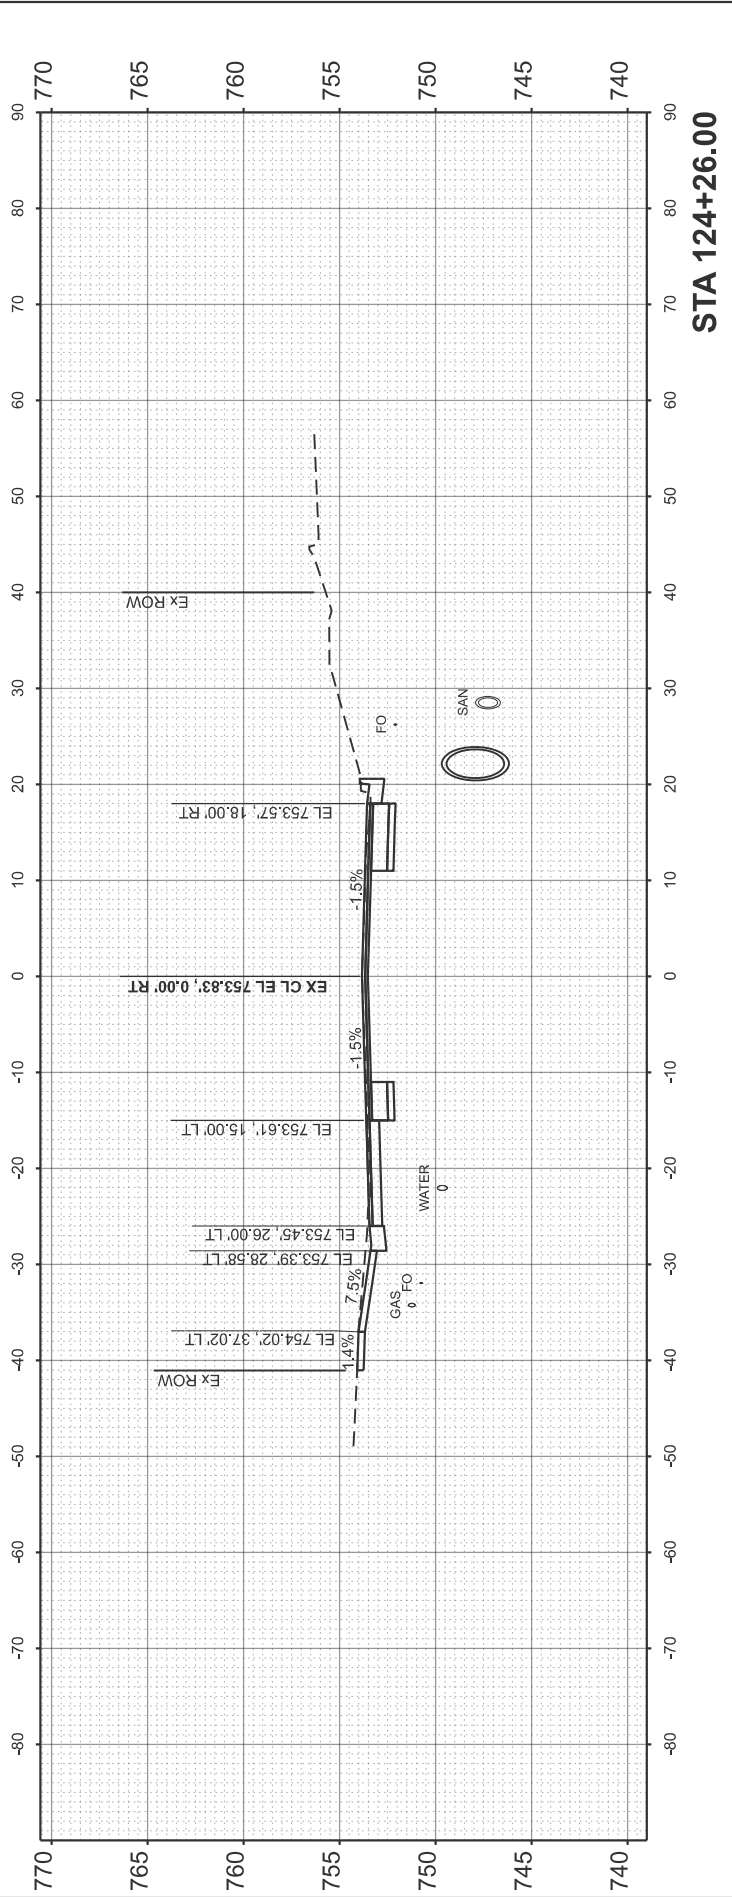

STA 124+26.00

USER NAME = zackariah.gilham	DESIGNED -	REVISED -
	DRAWN -	REVISED -
	CHECKED -	REVISED -
PLOT DATE = 10/9/2025	DATE -	REVISED -

STATE OF ILLINOIS
DEPARTMENT OF TRANSPORTATION




CROSS SECTIONS
IL 117

SCALE: 1"=10'	SHEET 15	OF 45	SHEETS	STA.	TO STA.
---------------	----------	-------	--------	------	---------

F.A.P RTE.	SECTION	COUNTY	TOTAL SHEETS	SHEET NO.
702	(6CS)RS-2;114RS-5	WOODFORD	147	117
		CONTRACT NO. 68F45		
ILLINOIS		FED. AID PROJECT		

ORIGINAL SURVEY	SURVEYED _____	BY _____	DATE _____
	PLOTTED _____		
NOTE BOOK	TEMPLATE _____		
	AREAS _____		
NO _____	AREAS CHECKED _____		




MODEL: IL117EXCL - 124+60.00 [Sheet]
FILE NAME: c:\pw_work\pwwidot\gilhamze\d0992054\D468F45-sh1-Xsect.dgn

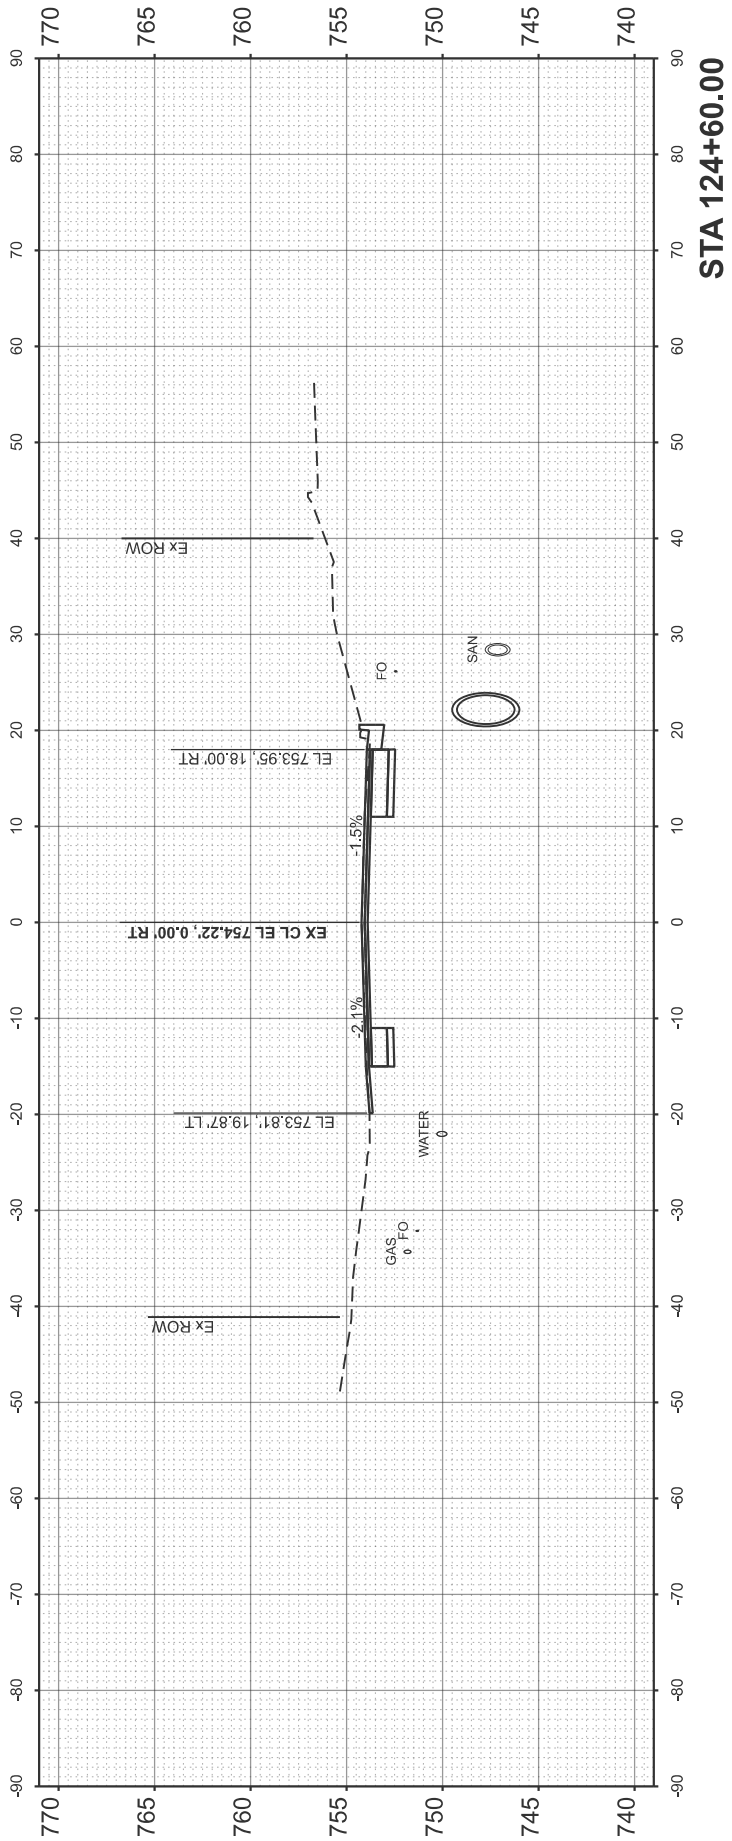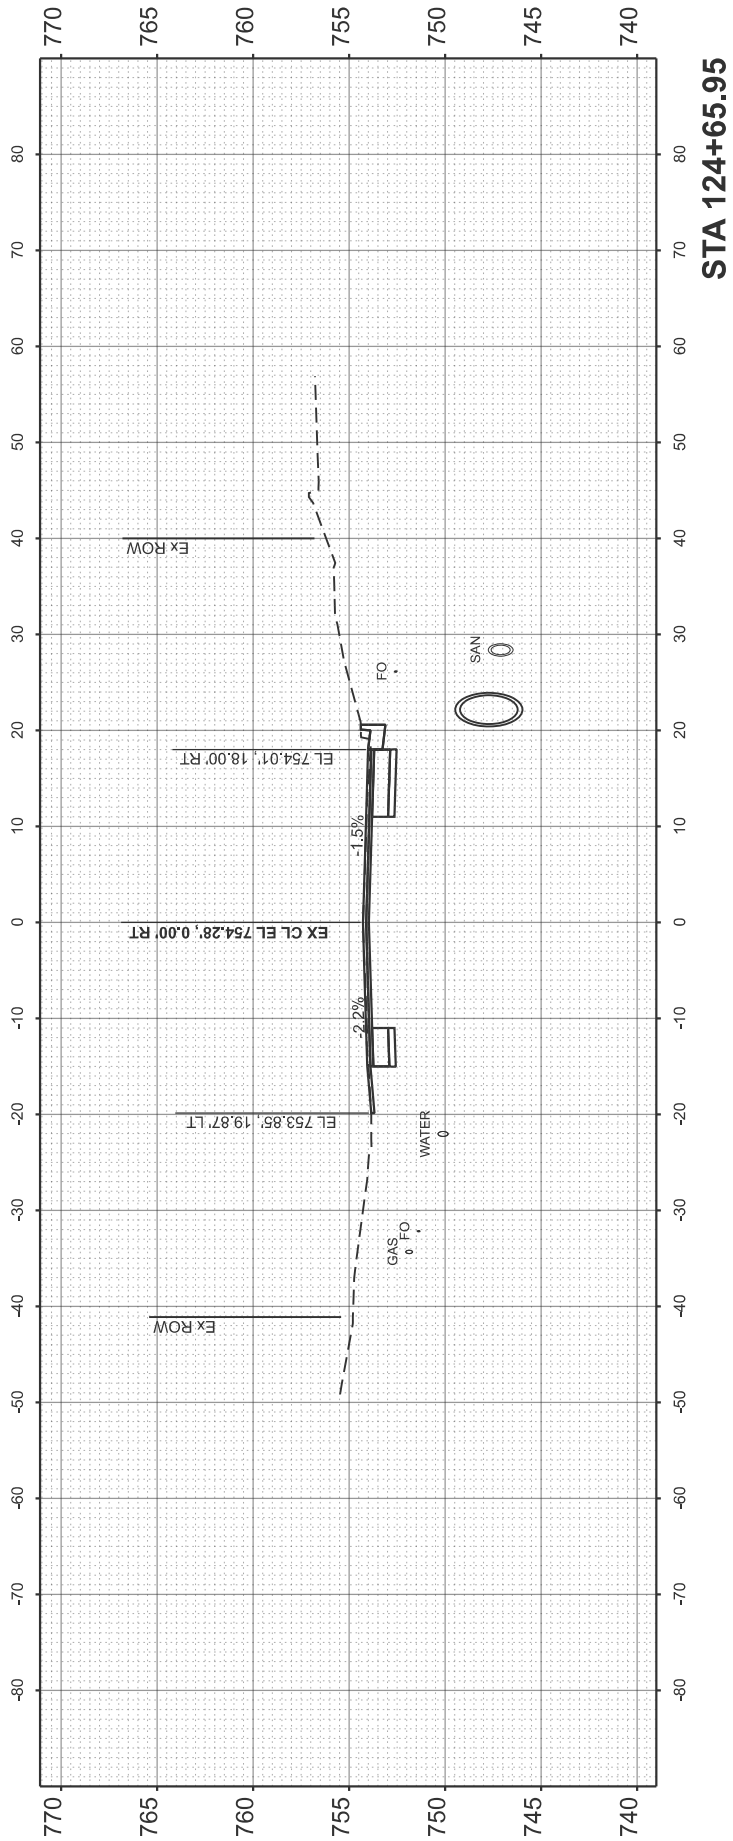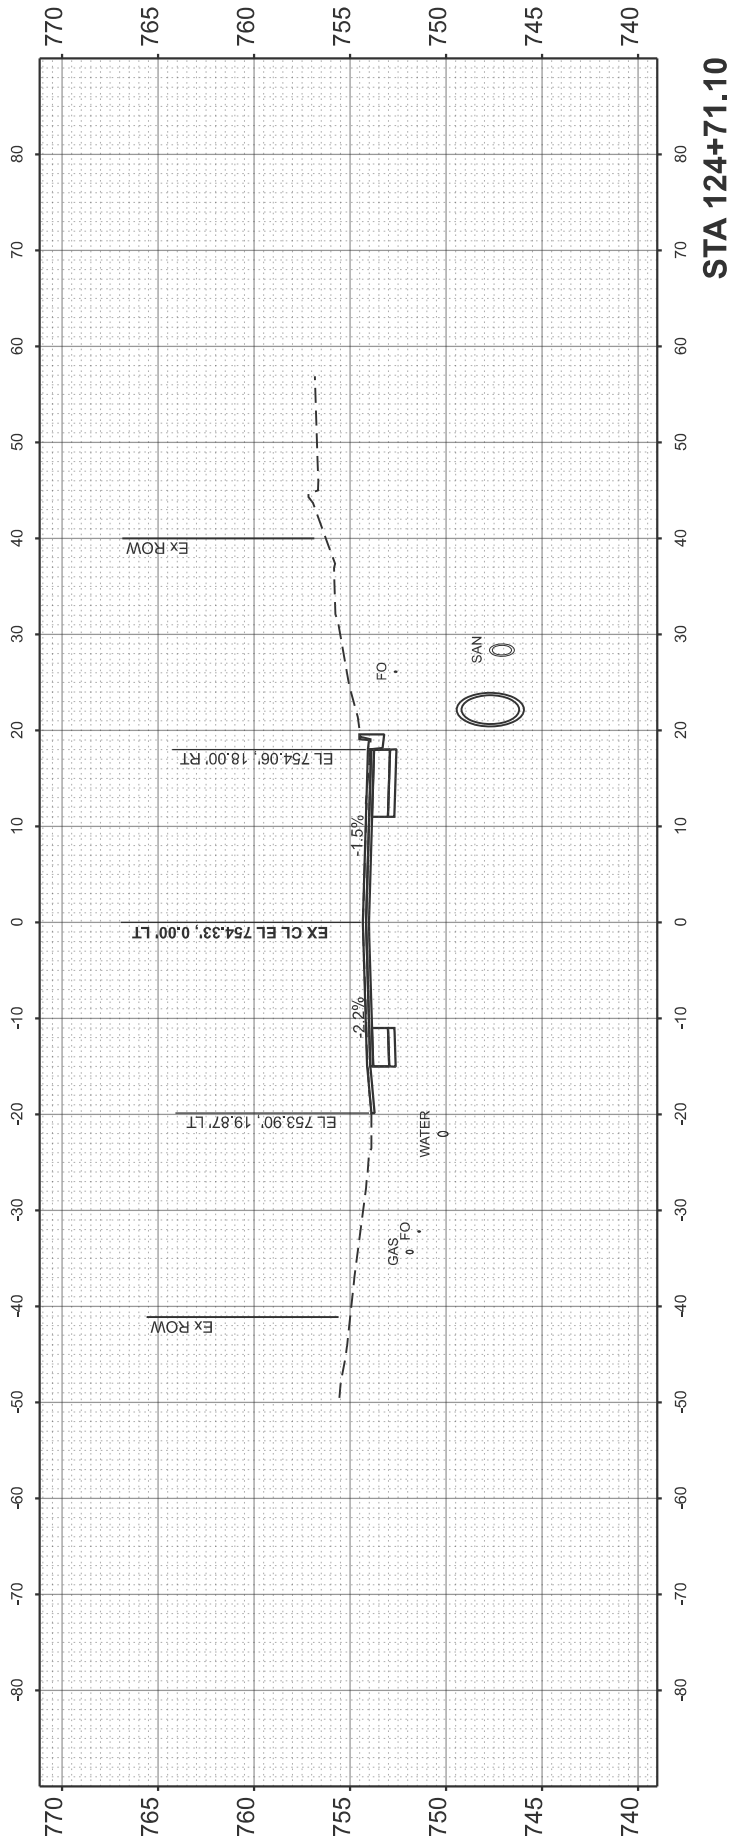

1 REV. 10/22/25

ORIGINAL SURVEY	SURVEYED _____	BY _____	DATE _____
	PLOTTED _____		
NOTE BOOK	TEMPLATE _____		
	AREAS _____		
NO _____	AREAS CHECKED _____		

MODEL: IL117EXCL - 124+75.00 [Sheet]
FILE NAME: c:\pw_work\pwidot\gilhamze\d0992054\D468F45-sh1-Xsect.dgn

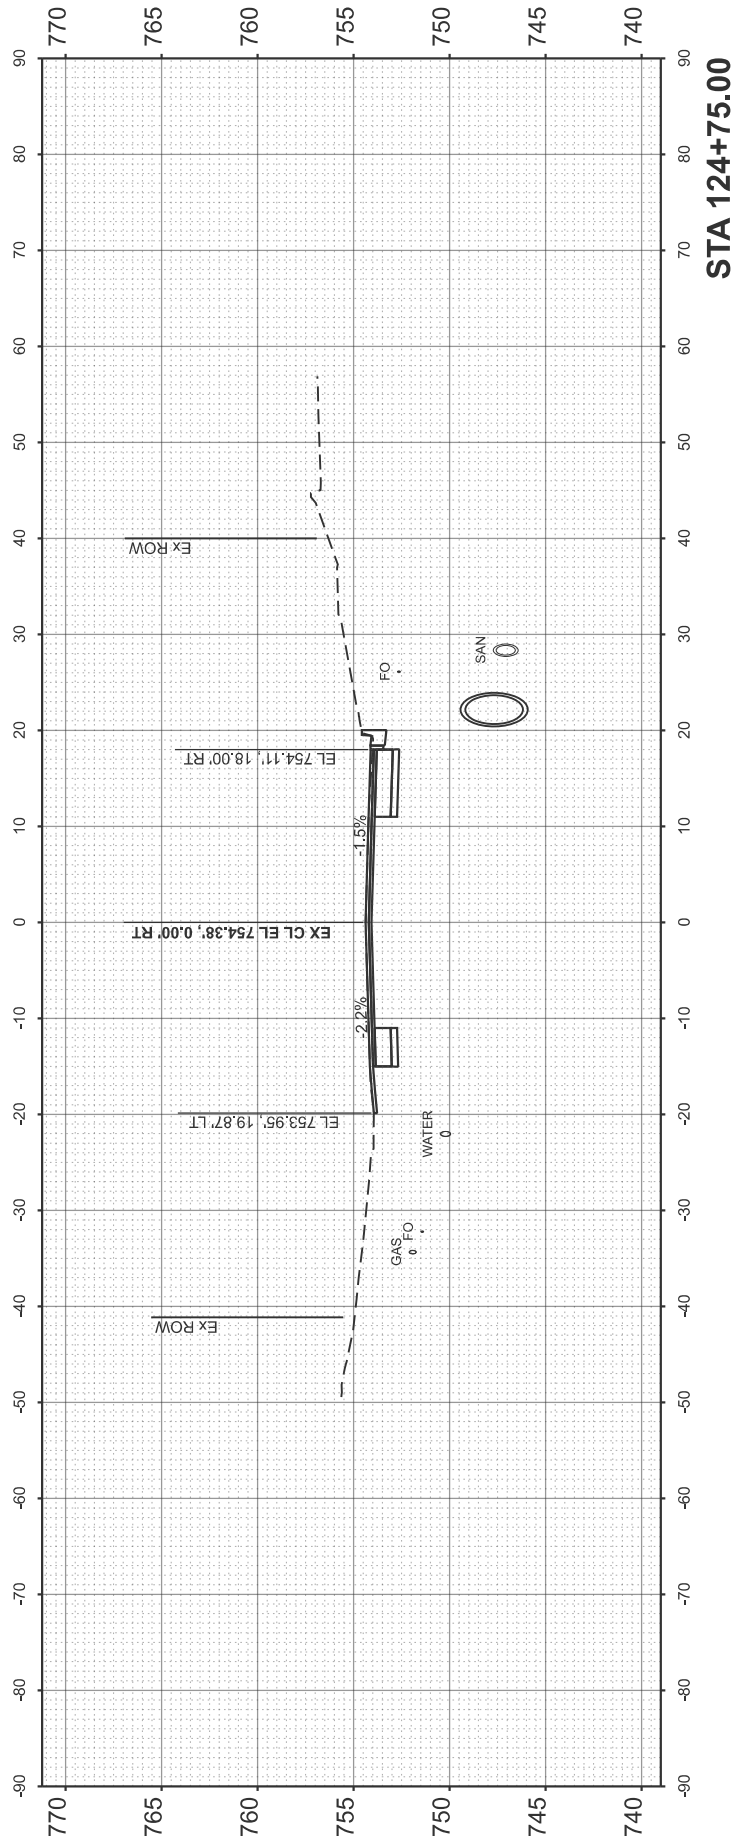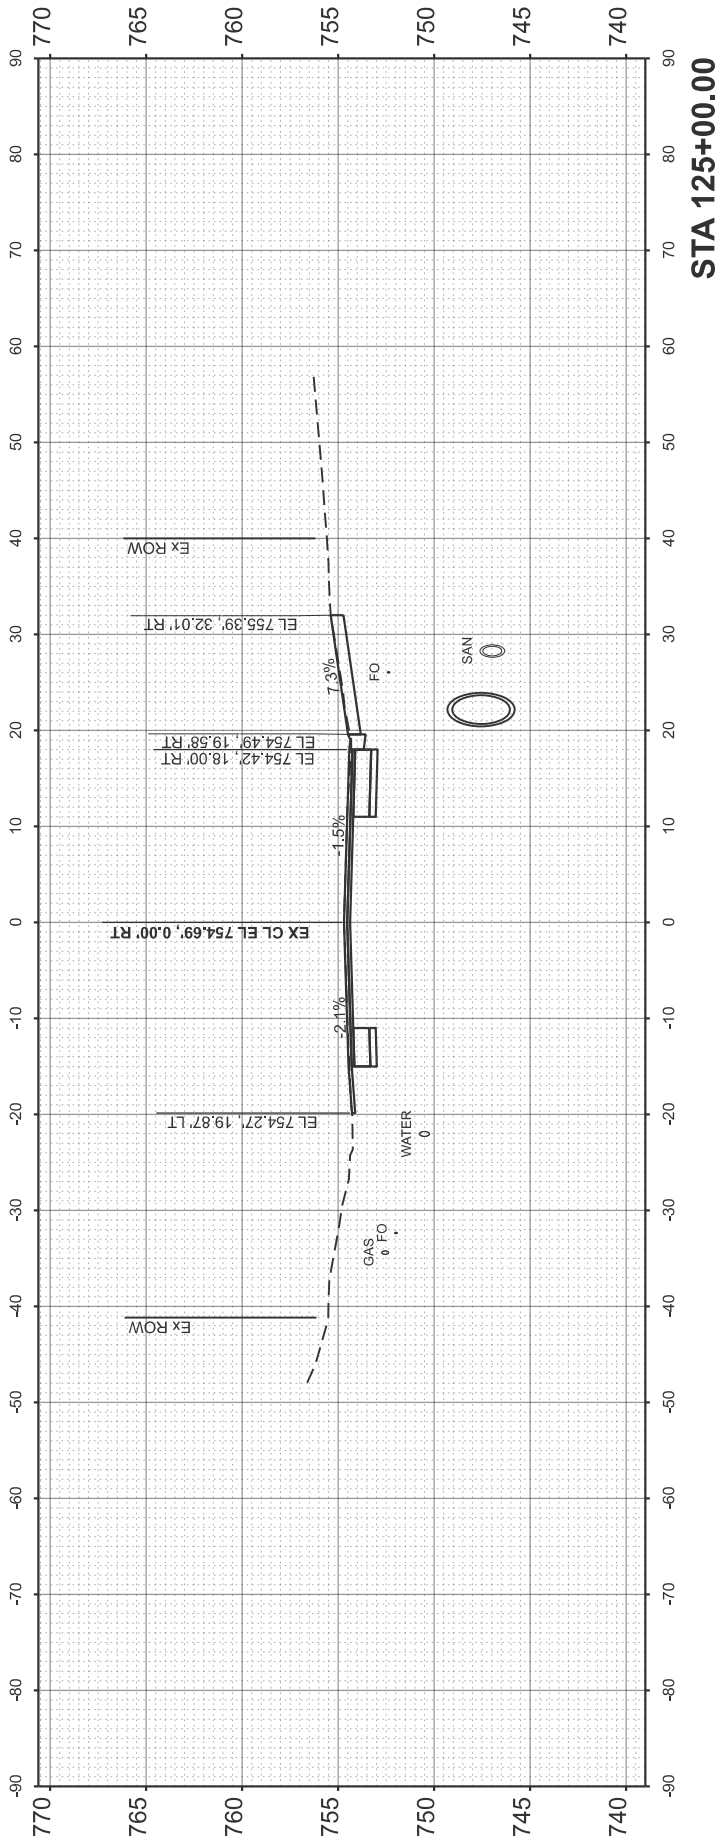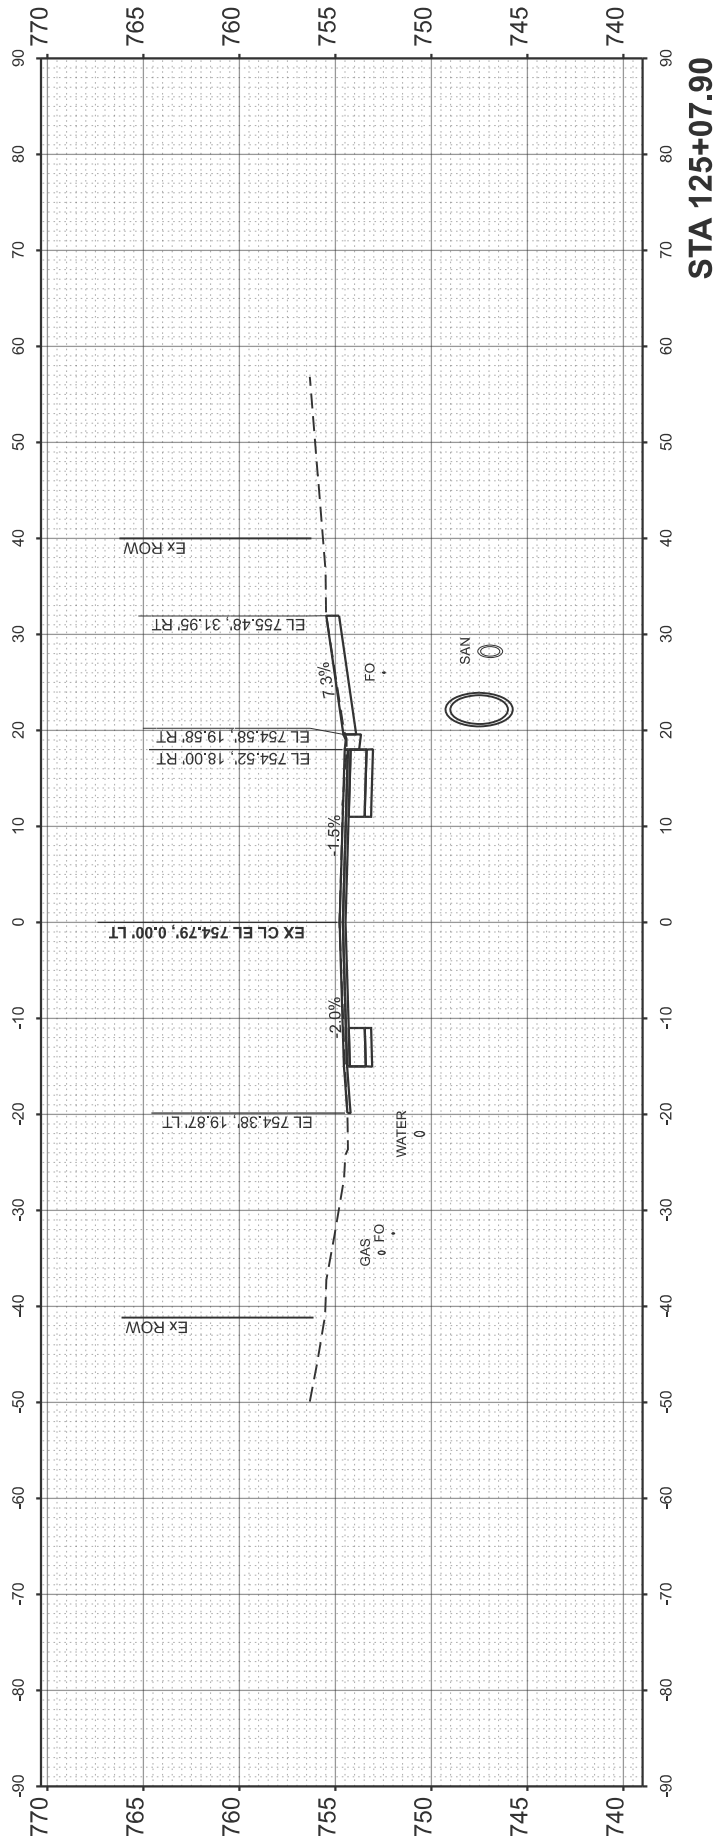

USER NAME = zackariah.gilham	DESIGNED -	REVISED -	STATE OF ILLINOIS DEPARTMENT OF TRANSPORTATION	CROSS SECTIONS IL 117				F.A.P. RTE.	SECTION	COUNTY	TOTAL SHEETS	SHEET NO.
	DRAWN -	REVISED -		702	(6CS)RS-2;114RS-5	WOODFORD	147	119				
	CHECKED -	REVISED -		CONTRACT NO. 68F45								
PLOT DATE = 10/9/2025	DATE -	REVISED -		SCALE: 1"=10'	SHEET 17	OF 45 SHEETS	STA.	TO STA.				
ILLINOIS FED. AID PROJECT												

FINAL SURVEY	NO.	SURVEYED PLOTTED TEMPLATE AREAS CHECKED	BY	DATE

ORIGINAL SURVEY	NO.	SURVEYED PLOTTED TEMPLATE AREAS CHECKED	BY	DATE

MODEL: IL117EXCL - 125+25.00 [Sheet]
FILE NAME: c:\pwworking\mcd\gillham\099205\1D46BF45-SIT-XSect.dgn

USER NAME	= zackariah.gillham
DESIGNED	-
DRAWN	-
CHECKED	-
DATE	-
PLOT DATE	= 10/9/2025

DESIGNED	-
DRAWN	-
CHECKED	-
DATE	-

REVISED	-
REVISED	-
REVISED	-
REVISED	-




STATE OF ILLINOIS
DEPARTMENT OF TRANSPORTATION

CROSS SECTIONS
IL 117

SCALE: 1"=10' SHEET 18 OF 45 SHEETS STA. TO STA.

F.A.P. RTE.	SECTION	COUNTY	TOTAL SHEETS	SHEET NO.
702	(6CS)RS-2;114RS-5	WOODFORD	147	120
CONTRACT NO. 68F45				
ILLINOIS		FED. AID PROJECT		

1

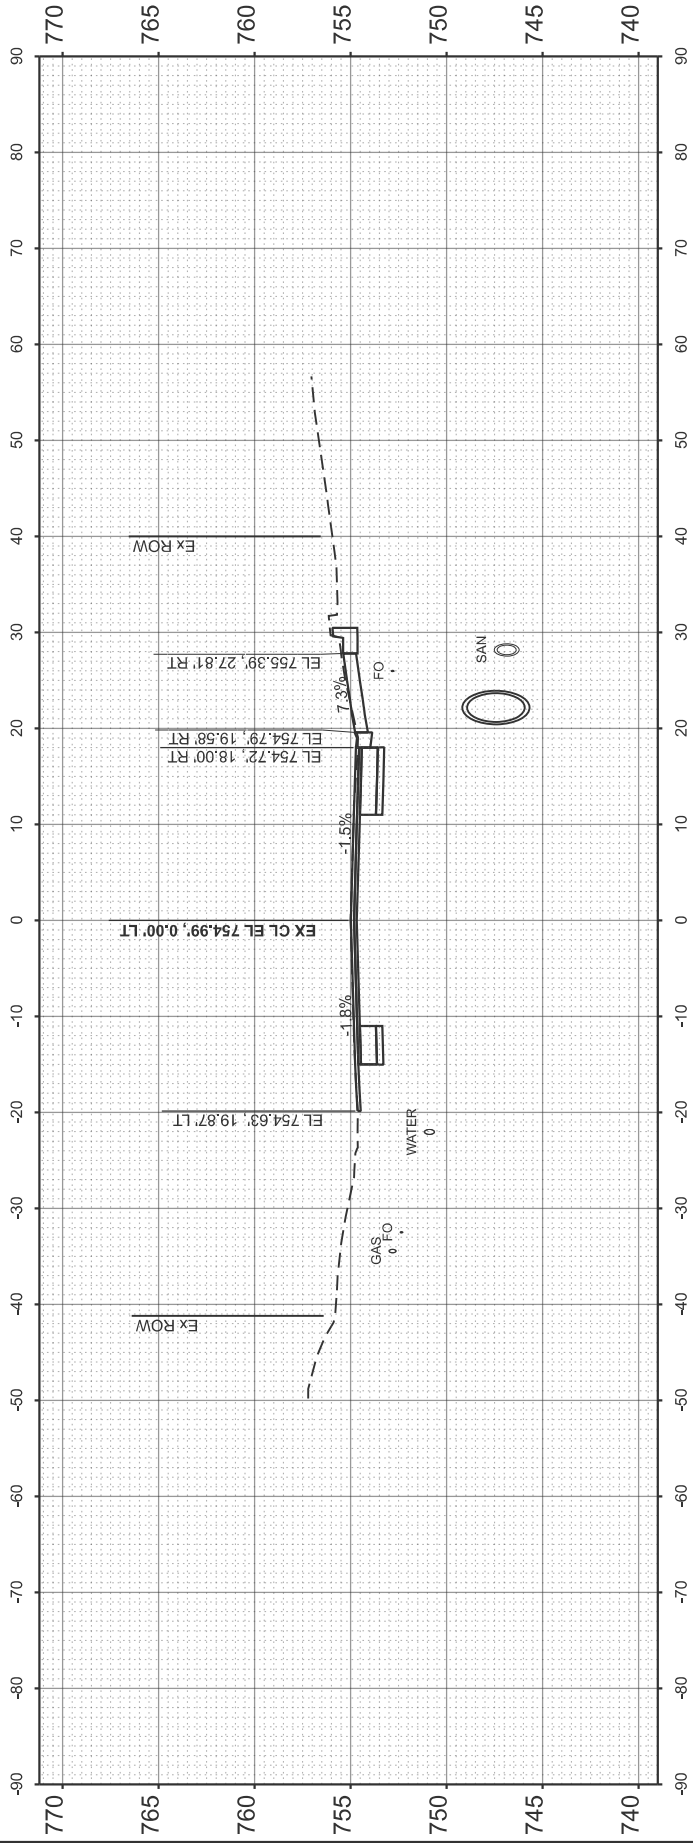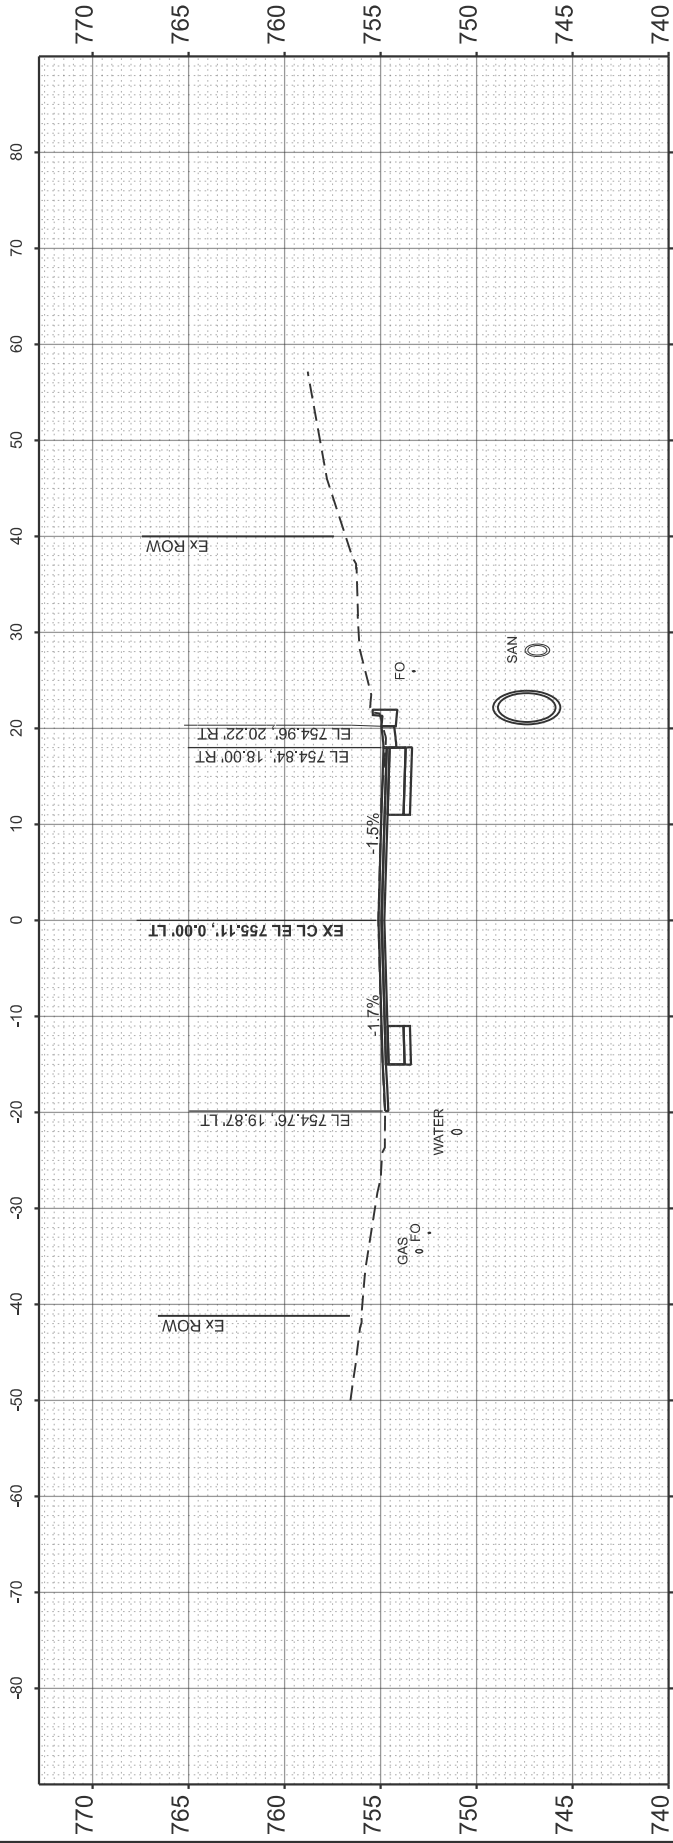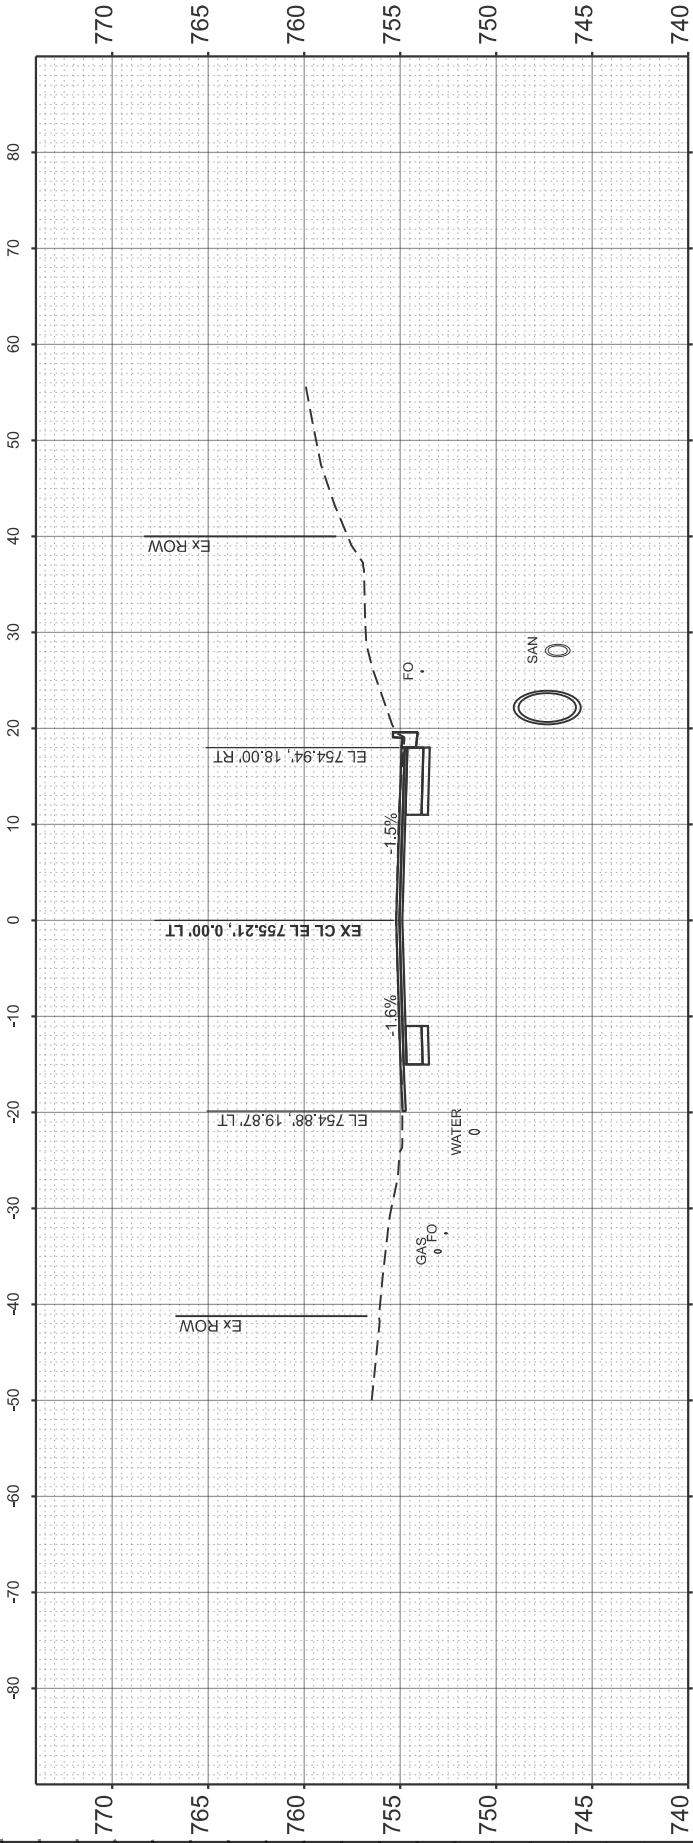

FINAL SURVEY NO.	SURVEYED PLOTTED AREAS CHECKED	BY	DATE

ORIGINAL SURVEY NO.	SURVEYED PLOTTED AREAS CHECKED	BY	DATE

MODEL: IL117EXCL - 125+47.50 [Sheet]
FILE NAME: c:\pwworking\mohamgillham\099205\1D468F45-SIT-Xsect.dgn


USER NAME = zackariah.gillham	DESIGNED -	REVISED -
	DRAWN -	REVISED -
	CHECKED -	REVISED -
	DATE -	REVISED -
PLOT DATE = 10/9/2025		

STATE OF ILLINOIS
DEPARTMENT OF TRANSPORTATION


CROSS SECTIONS
IL 117

SCALE: 1"=10' SHEET 19 OF 45 SHEETS STA. TO STA.


F.A.P RTE.	SECTION	COUNTY	TOTAL SHEETS	SHEET NO.
702	(6CS)RS-2;114RS-5	WOODFORD	147	121
CONTRACT NO. 68F45				
ILLINOIS		FED. AID PROJECT		

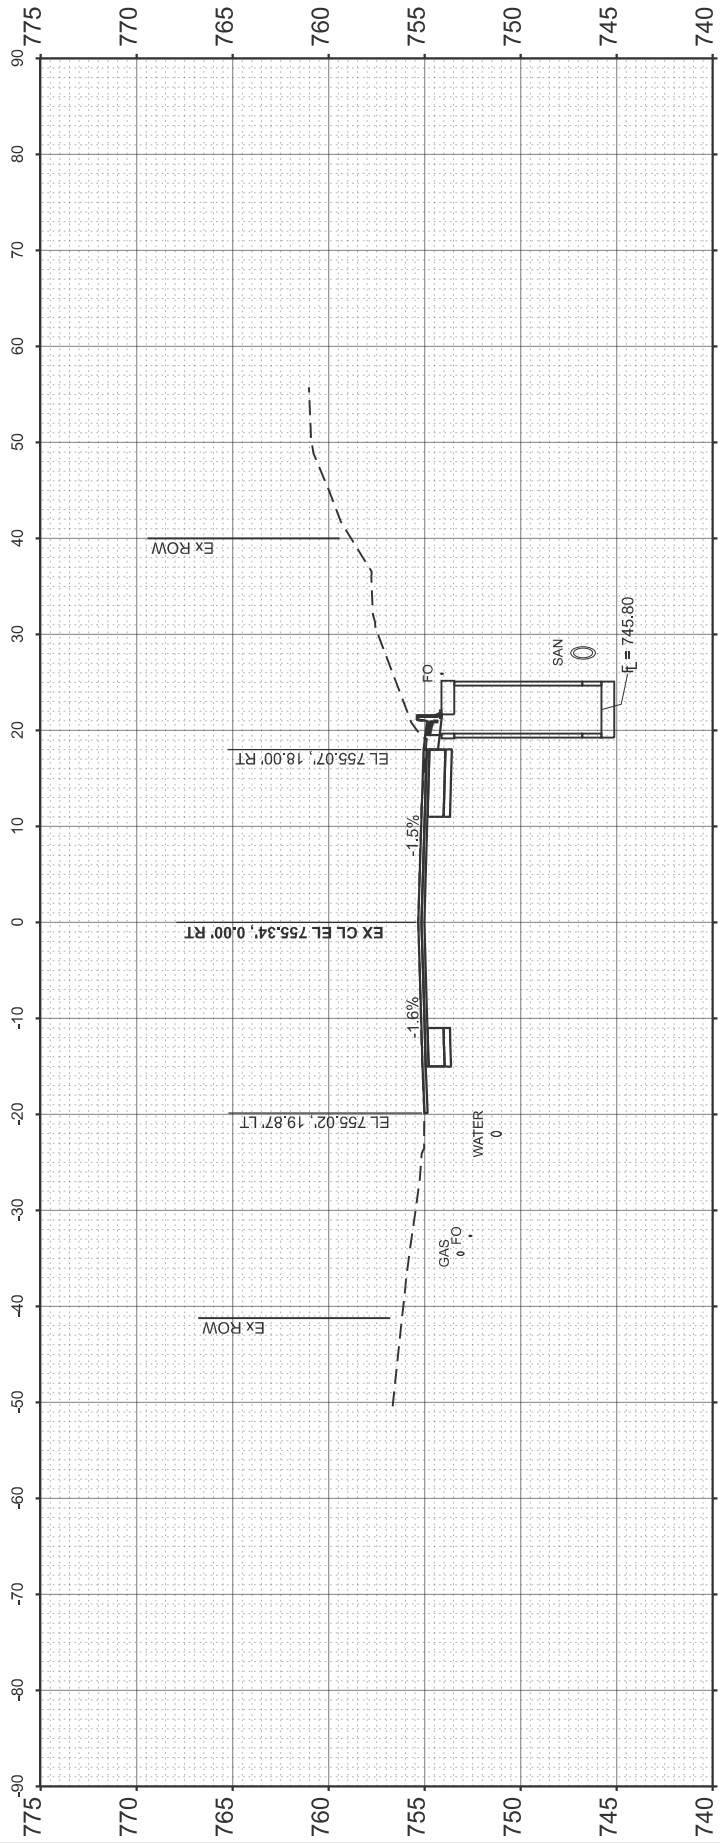

STA 125+54.02

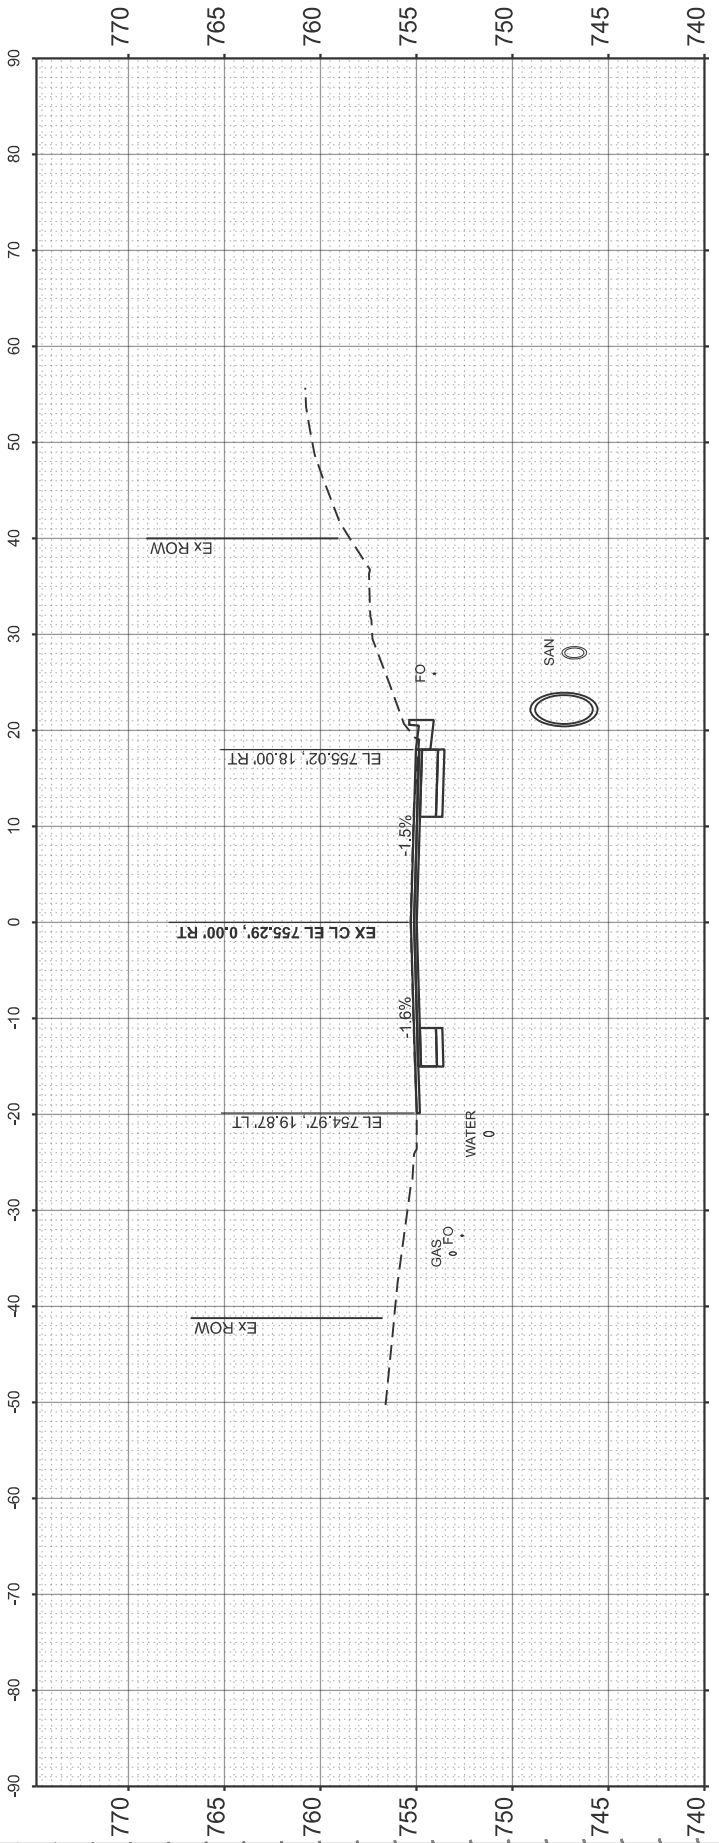

STA 125+50.00

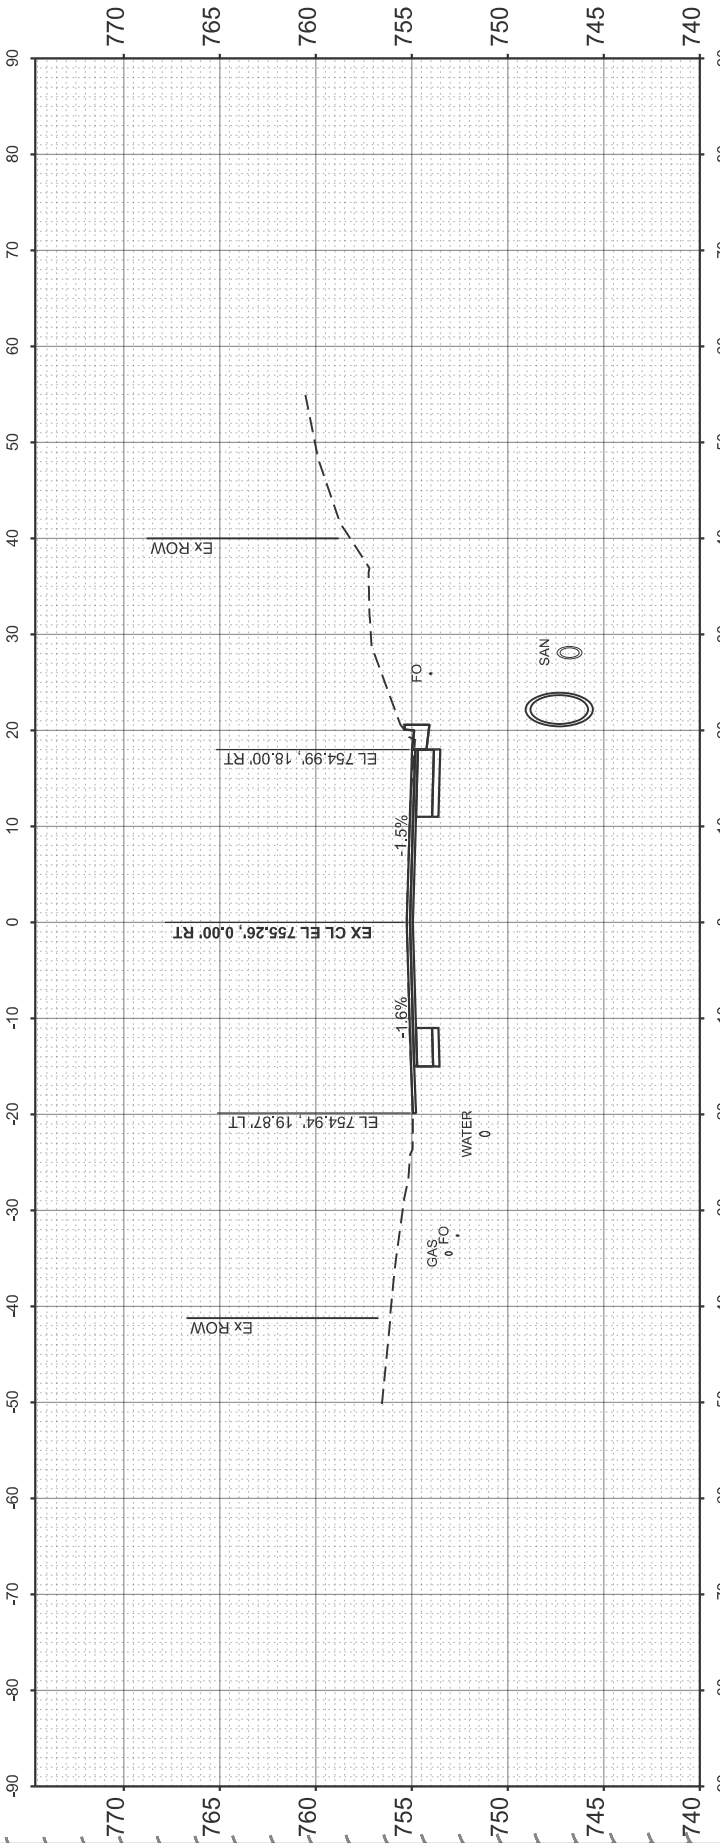

STA 125+47.50

FINAL SURVEY NOTE BOOK NO.	SURVEYED PLOTTED TEMPLATE AREAS CHECKED	BY	DATE

ORIGINAL SURVEY NOTE BOOK NO.	SURVEYED PLOTTED TEMPLATE AREAS CHECKED	BY	DATE

MODEL: IL117EXCL - 125+60.54 [Sheet]
FILE NAME: c:\pwworking\miller\g\plan\099205\1D46BF45-sit-xsect.dgn

PLOT DATE = 10/9/2025	USER NAME = zackariah.gilham	DESIGNED -	REVISED -
		DRAWN -	REVISED -
		CHECKED -	REVISED -
	DATE -	REVISED -	




STATE OF ILLINOIS
DEPARTMENT OF TRANSPORTATION

CROSS SECTIONS
IL 117

SCALE: 1"=10' SHEET 20 OF 45 SHEETS STA. TO STA.

F.A.P RTE.	SECTION	COUNTY	TOTAL SHEETS	SHEET NO.
702	(6CS)RS-2;114RS-5	WOODFORD	147	122
CONTRACT NO. 68F45				
ILLINOIS		FED. AID PROJECT		

1

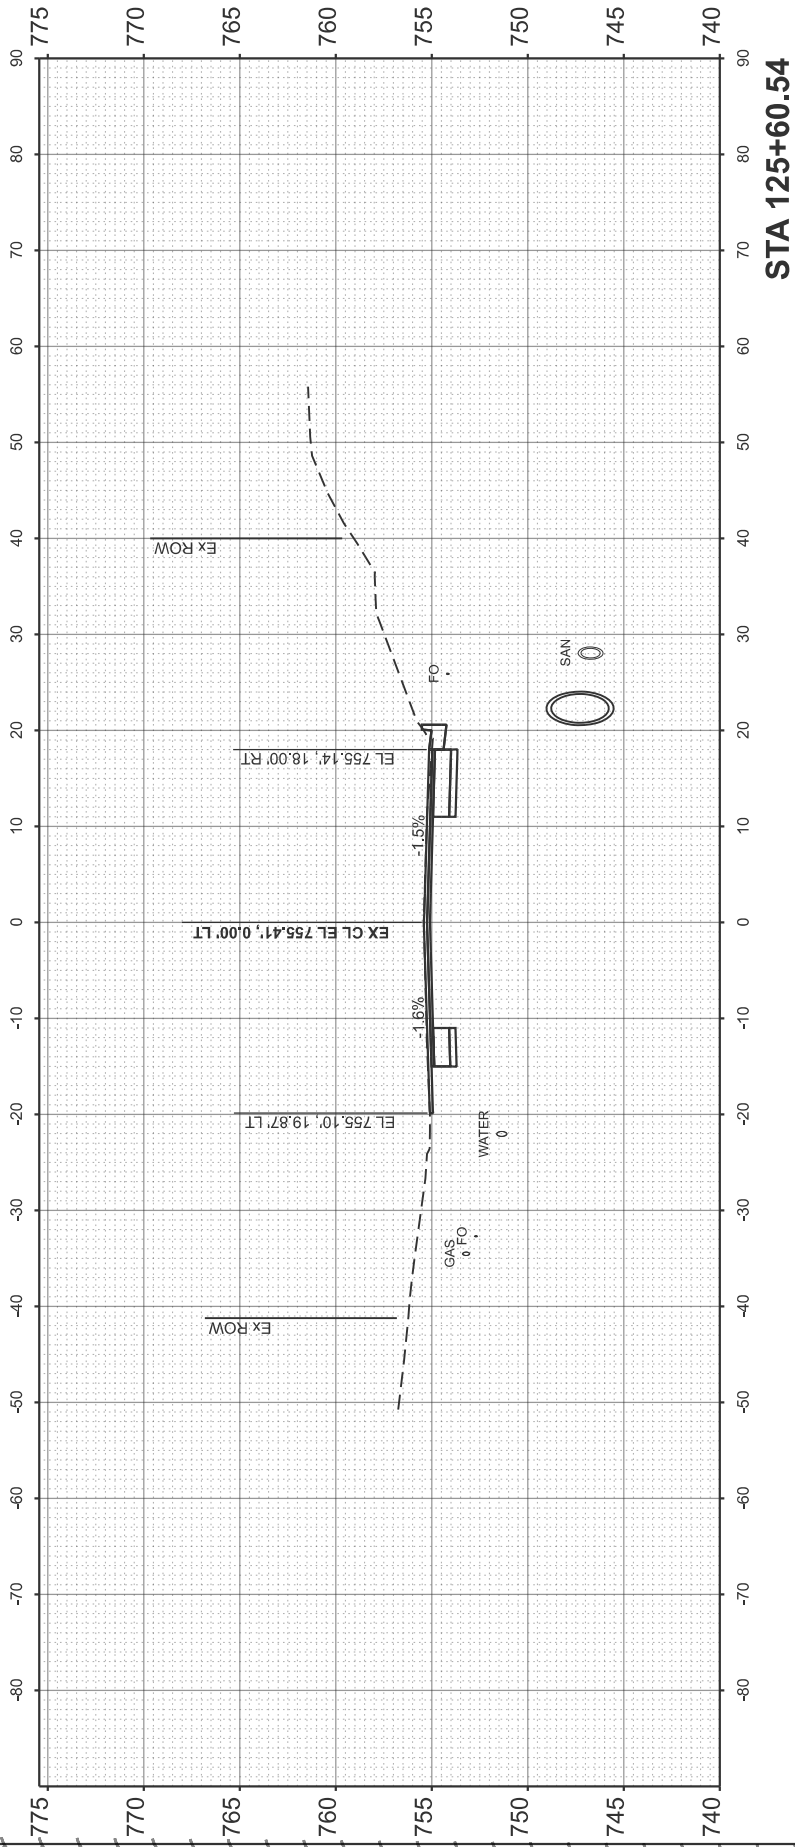
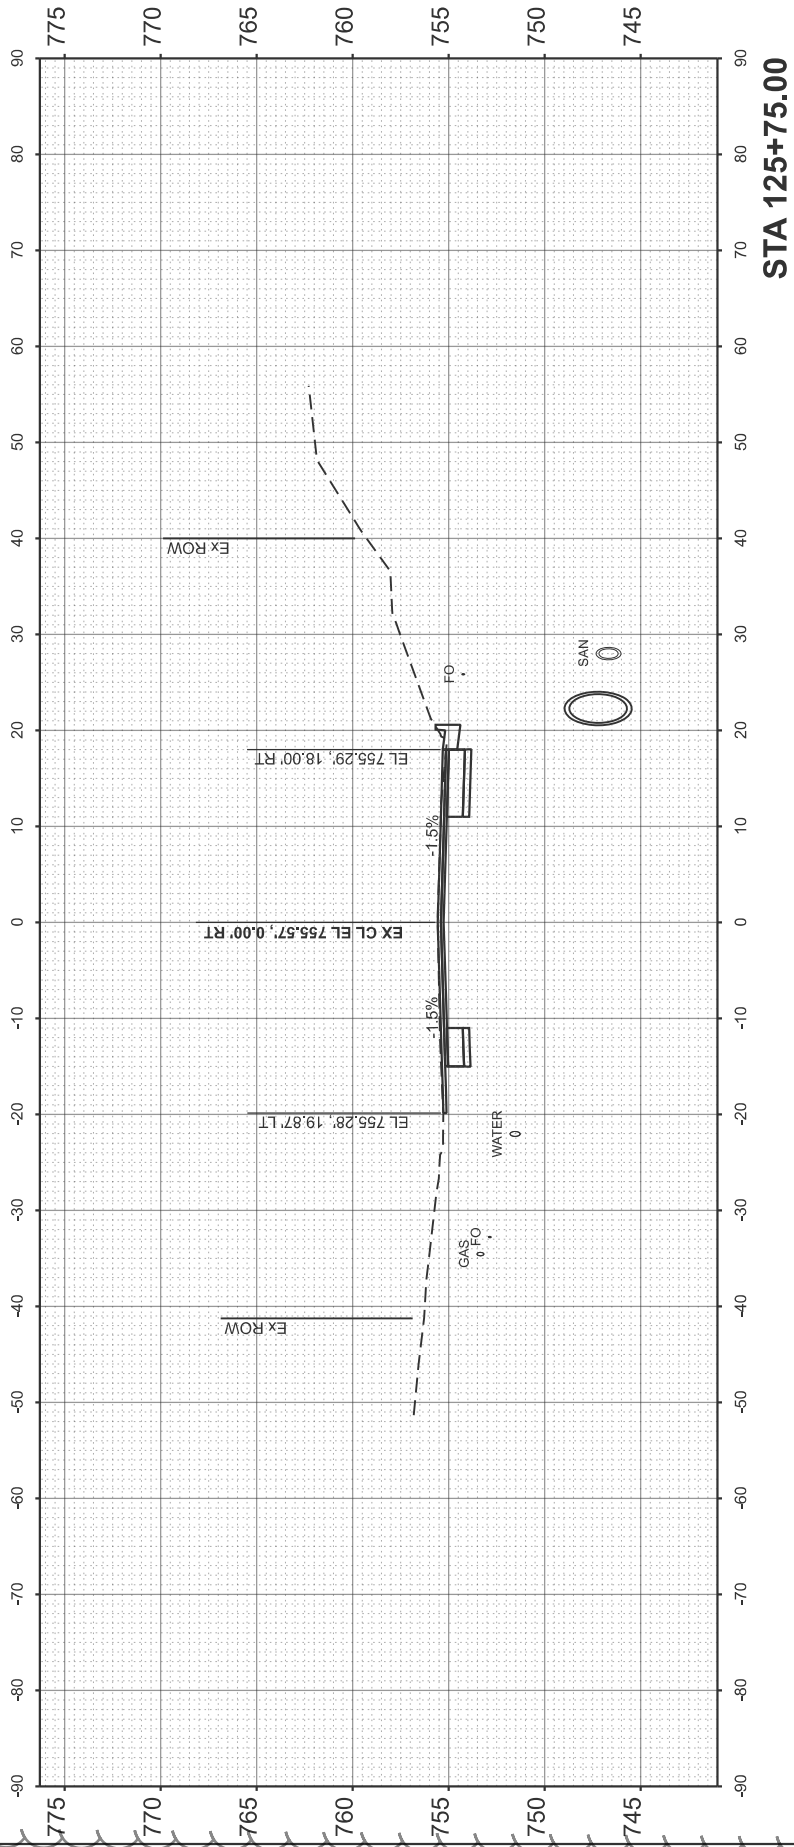
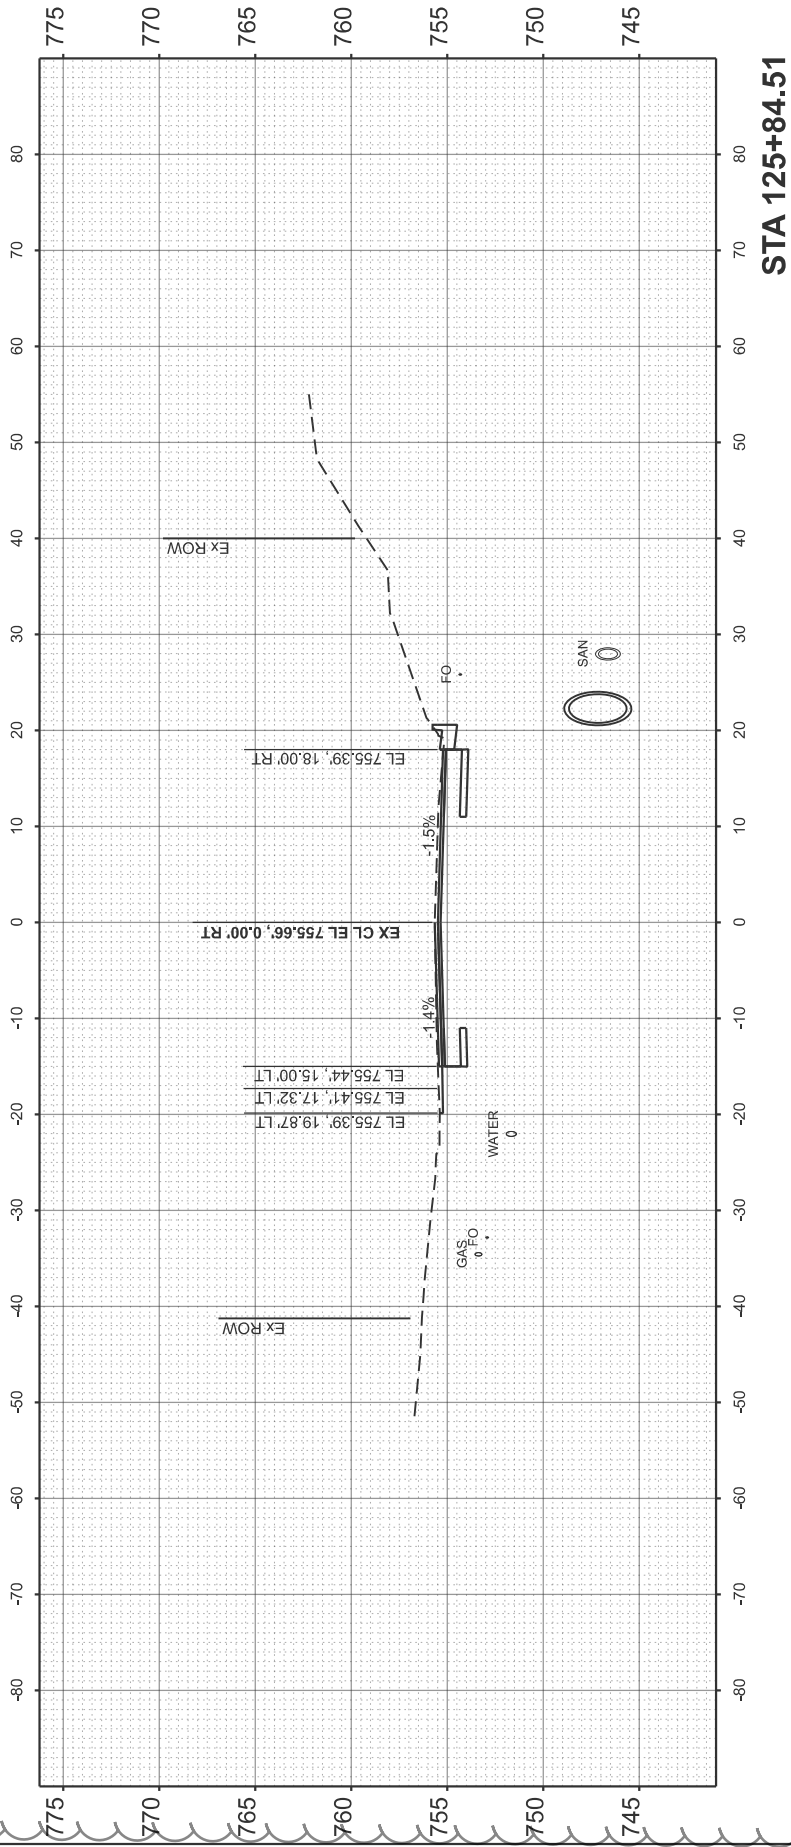


FINAL SURVEY		BY		DATE	
NO.	AREAS CHECKED	SURVEYED		PLOTTED	
		NOTE BOOK		TEMPLATE	
		AREAS		CHECKED	

ORIGINAL SURVEY		BY		DATE	
NO.	AREAS CHECKED	SURVEYED		PLOTTED	
		NOTE BOOK		TEMPLATE	
		AREAS		CHECKED	

MODEL: IL117EXCL - 125+91.25 [Sheet]
FILE NAME: c:\pwworking\mtd\gillham\099205\ID468F45-SIT-Xsect.dgn

1

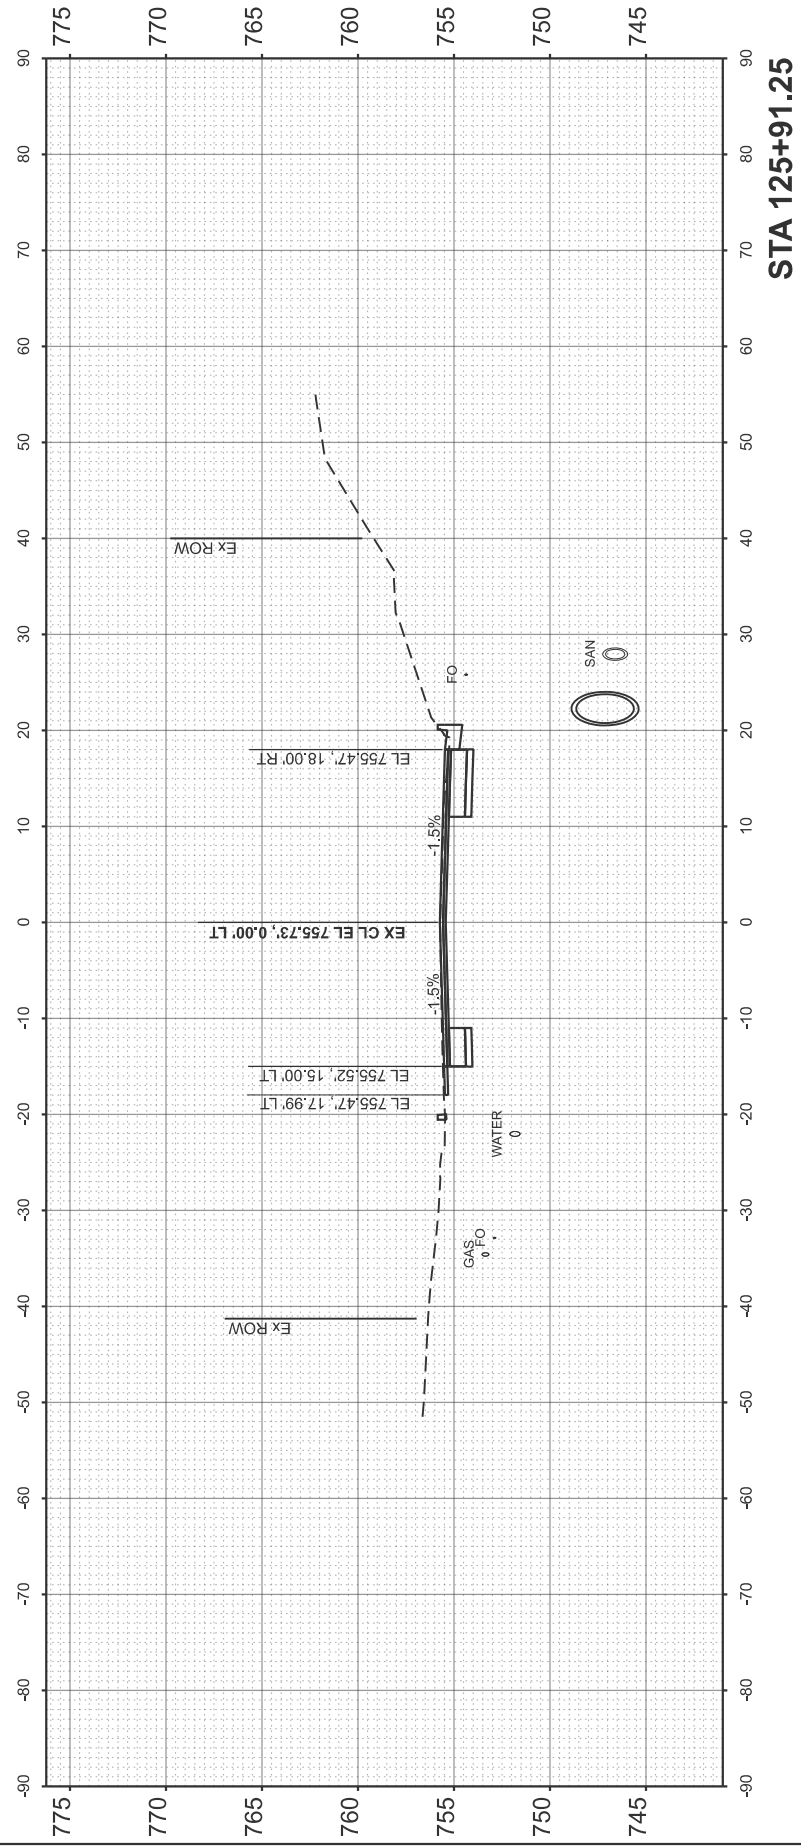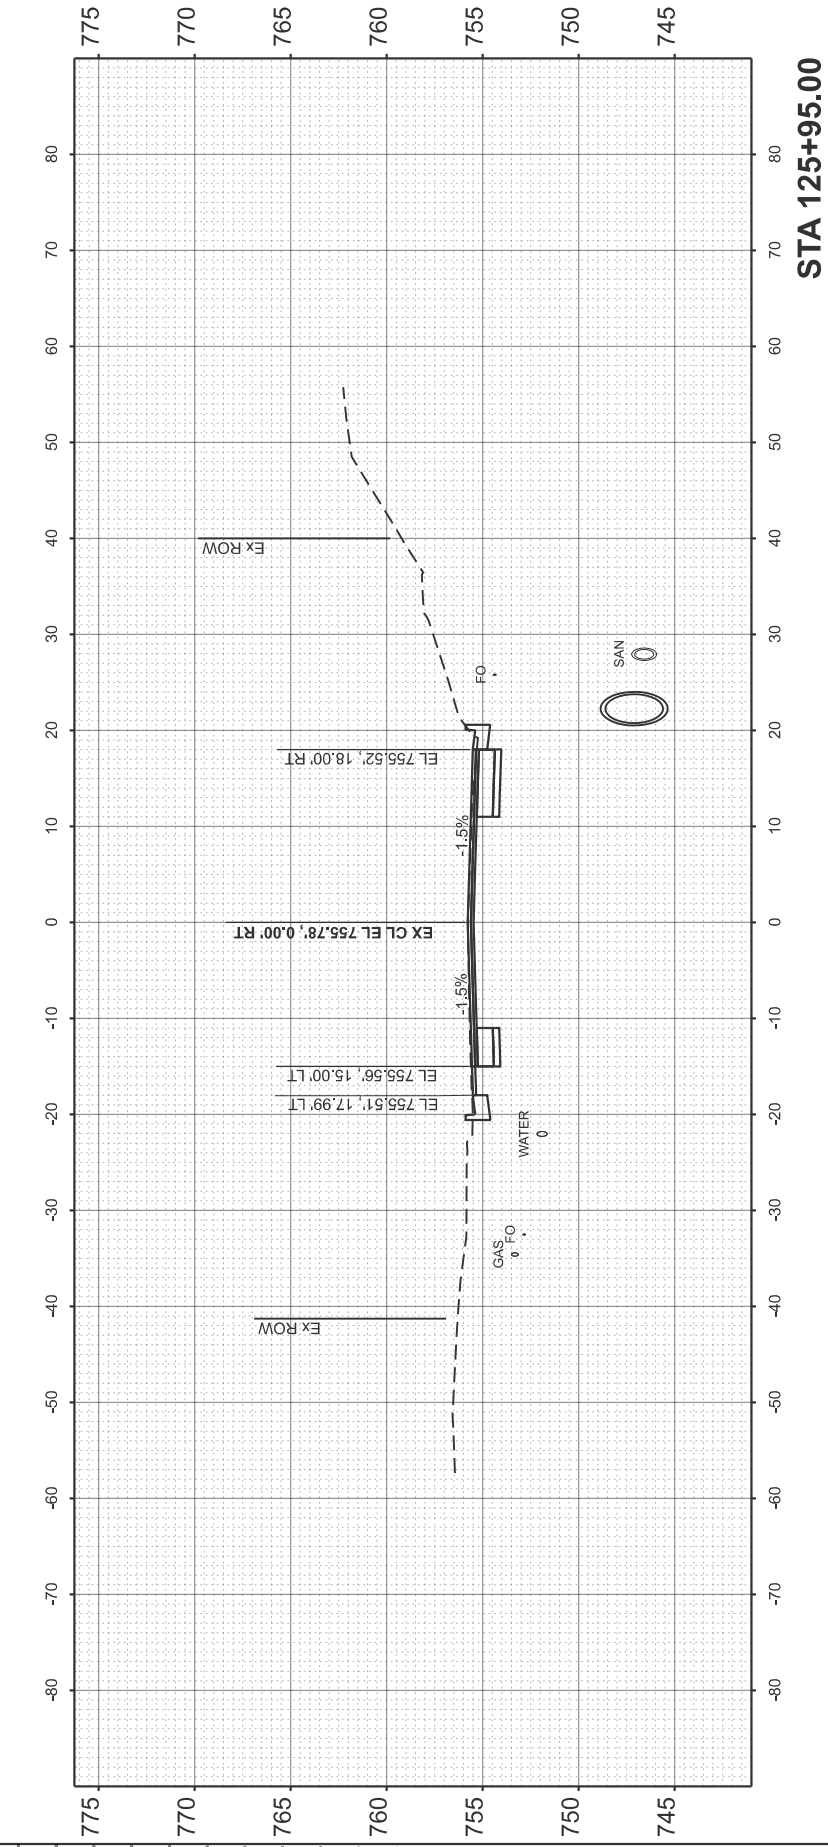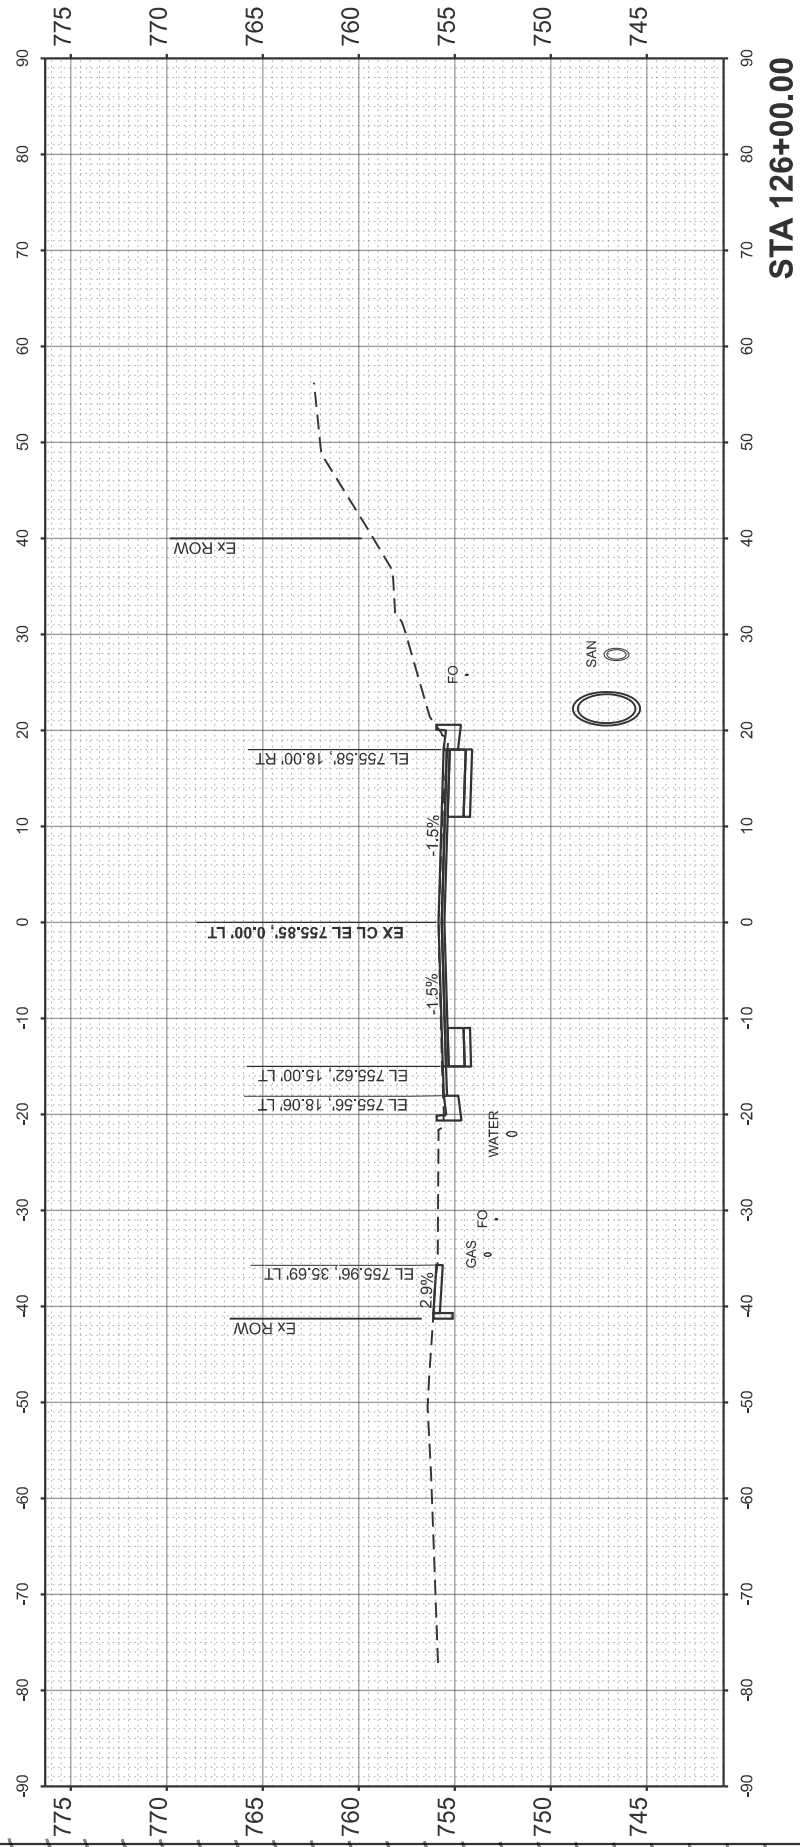

USER NAME = zackariah.gillham		DESIGNED -	REVISED -
		DRAWN -	REVISED -
		CHECKED -	REVISED -
PLOT DATE = 10/9/2025		DATE -	REVISED -

STATE OF ILLINOIS
DEPARTMENT OF TRANSPORTATION

CROSS SECTIONS
IL 117

SCALE: 1"=10' SHEET 21 OF 45 SHEETS STA. TO STA.

F.A.P. RTE.	SECTION	COUNTY	TOTAL SHEETS	SHEET NO.
702	(6CS)RS-2;114RS-5	WOODFORD	147	123
CONTRACT NO. 68F45				
ILLINOIS FED. AID PROJECT				

FINAL SURVEY	SURVEYED PLOTTED NOTE BOOK	BY	DATE
NO.	AREAS CHECKED		

ORIGINAL SURVEY	SURVEYED PLOTTED NOTE BOOK	BY	DATE
NO.	AREAS CHECKED		

MODEL: IL117EXCL - 126+05.00 [Sheet]
FILE NAME: c:\pwworking\illiana\099205\1D468F45-SIT-XSec.dgn

USER NAME	= zackariah.gilham
DESIGNED	-
DRAWN	-
CHECKED	-
DATE	-
PLOT DATE	= 10/9/2025

DESIGNED	-
DRAWN	-
CHECKED	-
DATE	-


REVISED	-
REVISED	-
REVISED	-
REVISED	-

STATE OF ILLINOIS
DEPARTMENT OF TRANSPORTATION


CROSS SECTIONS
IL 117

SCALE: 1"=10' SHEET 22 OF 45 SHEETS STA. TO STA.


R.A.P. RTE.	SECTION	COUNTY	TOTAL SHEETS	SHEET NO.
702	(6CS)RS-2;114RS-5	WOODFORD	147	124
CONTRACT NO. 68F45				
ILLINOIS FED. AID PROJECT				

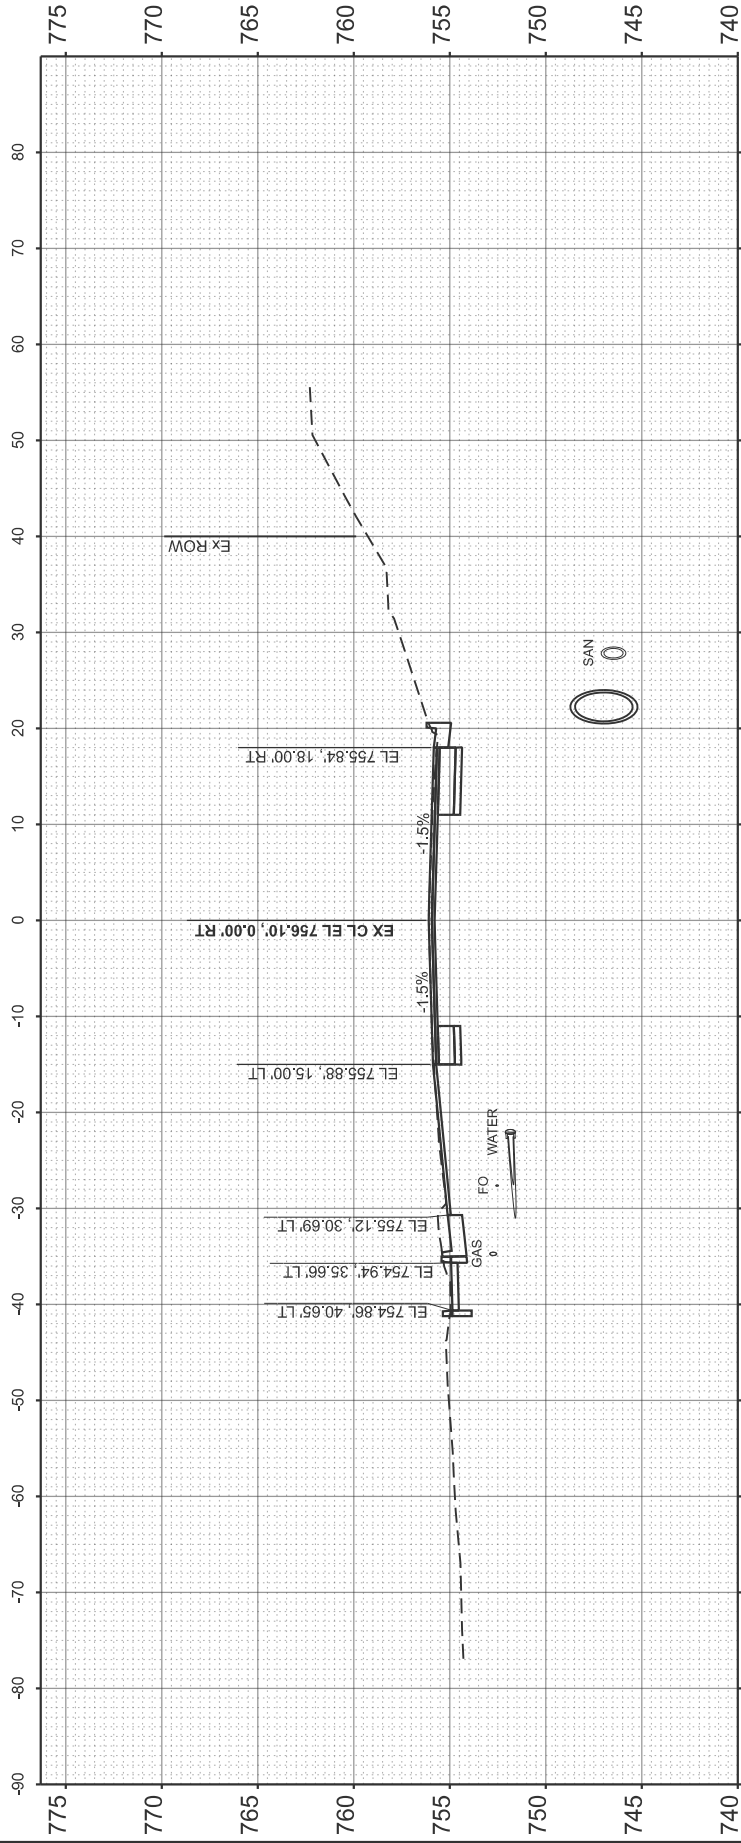

STA 126+22.87

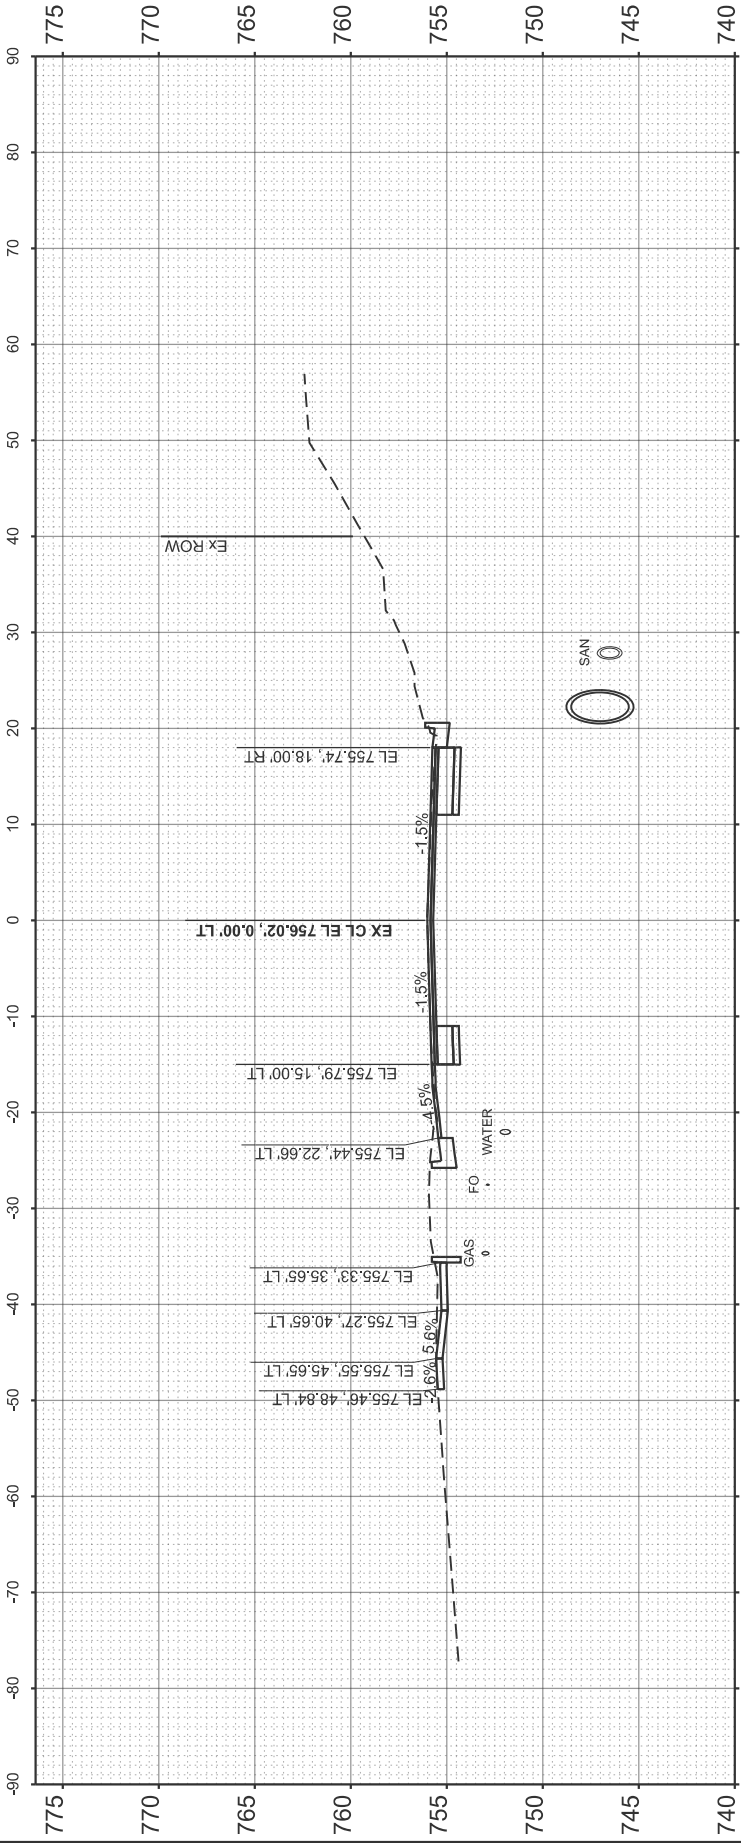

STA 126+14.43

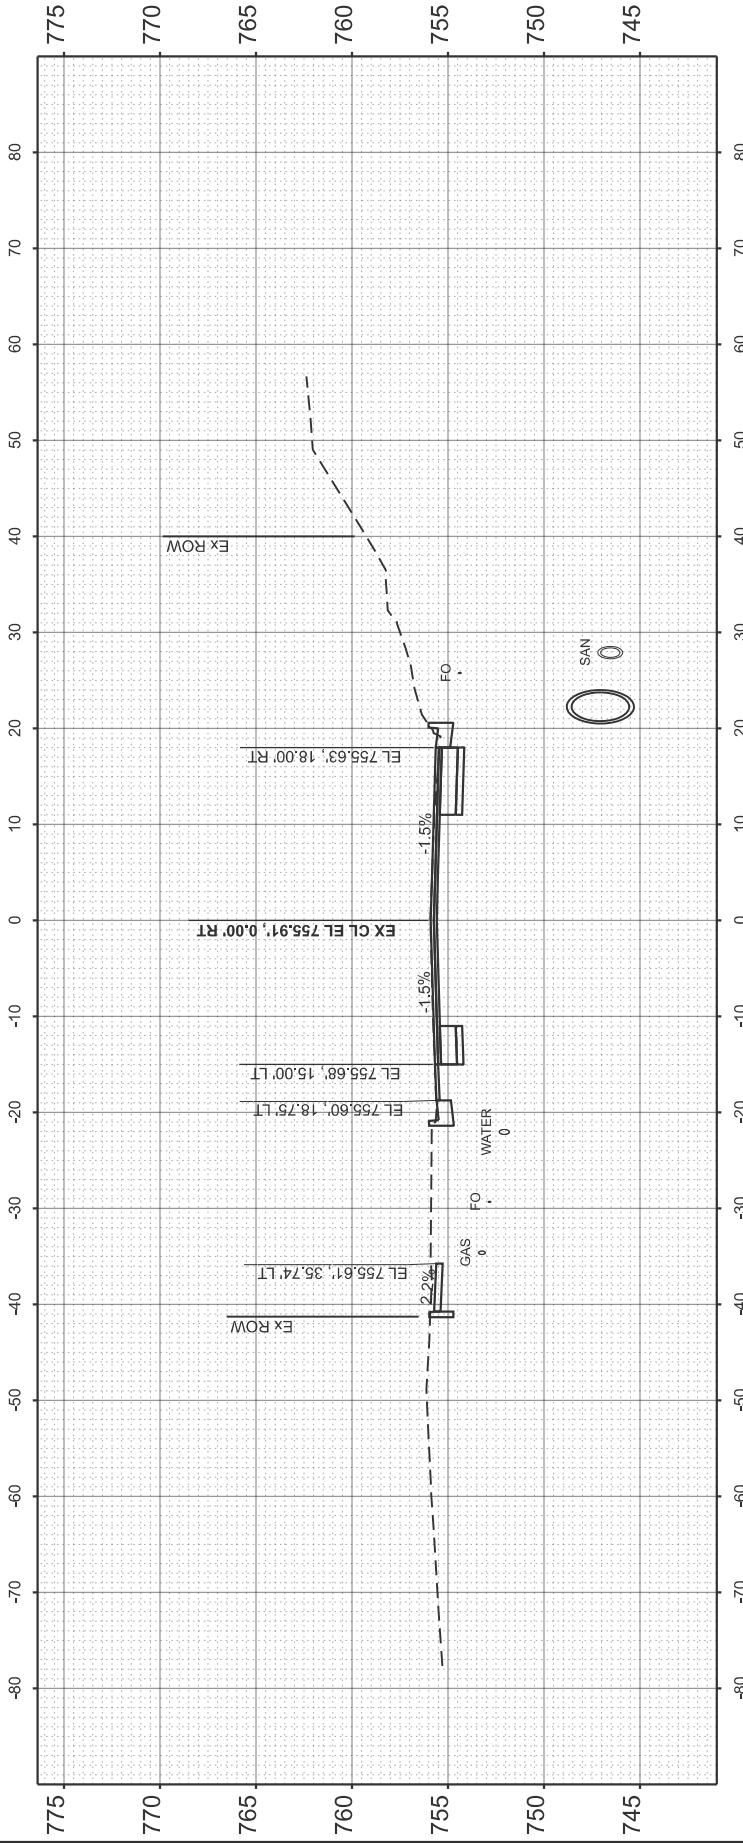

STA 126+05.00




FINAL SURVEY NO.	SURVEYED PLOTTED AREAS CHECKED	BY	DATE


ORIGINAL SURVEY NO.	SURVEYED PLOTTED AREAS CHECKED	BY	DATE

MODEL: IL117EXCL - 126+25.00 [Sheet]
FILE NAME: c:\pwworking\mtd\gillham\099205\ID468F45-SIT-Xsect.dgn


1

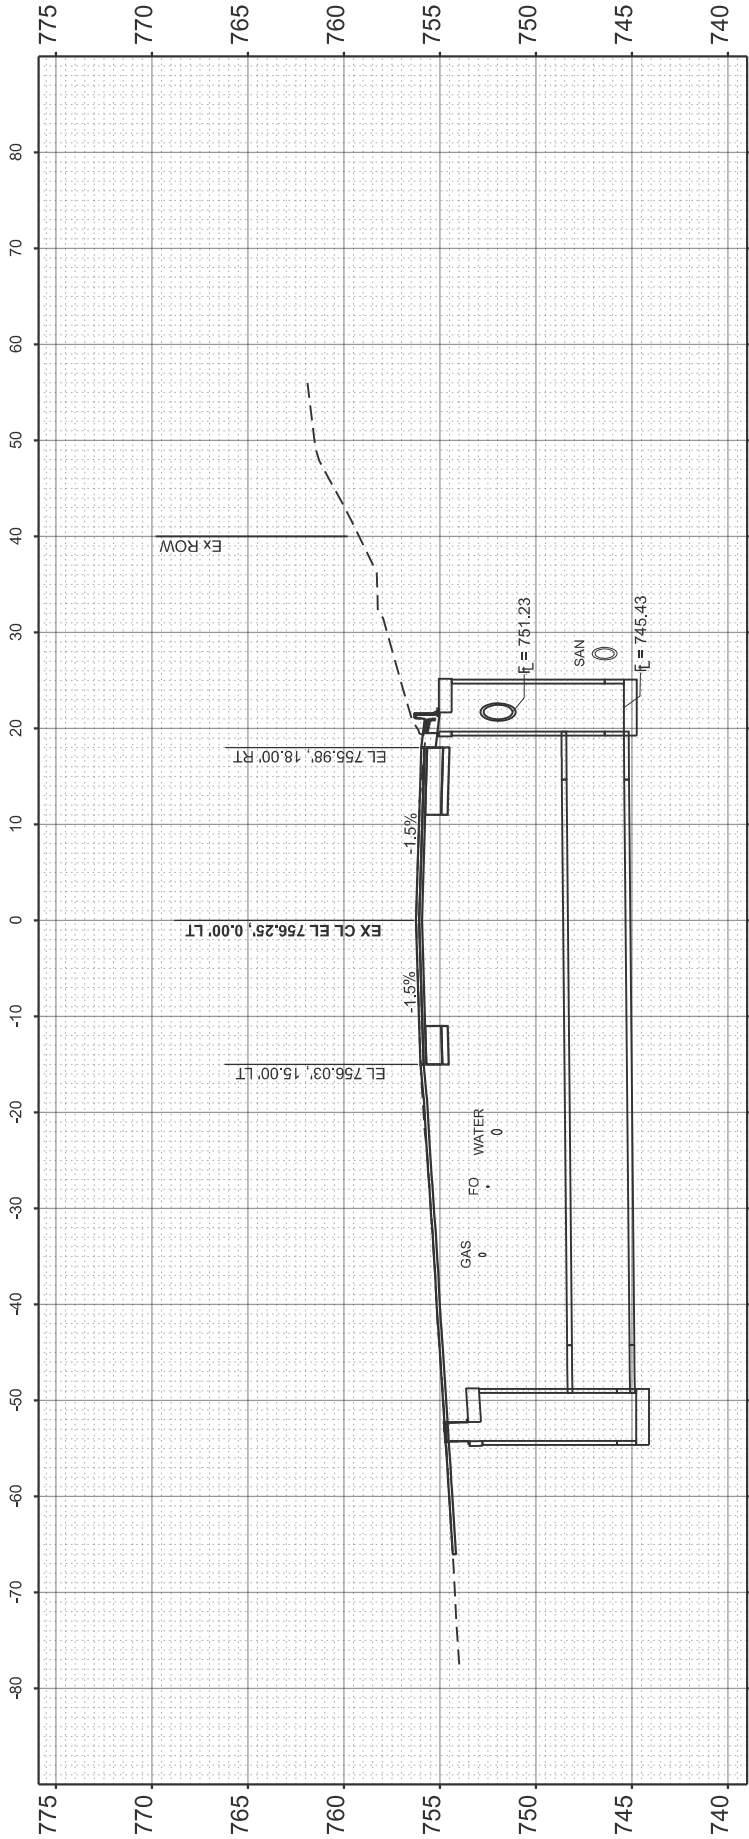

STA 126+35.60

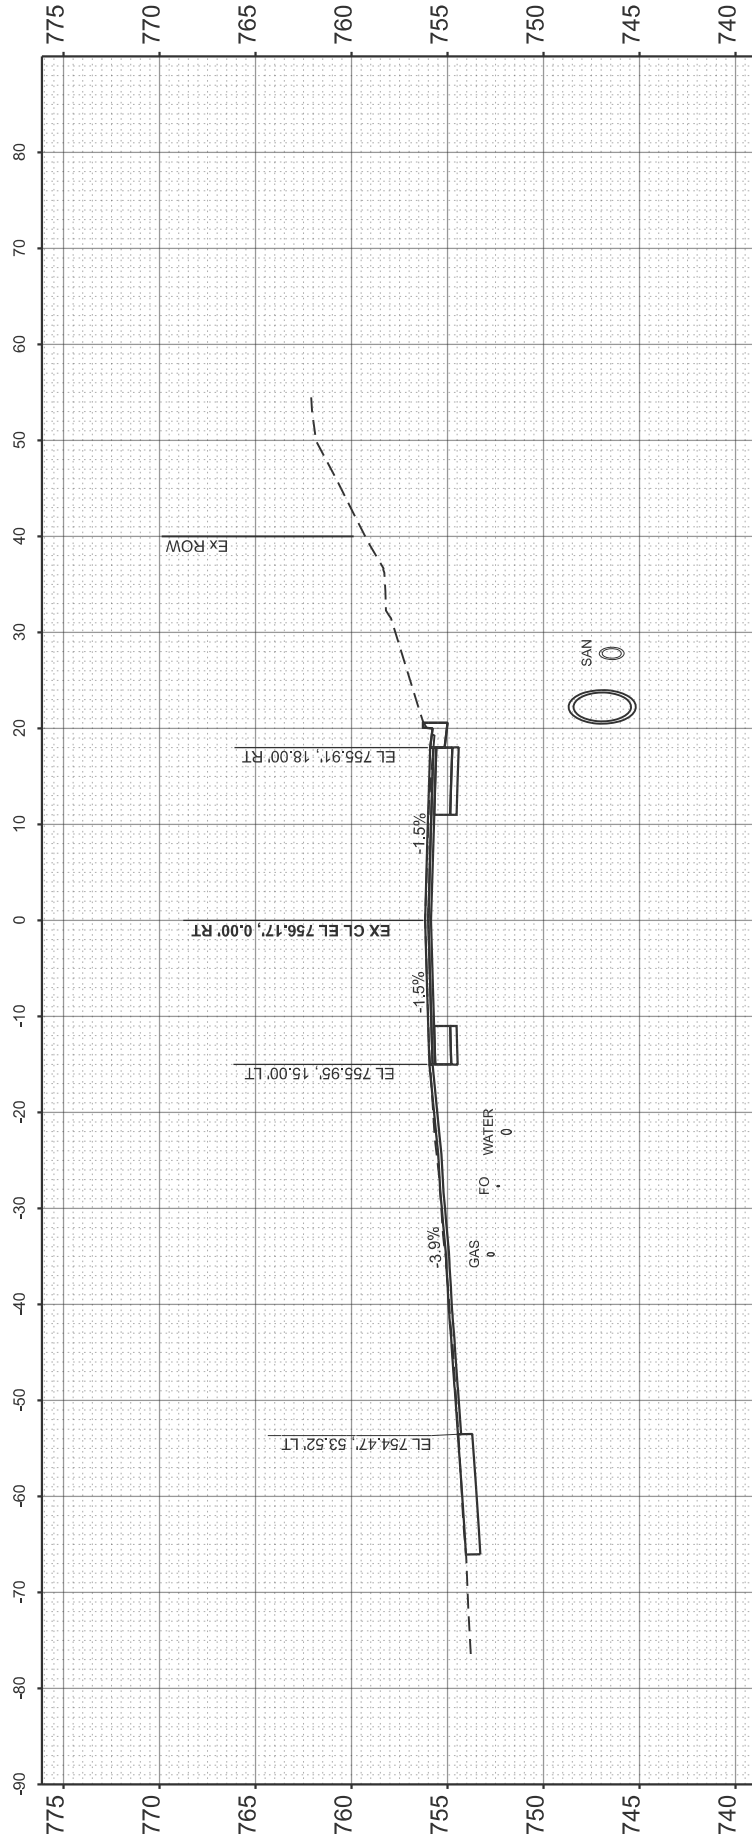

STA 126+29.08

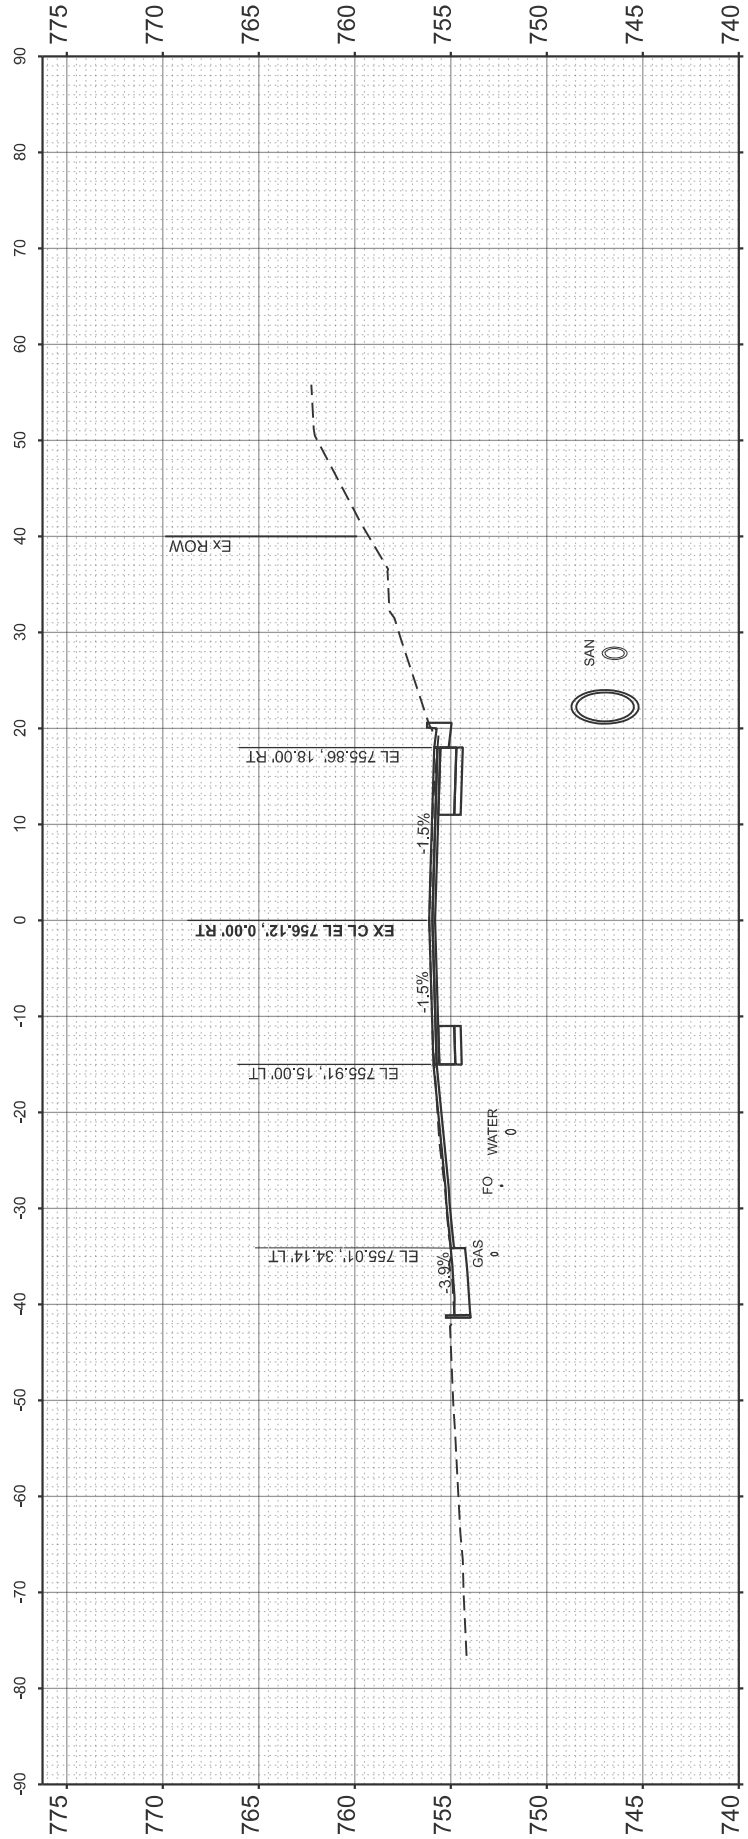

STA 126+25.00

USER NAME = zackariah.gillham	DESIGNED -	REVISED -
	DRAWN -	REVISED -
	CHECKED -	REVISED -
PLOT DATE = 10/9/2025	DATE -	REVISED -

STATE OF ILLINOIS
DEPARTMENT OF TRANSPORTATION

CROSS SECTIONS
IL 117

SCALE: 1"=10' SHEET 23 OF 45 SHEETS STA. TO STA.

F.A.P RTE.	SECTION	COUNTY	TOTAL SHEETS	SHEET NO.
702	(6CS)RS-2;114RS-5	WOODFORD	147	125
CONTRACT NO. 68F45				
ILLINOIS FED. AID PROJECT				