
 


FILE PATH = p:\388035\p\m\escomon\me\local\p\AEC\000\Documents\01\_Americas\Transportation\62629938\_Circle\Phase\_1\1\000\_CAD\006\_Roadway\_Sheets\60W26\_Contract\0160W26-sht-Inf-Grad-01

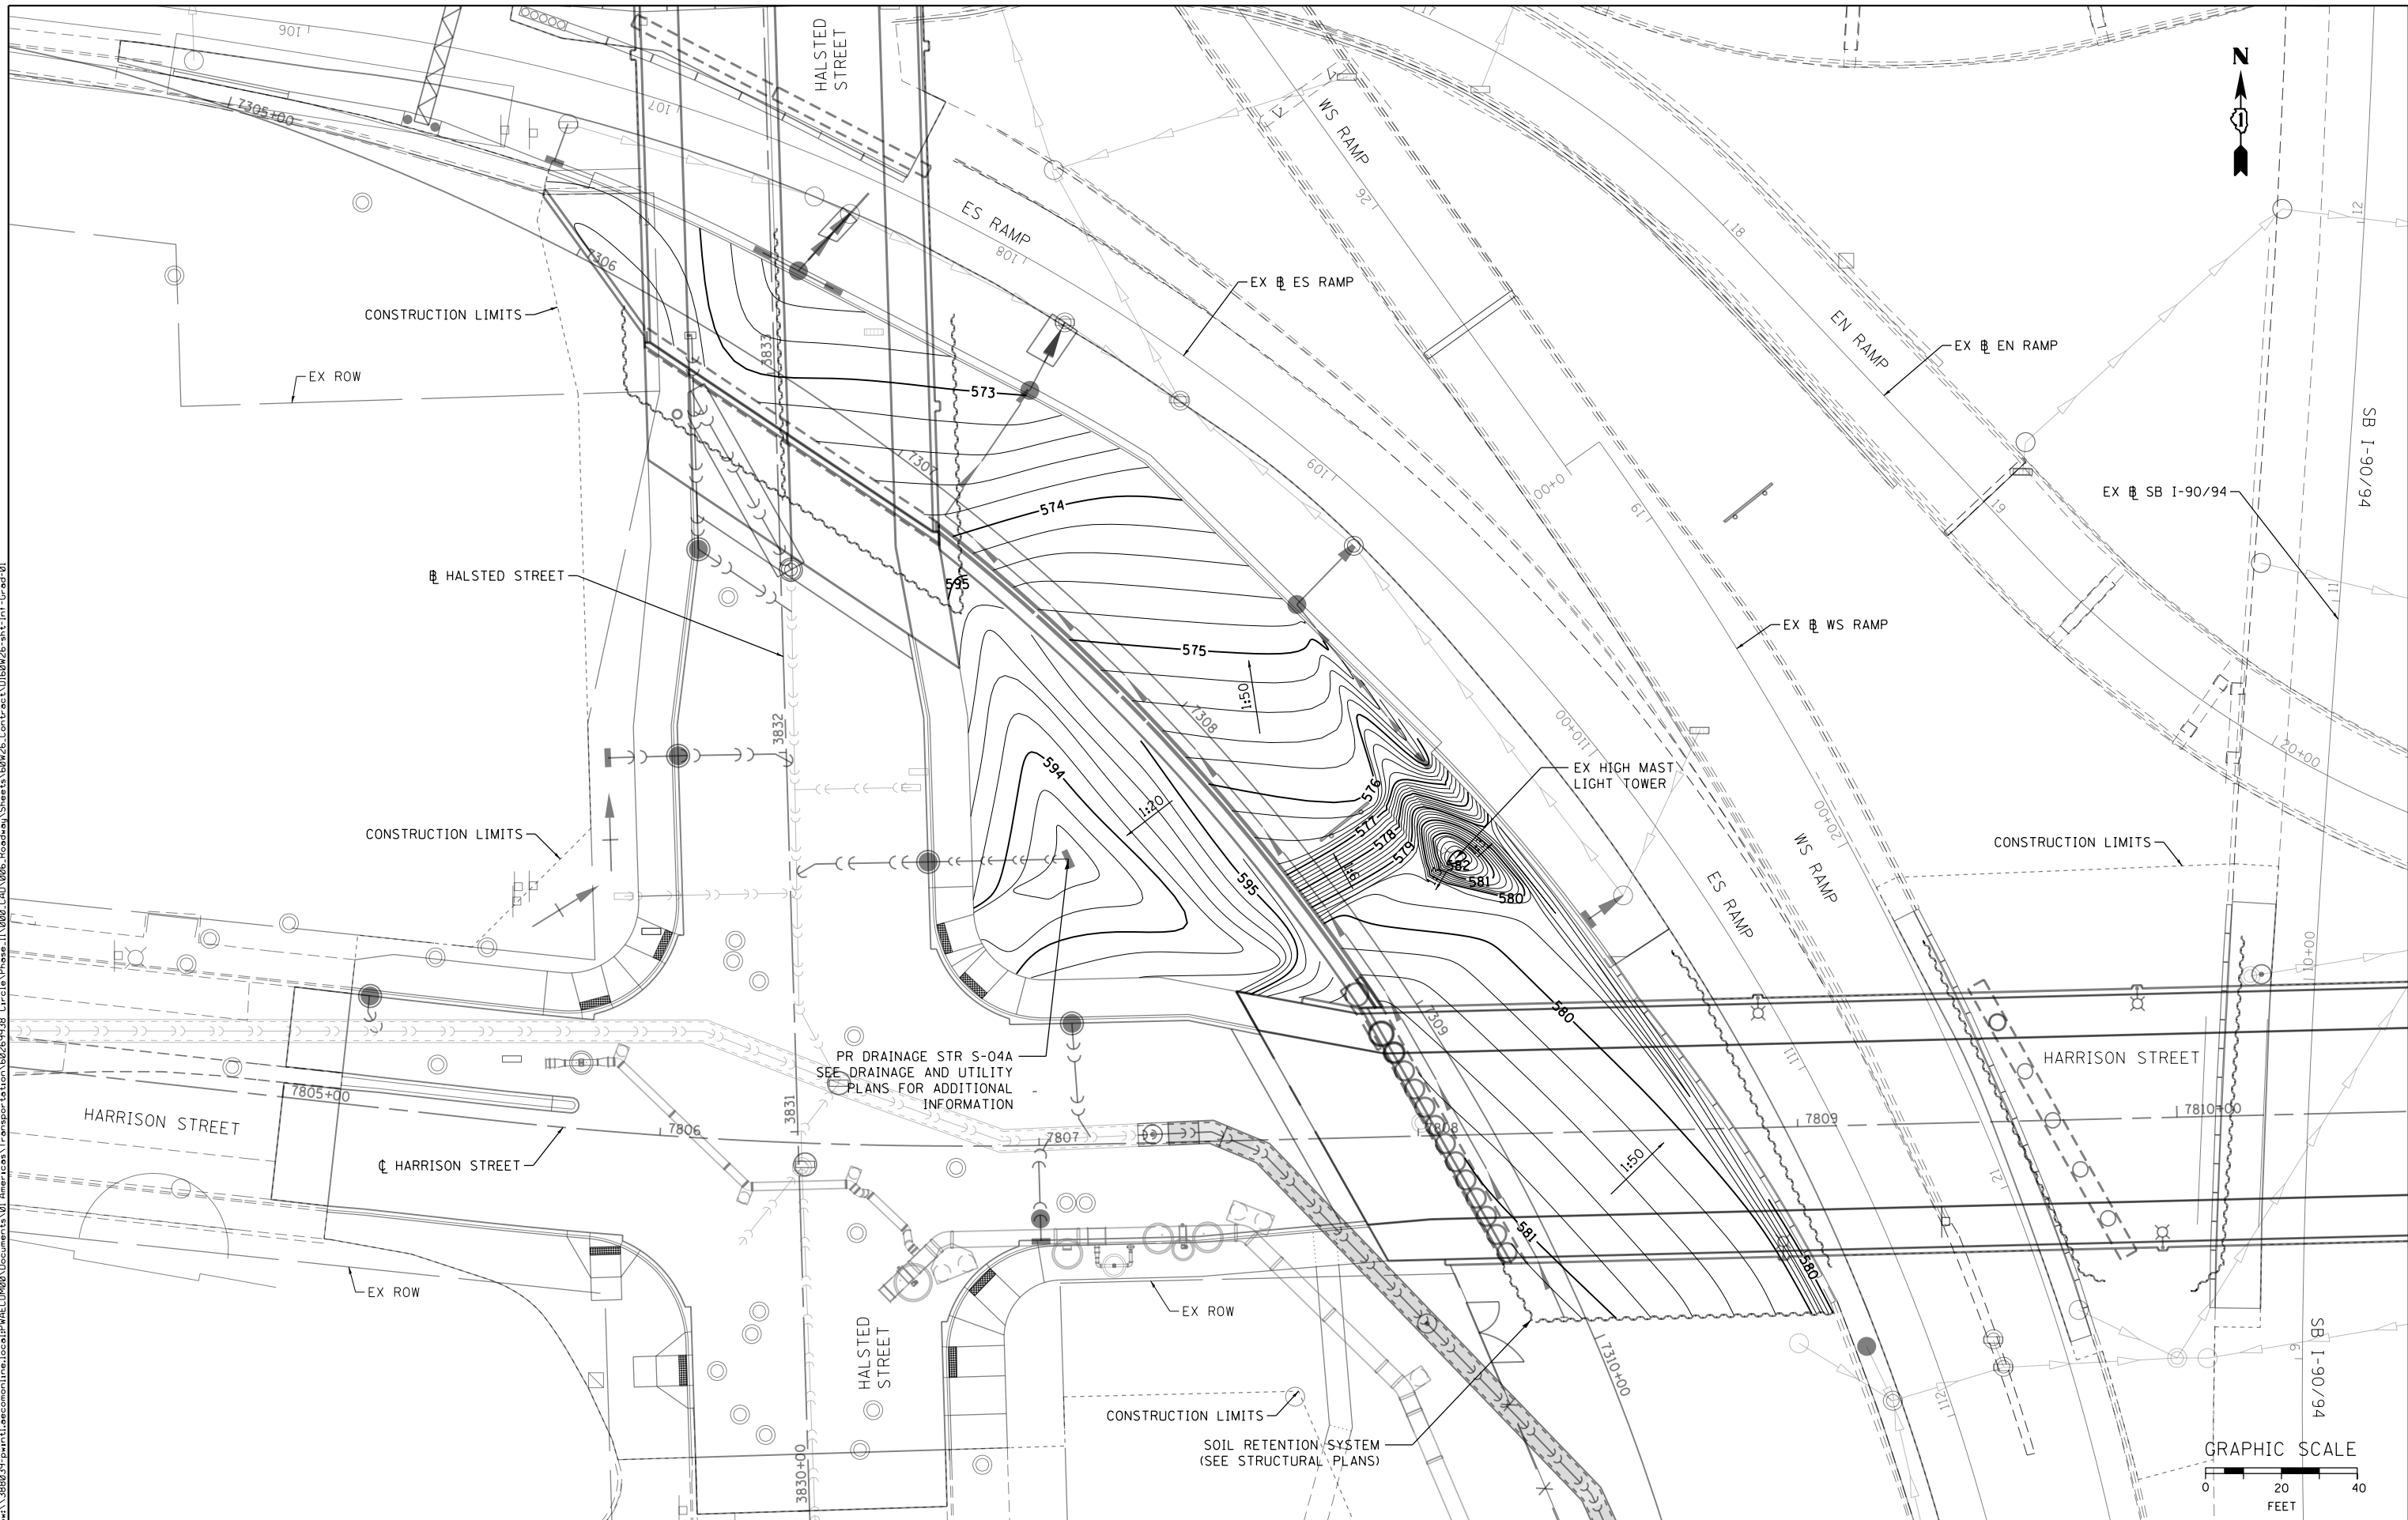

D160W26-sht-Inf-Grad-01  
 USER NAME = chitua  
 PLOT SCALE = 20.0000' / 1" IN.  
 PLOT DATE = 9/12/2013

DESIGNED - KAM  
 DRAWN - KAM  
 CHECKED - OPS  
 DATE - 9/15/13

REVISED -  
 REVISED -  
 REVISED -  
 REVISED -

STATE OF ILLINOIS  
DEPARTMENT OF TRANSPORTATION

INFIELD GRADING PLAN

SCALE: 1"=20' SHEET 1 OF 1 SHEETS STA. TO STA.

F.A.I. RTE.	SECTION	COUNTY	TOTAL SHEETS	SHEET NO.
90/94/290	2013-008R	COOK	559	139A
CONTRACT NO. 60W26				
ILLINOIS FED. AID PROJECT				