


CONTRACTOR TO CONTACT IDOT DISTRICT 2 (PROJECT MANAGER) BEFORE STARTING ANY CONSTRUCTION IN THIS AREA, AS IT IS SUBJECT TO CHANGE BY A DEVELOPER.

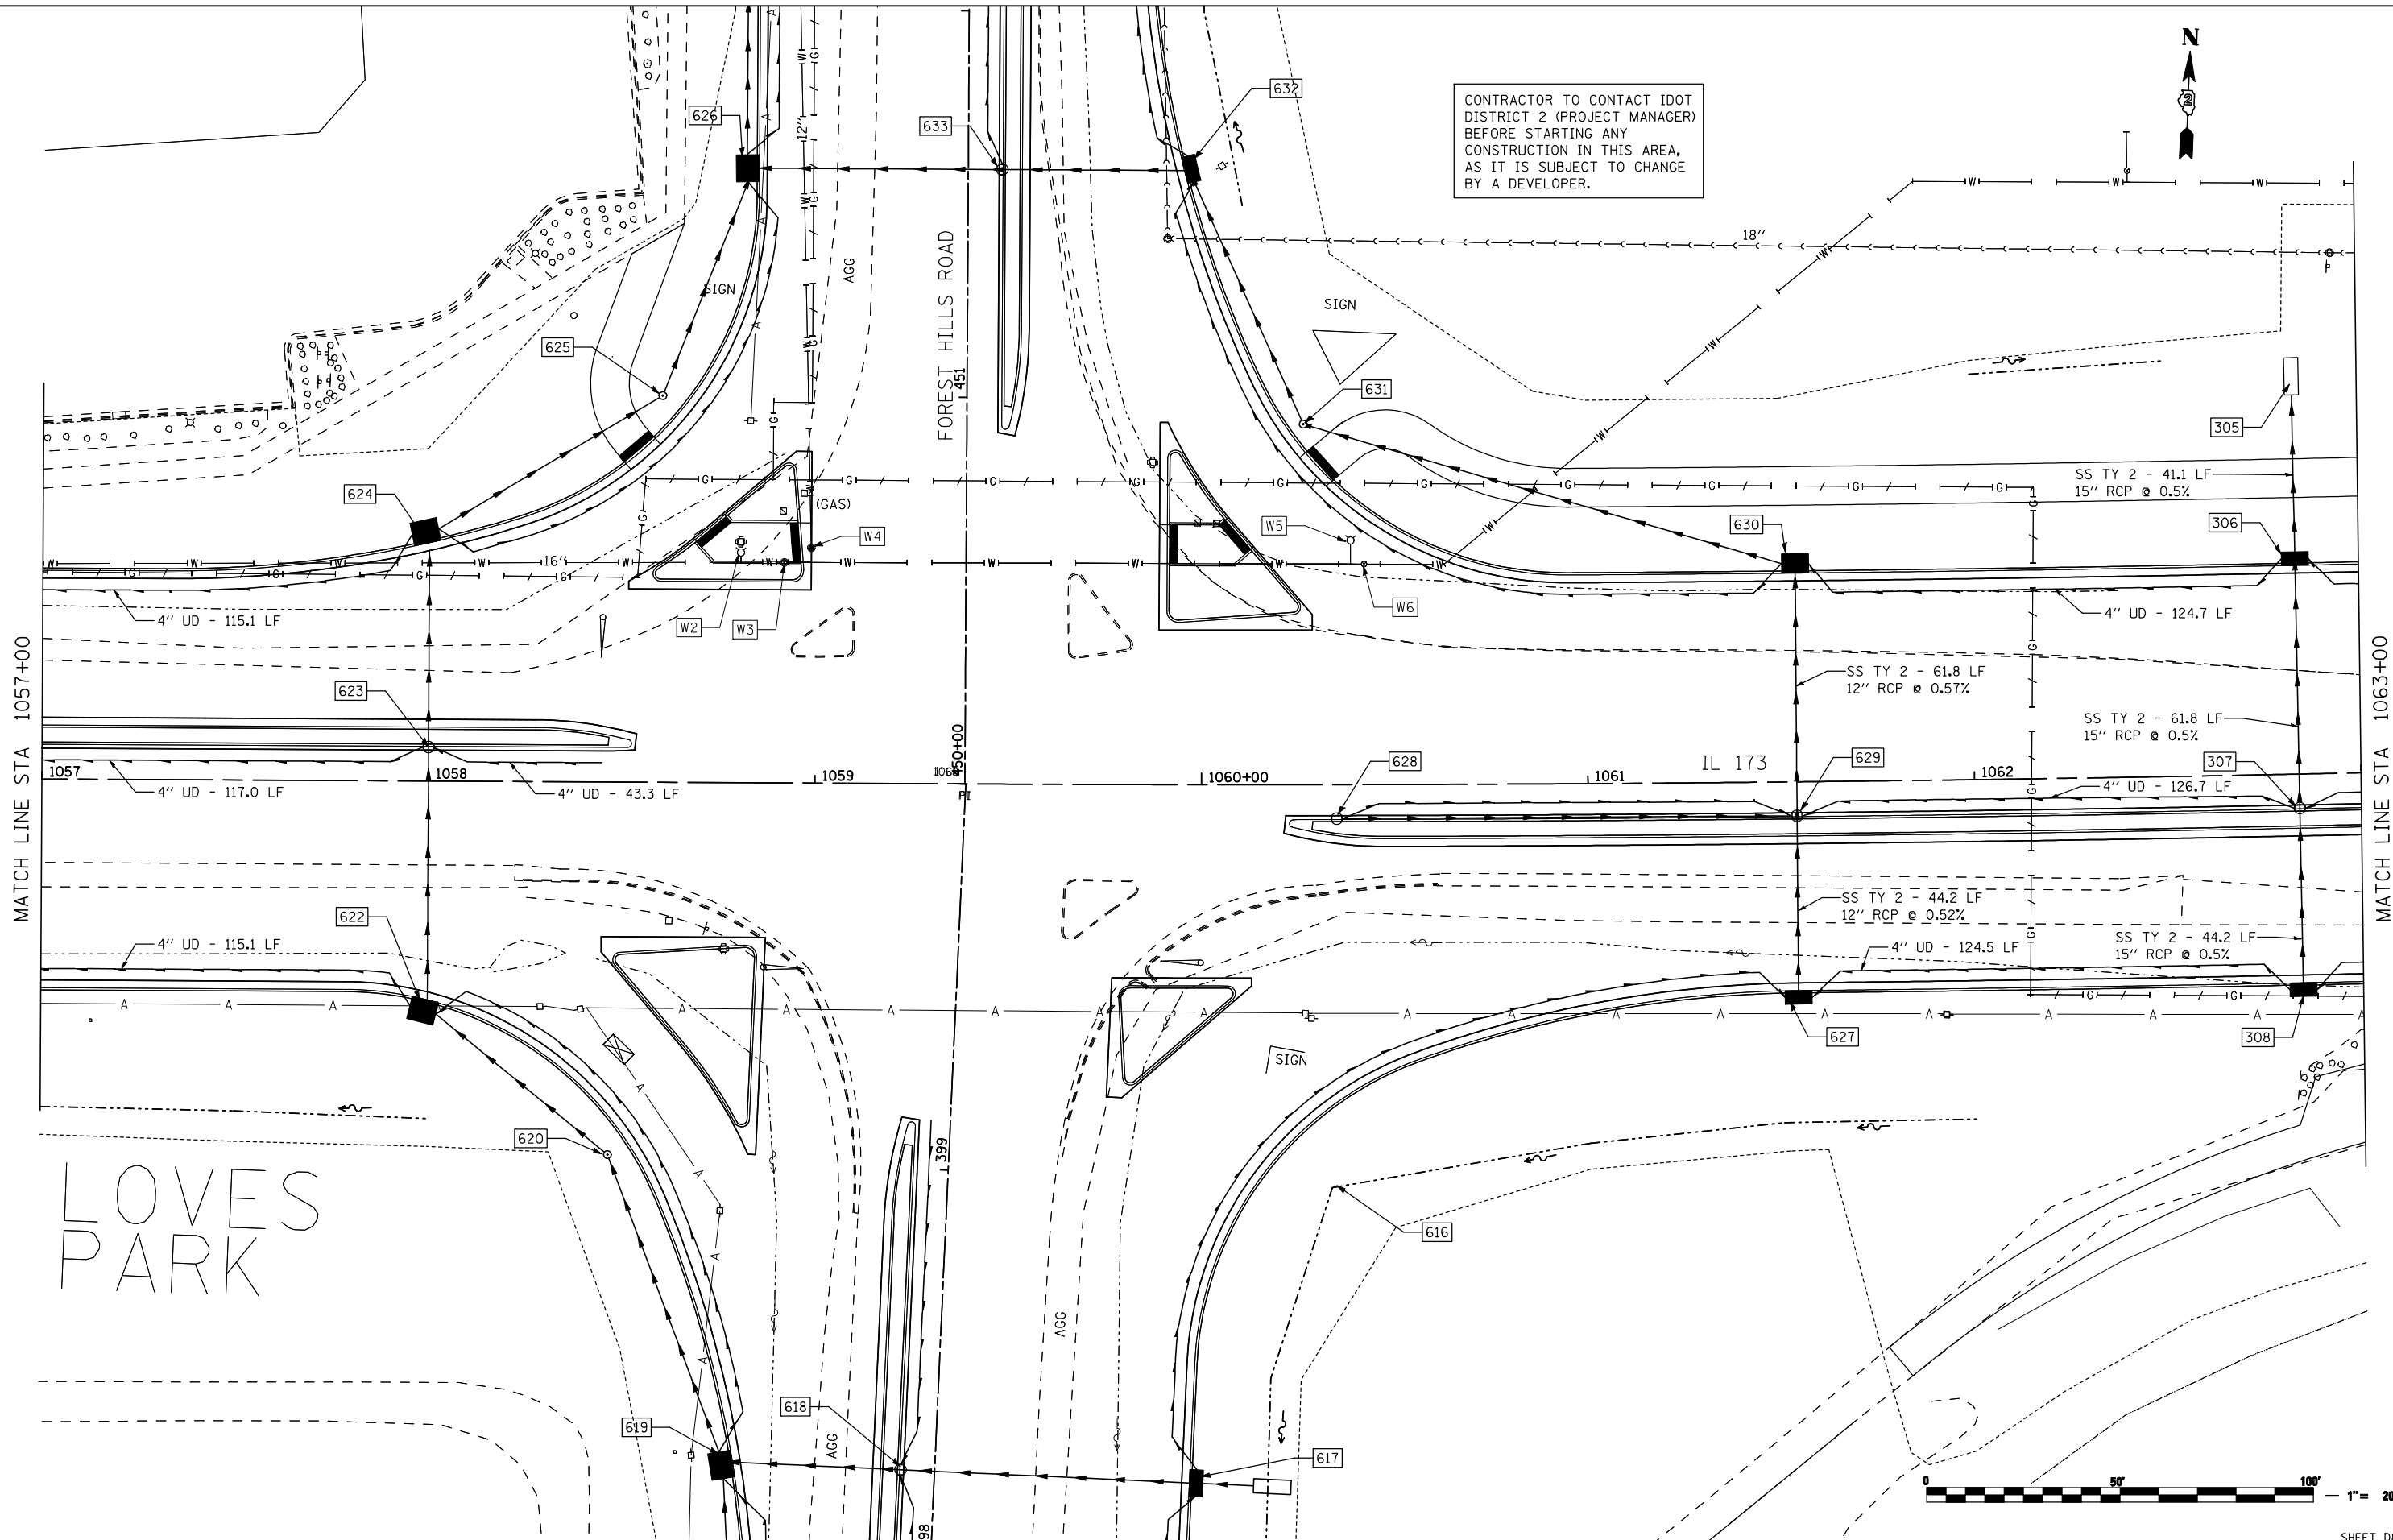

MATCH LINE STA 1057+00

MATCH LINE STA 1063+00

LOVES PARK



FILE NAME = ...\\CADD SHEETS\Z00793DRPLN08.dgn	USER NAME = Elgin 110	DESIGNED - MJS	REVISED -
		DRAWN - RMH	REVISED -
		CHECKED - RLH	REVISED -
		DATE - APRIL 30, 2013	REVISED -
PLOT SCALE = 40.0000' / IN.			
PLOT DATE = 5/7/2013 8:33:46 AM			

**STATE OF ILLINOIS  
DEPARTMENT OF TRANSPORTATION**

**DRAINAGE AND UTILITY PLANS  
IL 173 FROM ALPINE ROAD TO I-90**

SCALE: 1"=20' SHEET NO. OF SHEETS STA. 1057+00 TO STA. 1063+00

F.A.P. RTE.	SECTION	COUNTY	TOTAL SHEETS	SHEET NO.
303	129R	WINNEBAGO	968	416
			CONTRACT NO. 64988	
ILLINOIS FED. AID PROJECT				

SHEET D8