



LANDSCAPING LEGEND

	SEEDING, CLASS 2A
	EROSION CONTROL BLANKET
	HEAVY DUTY EROSION CONTROL BLANKET
	SODDING, SALT TOLERANT

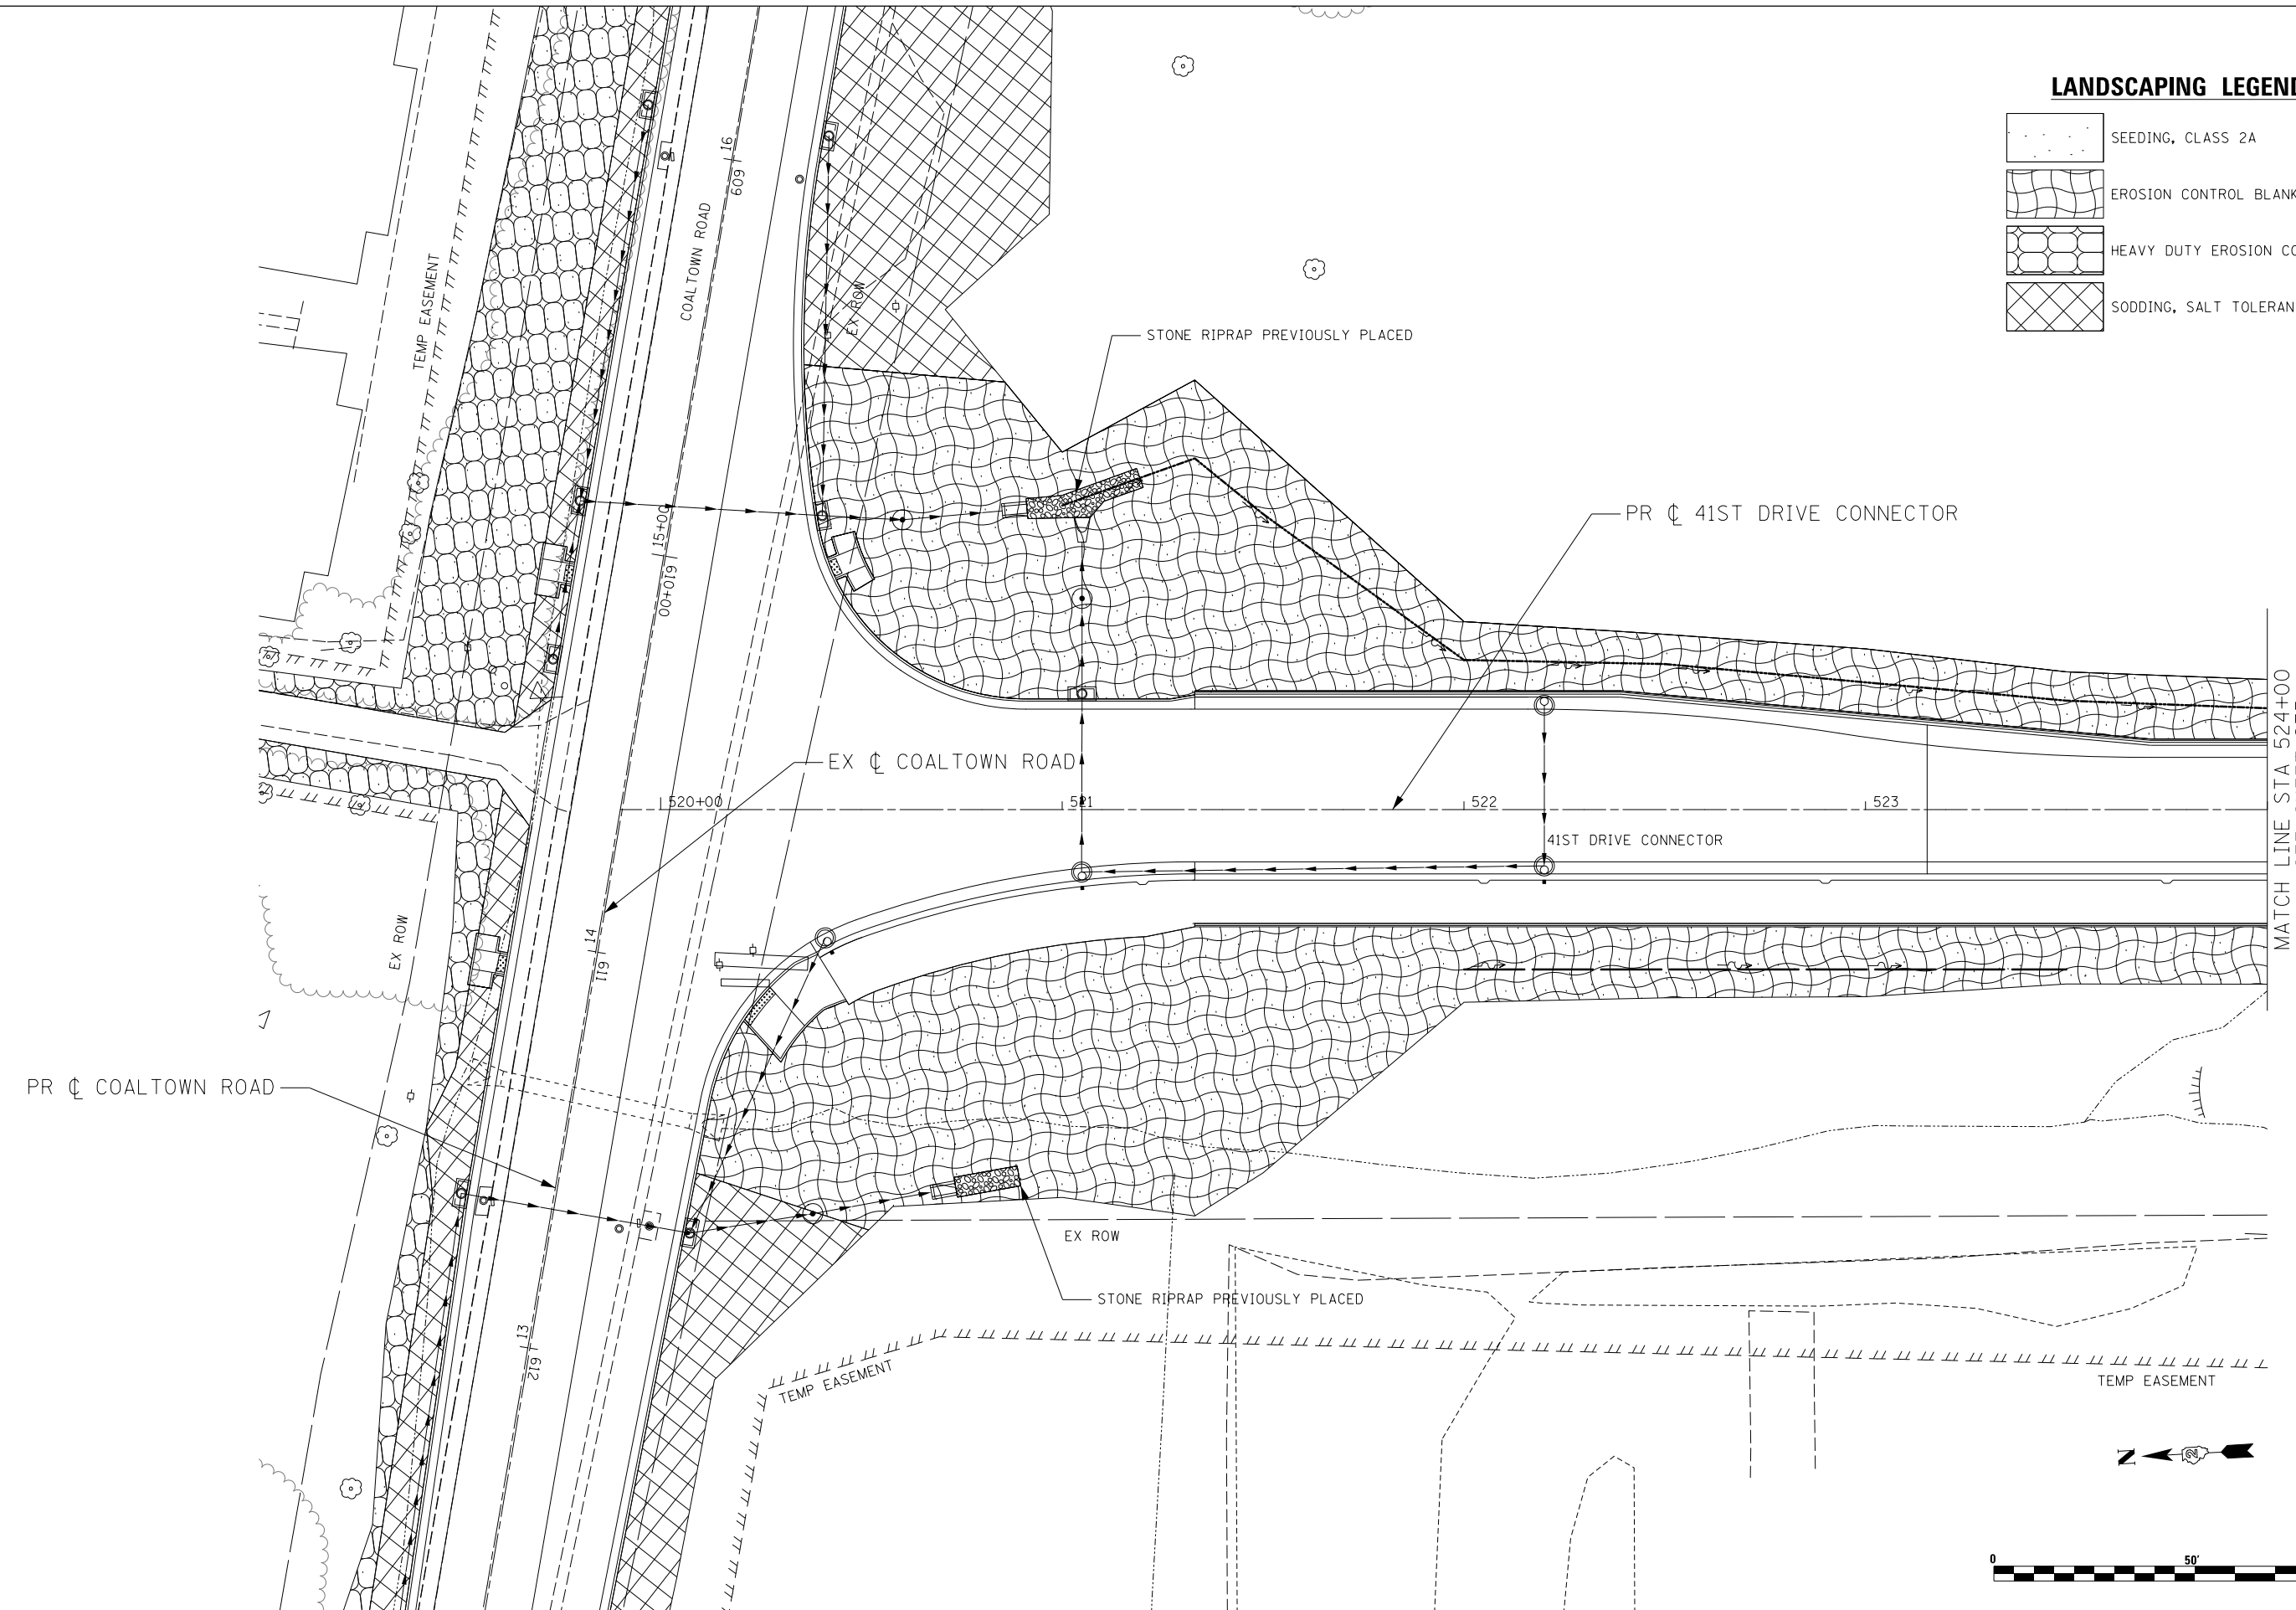

MATCH LINE STA 524+00
SEE SHEET 275

 

Lin Engineering, Ltd.
Consulting Engineers
Springfield, Illinois

USER NAME = Plotted by LinZl	DESIGNED - RWK	REVISED -
	DRAWN - RWK	REVISED -
PLOT SCALE = 40.0000' / in.	CHECKED - ST	REVISED -
PLOT DATE = 3/11/2013	DATE - 3/11/2013	REVISED -

STATE OF ILLINOIS
DEPARTMENT OF TRANSPORTATION

41ST DRIVE CONNECTOR
PERMANENT EROSION CONTROL AND LANDSCAPING PLANS

SCALE: 1"=20' SHEET NO. 8 OF 17 SHEETS STA. 520+00 TO STA. 524+00

F.A.P. RTE.	SECTION	COUNTY	TOTAL SHEETS	SHEET NO.
595	(142-11R-1, 142-1HB)	ROCK ISLAND	507	274
FED. ROAD DIST. NO. 2 ILLINOIS FED. AID PROJECT			CONTRACT NO. 64B84	