



ROUTE NO.	SEC.	COUNTY	TOTAL SHEETS	SHEET NO.
194	3B	WINNEBAGO	26	24
STA.		TO STA.		
FED. ROAD DIST. NO. 7 ILLINOIS		PROJ.		

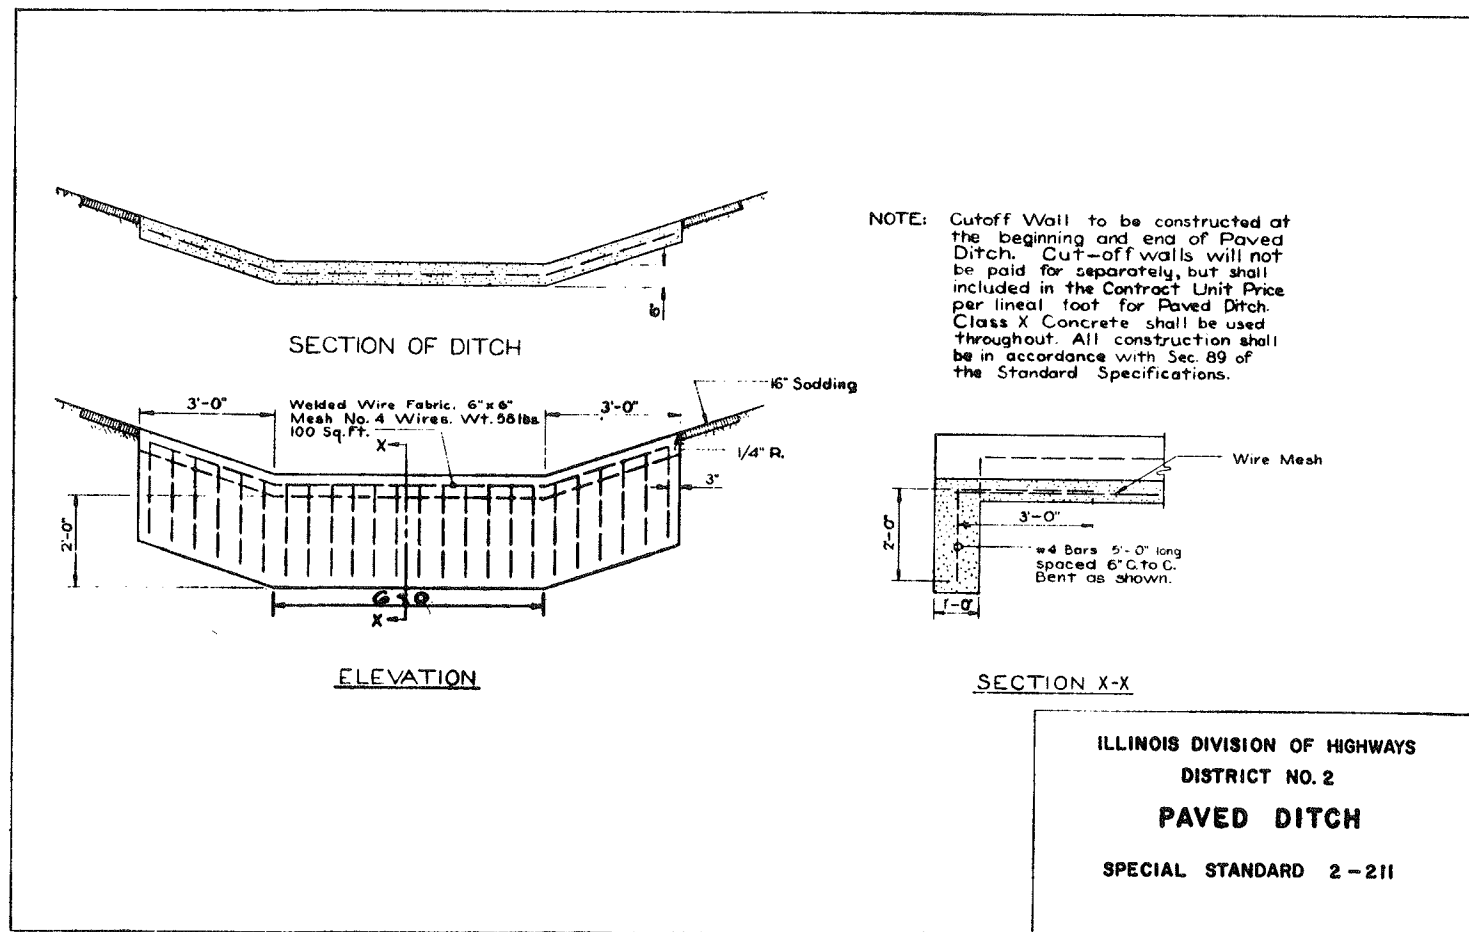

ILLINOIS DIVISION OF HIGHWAYS  
DISTRICT NO. 2  
**PAVED DITCH**  
SPECIAL STANDARD 2-211

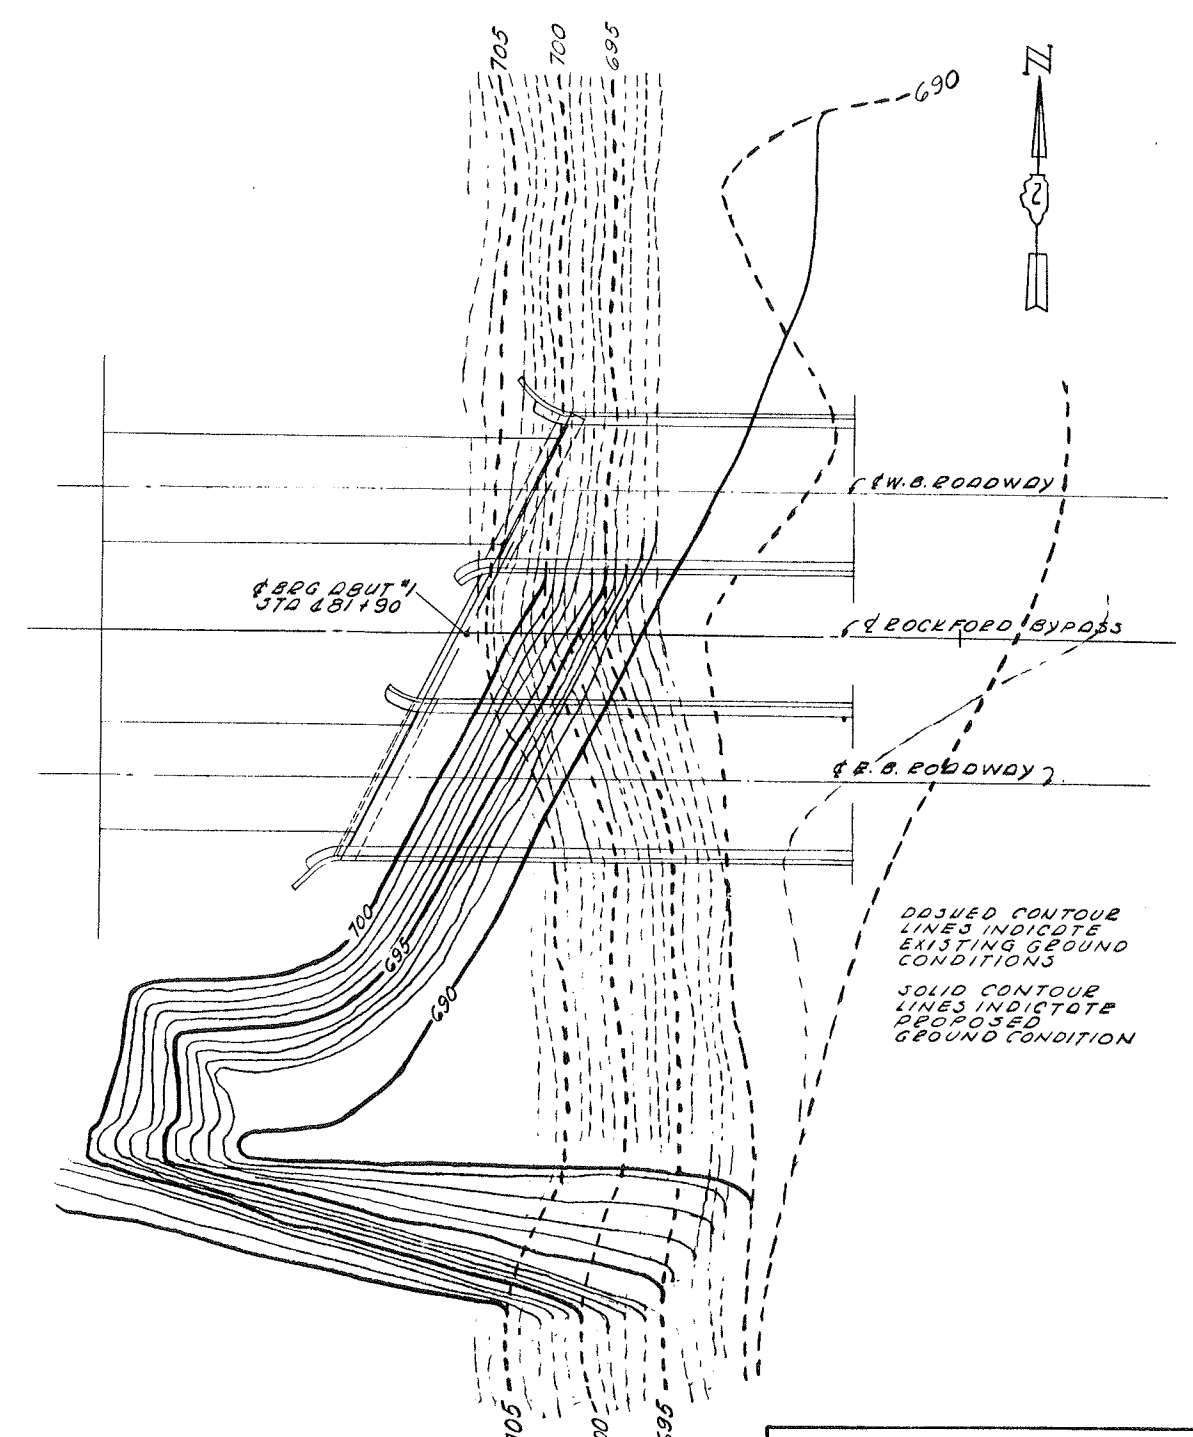

ILLINOIS DIVISION OF HIGHWAYS  
ROCKFORD BYPASS

F. A. ROUTE 194

PROJECT \_\_\_\_\_ SECTION 3B

WINNEBAGO COUNTY

PAVED DITCH AND GRADING PLAN

Designed By: \_\_\_\_\_ Drawn By: \_\_\_\_\_ Checked By: \_\_\_\_\_

**FOR INFORMATION ONLY**