



EROSION CONTROL DETAILS

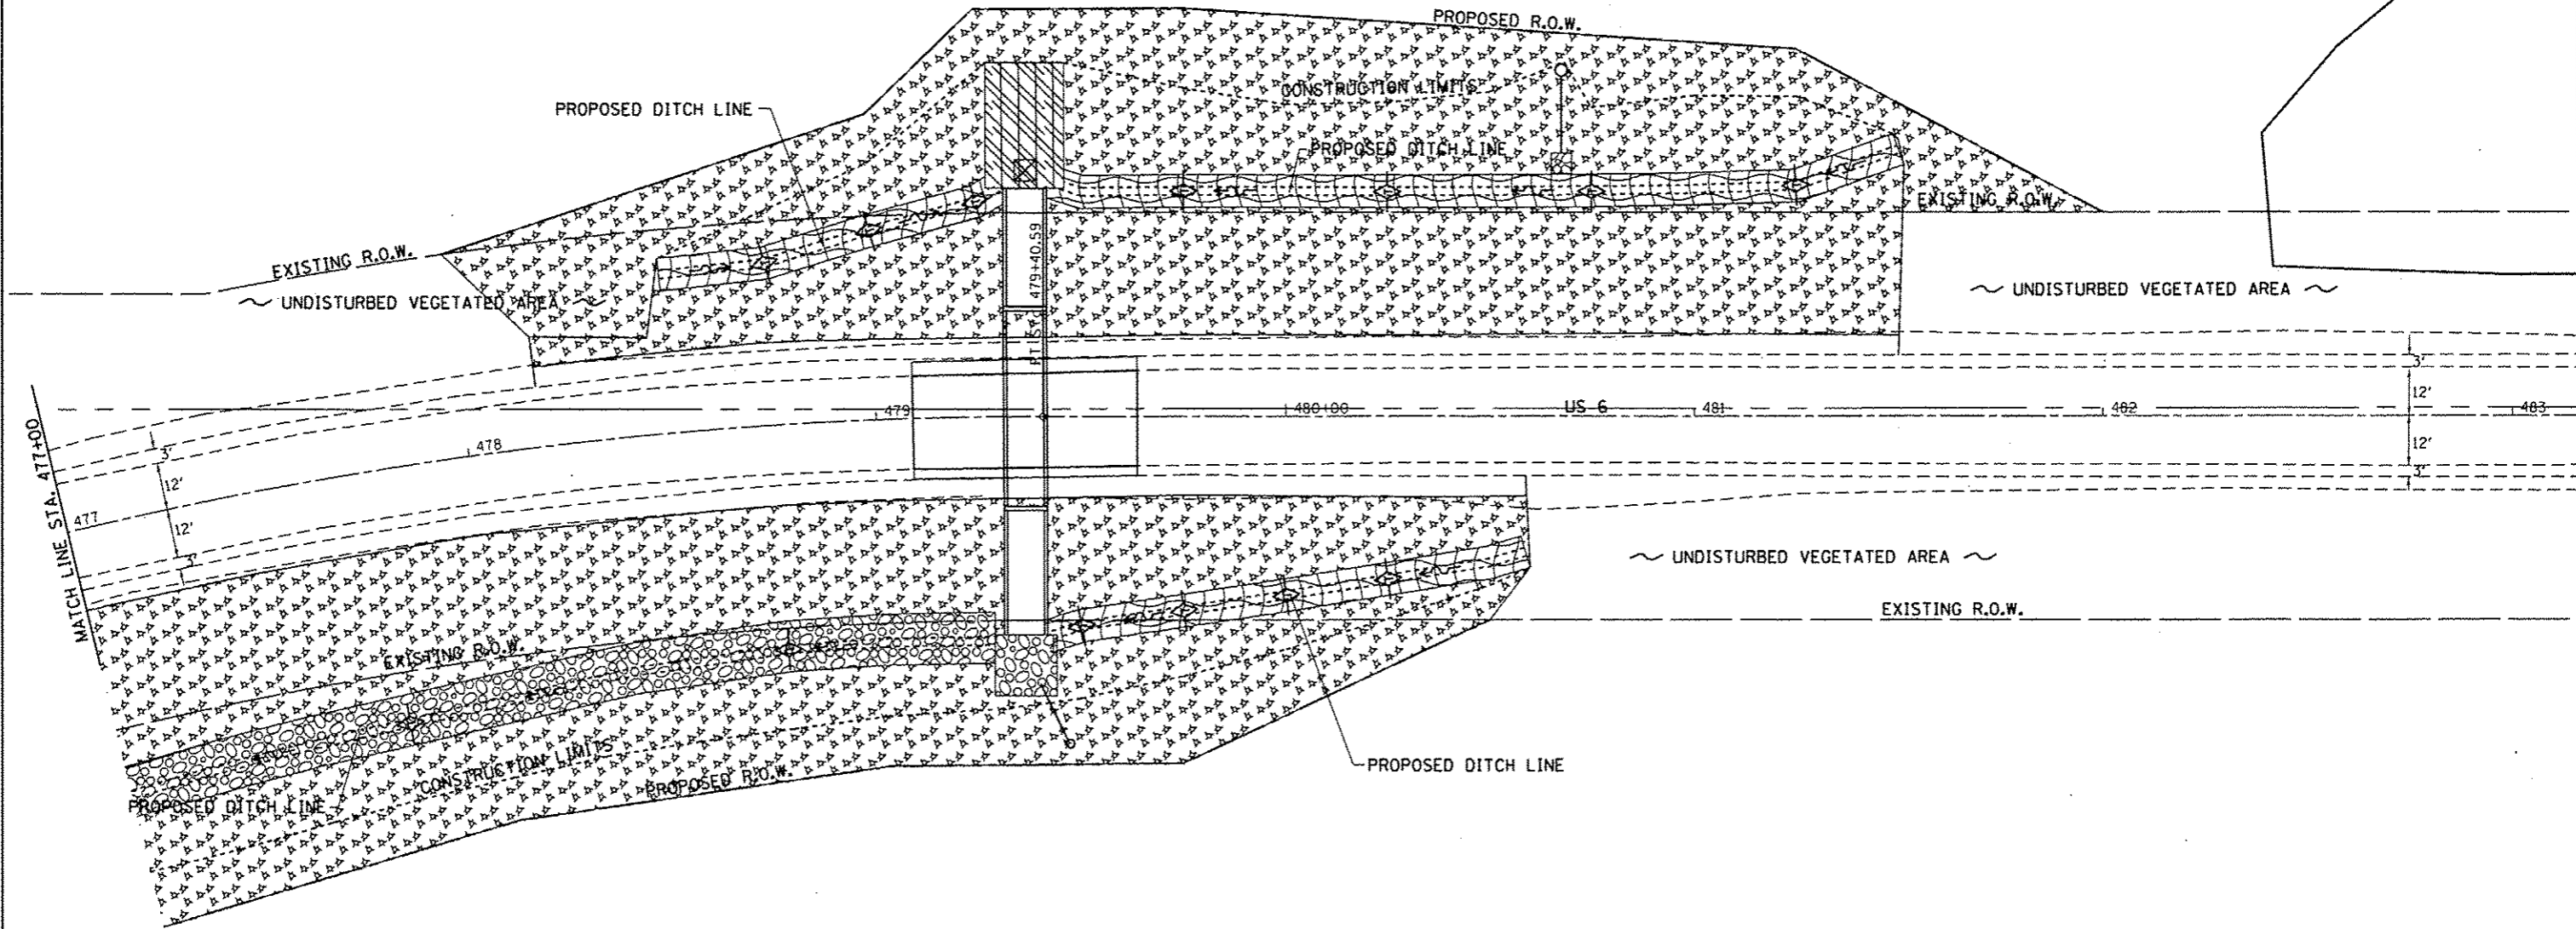

- = MULCH METHOD 3
- = TEMPORARY DITCH CHECKS
- = EROSION CONTROL BLANKET
- = PERIMETER EROSION BARRIER
- = INLET PIPE PROTECTION
- = RIP RAP
- = TURF REINFORCEMENT MAT

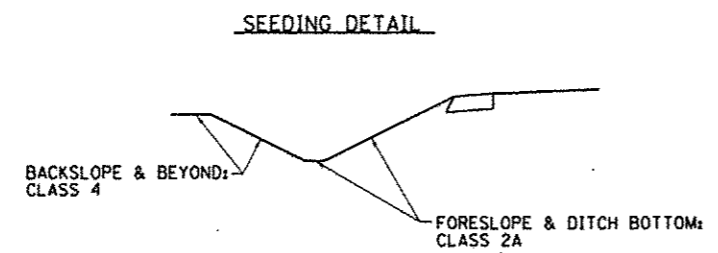

FILE NAME =	USER NAME = cushmanbw	DESIGNED -	REVISED -	STATE OF ILLINOIS DEPARTMENT OF TRANSPORTATION	EROSION CONTROL DETAILS	F.A.S. RTE.	SECTION	COUNTY	TOTAL SHEETS	SHEET NO.
Default	cr:\pwork\pwork\cushmanbw\2169165\0248989-shr-area.dgn	DRAWN -	REVISED -			226	3T & 38R-1	HENRY	210	85
	PLOT SCALE = 20.0000' / in.	CHECKED -	REVISED -			CONTRACT NO. 64F25		ILLINOIS FED. AID PROJECT		
	PLOT DATE = Fri Oct 19 13:59:15 2012	DATE -	REVISED -	SCALE:	SHEET OF SHEETS	STA.	TO STA.			