
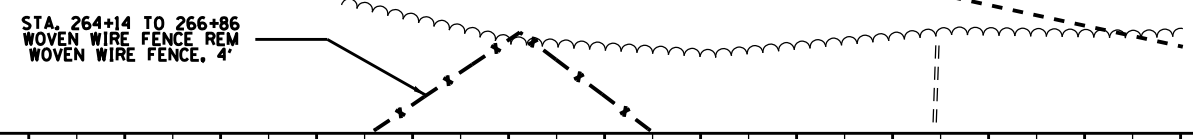


F.A. RTE.	SECTION	COUNTY	TOTAL SHEETS	SHEET NO.
57	(140)BR & BR-1	KANKAKEE	183	28
STA.	TO STA.			
FED. ROAD DIST. NO.	ILLINOIS	FED. AID PROJECT		

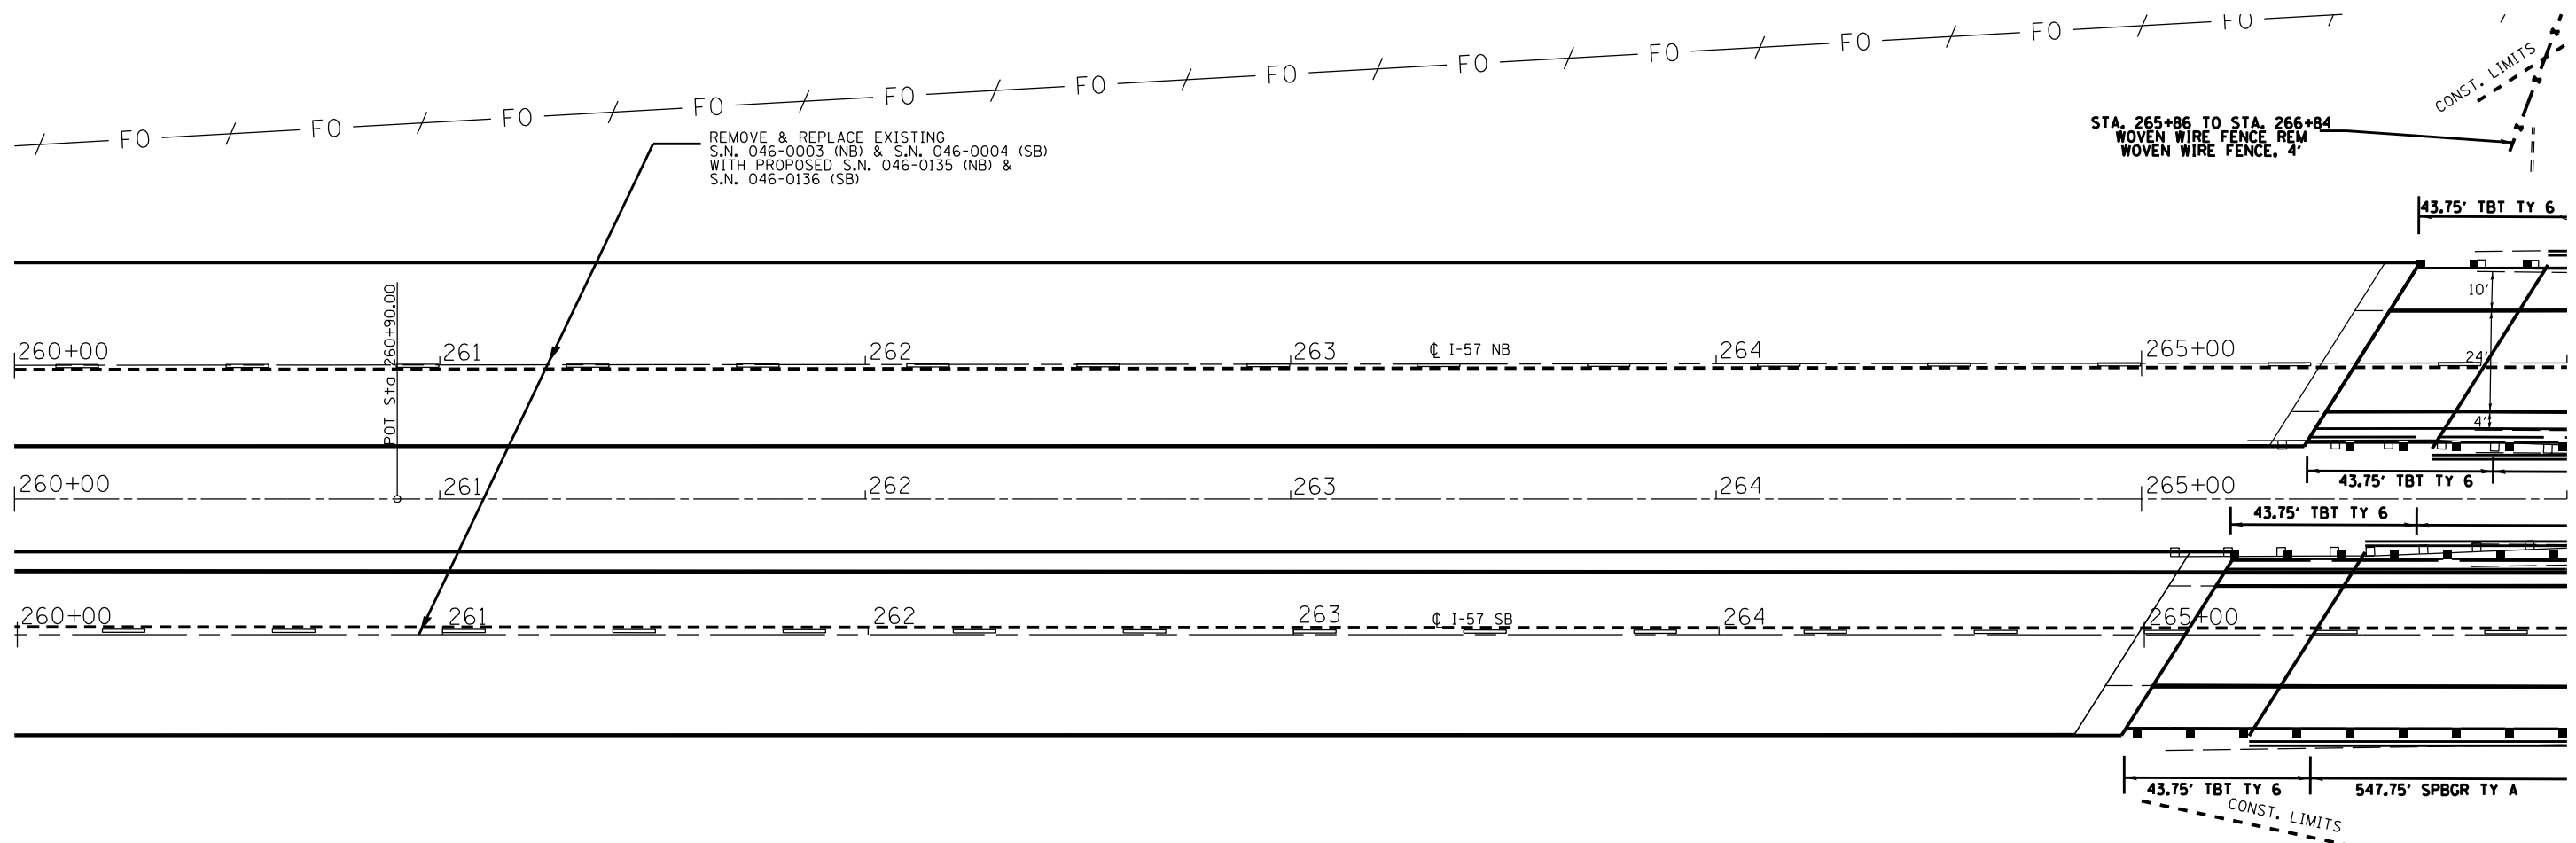

PLAN	SURVEYED	DATE
	PLOTTED	
	CHECKED	
	BY	
	NO.	

PROFILE	SURVEYED	DATE
	PLOTTED	
	CHECKED	
	BY	
	NO.	

621	SOUTHBOUND 1,000.00' V.C.										621		
619	NORTHBOUND 1,000.00' V.C.										619		
617	SB VPI STA. 260+68.42 ELEVATION 613.92										617		
615	NB VPI STA. 261+11.58 ELEVATION 613.92										615		
613	SB -0.50% -0.50% +0.30% -0.50%										613		
611	611.28 611.30 614.65 614.61	611.29 611.30 614.67 614.65	611.29 611.30 614.67 614.67	611.30 611.30 614.64 614.66	611.30 611.30 614.58 614.63	611.30 611.30 614.51 614.57	611.31 611.30 614.40 614.49	611.31 611.30 614.27 614.39	611.32 611.30 614.12 614.25	611.32 611.30 613.94 614.10	611.32 611.30 613.74 613.92	611.41 611.30 613.51 613.71	611.51 611.38 613.26 613.48
	260+00	260+50	261+00	261+50	262+00	262+50	263+00	263+50	264+00	264+50	265+00	265+50	266+00

FILE NAME *	USER NAME = *USER*	DESIGNED -	REVISED -	STATE OF ILLINOIS DEPARTMENT OF TRANSPORTATION	PLAN AND PROFILE SHEETS				F.A. RTE.	SECTION	COUNTY	TOTAL SHEETS	SHEET NO.
FILEL		DRAWN -	REVISED -		57	(140)BR, BR-1 & (11)	KANKAKEE	183	28				
	PLOT SCALE = *SCALE*	CHECKED -	REVISED -						CONTRACT NO. 66750				
MODELNAME	PLOT DATE = *DATE*	DATE -	REVISED -		SCALE:	SHEET	OF	SHEETS	STA.	TO	STA.	ILLINOIS FED. AID PROJECT	