





F.A. RTE.	SECTION	COUNTY	TOTAL SHEETS	SHEET NO.
57	(140)BR & BR-1	KANKAKEE	183	31
STA.		TO STA.		
FED. ROAD DIST. NO.		ILLINOIS FED. AID PROJECT		

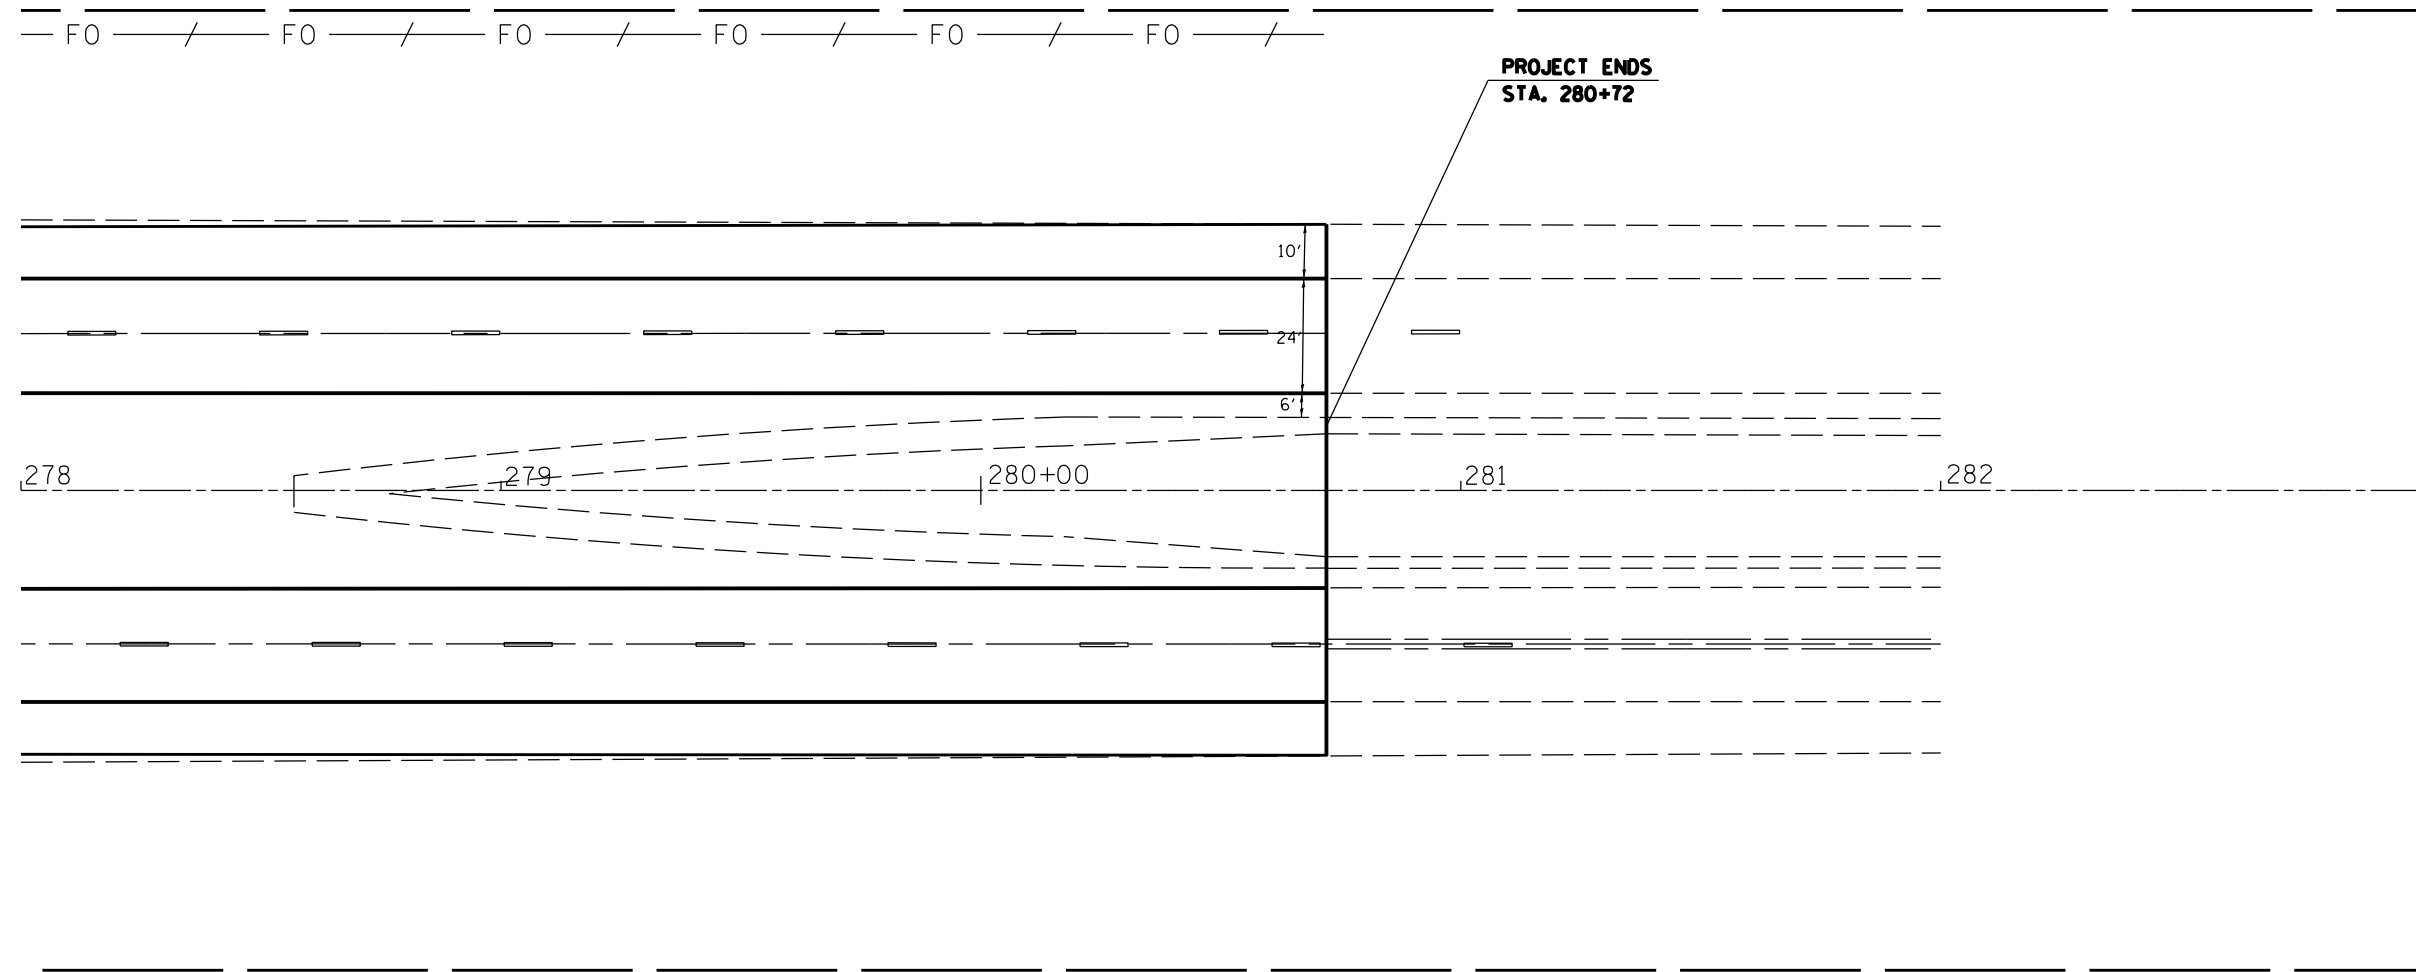

PLAN	SURVEYED	DATE
	PLOTTED	
	GRADES CHECKED	
	STRUCTURE NOTATIONS OK'D	
	NO.	

PROFILE	SURVEYED	DATE
	PLOTTED	
	GRADES CHECKED	
	STRUCTURE NOTATIONS OK'D	
	NO.	

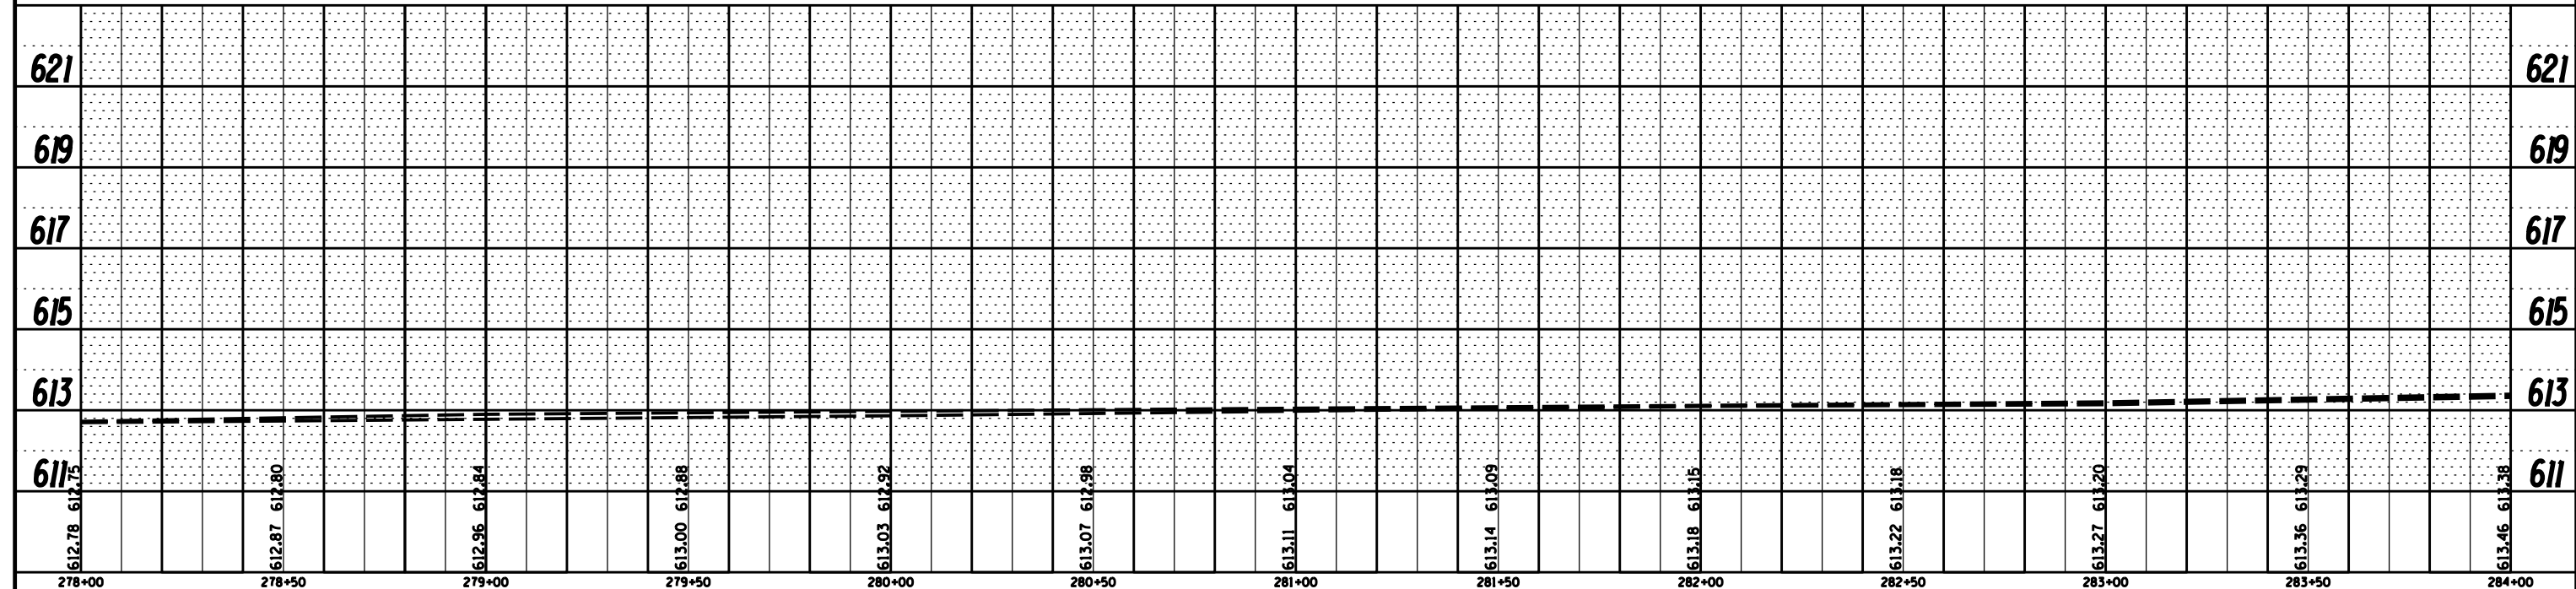

FILE NAME =	USER NAME = \$USER*	DESIGNED -	REVISED -	STATE OF ILLINOIS DEPARTMENT OF TRANSPORTATION	PLAN AND PROFILE SHEETS				F.A. RTE.	SECTION	COUNTY	TOTAL SHEETS	SHEET NO.
FILEL		DRAWN -	REVISED -						57	(140)BR, BR-1 & (1)	KANKAKEE	183	31
MODELNAME	PLOT SCALE = \$SCALE*	CHECKED -	REVISED -		SCALE: SHEET OF SHEETS STA. TO STA.				CONTRACT NO. 66750				
	PLOT DATE = \$DATE*	DATE -	REVISED -		ILLINOIS FED. AID PROJECT								