


STATION	ROUTE	OFFSET (FOOT)	TEMP. DITCH CHECKS 28000305 (FOOT)
31+00.	I-55B	0.0	20.0
31+75.	I-55B	0.0	20.0
32+50.	I-55B	0.0	20.0
33+25.	I-55B	0.0	20.0
34+00.	I-55B	0.0	20.0
34+75.	I-55B	0.0	20.0
35+50.	I-55B	0.0	20.0
36+25.	I-55B	0.0	20.0
37+00.	I-55B	0.0	20.0
38+50.	I-55B	0.0	20.0
39+25.	I-55B	0.0	20.0
40+00.	I-55B	0.0	20.0
40+75.	I-55B	0.0	20.0
41+50.	I-55B	0.0	20.0
38+00.	RAMP M	84.0	20.0
SUB TOTAL =			300.0

STATION	ROUTE	OFFSET (FOOT)	INLET & PIPE PROTECTION 28000500 (EACH)
30+00.	I-55B	0.0	1.0
37+50.	I-55B	0.0	1.0
37+50.	I-55B	-130.0	1.0
SUB TOTAL =			3.0

STATION	OFFSET (FOOT)	TO	STATION	OFFSET (FOOT)	ROUTE	PERIMETER EROSION BARRIER 28000400 (FOOT)*
42+00	-134.2		37+50	-131.0	I-55B	477.2
37+25	-131.3		29+50	-133.6	I-55B	745.0
28+00	113.5		37+50	175.6	I-55B	980.0
SUB TOTAL =						2,202.2

*LENGTH MEASURED FROM CADD

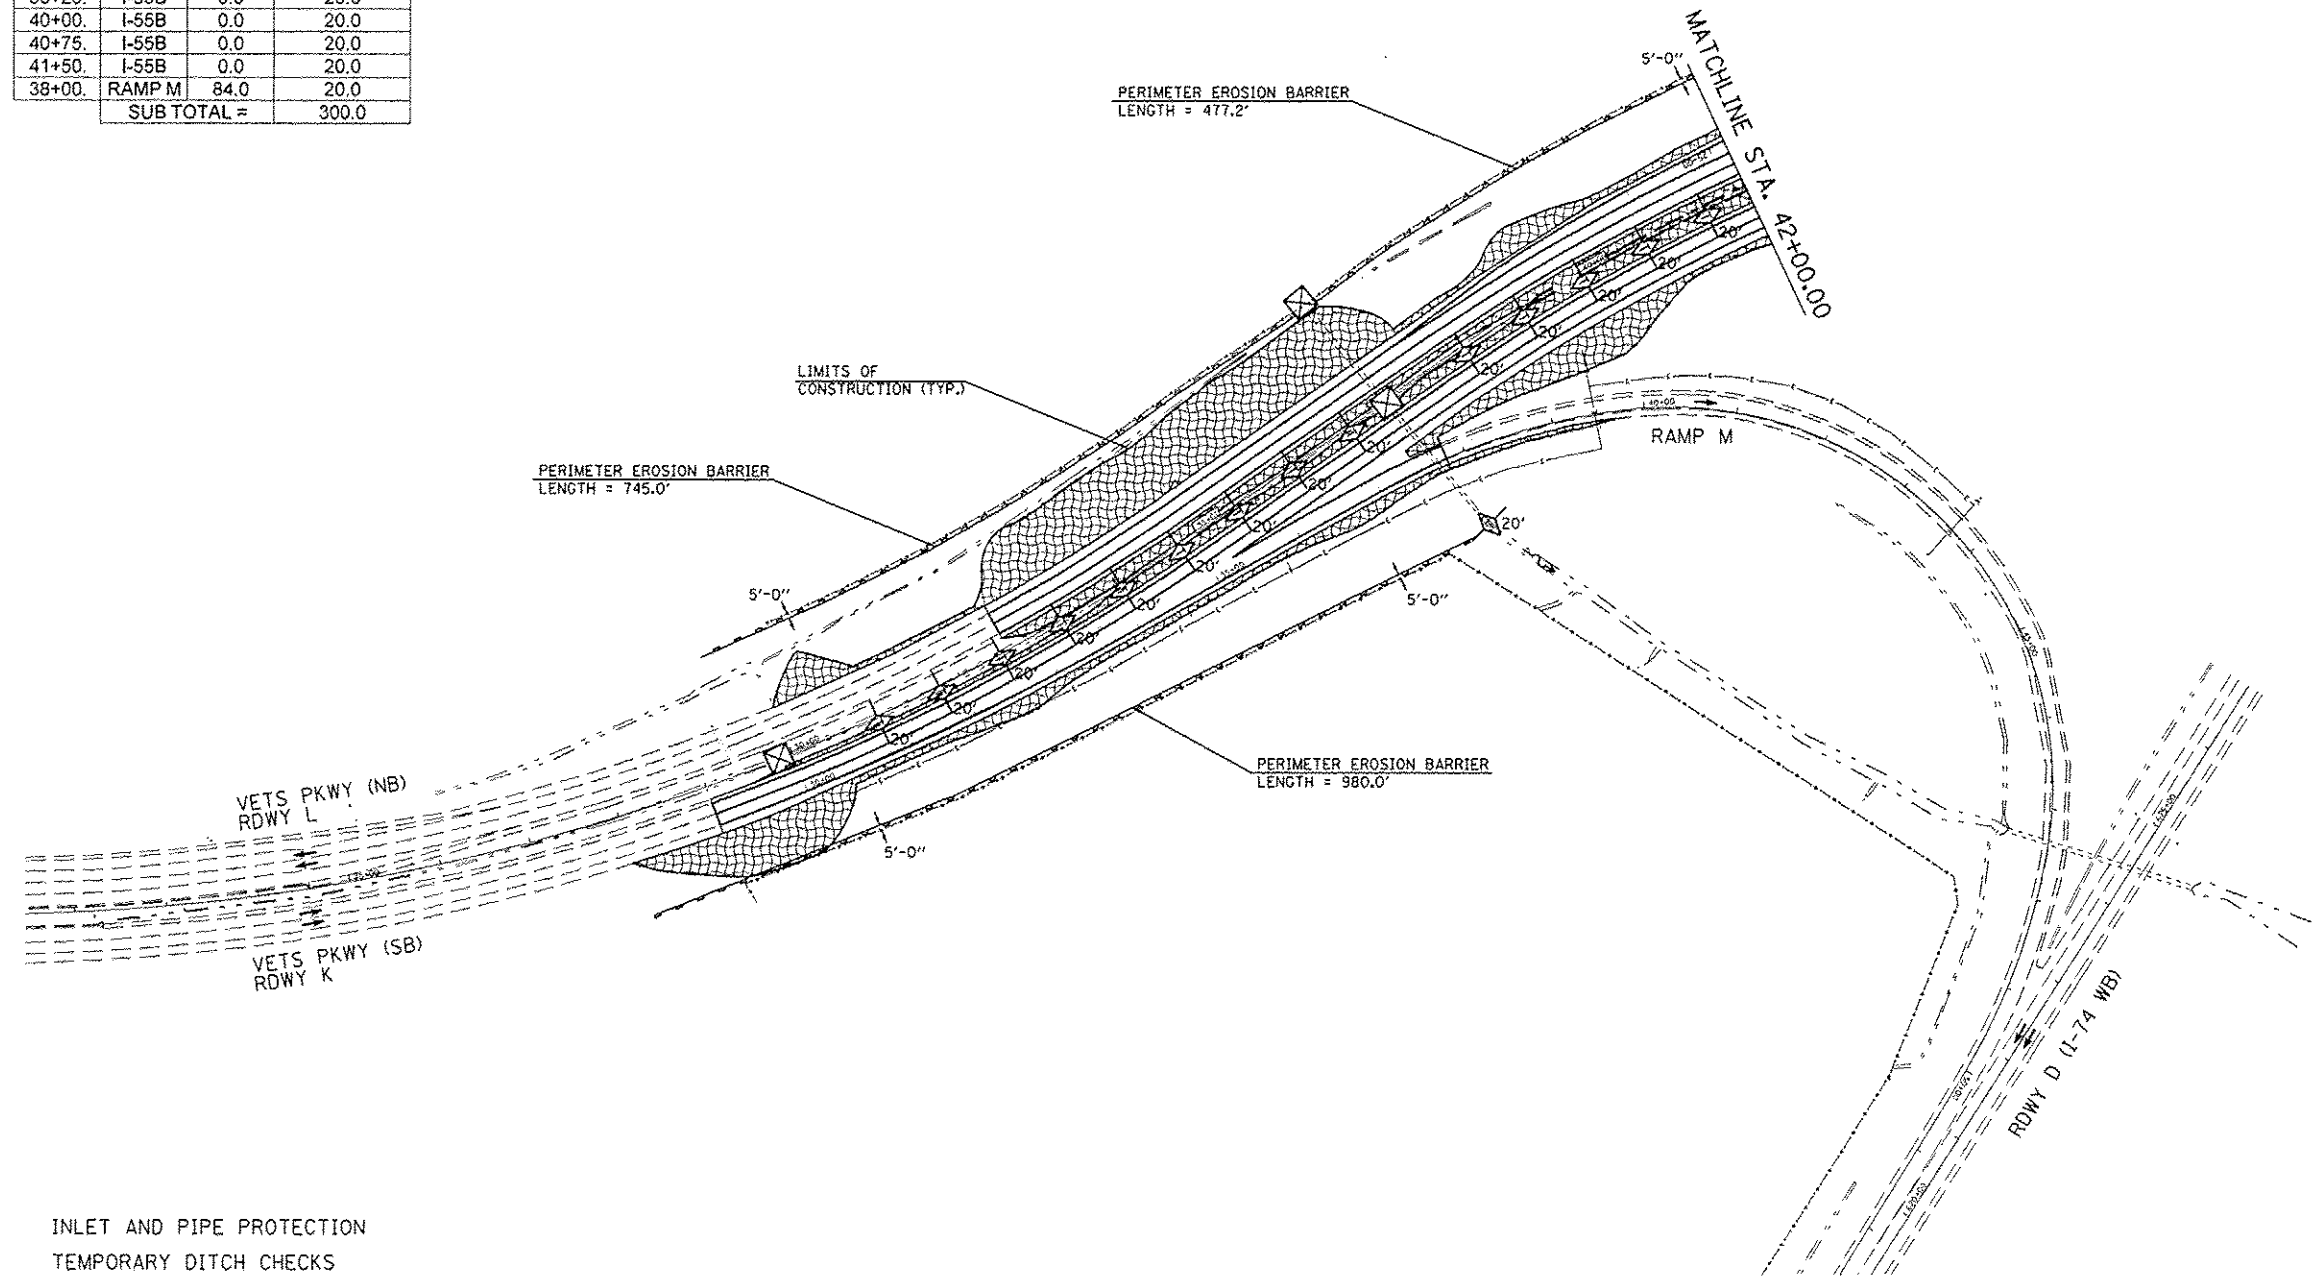

- INLET AND PIPE PROTECTION
- TEMPORARY DITCH CHECKS
- PERIMETER EROSION BARRIER
- PROPOSED EARTHWORK, SEEDING, AND HEAVY DUTY EROSION CONTROL BLANKET

FILE NAME	USER NAME	DESIGNED	REVISED
g:\p\work\p101\deterabj\0157116\057070-shl-plan.dgn	deterabj	-	-
PLOT SCALE	CHECKED	DATE	REVISED
1" = 200.0000' / in.	-	-	-
PLOT DATE	DATE	REVISED	DATE
7/10/2013	-	-	-

**STATE OF ILLINOIS
DEPARTMENT OF TRANSPORTATION**

PLAN SHEET EROSION CONTROL		
SCALE:	SHEET NO. 1 OF 2 SHEETS	STA. 28+00.00 TO STA. 42+00.00

F.A.P. RTE.	SECTION	COUNTY	TOTAL SHEETS	SHEET NO.
704	57-20(HB,HB-1)BR-1	MCLEAN	440	118
CONTRACT NO. 70570				
ILLINOIS FED. AID PROJECT				