


F.A.P. RTE.	SECTION	COUNTY	TOTAL SHEETS	SHEET NO.
668	28R-1	SANGAMON	354	122
STA. 0+964.000		TO STA. 1+036.000		
FED. ROAD DIST. NO.		ILLINOIS	FED. AID PROJECT	
CONTRACT NO. 72501				

FINAL SURVEY PLOTTED	SURVEYED	BY	DATE
NO.	NO.		
NOTE BOOK TEMPLATE AREAS CHECKED			

ORIGINAL SURVEY PLOTTED	SURVEYED	BY	DATE
NO.	NO.		
NOTE BOOK TEMPLATE AREAS CHECKED			

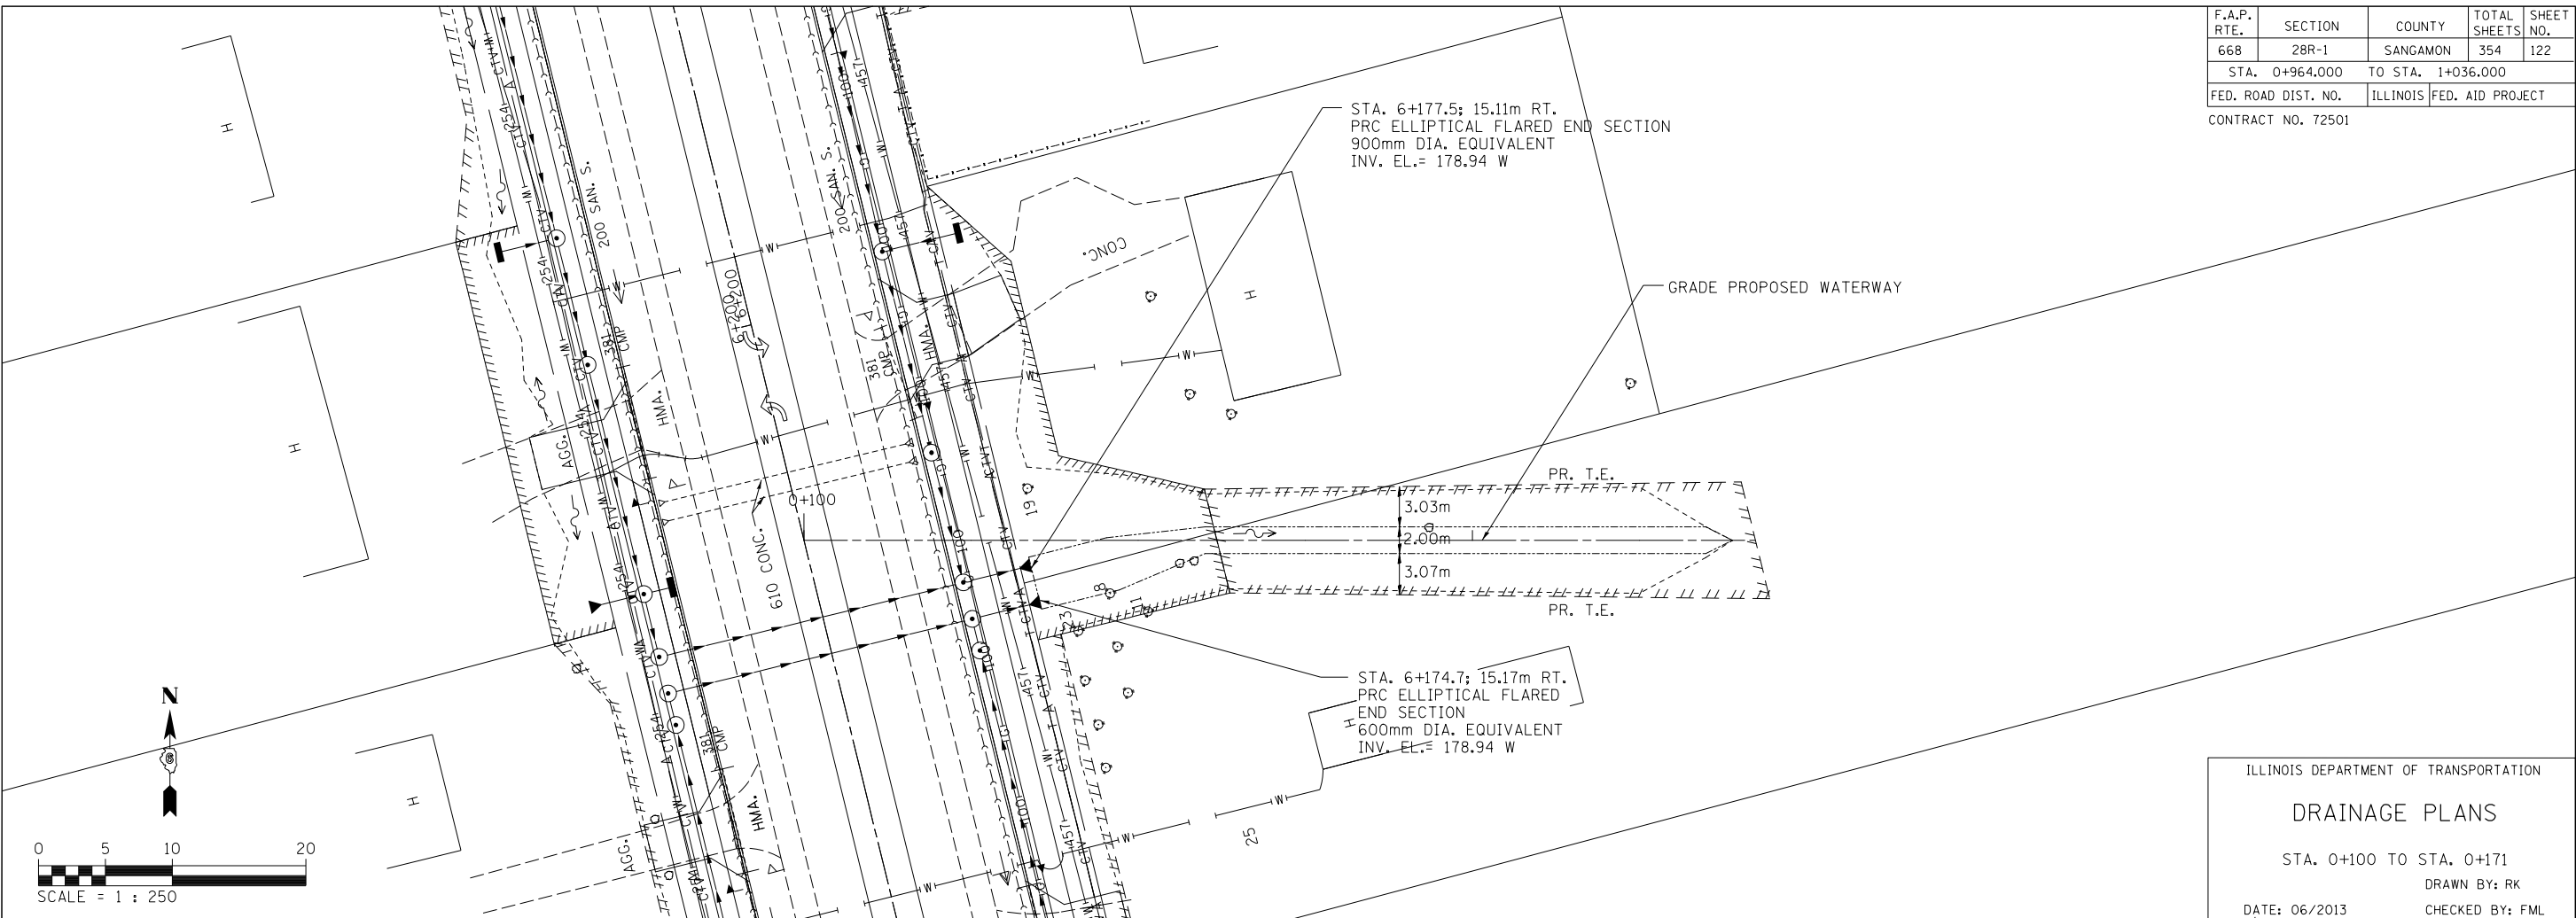

ILLINOIS DEPARTMENT OF TRANSPORTATION
DRAINAGE PLANS
 STA. 0+100 TO STA. 0+171
 DRAWN BY: RK
 DATE: 06/2013
 CHECKED BY: FML

