
 


**LEGEND**

- TREE REMOVAL
- CURB REMOVAL
- SIDEWALK REMOVAL
- PAVEMENT REMOVAL
- DRIVEWAY PAVEMENT REMOVAL
- MEDIAN REMOVAL
- REMOVE SIGN PANEL (1,2) OR ASSEMBLY (A,B) OF TYPE SPECIFIED
- REMOVE (& SALVAGE) SIGN PANEL (1,2) OR ASSEMBLY (A,B) OF TYPE SPECIFIED

- NOTES:**
- FOR SIGN PANELS AND/OR ASSEMBLIES TO BE SALVAGED TO THE VILLAGE, CONTRACTOR SHALL RE-INSTALL PER SIGNING PLANS
  - SEE PROPOSED EROSION CONTROL PLANS FOR TREE PROTECTION FENCE LOCATIONS
  - SEE SHEET 43 AND 44 FOR MILLING DEPTH LOCATIONS.

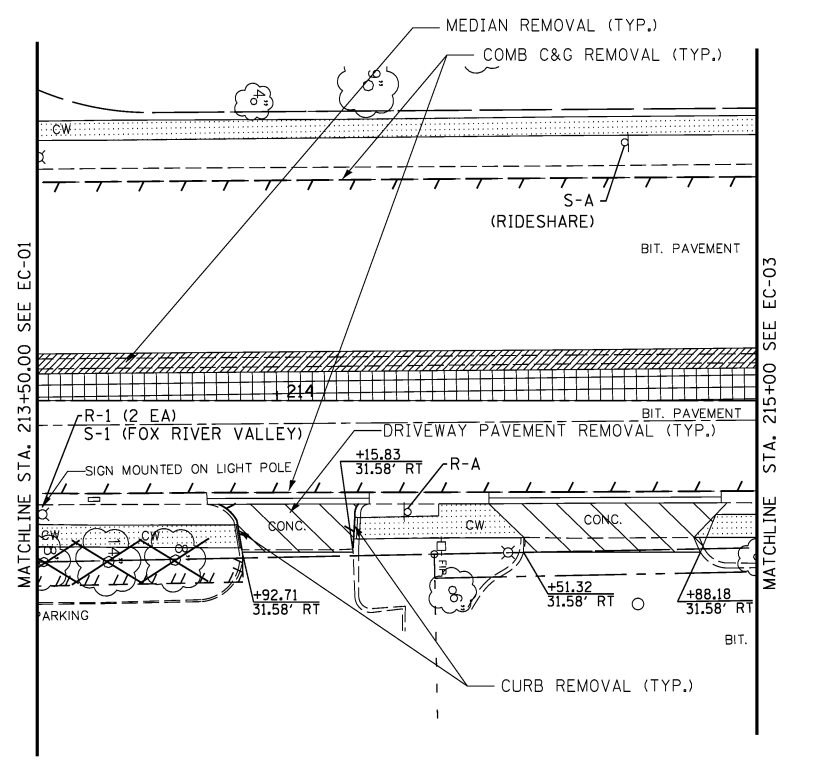

V3 Companies  
7935 James Avenue  
Woodridge, IL 60517  
830.724.9200 phone  
830.724.9202 fax  
www.v3co.com

USER NAME = #USER#  
DESIGNED *ESI*  
DRAWN *ESI*  
CHECKED *GJS*  
DATE *07/03/12*

REVISED -  
REVISED -  
REVISED -  
REVISED -

**STATE OF ILLINOIS  
DEPARTMENT OF TRANSPORTATION**

**EXISTING CONDITIONS AND REMOVALS**

SCALE: 1" = 20' SHEET NO. 2 OF 3 SHEETS STA. 203+00 TO STA. 215+00

F.A.U. RTE.	SECTION	COUNTY	TOTAL SHEETS	SHEET NO.
3887	S-N	KANE	153	47
CONTRACT NO. 60A95				
FED. ROAD DIST. NO. 1 (ILLINOIS) FED. AID PROJECT				