
 


LEGEND

- TREE REMOVAL
- CURB REMOVAL
- SIDEWALK REMOVAL
- PAVEMENT REMOVAL
- DRIVEWAY PAVEMENT REMOVAL
- MEDIAN REMOVAL

NOTES:

1. FOR SIGN PANELS AND/OR ASSEMBLIES TO BE SALVAGED TO THE VILLAGE, CONTRACTOR SHALL RE-INSTALL PER SIGNING PLANS
2. SEE PROPOSED EROSION CONTROL PLANS FOR TREE PROTECTION FENCE LOCATIONS
3. SEE SHEET 43 AND 44 FOR MILLING DEPTH LOCATIONS.

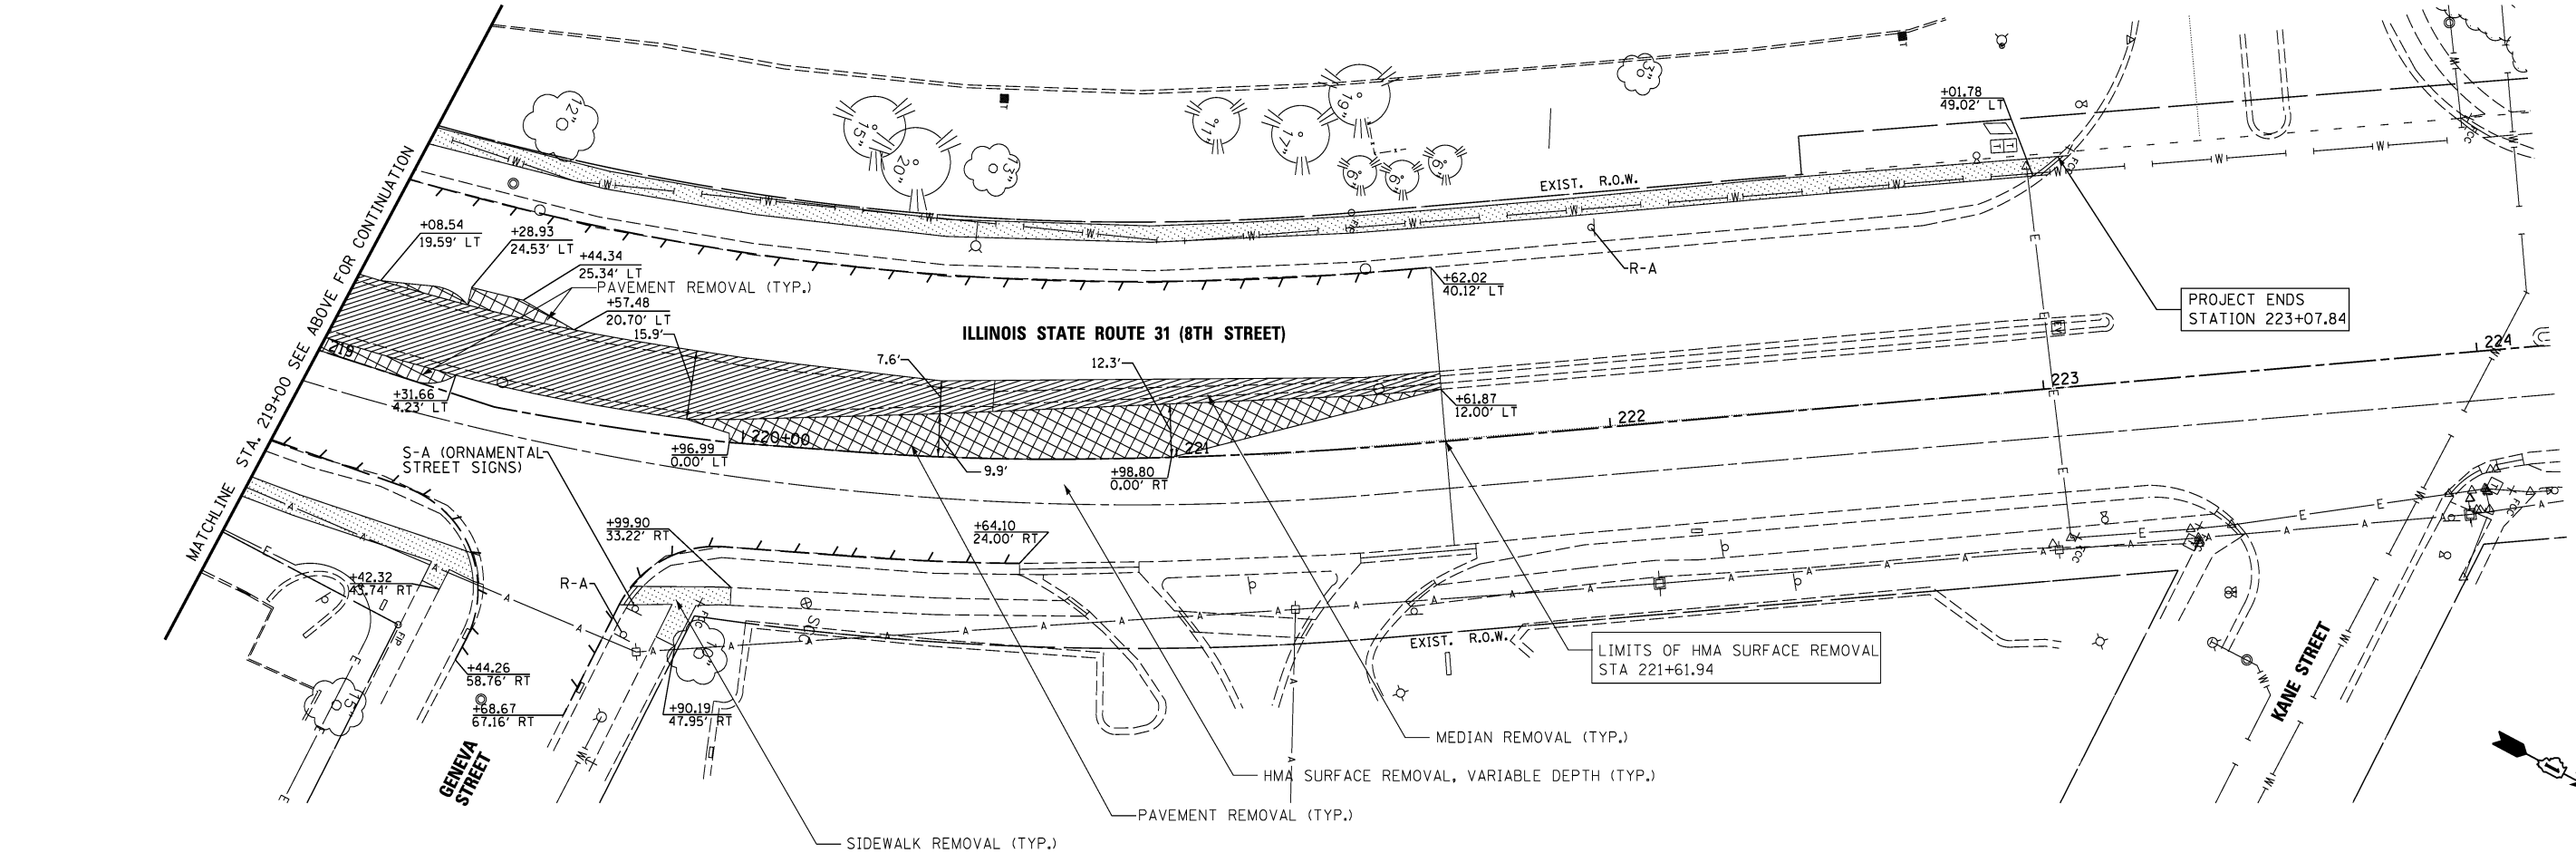

USER NAME = #USER#	DESIGNED <i>ESI</i>	REVISED -
PLOT SCALE = #SCALE#	DRAWN <i>ESI</i>	REVISED -
PLOT DATE = #DATE#	CHECKED <i>GJS</i>	REVISED -
	DATE <i>07/03/12</i>	REVISED -

**STATE OF ILLINOIS
DEPARTMENT OF TRANSPORTATION**

EXISTING CONDITIONS AND REMOVALS	
SCALE: 1" = 20'	SHEET NO. 3 OF 3 SHEETS
STA. 215+00	TO STA. 222+00

F.A.U. RTE.	SECTION	COUNTY	TOTAL SHEETS	SHEET NO.
3887	S-N	KANE	153	48
CONTRACT NO. 60A95				
FED. ROAD DIST. NO. 1 ILLINOIS FED. AID PROJECT				