


FRAMING PLAN

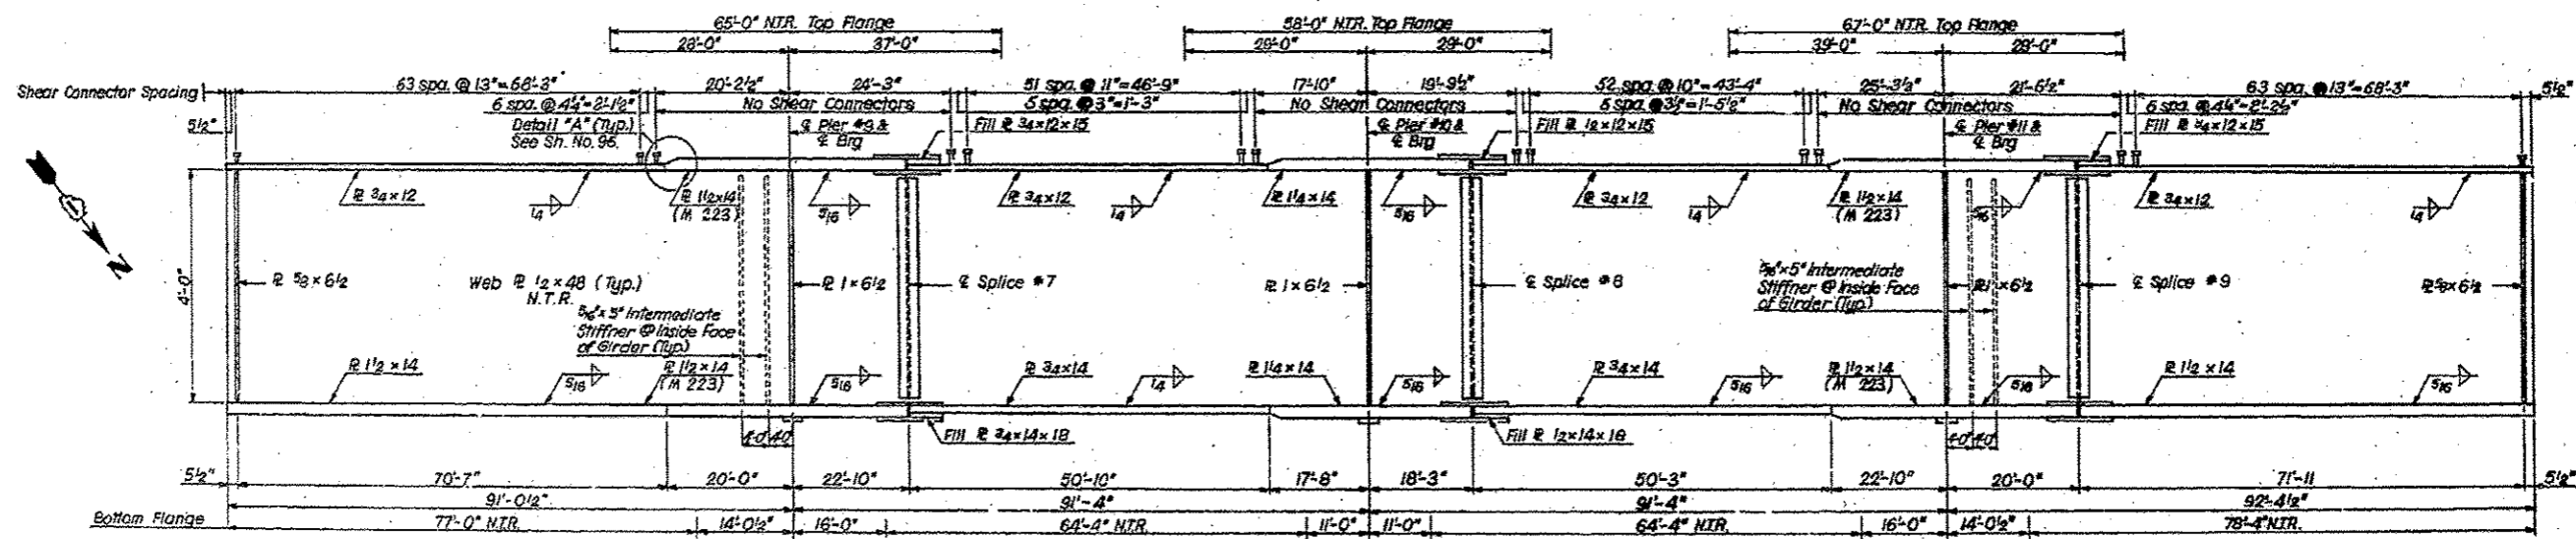

GIRDER ELEVATION

FILE NAME *	USER NAME * r10afj	DESIGNED -	REVISED -	STATE OF ILLINOIS DEPARTMENT OF TRANSPORTATION	BRIDGE FRAMING AND PLATE GIRDER ELEVATION PLAN SN 016-2407: US 12/2045 OVER DES PLAINES RIVER & SANTA FE DR	F.A.P. RYE.	SECTION	COUNTY	TOTAL SHEETS	SHEET NO.	
c:\pwworkh\psidot\rosf\j\0213773\010051	-shc-plan.dgn	DRAWN -	REVISED -			330	2012-054 BP	COOK	75	36	
PLOT SCALE * 1/8"=1'-0"	PLOT DATE * 9/28/2012	CHECKED -	REVISED -			CONTRACT NO. 60V56					
MODELNAME		DATE -	REVISED -			ILLINOIS FED. AID PROJECT					