


FRAMING PLAN

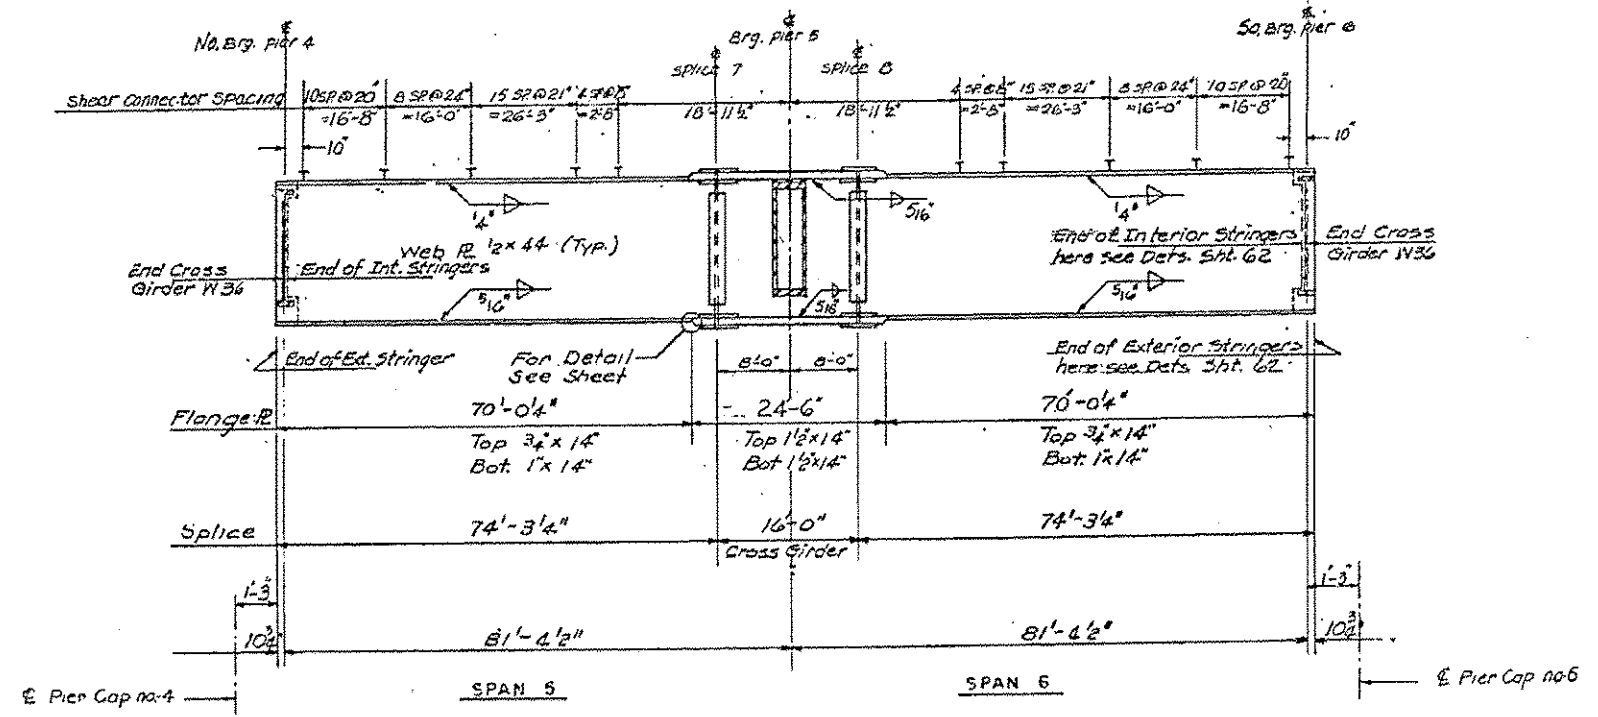

GIRDER ELEVATION

FILE NAME =	USER NAME = honge	DESIGNED -	REVISED -	STATE OF ILLINOIS DEPARTMENT OF TRANSPORTATION	BRIDGE FRAMING AND GIRDER ELEVATION PLAN SN 016-2467: US 122045 OVER DES PLAINES RIVER & SANTA FE DR	F.A.P. RTE.	SECTION	COUNTY	TOTAL SHEETS	SHEET NO.	
c:\pwwork\pvd\del\honge\10831773-D180911	shc-plan.dgn	DRAWN -	REVISED -			330	2012-054 BP	COOK	75	54	
	PLOT SCALE = 100.0000 1/16"	CHECKED -	REVISED -			CONTRACT NO. 60V56					
#MODELNAME#	PLOT DATE = 9/28/2012	DATE -	REVISED -			ILLINOIS FED. AID PROJECT					
						SCALE:	SHEET 11	OF 30	SHEETS	STA.	TO STA.