
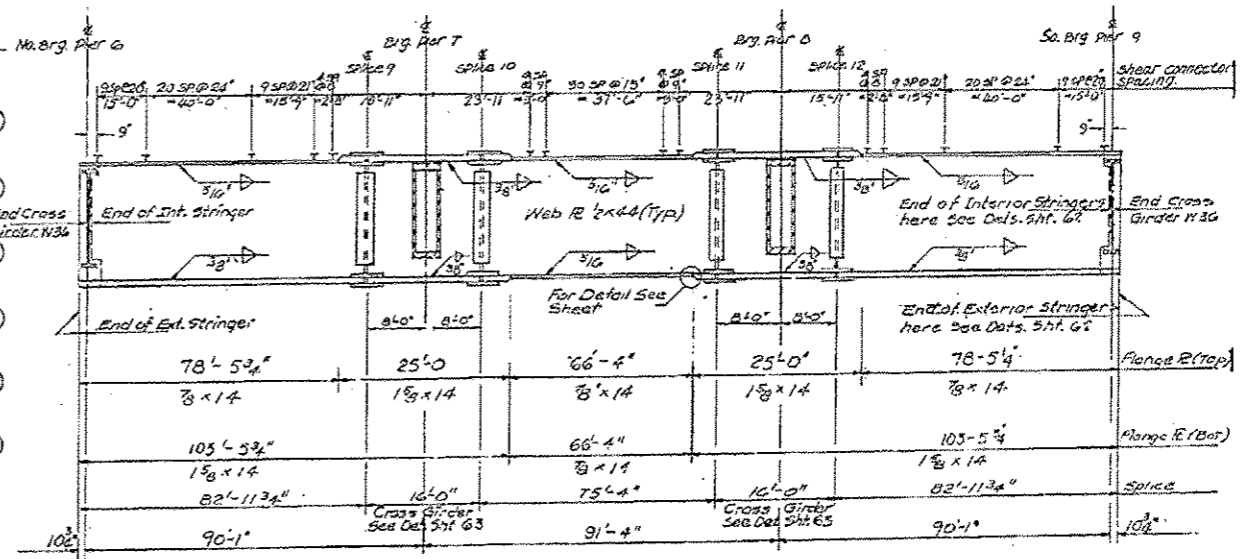


FRAMING PLAN

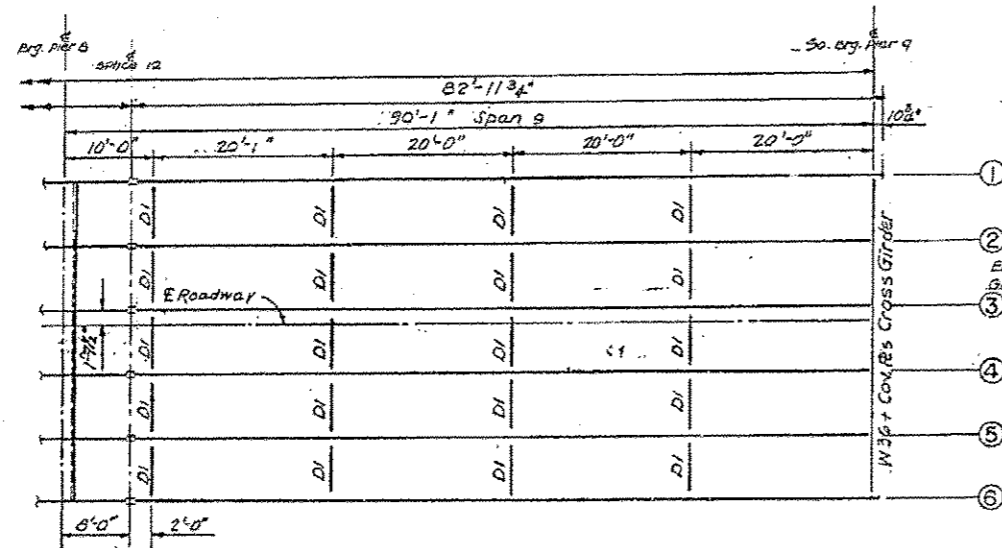

GIRDER ELEVATION

FILE NAME *	USER NAME * honga	DESIGNED -	REVISED -	STATE OF ILLINOIS DEPARTMENT OF TRANSPORTATION	BRIDGE FRAMING AND GIRDER ELEVATION PLAN SN 016-2467: US 12/2045 OVER DES PLAINES RIVER & SANTA FE			F.A.P. RTE. *	SECTION	COUNTY	TOTAL SHEETS	SHEET NO.
cr:\p\work\p\des\honga\0313773\0102513	shl\p\en.dgn	DRAWN -	REVISED -		SCALE:	330	2012-054 BP	COOK	75	58		
PLOT SCALE * 1/8"=1'-0"	CHECKED -	REVISED -	REVISED -		SHEET 12	OF 30	SHEETS	STA.	TO STA.	CONTRACT NO. 60V56		
PLOT DATE * 9/20/2012	DATE -	REVISED -	REVISED -					ILLINOIS FED. AID PROJECT				