
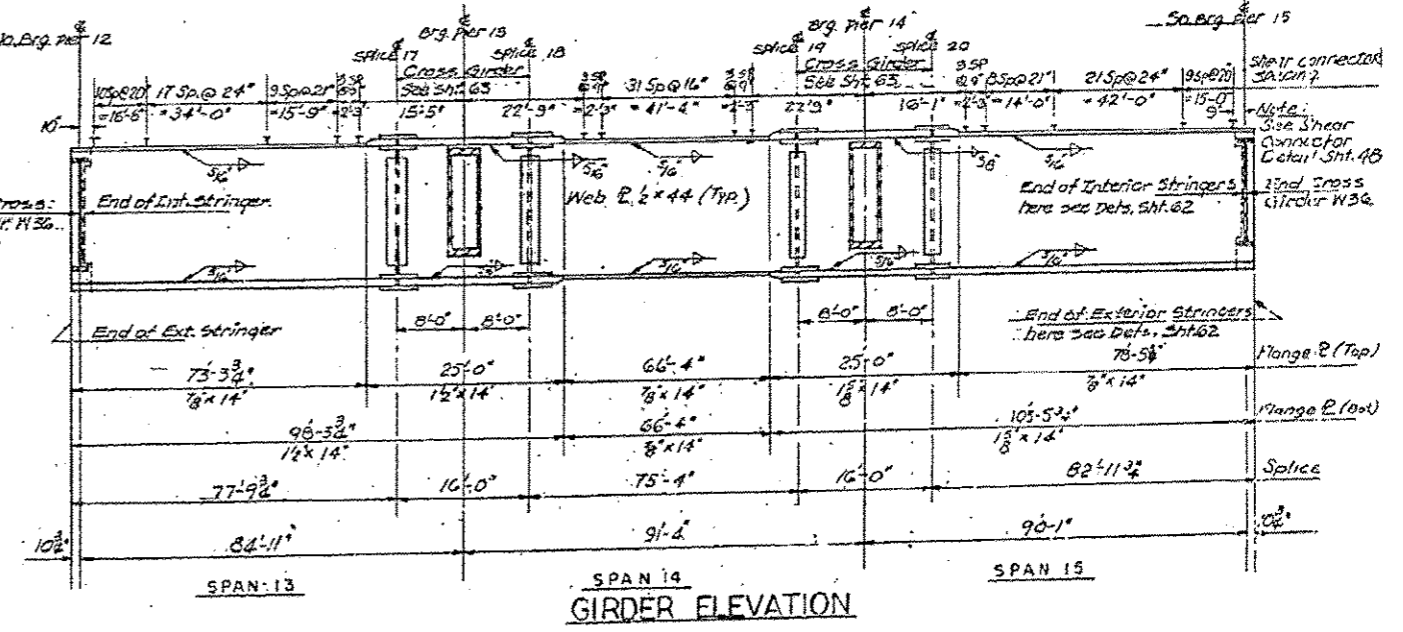


FRAMING PLAN

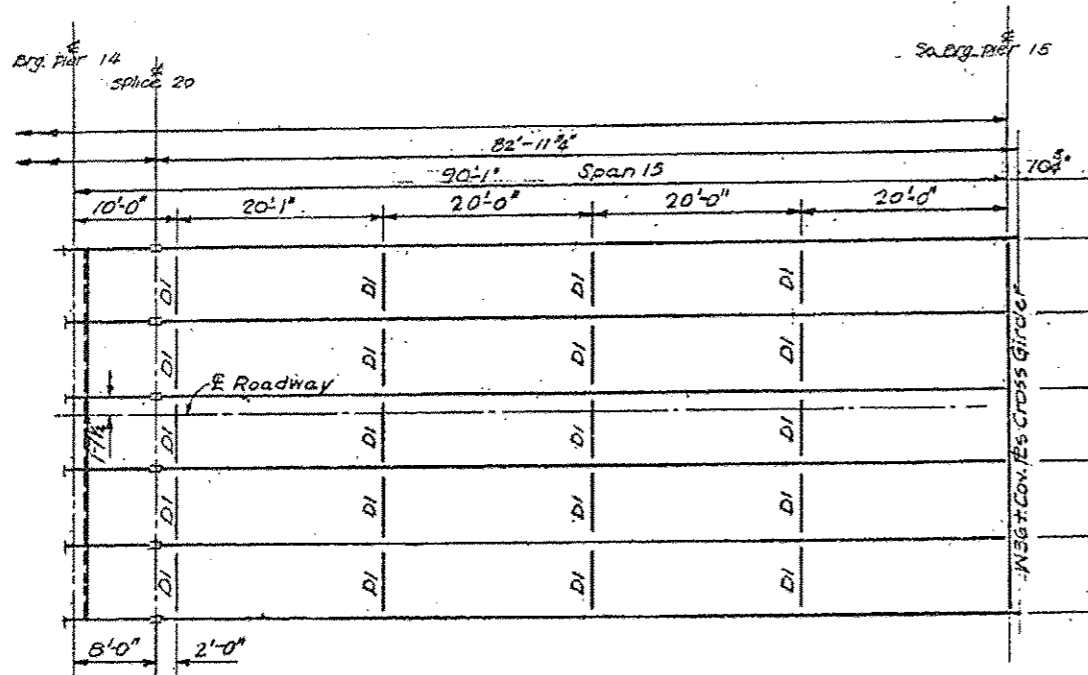

GIRDER ELEVATION

FILE NAME #	USER NAME # edward-dj	DESIGNED -	REVISED -	STATE OF ILLINOIS DEPARTMENT OF TRANSPORTATION	BRIDGE FRAMING AND GIRDER ELEVATION PLAN SN 016-2467: US 12/2045 OVER DES PLAINES RIVER & SANTA FE DR	F.A.P. RTE.	SECTION	COUNTY	TOTAL SHEETS	SHEET NO.	
11/10/12	11/10/12	DRAWN -	REVISED -			330	2012-054 BP	COOK	75	57	
PLOT SCALE = 1/8" = 1'-0"		CHECKED -	REVISED -			CONTRACT NO. 60V56					
PLOT DATE = 9/28/2012		DATE -	REVISED -			ILLINOIS FED. AID PROJECT					