
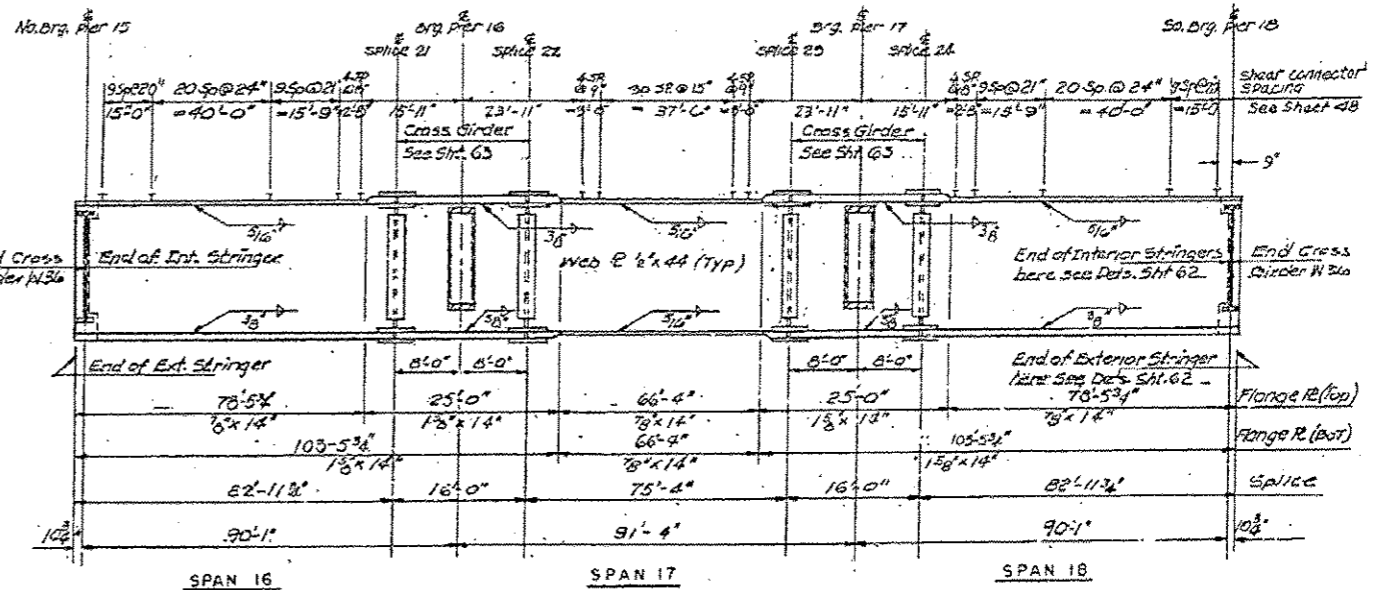


FRAMING PLAN

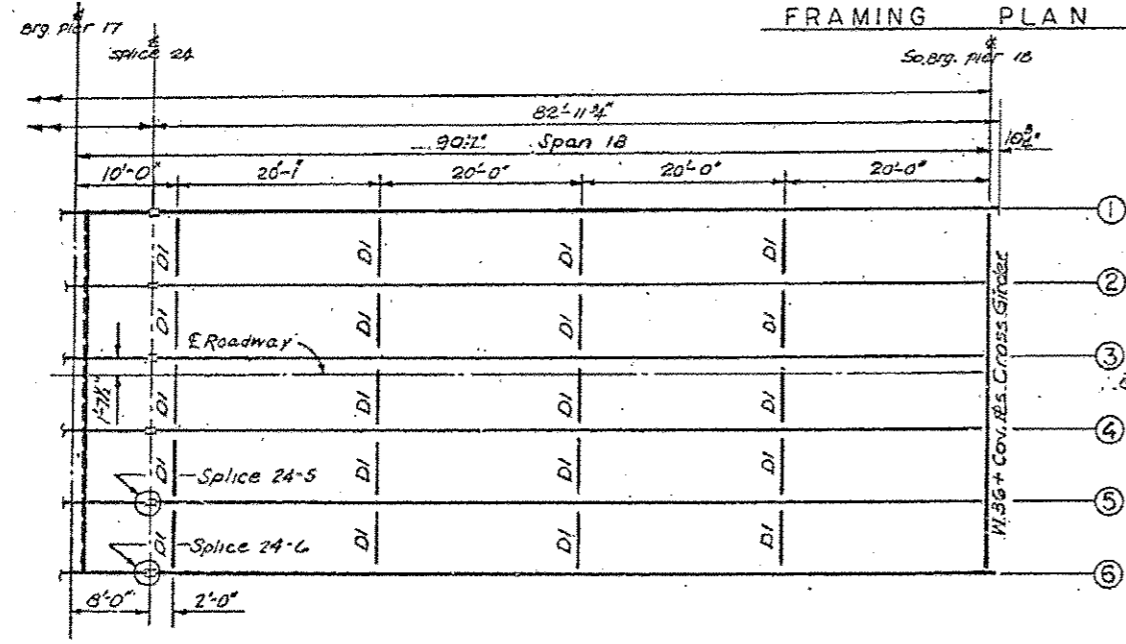

GIRDER ELEVATION (Girders 1 to 4 only)

FILE NAME: c:\pwork\pwork\edouardj\0310773\0101013-sht-plan.dgn	USER NAME: edouardj	DESIGNED: -	REVISED: -	STATE OF ILLINOIS DEPARTMENT OF TRANSPORTATION	BRIDGE FRAMING AND GIRDER ELEVATION PLAN SN 016-2467: US 12/2045 OVER DES PLAINES RIVER & SANTA FE DR	F.A.P. RTE. 330	SECTION 2012-054 BP	COUNTY COOK	TOTAL SHEETS 75	SHEET NO. 58	
PLOT SCALE: 1/8" = 1'-0"	PLOT DATE: 9/20/2012	DRAWN: -	REVISED: -			SCALE: SHEET 15 OF 30 SHEETS STA. TO STA.	CONTRACT NO. 60V56		ILLINOIS FED. AID PROJECT		
CHECKED: -	DATE: -	CHECKED: -	REVISED: -								
MODEL NAME: -	DATE: -	CHECKED: -	REVISED: -								