


FRAMING PLAN

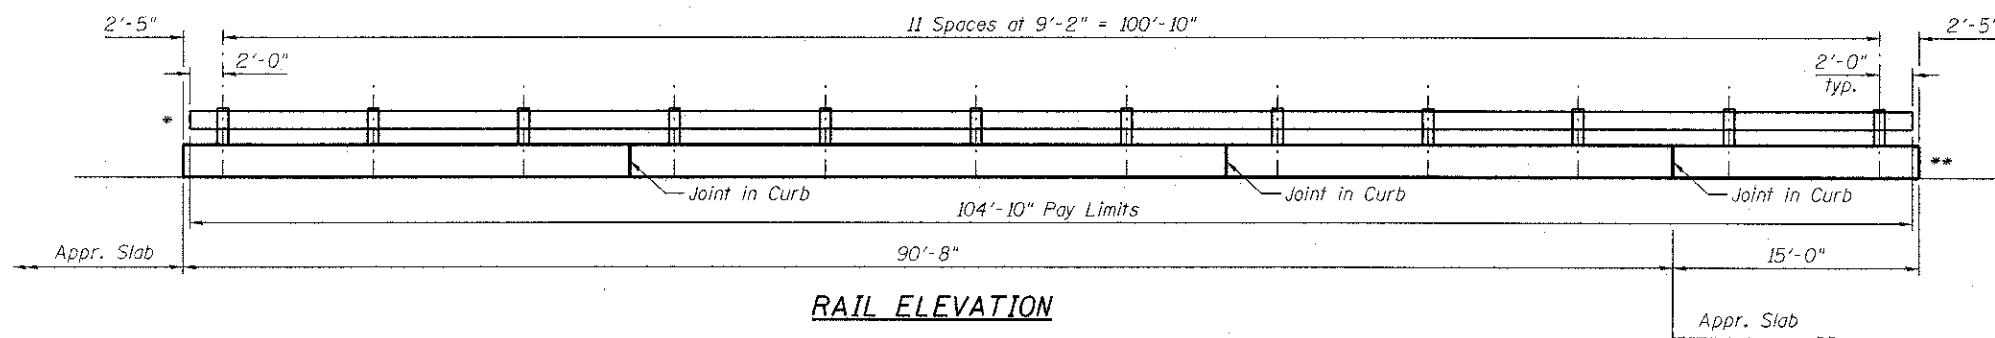

RAIL ELEVATION

* See "Elevation at Terminal (Special)" (West End) on Sheet 16 of 33 for additional information

** See "Elevation at Terminal Type 6A (Special)" (East End) on Sheet 16 of 33 for additional information

FILE NAME = s:\125-012 Lawrence rd\bridge\structure\10653184-208-017.dgn

B Bollinger, Lach & Associates, Inc.
ITASCA, ILLINOIS

USER NAME = gonzo	DESIGNED JMT	REVISED -
PLOT SCALE =	CHECKED JJI	REVISED -
PLOT DATE = 8/16/2012	DRAWN GM	REVISED -
	CHECKED JJI	REVISED -

McHENRY COUNTY
DIVISION OF TRANSPORTATION
LAWRENCE ROAD BRIDGE OVER PISCASAW CREEK

FRAMING PLAN
STRUCTURE NO. 056-3184
SHEET NO. 17 OF 33 SHEETS

F.A.S. RTE.	SECTION	COUNTY	TOTAL SHEETS	SHEET NO.
0028	08-00355-01-BR	McHENRY	87	49
CONTRACT NO. 63694				
ILLINOIS FED. AID PROJECT				