



 


NOTE:

1. TRANSITION CURB FROM B-6.12 TO B-6.18. PAID FOR AS "COMBINATION CONCRETE CURB AND GUTTER, TYPE B-6.18".

PLAN	SURVEYED	DATE
	PLOTTED	
	CHECKED	
	BY	
	NO.	
	DATE	

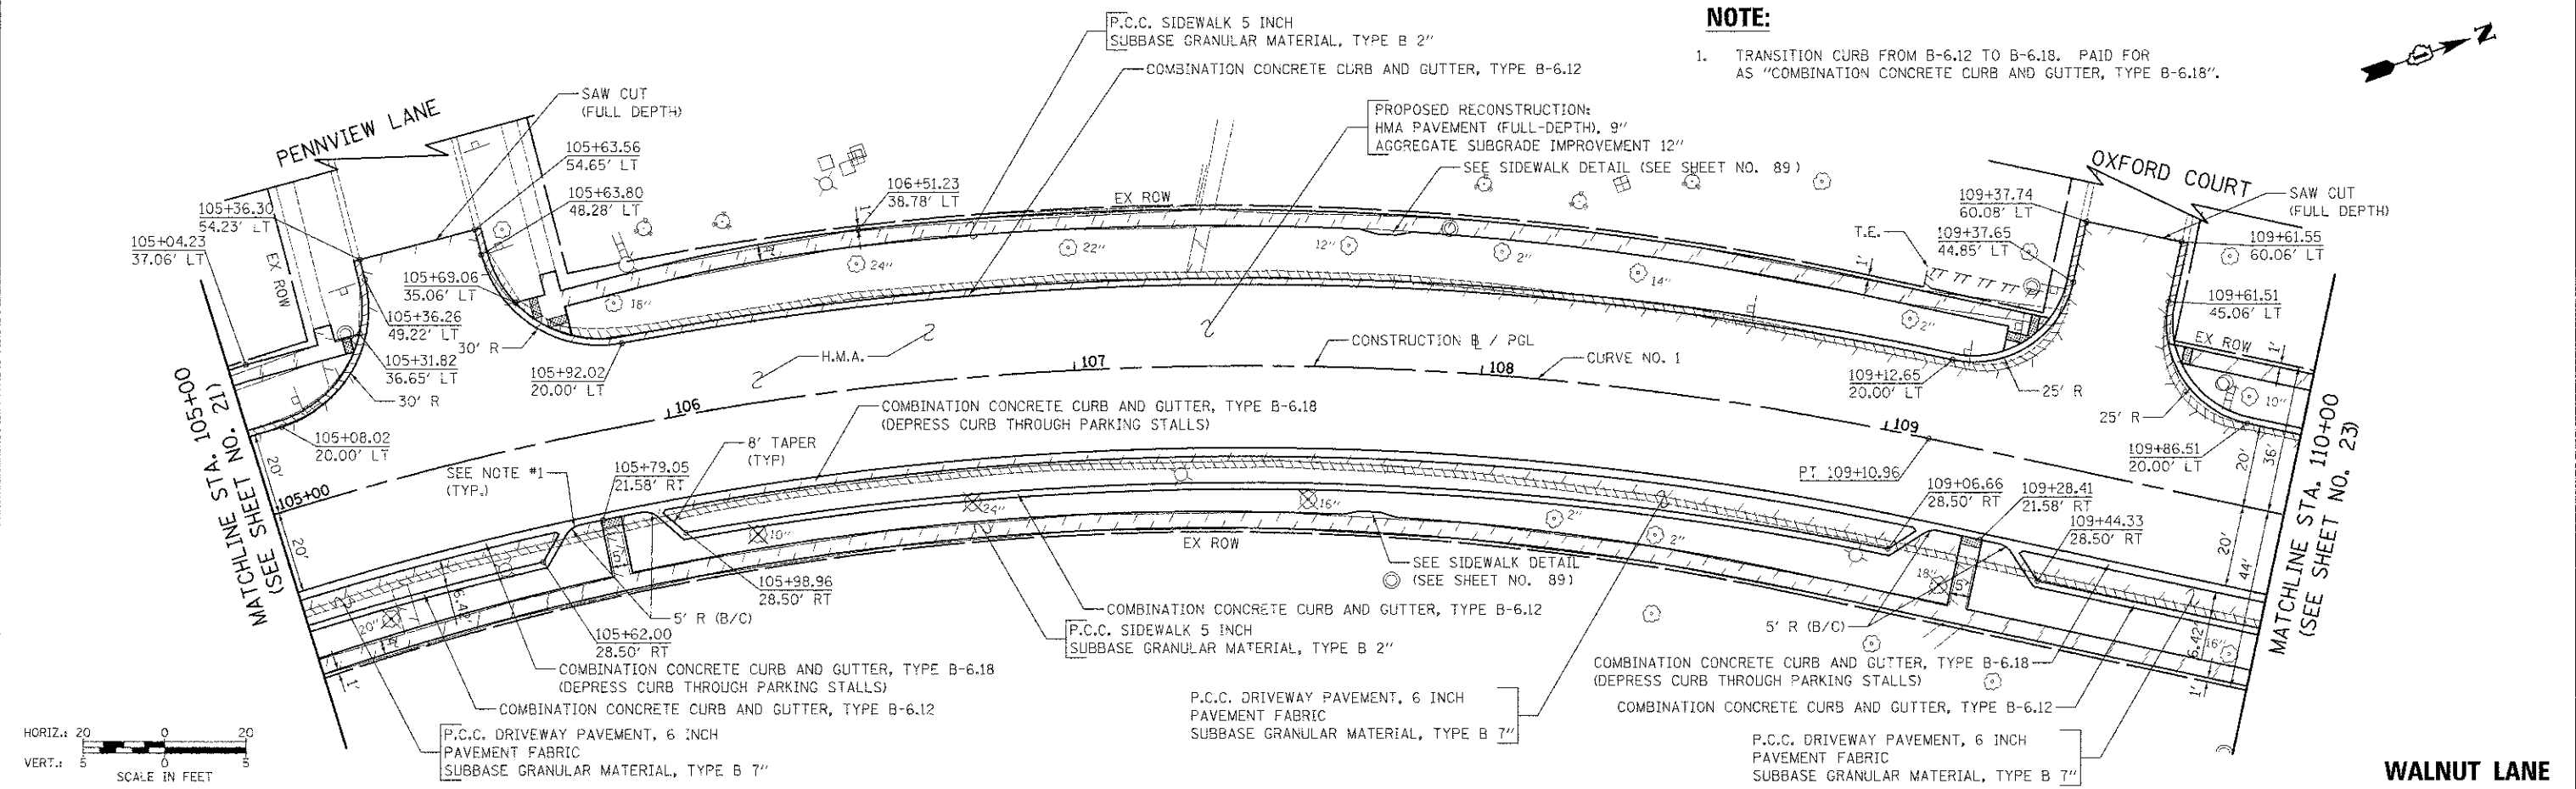

PROFILE	SURVEYED	DATE
	PLOTTED	
	CHECKED	
	BY	
	NO.	
	DATE	

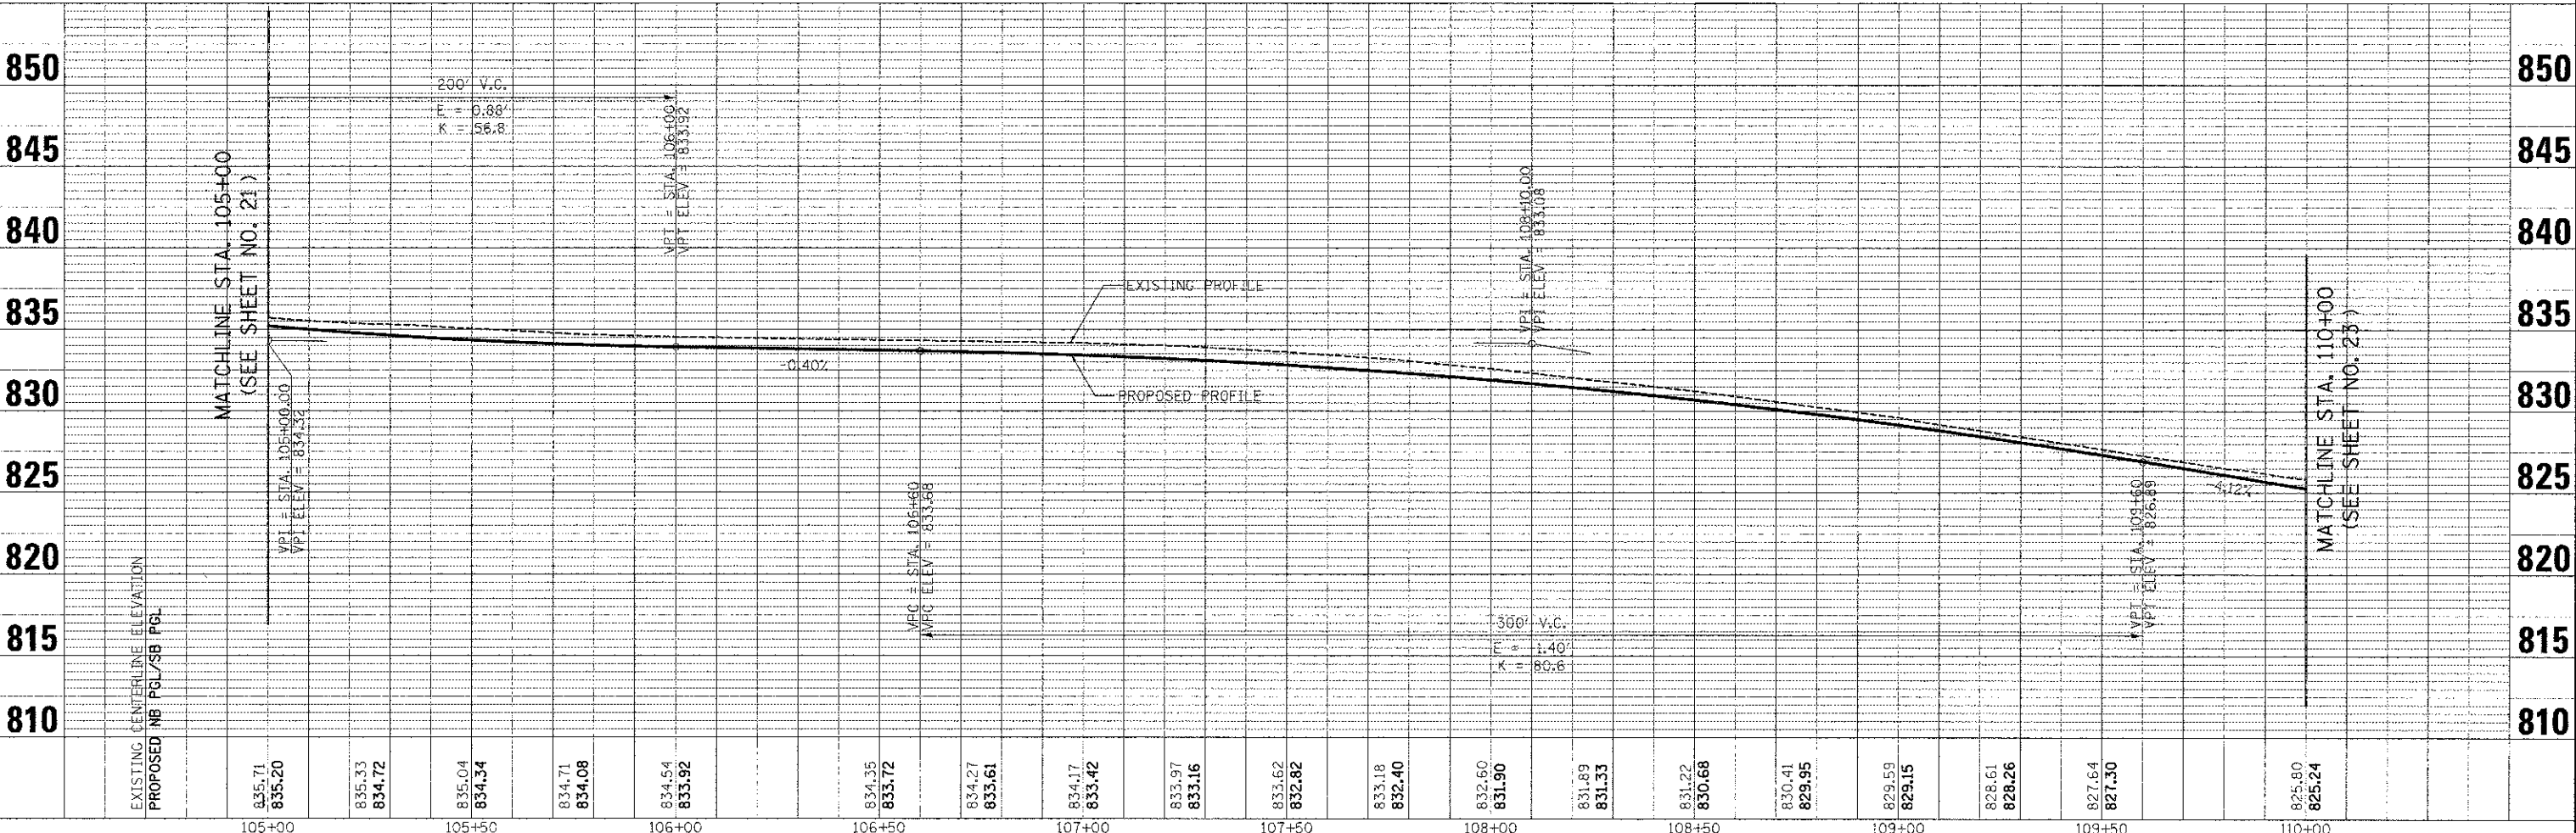

FILE NAME =	USER NAME = e.jk	DESIGNED - JSM	REVISED -	<p align="center">STATE OF ILLINOIS DEPARTMENT OF TRANSPORTATION</p> <p align="center">WALNUT LANE PLAN AND PROFILE</p>	F.A.U. R.T.E. 2556	SECTION 08-00094-00-PV	COUNTY COOK	TOTAL SHEETS 113	SHEET NO. 22	
...\\07-PlanAndProfile\p_02.dgn	PLT SCALE = 28,0000 1/16	DRAWN - JSM	REVISED -		SCALE: H: V: 1" = 20' 1" = 5'	CONTRACT NO. 63738	ILLINOIS FED. AID PROJECT M-9003(494)			
	PLT DATE = 8/15/2012	CHECKED - DJK	REVISED -		SHEET NO. 2 OF 5 SHEETS					
		DATE - 8/20/2012	REVISED -		STA. 105+00.00 TO STA. 110+00.00					