
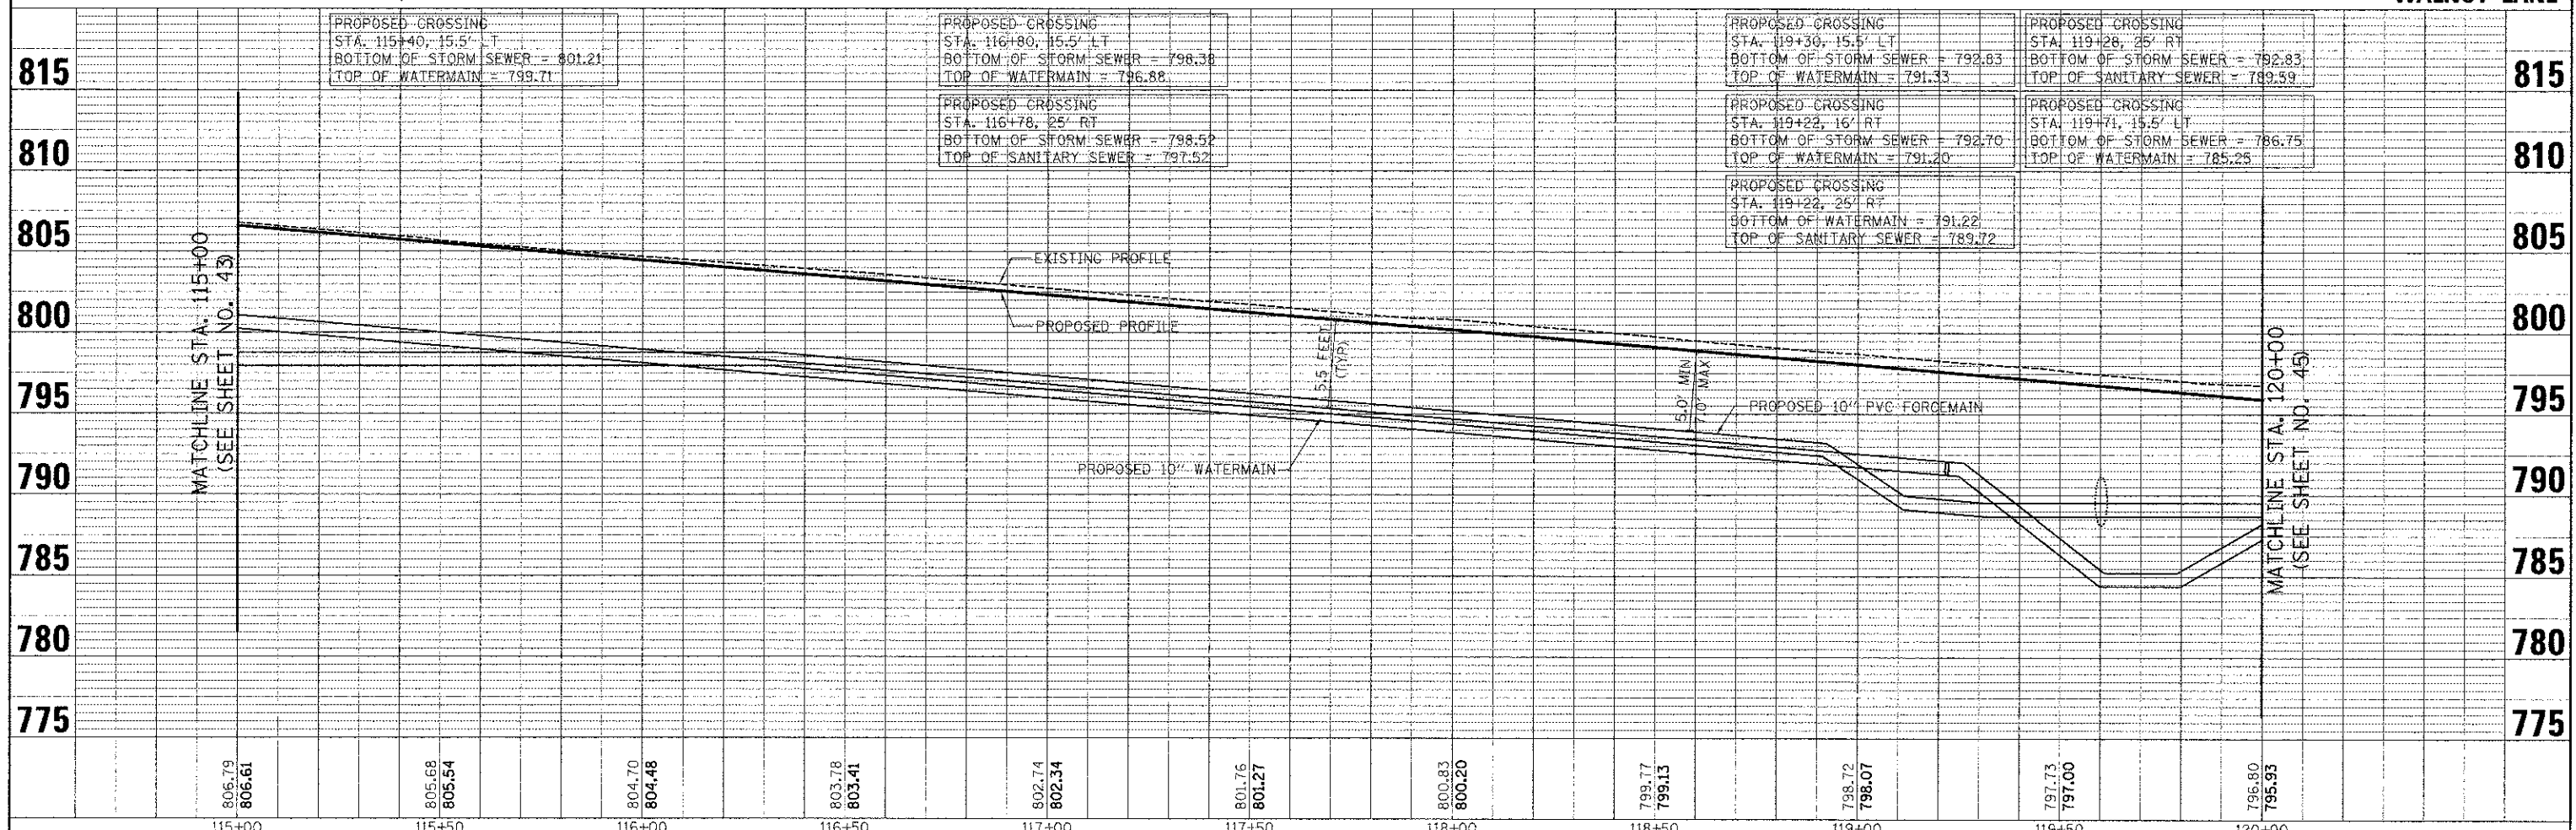


DATE		
BY		
REVISIONS		
NO. 1	DATE	DESCRIPTION
PLAN		
NOTE BOOK		
NO.		
ADD FILE NAME		

DATE		
BY		
REVISIONS		
NO. 1	DATE	DESCRIPTION
PROFILE		
NO. 1		
NO.		
ADD FILE NAME		

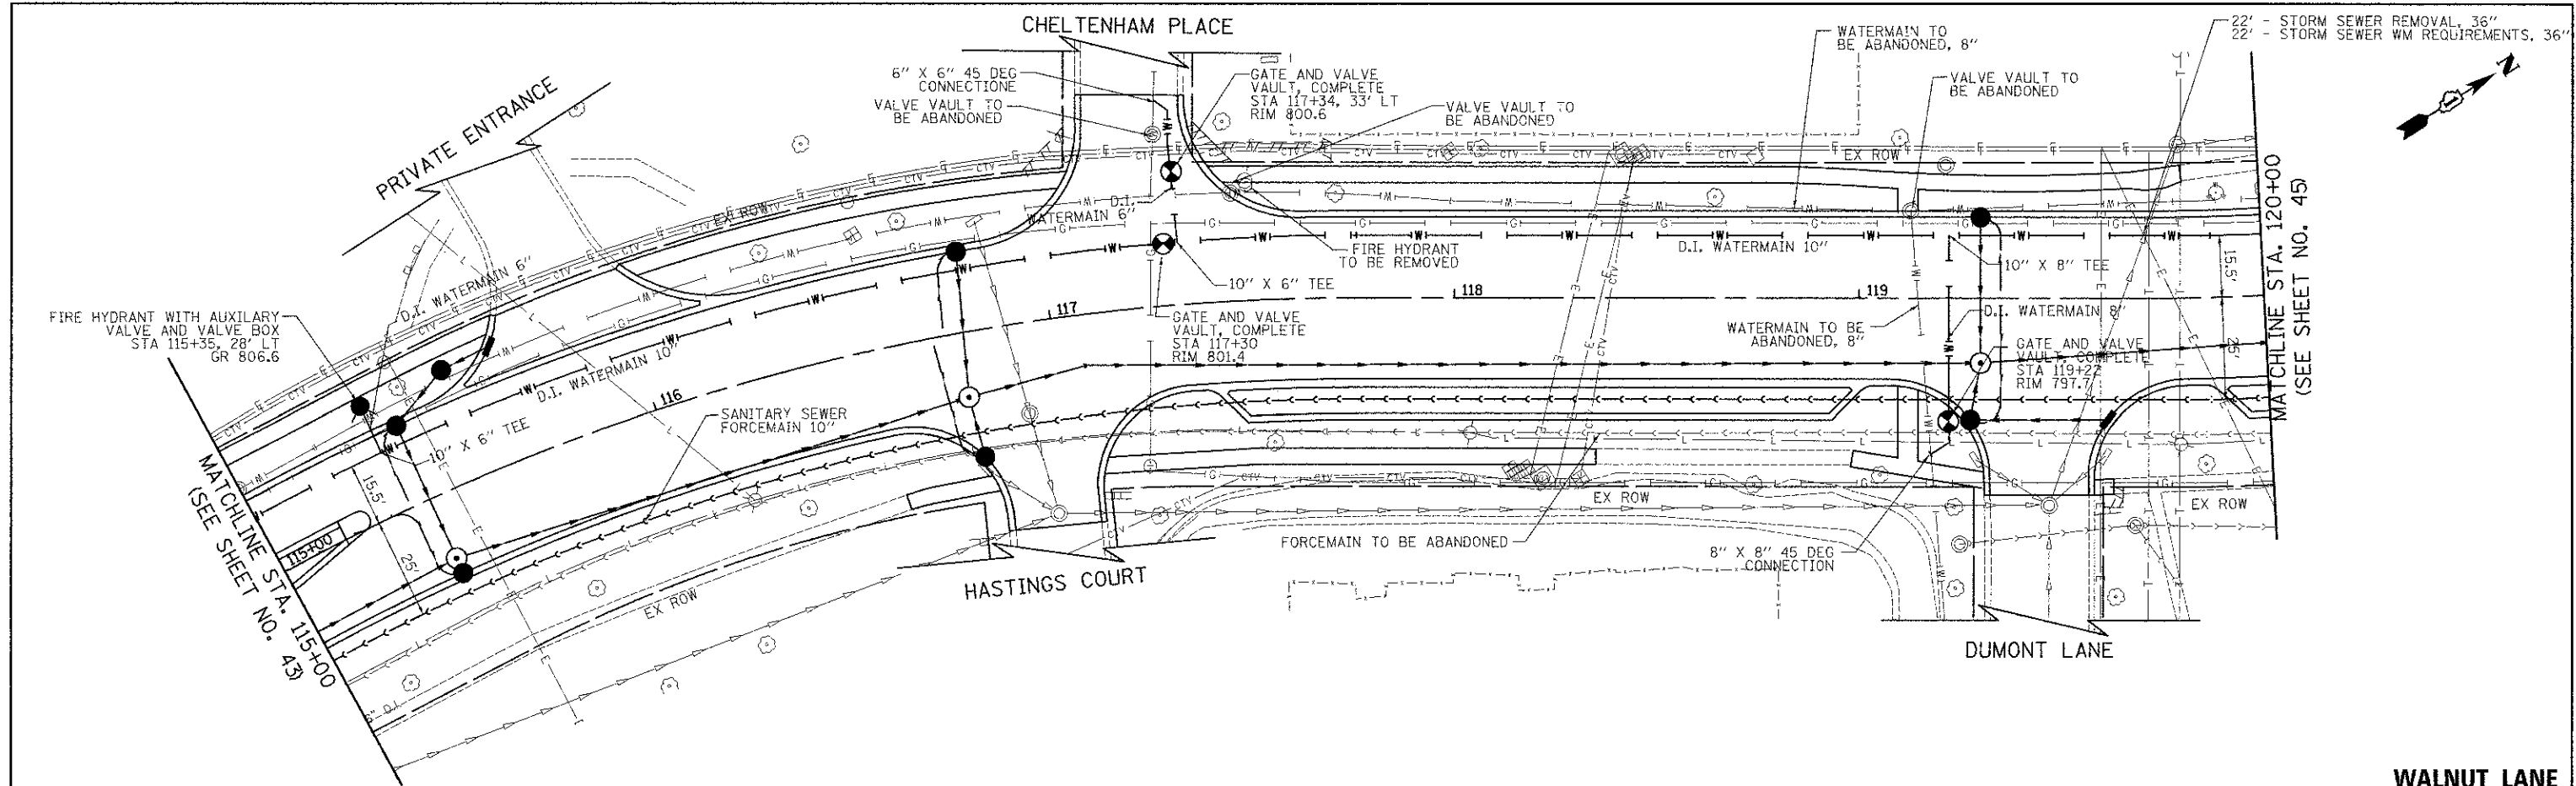

FILE NAME = ...VFORCE_MAIN_04.dgn	USER NAME = djk	DESIGNED -	REVISED -	STATE OF ILLINOIS DEPARTMENT OF TRANSPORTATION	WALNUT LANE VILLAGE UTILITY PLAN	F.A.U. RTE. 2556	SECTION 08-00094-00-PV	COUNTY COOK	TOTAL SHEETS 113	SHEET NO. 44
PLOT SCALE = 20.0000' / 1"	CHECKED - DJK	REVISED -	REVISED -			CONTRACT NO. 63738				
PLOT DATE = 8/15/2012	DATE = 8/20/2012	REVISED -	REVISED -			ILLINOIS FED. AID PROJECT M-9003494				
SCALE: 1" = 20'		SHEET NO. 4 OF 5 SHEETS				STA. 115+00.00 TO STA. 120+00.00				