
 


PLAN	SURVEYED	DATE
NOTE BOOK NO.	PLOTTED	BY
	BY	
	DATE	

PROFILE	SURVEYED	DATE
NOTE BOOK NO.	PLOTTED	BY
	BY	
	DATE	

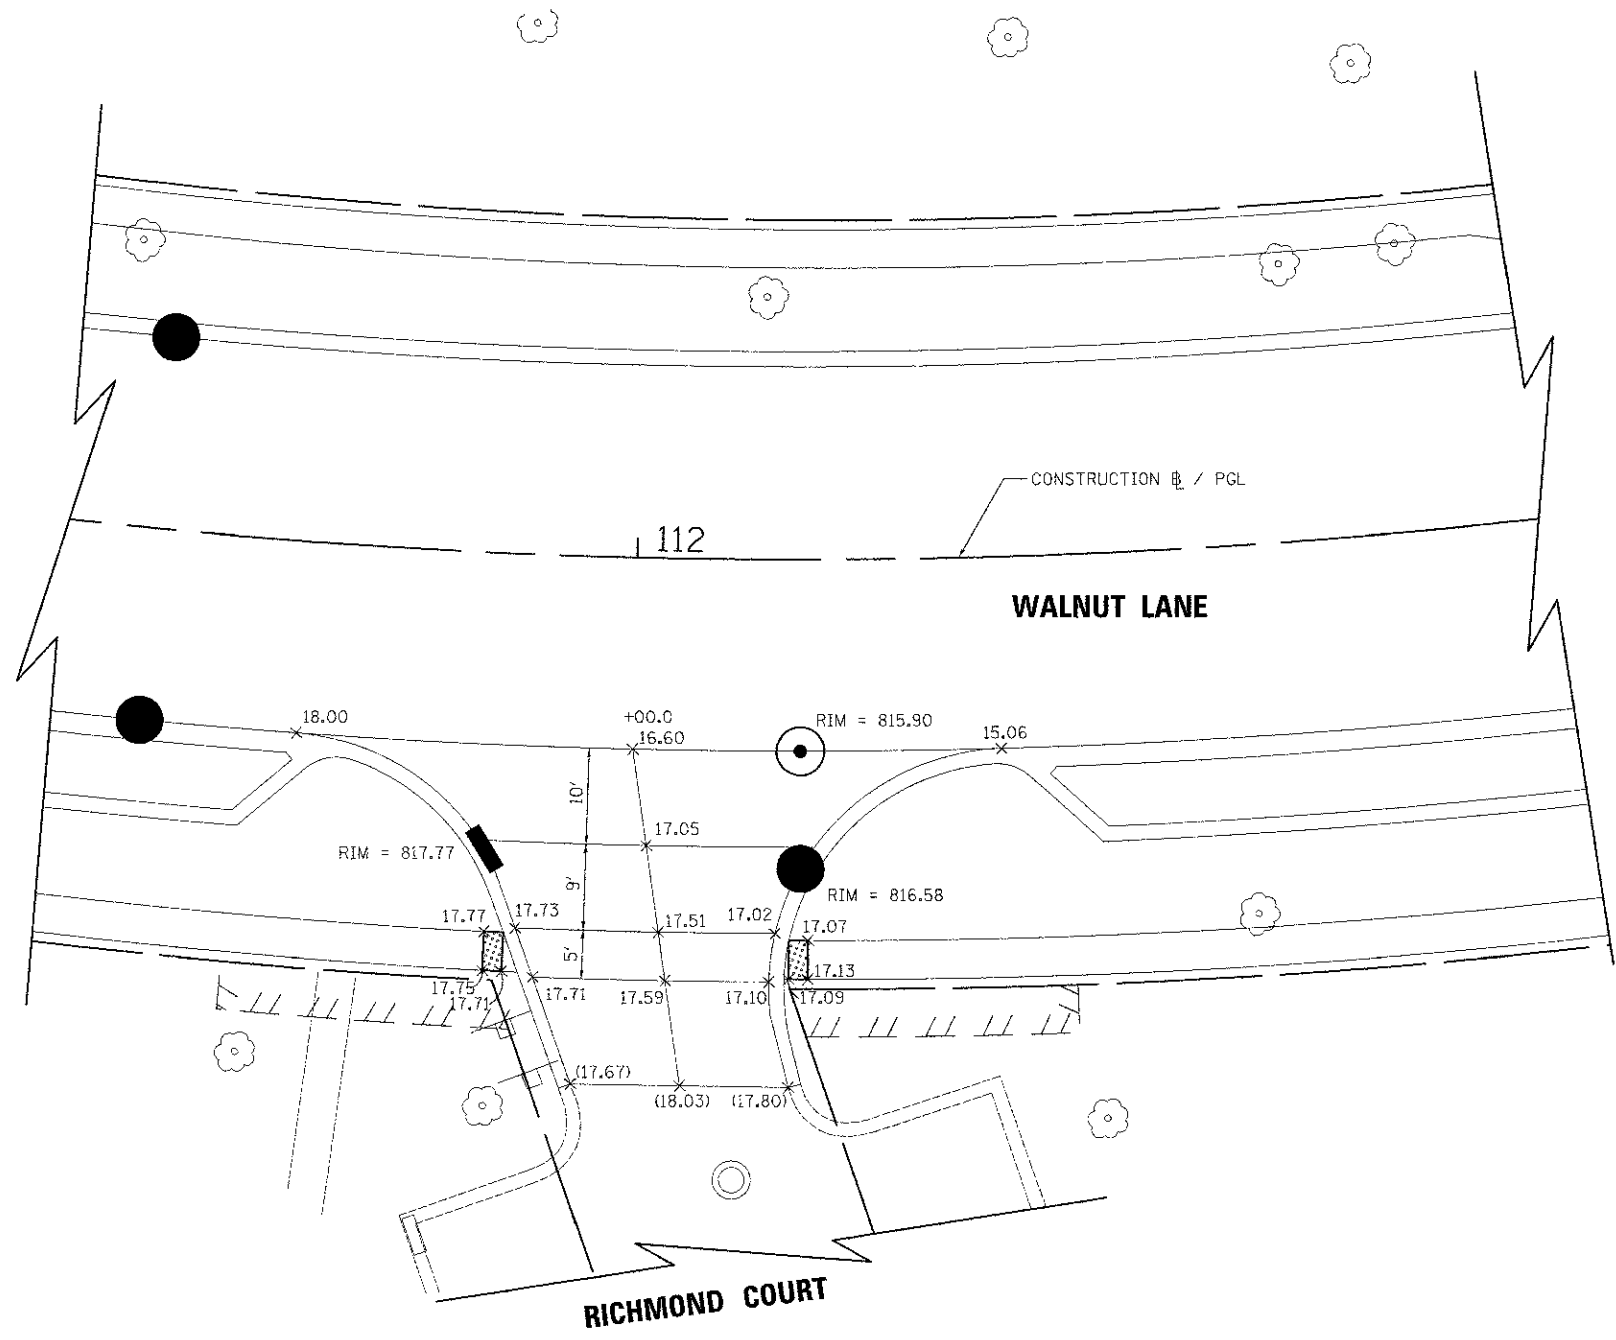

LEGEND

(XX.XX) EXISTING ELEVATION
 XX.XX PROPOSED ELEVATION

NOTE: ADD 800 TO ALL ELEVATIONS.

FILE NAME =	USER NAME =	DESIGNED -	REVISED -	STATE OF ILLINOIS DEPARTMENT OF TRANSPORTATION	WALNUT LANE INTERSECTION GRADING PLAN		F.A.D. R.F.E.	SECTION	COUNTY	TOTAL SHEETS	SHEET NO.	
.. \INT_04.dgn	ujk	DRAWN - KRK	REVISED -		SCALE: 1" = 10'	SHEET NO. 4 OF 8 SHEETS	STA.	TO STA.	2556	08-00094-00-PV	COOK	113 64
		PLCT SCALE = 10.0000 "/in.	CHECKED - DJK		REVISED -				CONTRACT NO. 63738			
		PLCT DATE = 8/15/2012	DATE - 8/20/2012		REVISED -				ILLINOIS FED. AID PROJECT M-8003(494)			