



- ④ 1 1/2" - HMA SC "C" N50
- ⑤ HMA SHOULDERS 8
- ⑥ AGGREGATE SHLDS B 6
- ⑦ HMA BC IL-19.0 N50
- ⑧ SUB GRAN MAT A

PLAN	SURVEYED	DATE
	PLOTTED	
	NOTE BOOK	
	NO.	
	ALIGNED	
	CHECKED	
	FILE NAME	
	NO.	

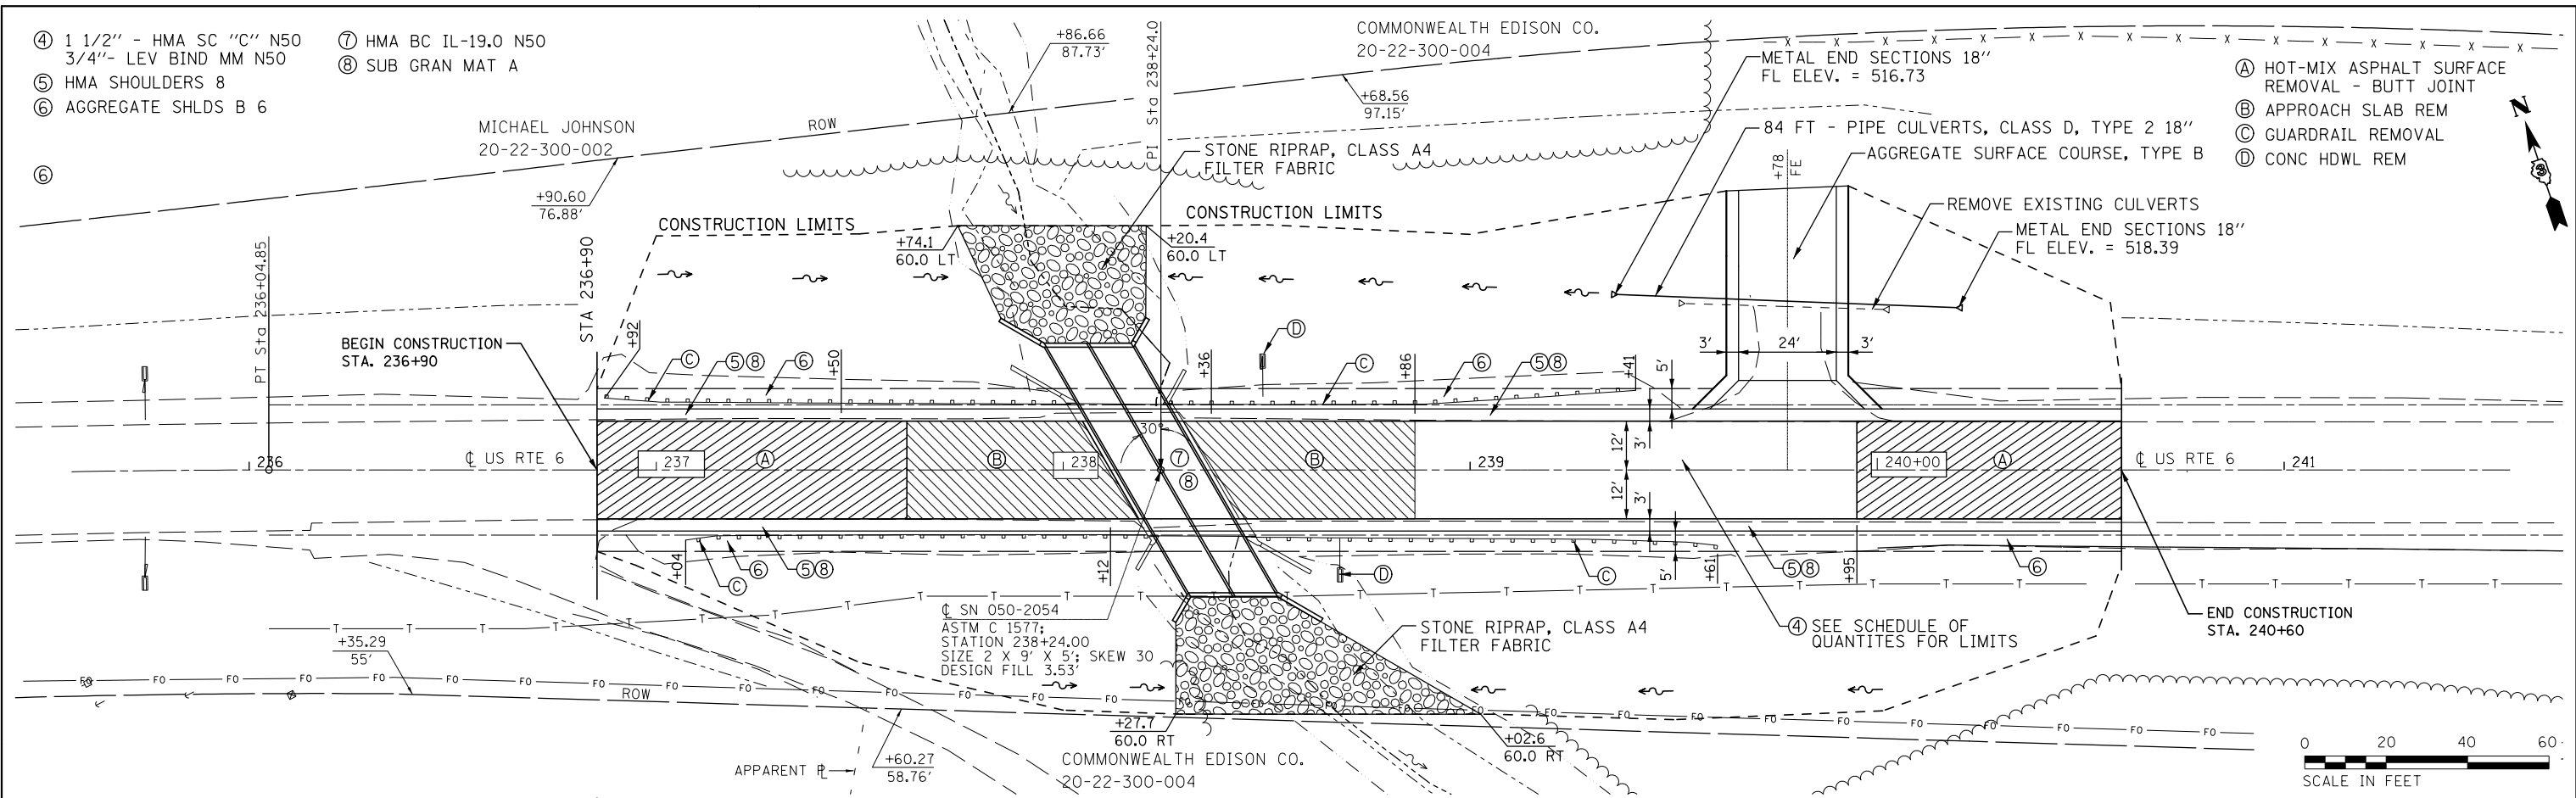

PROFILE	SURVEYED	DATE
	PLOTTED	
	NOTE BOOK	
	NO.	
	GRADES	
	CHECKED	
	STRUCTURE	
	NOTATIONS	
	CPWD	

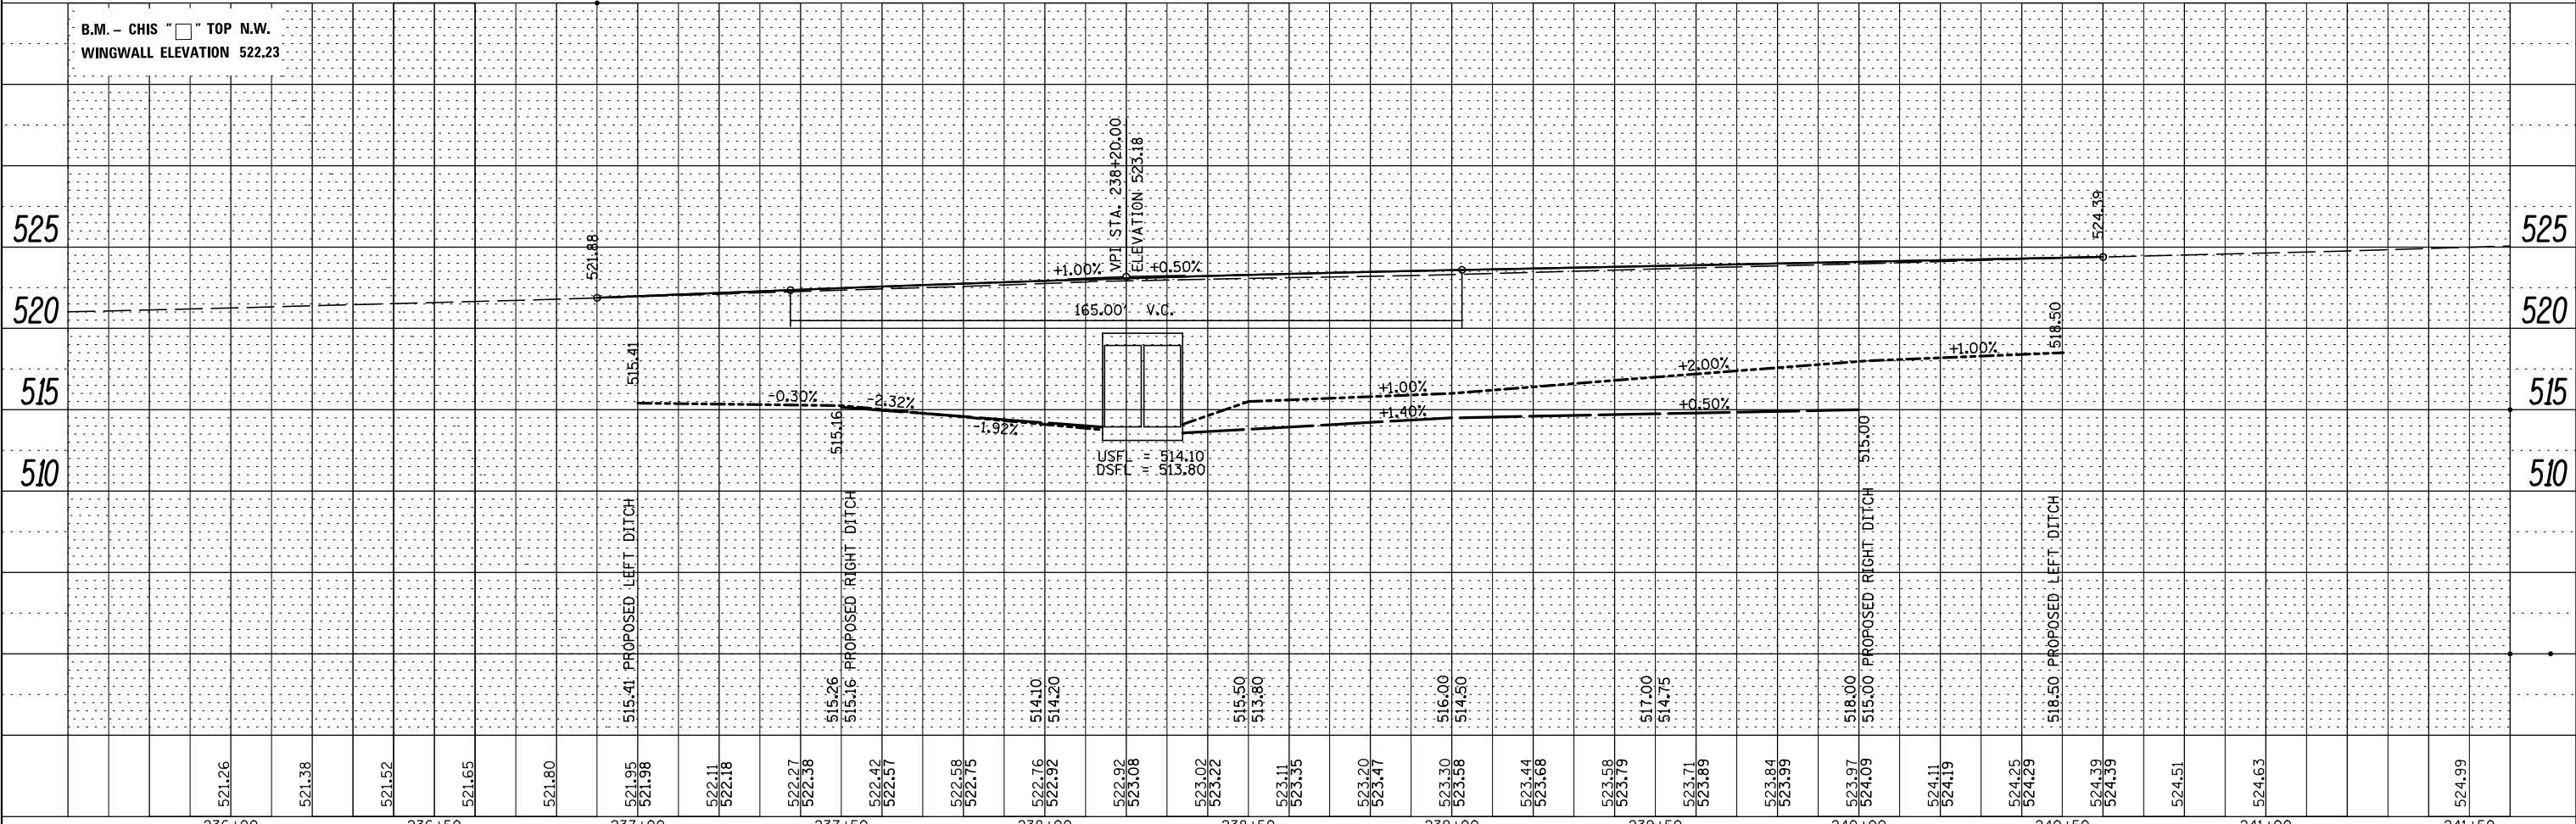

FILE NAME =	USER NAME = *USER*	DESIGNED RAC	REVISED -	STATE OF ILLINOIS DEPARTMENT OF TRANSPORTATION Zroka Engineering, P.C. 4216 North Hermitage Chicago, IL 60613	PLAN AND PROFILE F.A.P. R.T.E. 623 SECTION (H)BR-1 COUNTY LASALLE TOTAL SHEETS 32 SHEET NO. 11 CONTRACT NO. 66A13 ILLINOIS FED. AID PROJECT
FILEL		DRAWN RAC	REVISED -		
		CHECKED DAZ	REVISED -		
		DATE 08-10-12	REVISED -		
PLOT SCALE = *SCALE*		DATE		SCALE: 1" = 20'	SHEET NO. 1 OF 1 SHEETS
PLOT DATE = *DATE*				STA. 236+90 TO STA. 240+60	