

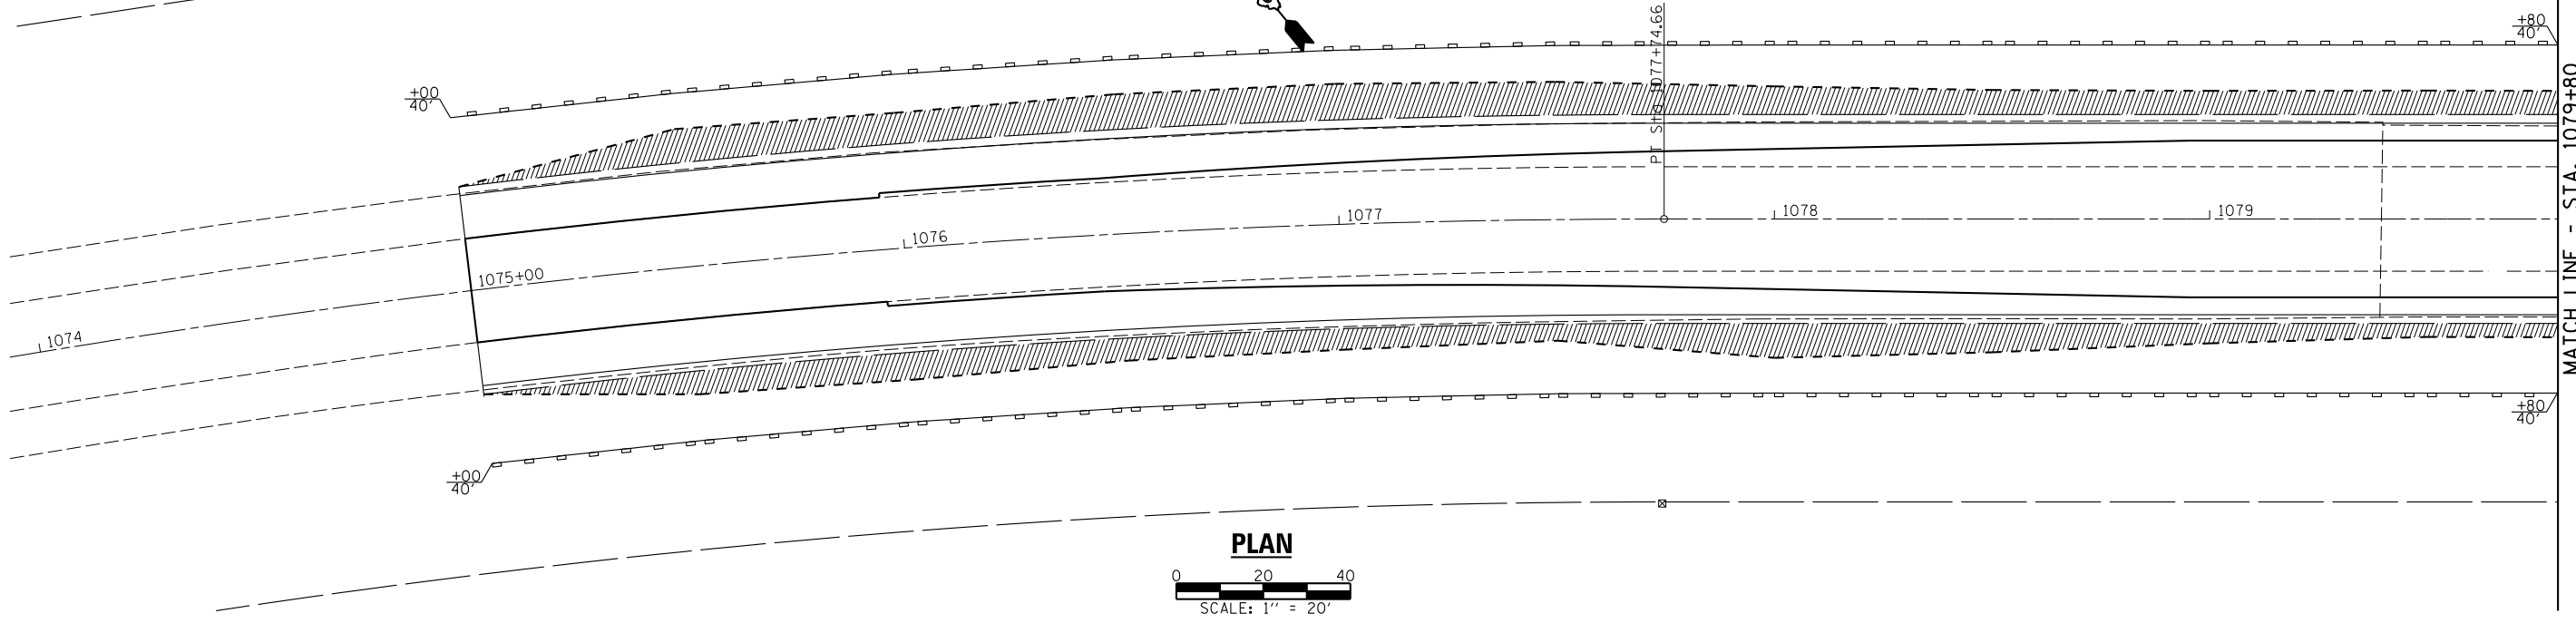


LEGEND


- ◆ - TEMPORARY DITCH CHECK
- ◊ - INLET & PIPE PROTECTION
- - PERIMETER EROSION BARRIER
- ▨ - TEMPORARY EROSION CONTROL SEEDING

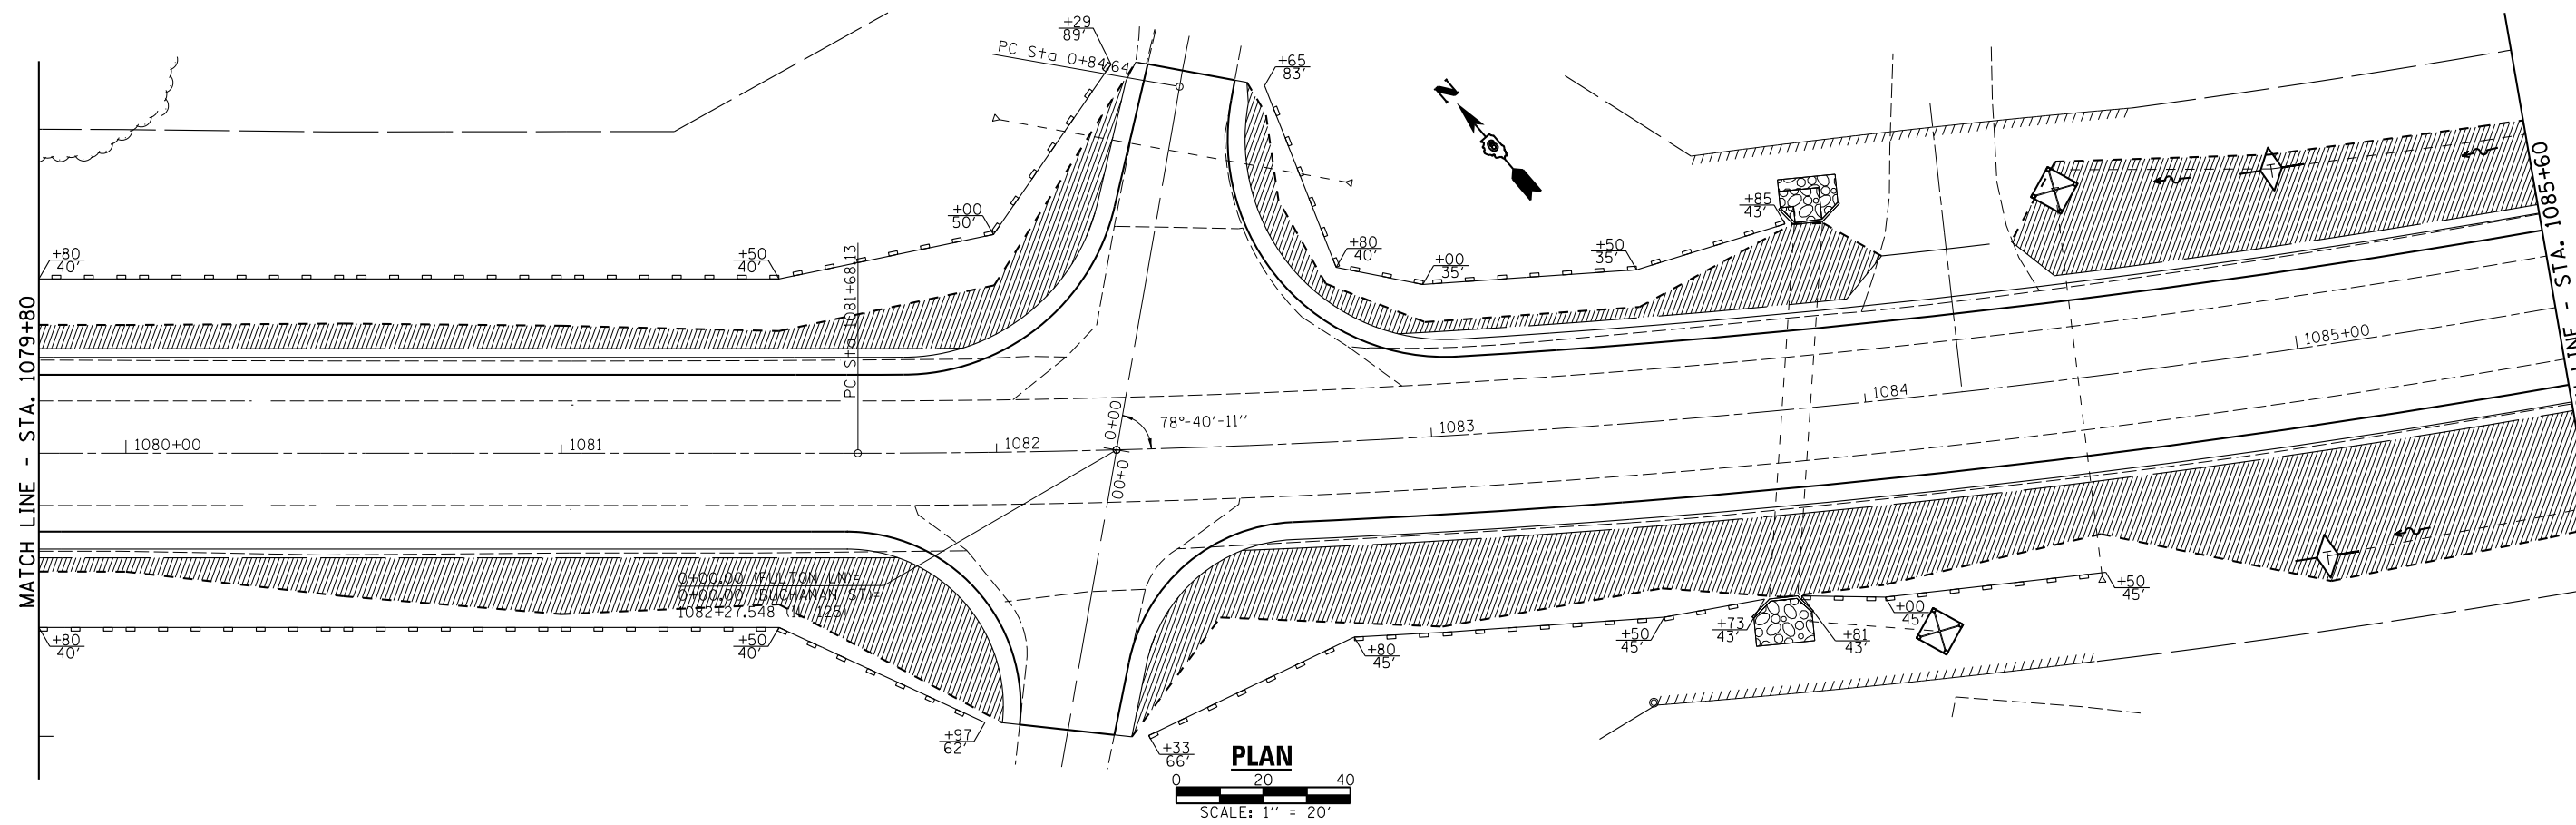

PLAN

 

PLAN

 

USER NAME = *USER*	DESIGNED -	REVISED -
DRAWN -	REVISOR -	
PLOT SCALE = *SCALE*	CHECKED -	REVISED -
PLOT DATE = *DATE*	DATE -	REVISED -



Allen Henderson & Associates, Inc.
 Civil and Structural Engineers Springfield, IL
 62703 Phone: (217)544-8033 IL Design Firm
 No. 184-001907

STORM WATER POLLUTION PREVENTION PLAN
 SCALE: 1" = 20' SHEET NO. 5 OF 7 SHEETS STA. 10+75 TO STA. 1085+60

F.A.P. RTE.	SECTION	COUNTY	TOTAL SHEETS	SHEET NO.
67	3 (N, L, RS-3)	CASS	64	37
CONTRACT NO. 72075				
FED. ROAD DIST. NO. ILLINOIS FED. AID PROJECT				