
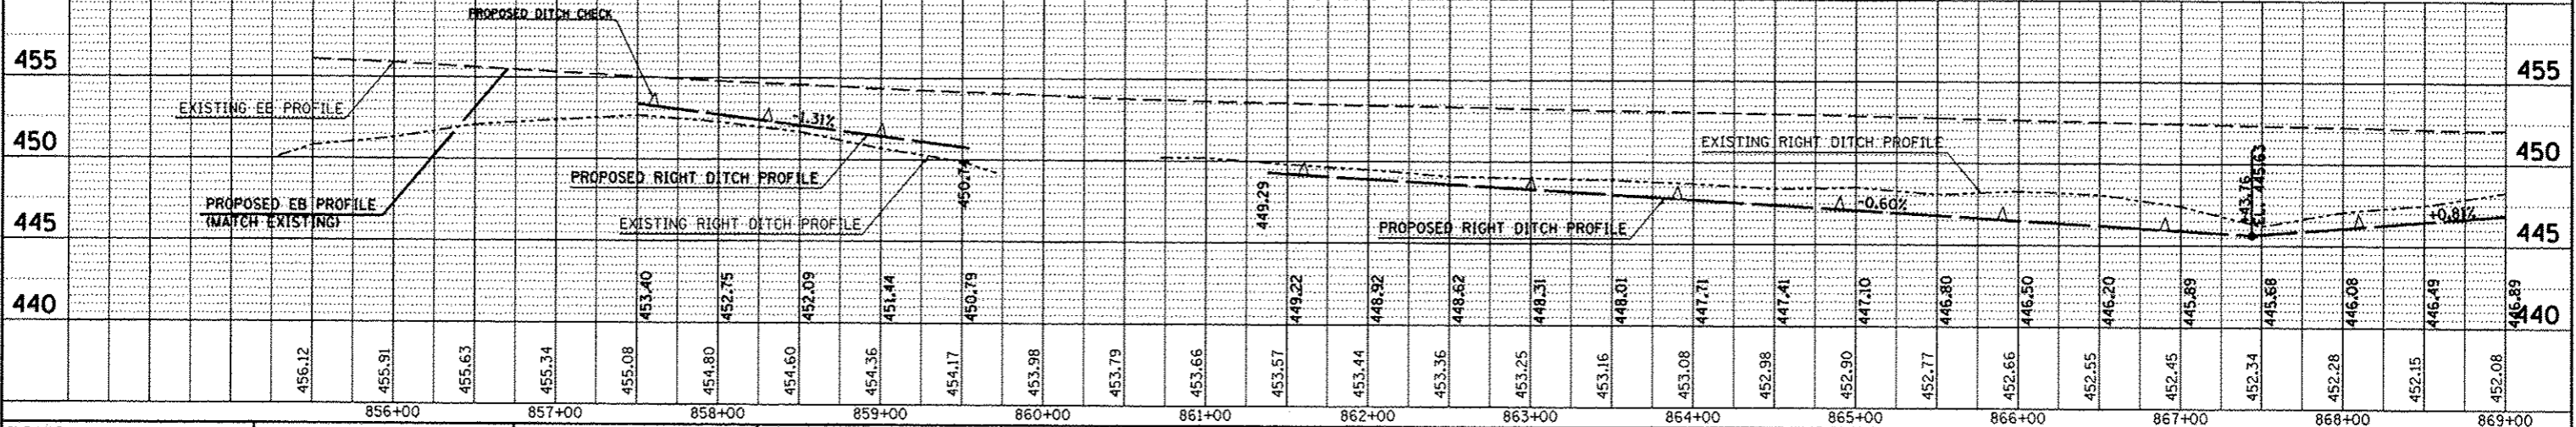
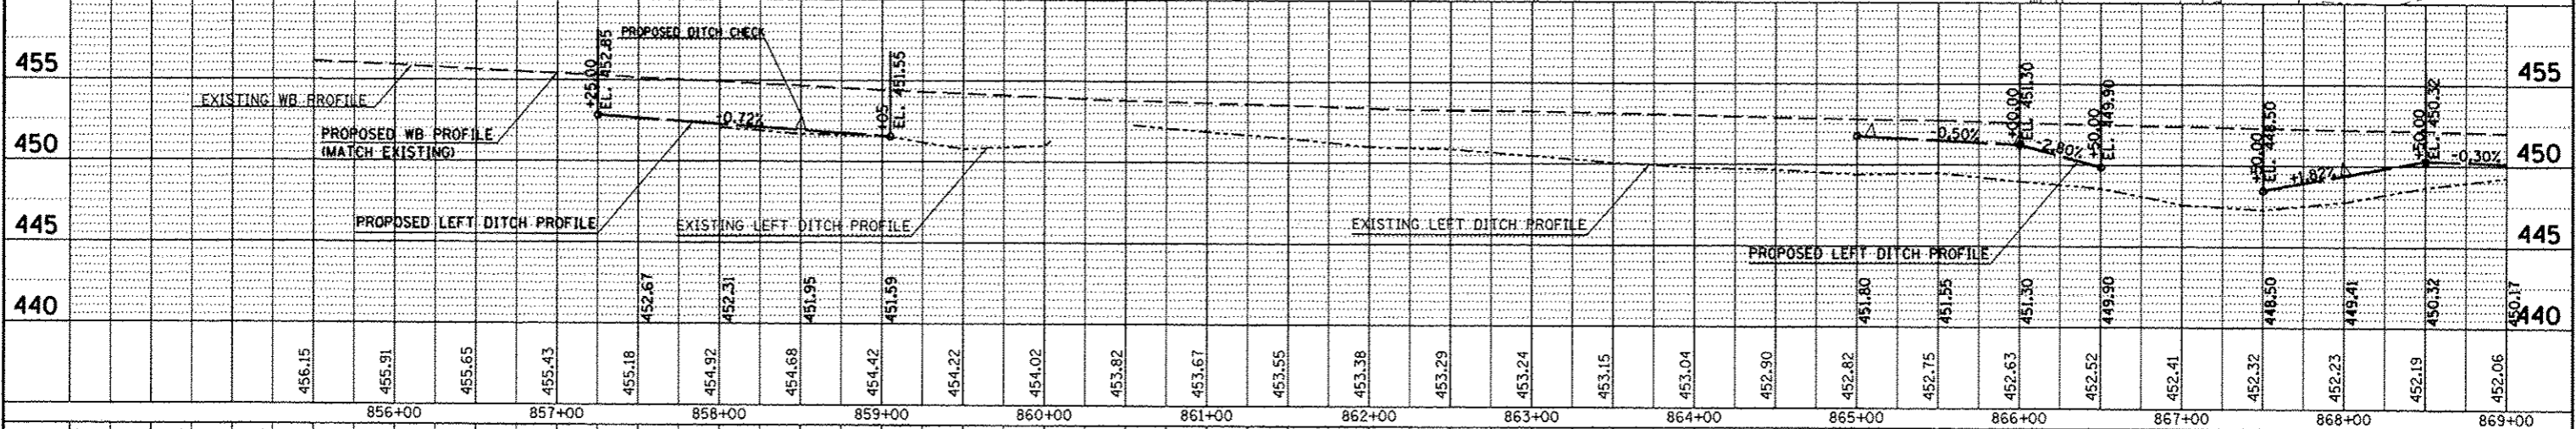


PLAN	DATE
REVISIONS	
NO. 1	
NO. 2	
NO. 3	
NO. 4	
NO. 5	
NO. 6	
NO. 7	
NO. 8	
NO. 9	
NO. 10	

PROFILE	DATE
REVISIONS	
NO. 1	
NO. 2	
NO. 3	
NO. 4	
NO. 5	
NO. 6	
NO. 7	
NO. 8	
NO. 9	
NO. 10	

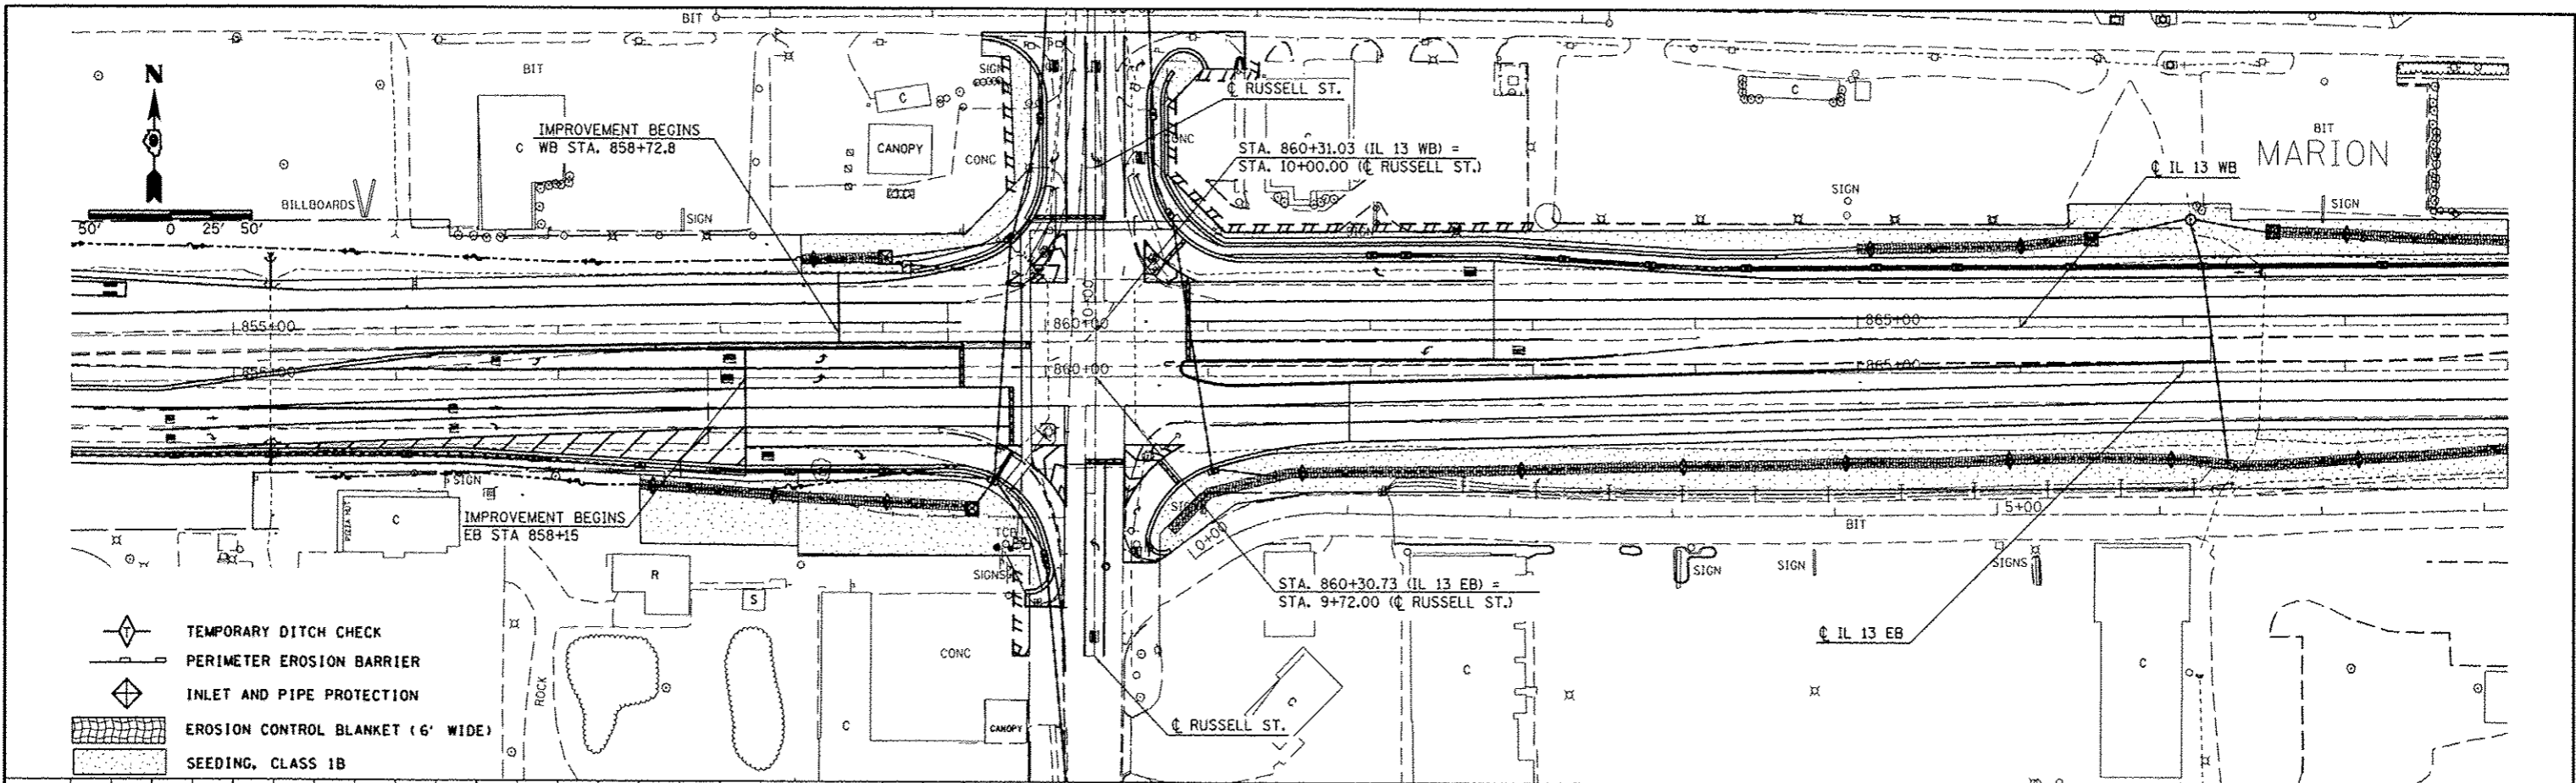

FILE NAME =	USER NAME = USER	DESIGNED -	REVISED -	STATE OF ILLINOIS DEPARTMENT OF TRANSPORTATION	EROSION CONTROL IL 13	F.A.P. RTE. =	SECTION	COUNTY	TOTAL SHEETS	SHEET NO.	
en:\pvc\work\pwsdot\kellyjd\8184451\78203\bit_eros.dgn		CHECKED -	REVISED -			331	11X-1R-5,RS-3,N-5,TS-4	WILLIAMSON	288	92	
PLOT SCALE = 1/8"=1'-0"		DRAWN -	REVISED -			CONTRACT NO. 78203					
PLOT DATE = 5/11/2012		CHECKED -	REVISED -			SCALE: 50		SHEET NO. 1 OF 3 SHEETS		STA. 856+00 TO STA. 869+00	