



DATE	
BY	
REVISED	
PLotted	
NOTE BOOK	
NO.	
STRUCTURE	
STATUS	
DATE	
BY	
REVISED	
PLotted	
NOTE BOOK	
NO.	
STRUCTURE	
STATUS	

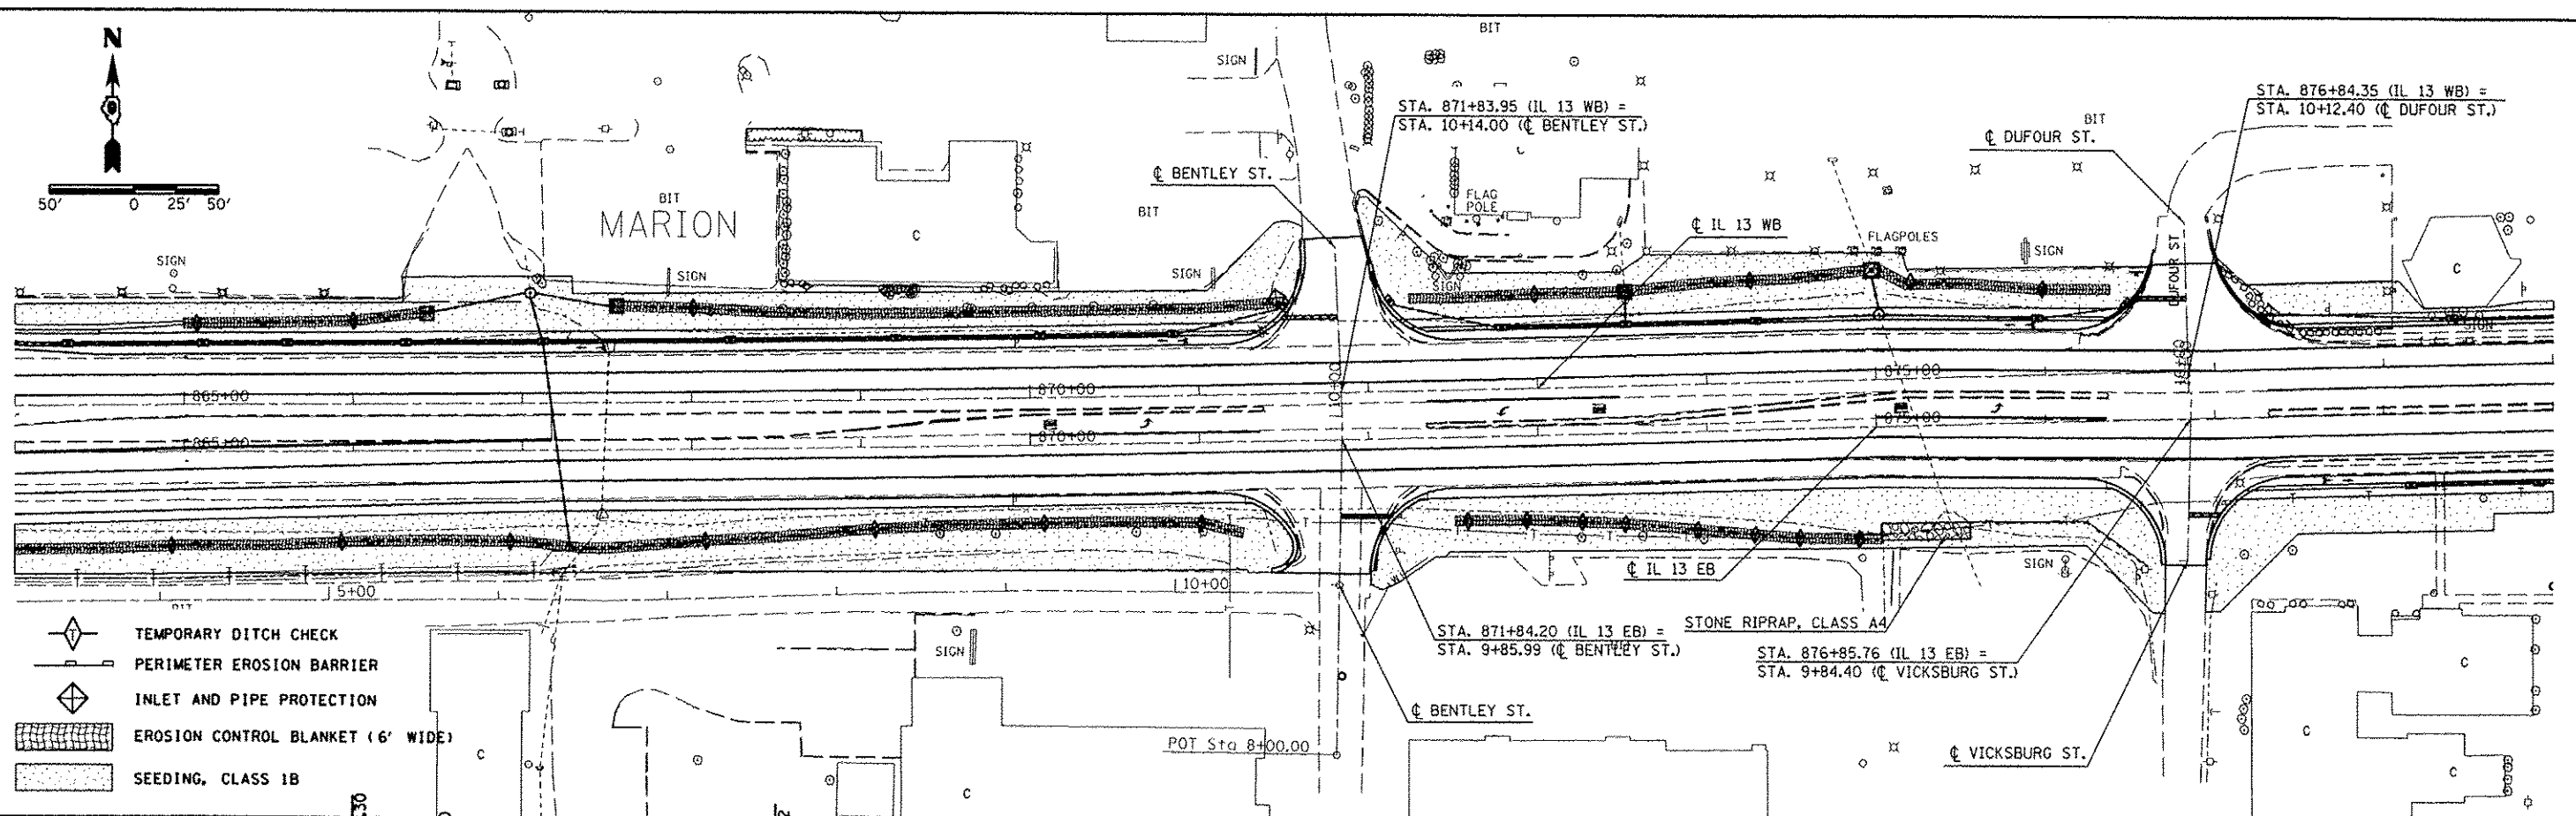

- TEMPORARY DITCH CHECK
- PERIMETER EROSION BARRIER
- INLET AND PIPE PROTECTION
- EROSION CONTROL BLANKET (6' WIDE)
- SEEDING, CLASS 1B

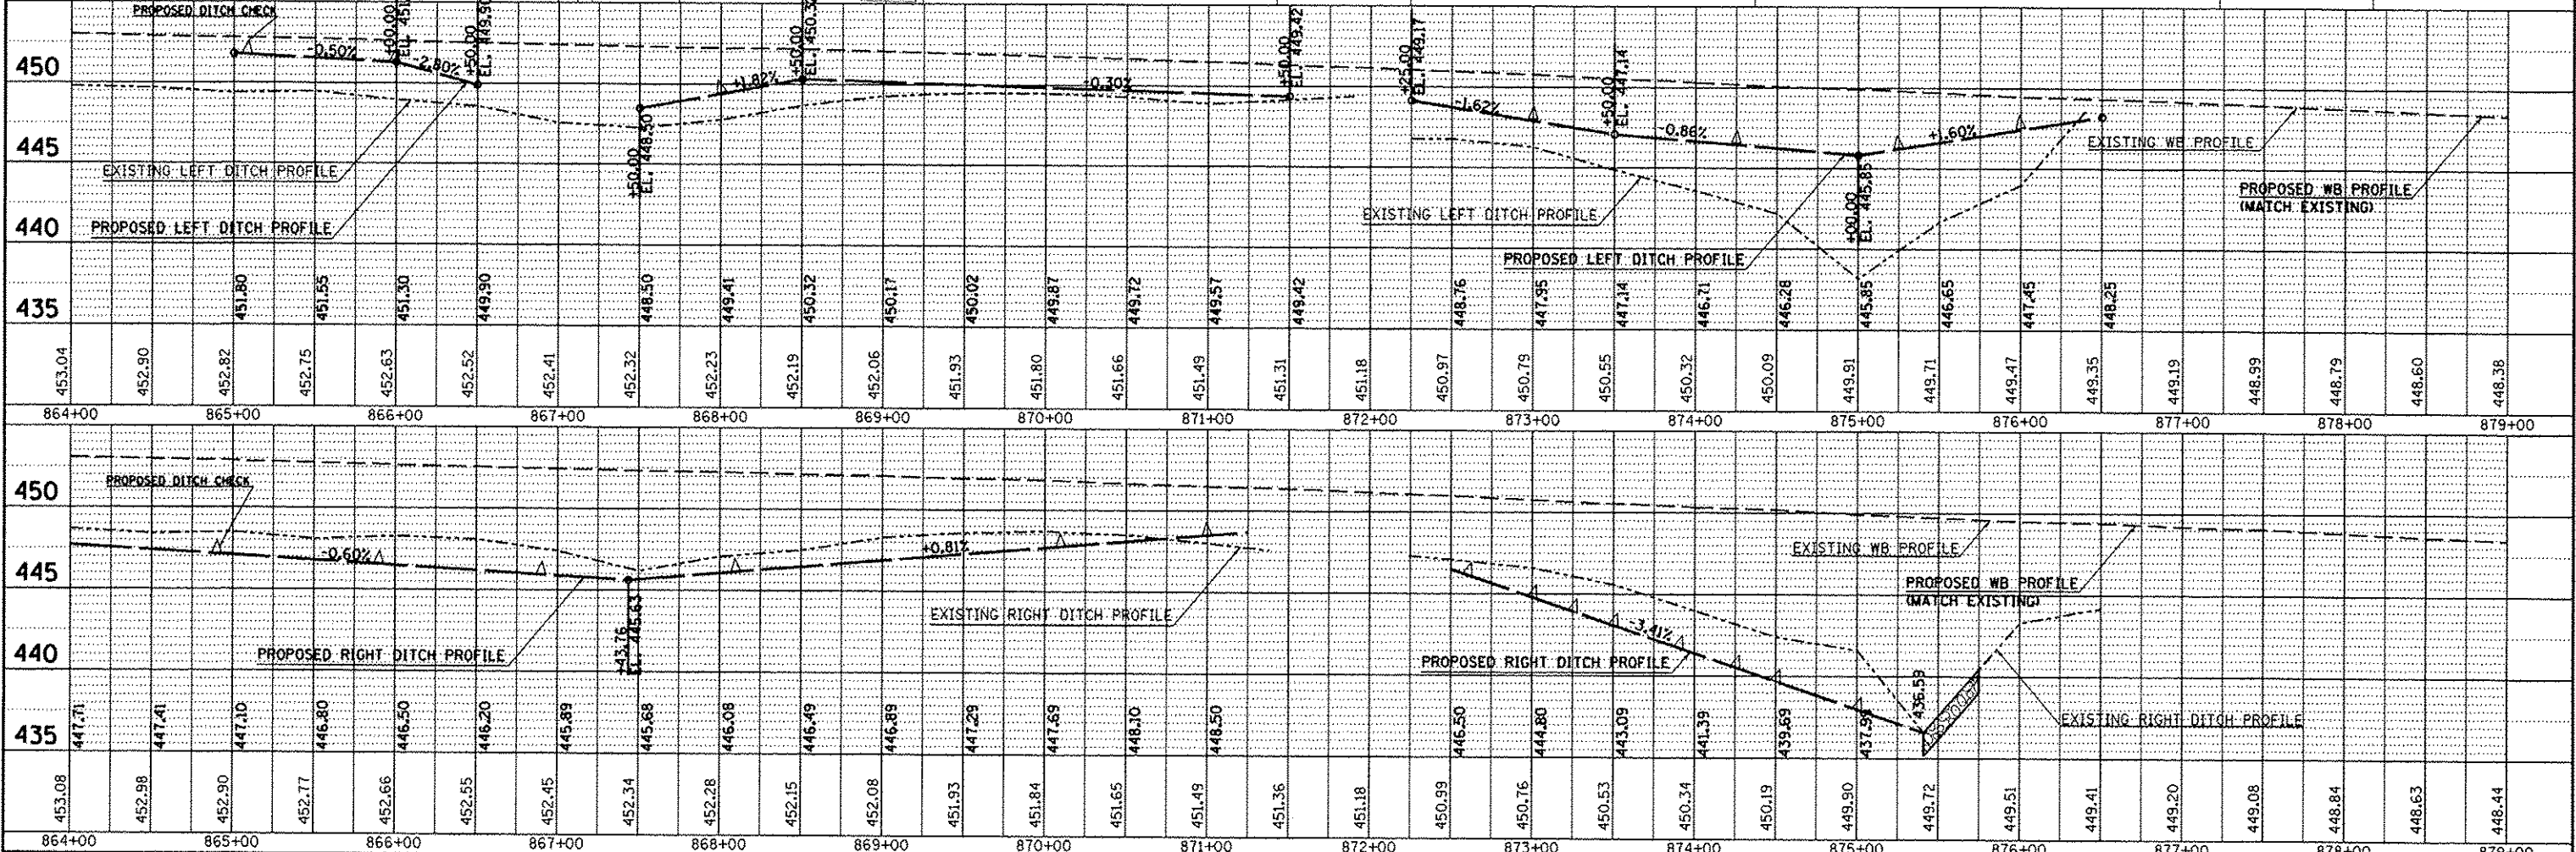

DATE	
BY	
REVISED	
PLotted	
NOTE BOOK	
NO.	
STRUCTURE	
STATUS	

FILE NAME :	USER NAME : *USER*	DESIGNED :	REVISED :	STATE OF ILLINOIS DEPARTMENT OF TRANSPORTATION	EROSION CONTROL IL 13	F.A.P. RTE.	SECTION	COUNTY	TOTAL SHEETS	SHEET NO.	
ci:\pwork\p\idot\h\l\j\k\d\j\184451\78203	ht*ero.dgn	CHECKED :	REVISED :			331	0X-DR-5,RS-3,N-5,TS-4	WILLIAMSON	288	93	
PLLOT SCALE = 100.0000 / in.	PLLOT DATE = 5/11/2012	DRAWN :	REVISED :			CONTRACT NO. 78203					
		CHECKED :	REVISED :			ILLINOIS FED. AID PROJECT					