


F.A.I. RTE.	SECTION	COUNTY	TOTAL SHEETS	SHEET NO.
80	06-BHBR	BUREAU	165	55
STA. 232+00		TO STA. 238+00		
FED. ROAD DIST. NO. 3 ILLINOIS FED. AID PROJECT				

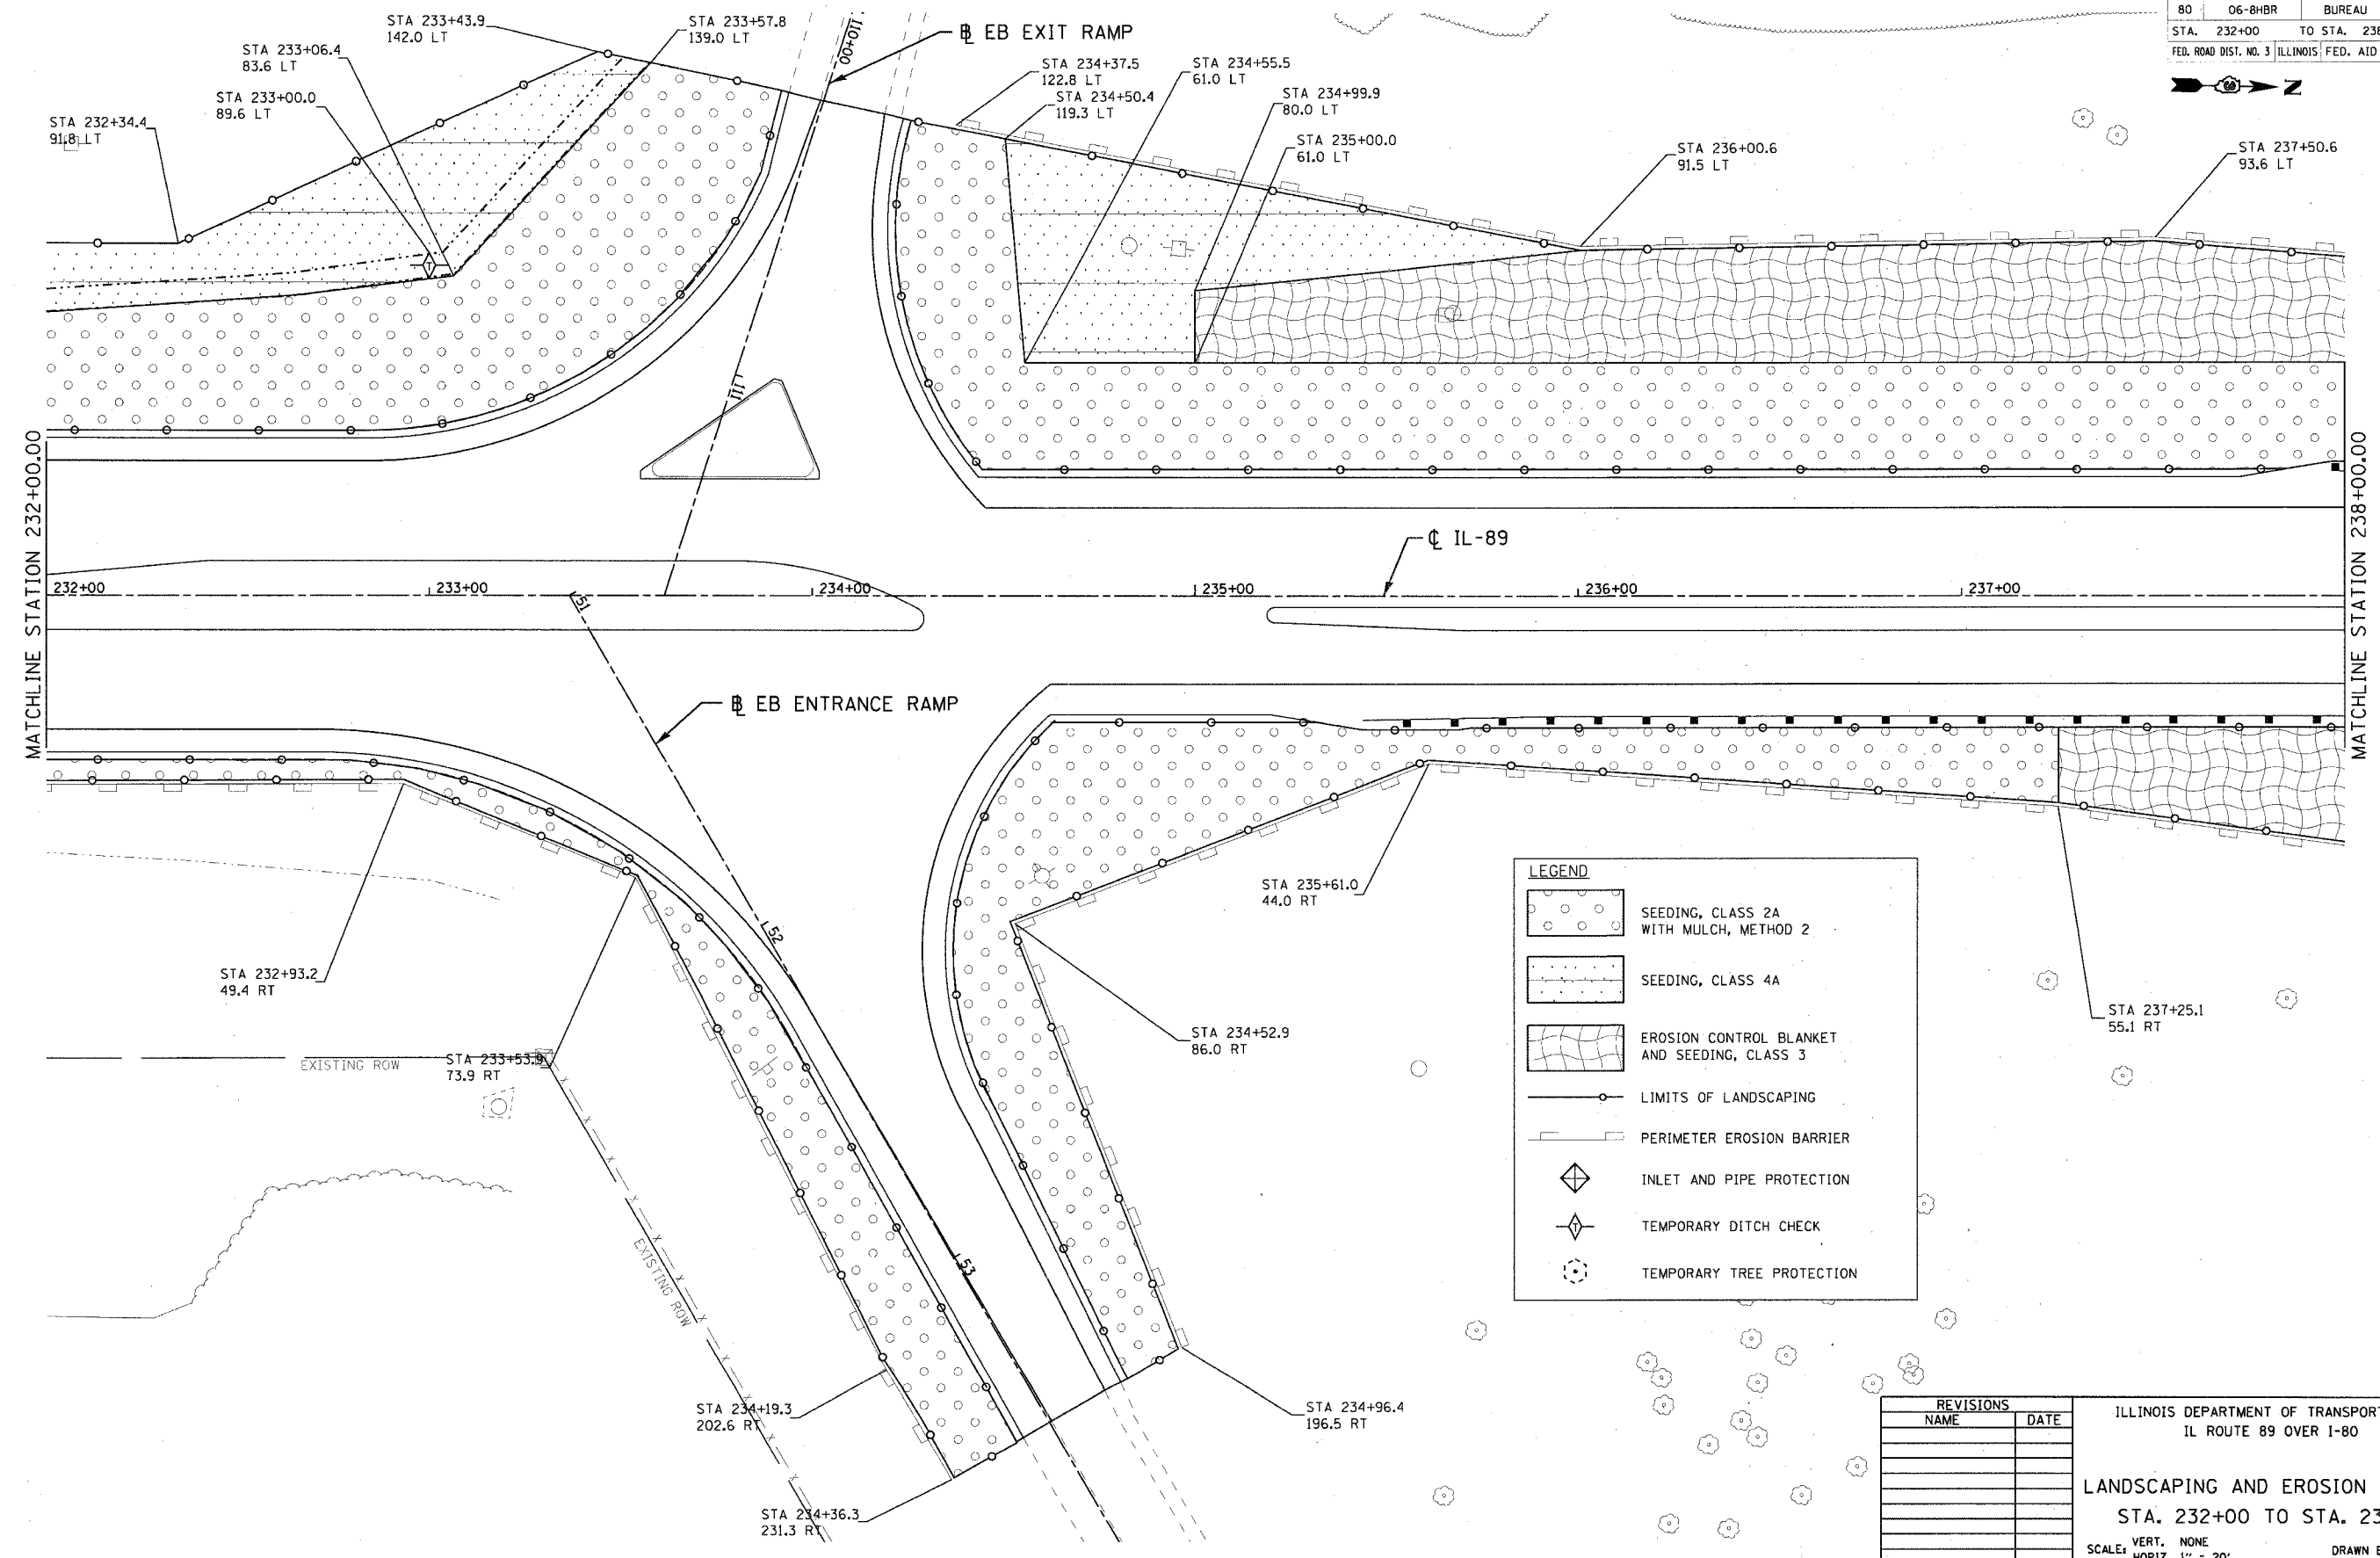

LEGEND

- SEEDING, CLASS 2A WITH MULCH, METHOD 2
- SEEDING, CLASS 4A
- EROSION CONTROL BLANKET AND SEEDING, CLASS 3
- LIMITS OF LANDSCAPING
- PERIMETER EROSION BARRIER
- INLET AND PIPE PROTECTION
- TEMPORARY DITCH CHECK
- TEMPORARY TREE PROTECTION

REVISIONS	
NAME	DATE

ILLINOIS DEPARTMENT OF TRANSPORTATION
 IL ROUTE 89 OVER I-80
LANDSCAPING AND EROSION CONTROL
 STA. 232+00 TO STA. 238+00
 VERT. NONE
 SCALE: HORIZ. 1" = 20'
 DATE: 08/10/07
 DRAWN BY ACE/CAD
 CHECKED BY TMH

PLOT DATE: 8/9/2007
 FILE NAME: g:\proj\232+00\1081_1082\ceod\1081_1082.rds
 PLOT SCALE: 20.00 / IN.
 USER NAME: zbrand

