



F.A.I. RTE.	SECTION	COUNTY	TOTAL SHEETS	SHEET NO.
80	06-BHBR	BUREAU	165	60
STA. 260+50		TO STA. 266+50		
FED. ROAD DIST. NO. 3 ILLINOIS		FED. AID PROJECT		

 

LEGEND	
	SEEDING, CLASS 2A WITH MULCH, METHOD 2
	SEEDING, CLASS 4A
	EROSION CONTROL BLANKET AND SEEDING, CLASS 3
	LIMITS OF LANDSCAPING
	PERIMETER EROSION BARRIER
	INLET AND PIPE PROTECTION
	TEMPORARY DITCH CHECK
	TEMPORARY TREE PROTECTION

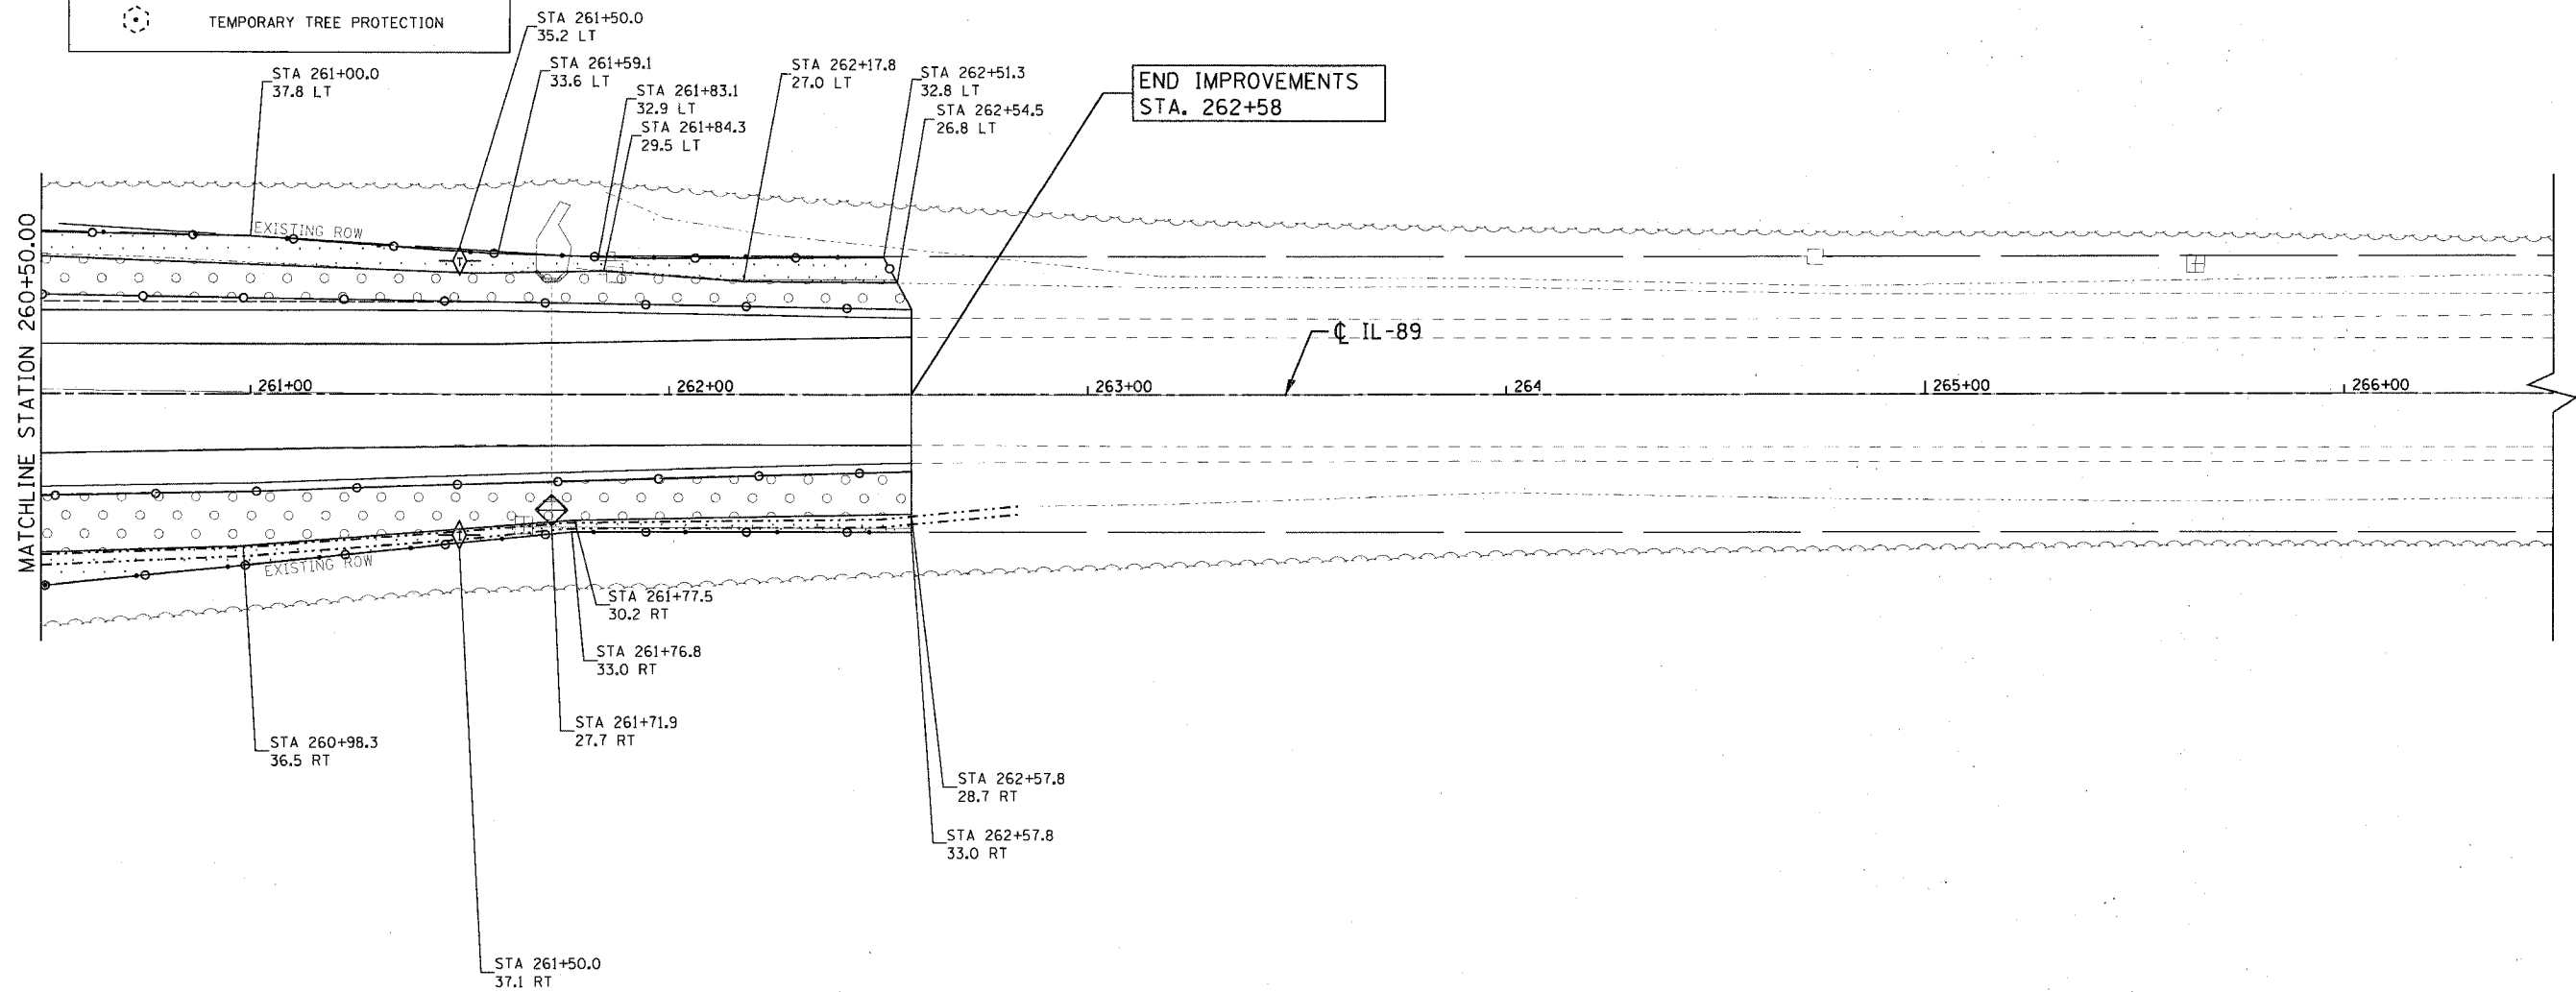

PLOT DATE = 8/9/2007  
 FILE NAME = g:\projects\2064889\_002\cadd\98\_507r.dwg  
 PLOT SCALE = 20.00 / 1" = 20'  
 USER NAME = zbrand

REVISIONS	
NAME	DATE

ILLINOIS DEPARTMENT OF TRANSPORTATION  
 IL ROUTE 89 OVER I-80

LANDSCAPING AND EROSION CONTROL  
 STA. 260+50 TO STA. 266+50

SCALE: VERT. NONE  
 HORIZ. 1" = 20'  
 DATE: 08/10/07

DRAWN BY ACE/CAD  
 CHECKED BY TMH

