



F.A.I. RTE.	SECTION	COUNTY	TOTAL SHEETS	SHEET NO.
80	06-8HBR	BUREAU	165	119
STA.	TO STA.			
FED. ROAD DIST. NO. 3	ILLINOIS	FED. AID PROJECT		

GENERAL NOTES

1. THE 10:1 SLOPE CONTROLS NOSE OF ATTENUATOR BASE ELEVATION.
2. ATTENUATOR BASE GRADE PARALLELS EDGE OF PAVEMENT GRADE.
3. SLOPE ADJACENT TO ATTENUATOR BASE SHALL BE 10:1 OR FLATTER.

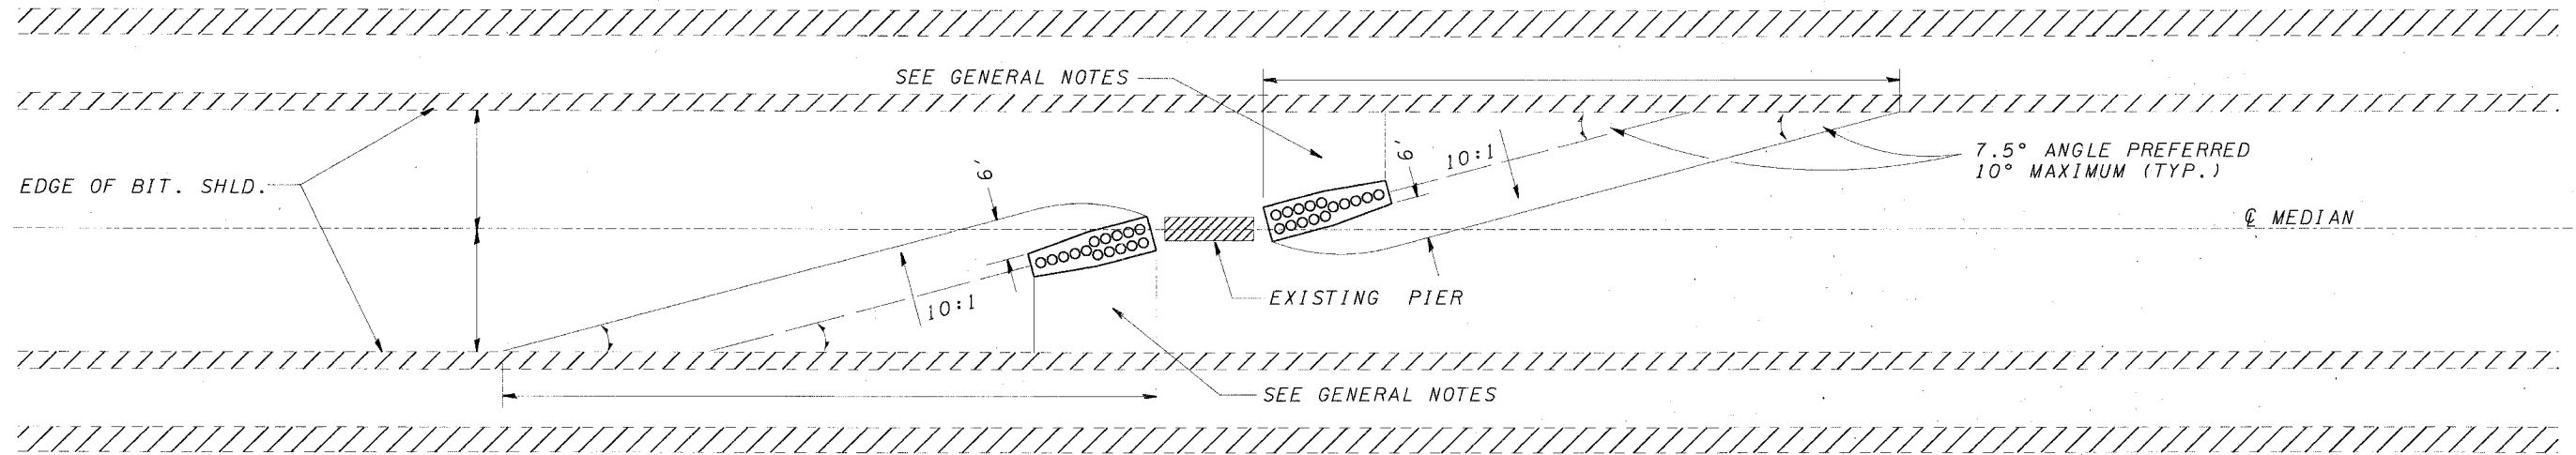

INERTIAL BARRIER LAYOUT AND GRADING PLAN

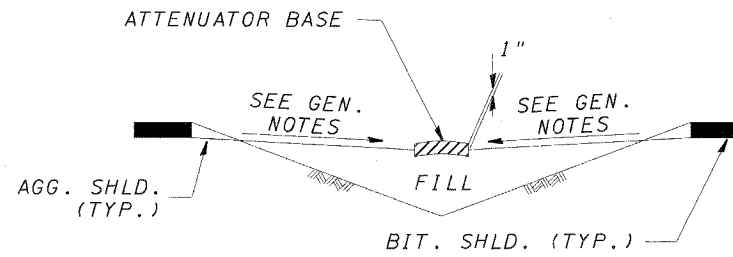

SECTION A - A

PLOT DATE = 8/1/2007
 FILE NAME = s:\projects\2005\8089_022_cadd\966641.dwg
 PLOT SCALE = 50.00000 / IN.
 USER NAME = zhanid

REVISIONS	
NAME	DATE

ILLINOIS DEPARTMENT OF TRANSPORTATION
 IL ROUTE 89 OVER I-80

 DISTRICT 3 DETAILS

 SCALE: VERT. NONE
 HORIZ. 1" = 20'
 DATE: 08/10/07
 DRAWN BY ACE/CAD
 CHECKED BY TMH