


CONTRACT NO. 78010			
FAP RTE	SECTION	COUNTY	TOTAL SHEET NO.
132	1BR-1	SALINE	114 19
STA.	TO STA.		
FED. ROAD DIST. NO.	ILLINOIS	FED. AID PROJECT	

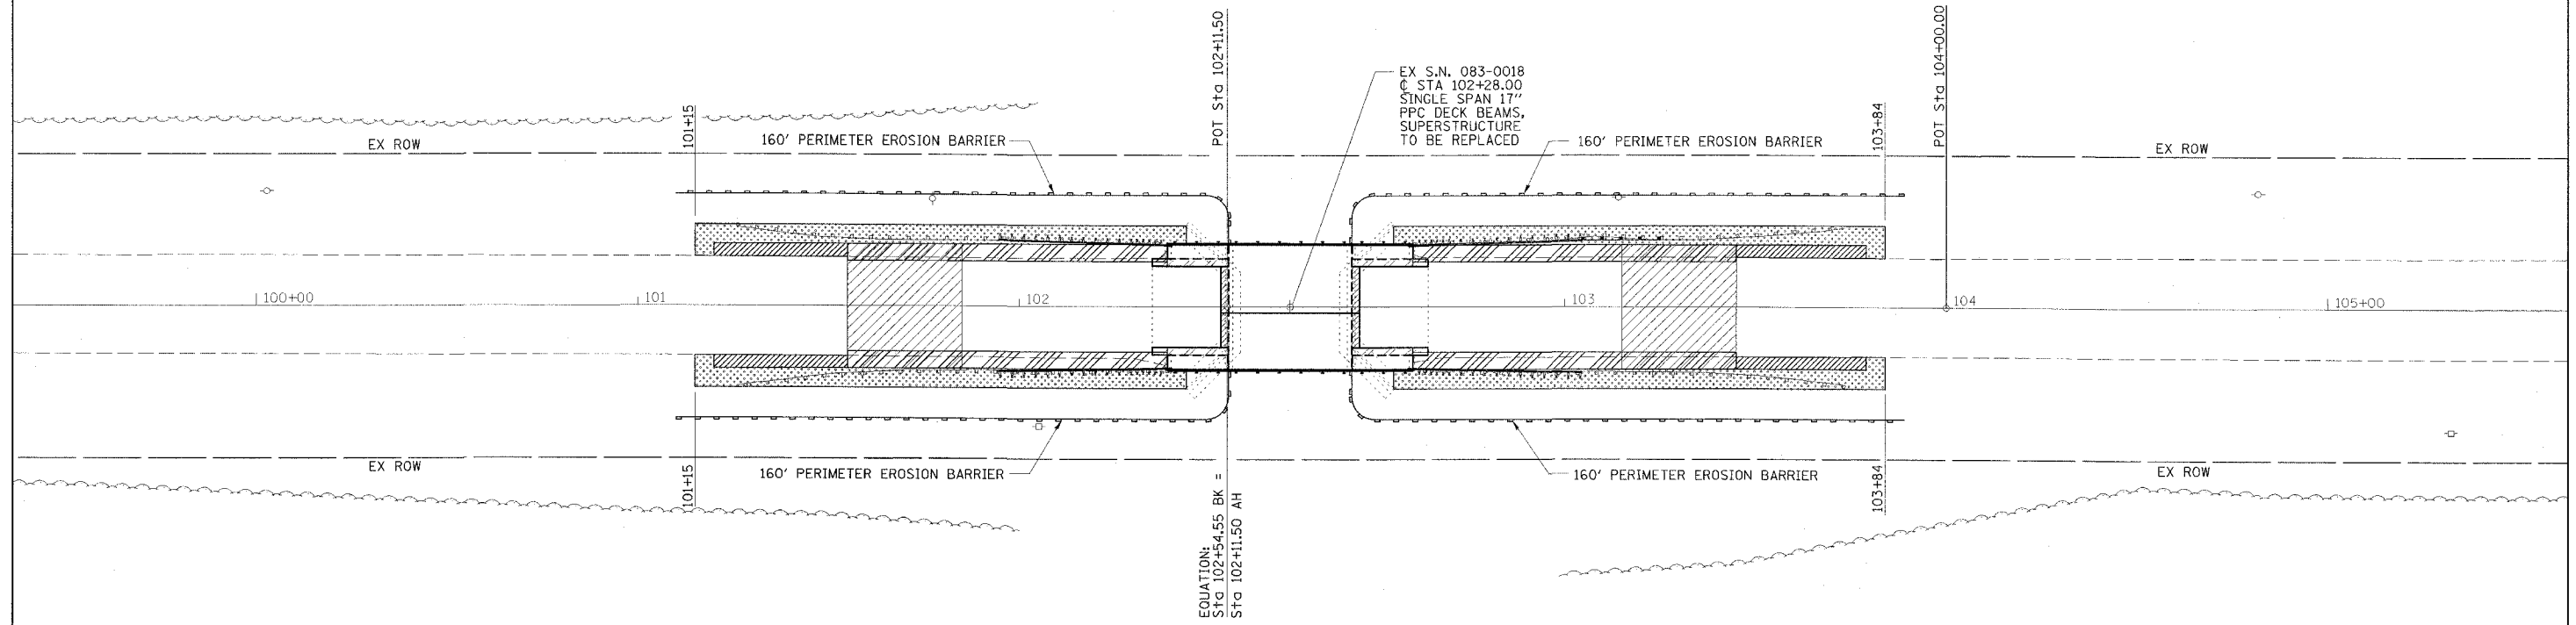

**LEGEND**

- APPROXIMATE SEEDING & MULCH AREAS
- PERIMETER EROSION BARRIER

**ESCA**  
CONSULTANTS, INC.

DESIGNED BY:	JMS/MTD	05/07
DRAWN BY:	cj	05/07
CHECKED BY:	MTD	06/07
APPROVED BY:	RDP	06/07

**EROSION CONTROL  
AND DRAINAGE PLAN  
IL 34/145 OVER BRIER CREEK  
FAP ROUTE 132 - SECTION 1BR-1  
SALINE COUNTY  
STATION 102+28.00  
STRUCTURE NO. 038-0018**