

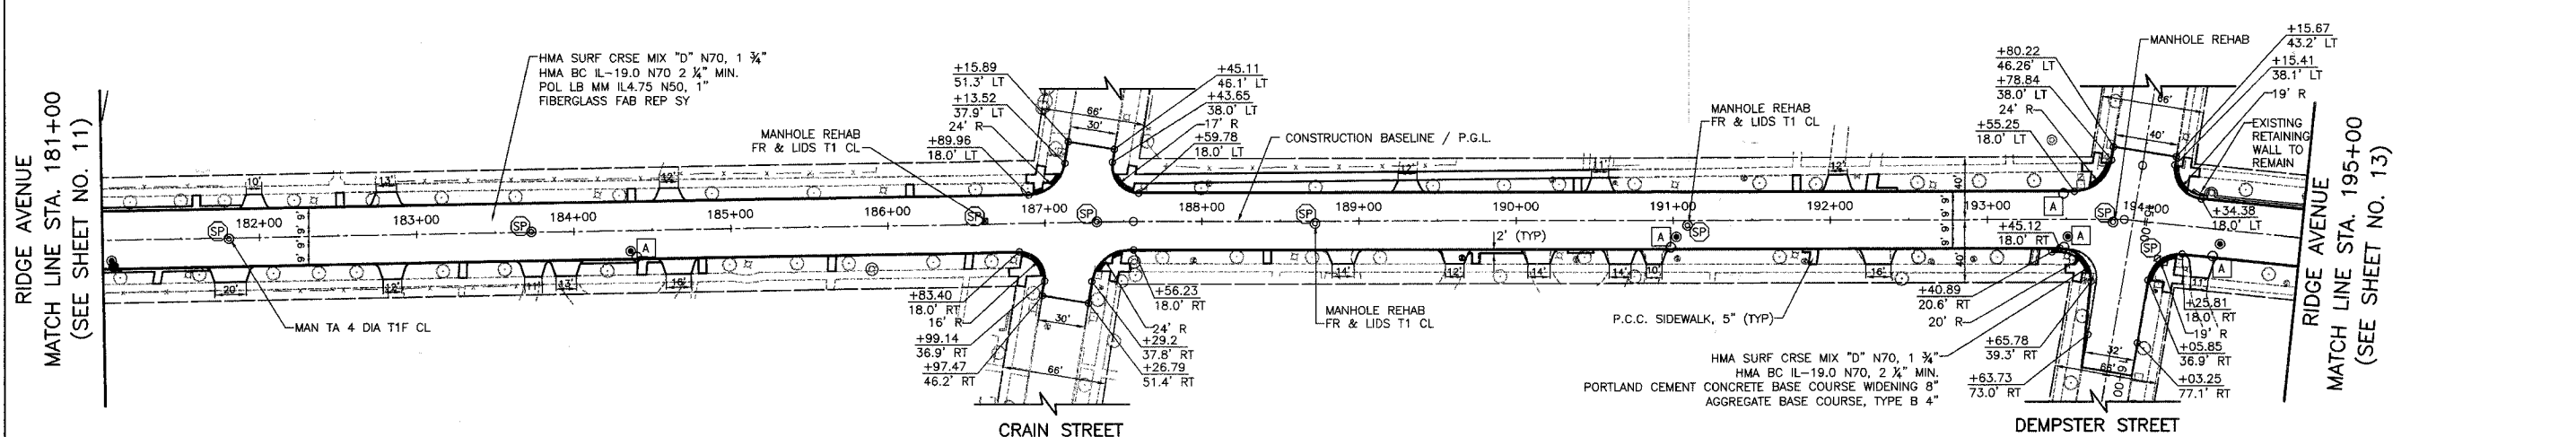


FILE	SECTION	COUNTY	TOTAL SHEETS	SHEET NO.
2744	06-00241-00-PV	COOK	115	12
STA. 181+00		TO STA. 195+00		
ILLINOIS		SURFACE TRANSPORTATION FUNDING		
CONTRACT NUMBER 83968				

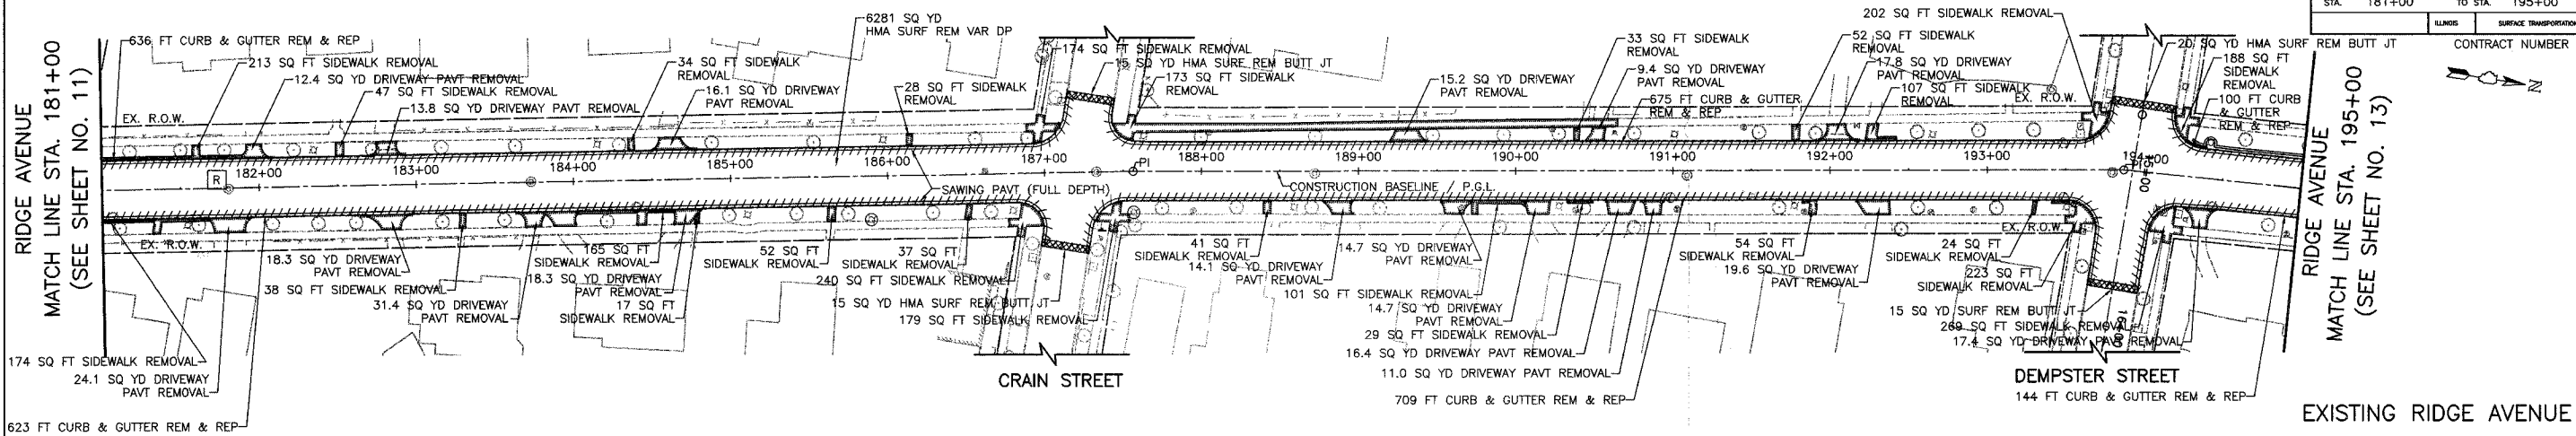

NOTE: ALL DIMENSIONS SHOWN F-F OF CURB

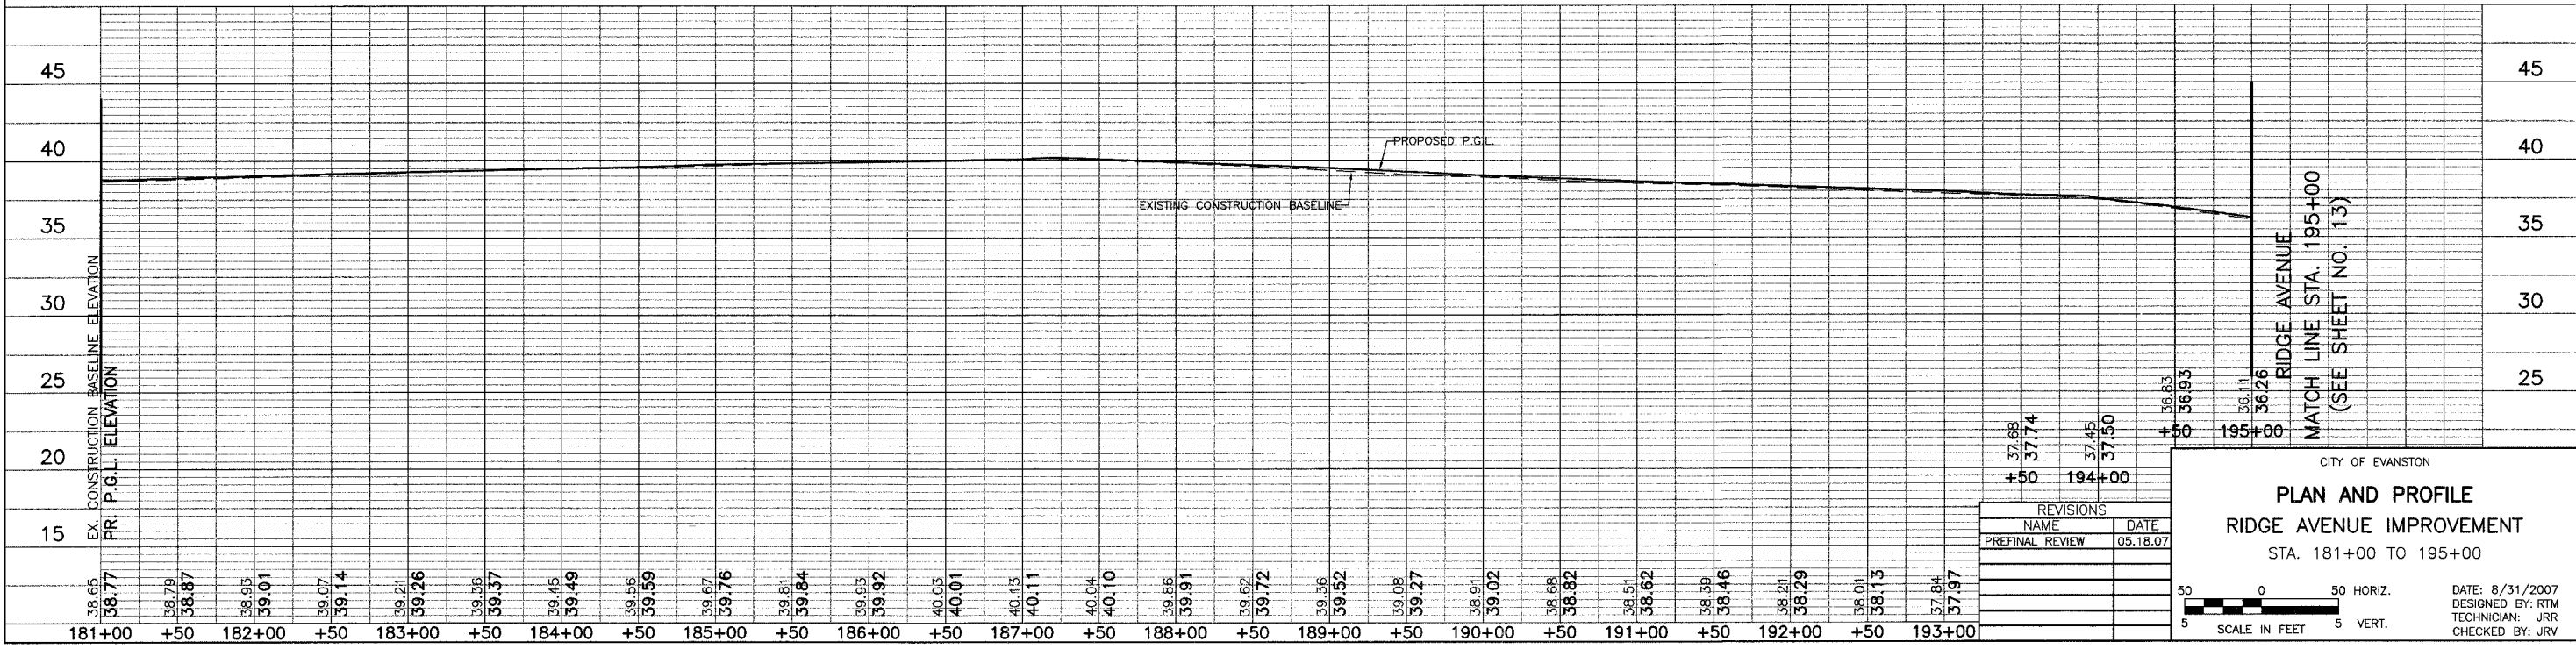

REVISIONS	
NAME	DATE
PREFINAL REVIEW	05.18.07

CITY OF EVANSTON

**PLAN AND PROFILE**

**RIDGE AVENUE IMPROVEMENT**

STA. 181+00 TO 195+00

DATE: 8/31/2007  
 DESIGNED BY: RTM  
 TECHNICIAN: JRR  
 CHECKED BY: JRV