



FILE#	SECTION	COUNTY	TOTAL SHEETS	SHEET NO.
2744	06-00241-00-PV	COOK	115	60
STA.	118+00	TO STA.	123+00	
SURFACE TRANSPORTATION FUNDING				
CONTRACT NUMBER 83968				

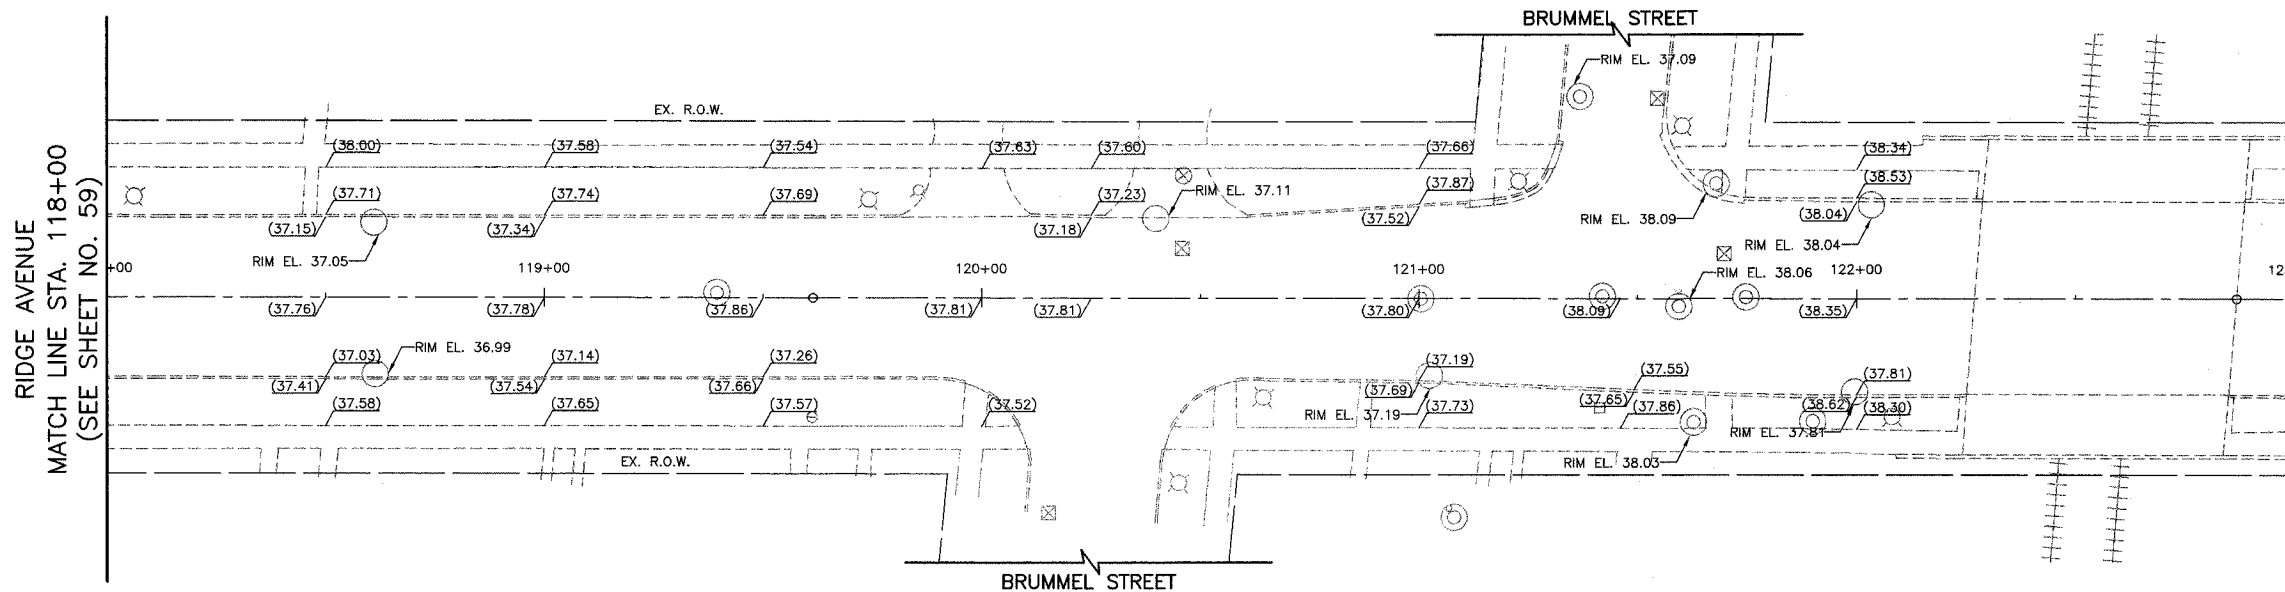

RIDGE AVENUE  
MATCH LINE STA. 123+00  
(SEE SHEET NO. 61)


EXISTING RIDGE AVENUE

LEGEND  
(XX.XX) EXISTING ELEVATION  
XX.XX PROPOSED ELEVATION

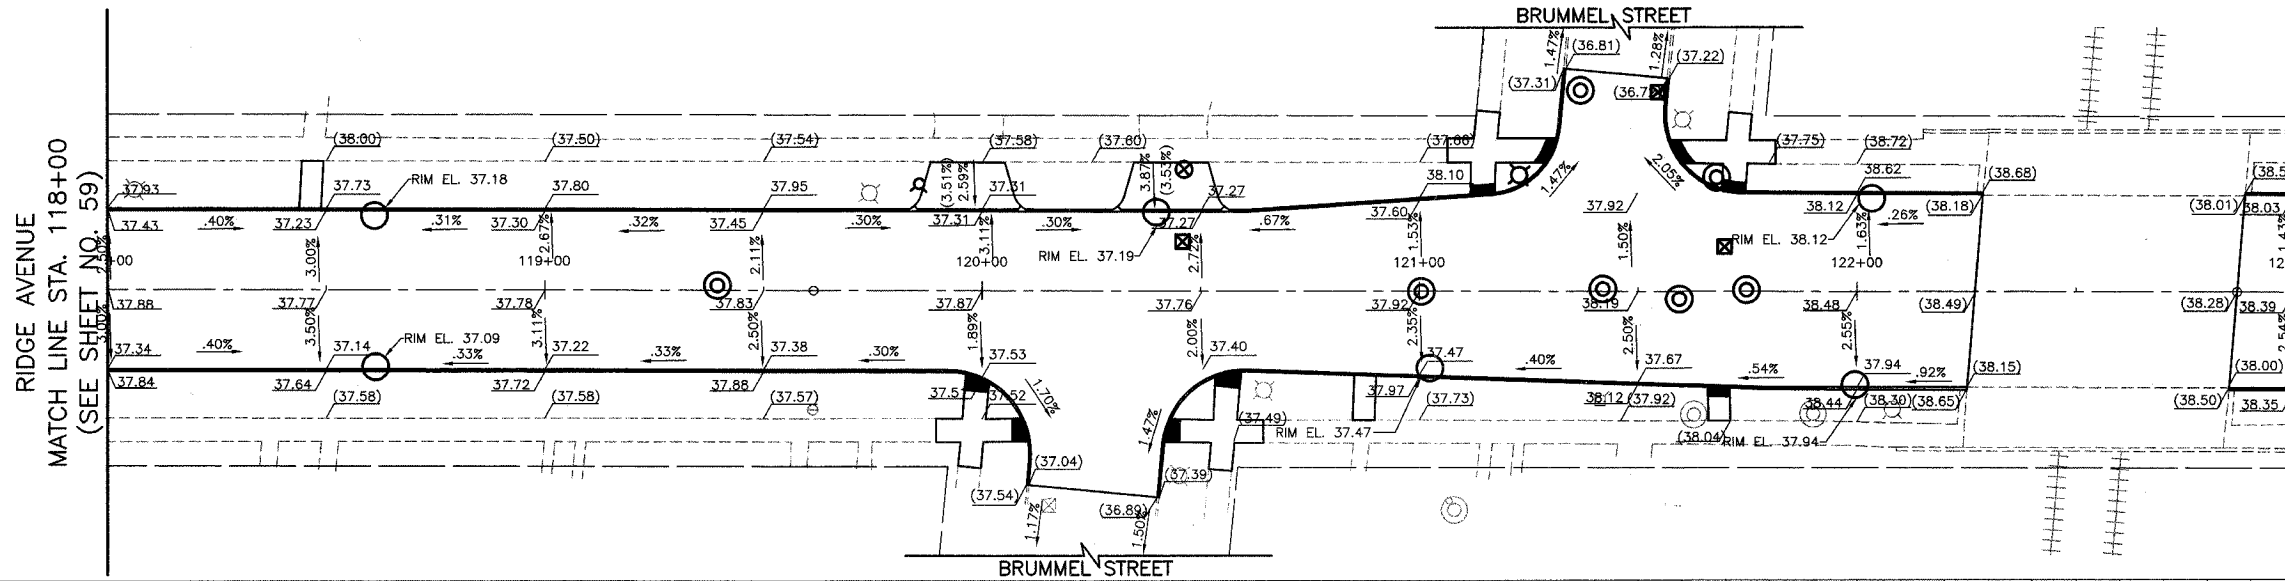

RIDGE AVENUE  
MATCH LINE STA. 123+00  
(SEE SHEET NO. 61)

PROPOSED RIDGE AVENUE

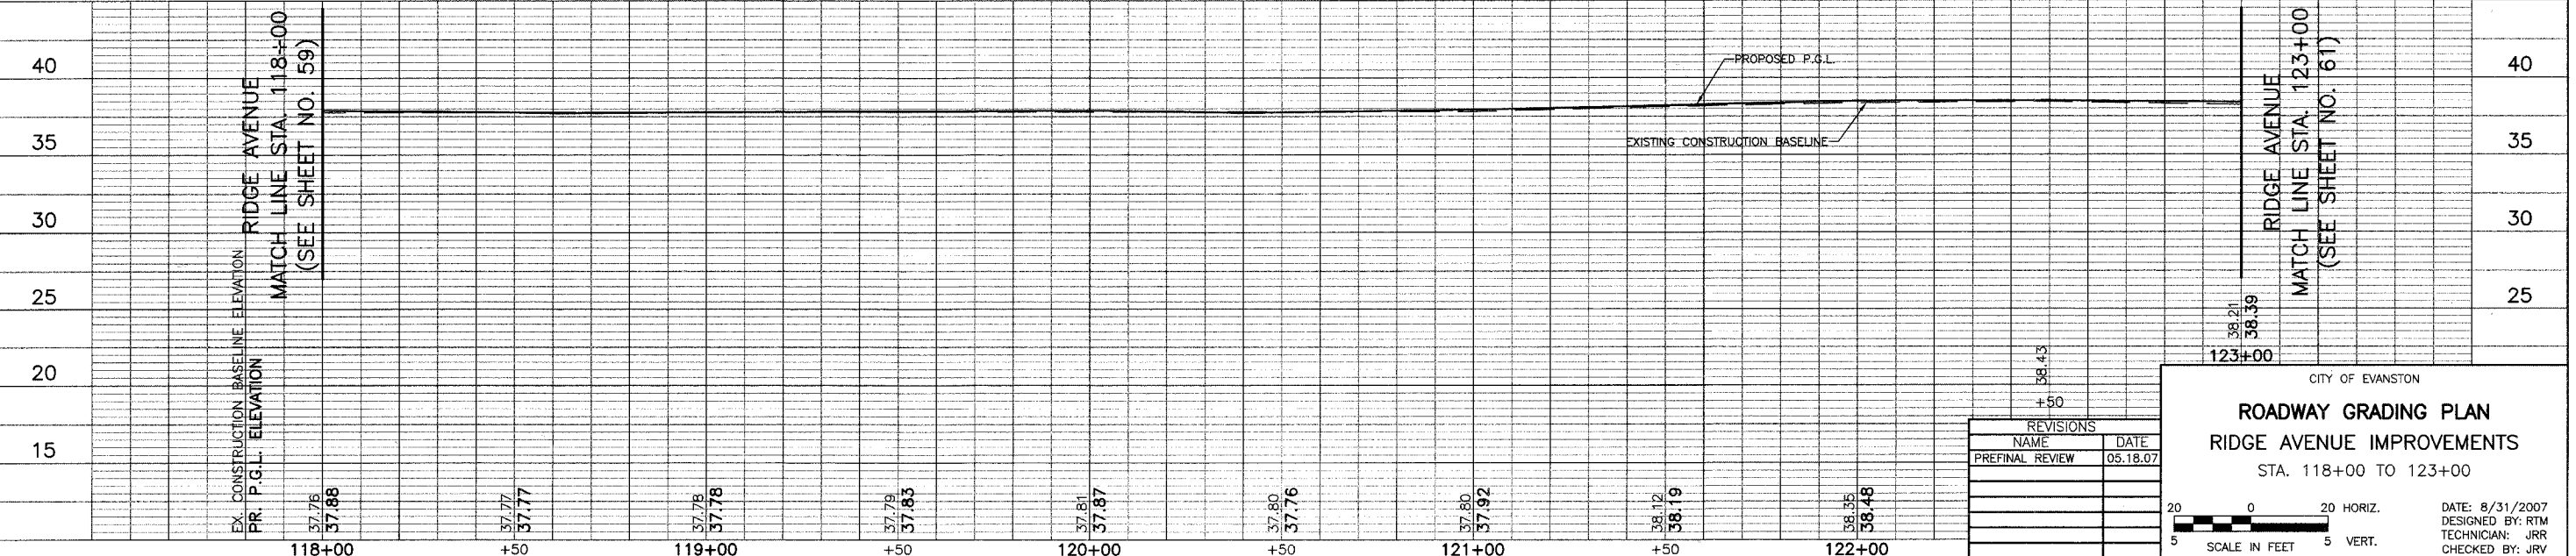

REVISIONS	
NAME	DATE
PREFINAL REVIEW	05.18.07

CITY OF EVANSTON

**ROADWAY GRADING PLAN**  
RIDGE AVENUE IMPROVEMENTS  
STA. 118+00 TO 123+00

DATE: 8/31/2007  
DESIGNED BY: RTM  
TECHNICIAN: JRR  
CHECKED BY: JRV

20 0 20 HORIZ.  
5 5 VERT.  
SCALE IN FEET